



Location

922-926 N Fair Oaks Avenue

Applicant

Kevin Burow, Knothe & Bruce Architects
Travis Fauchald, Volker Development
John R. Brigham Trust

Requests

- Rezone from TR-C1 to CC-T for future multi-family redevelopment
- Demolish two single-family residences


Public Hearing Dates

Plan Commission


March 3, 2025

Common Council

March 11, 2025

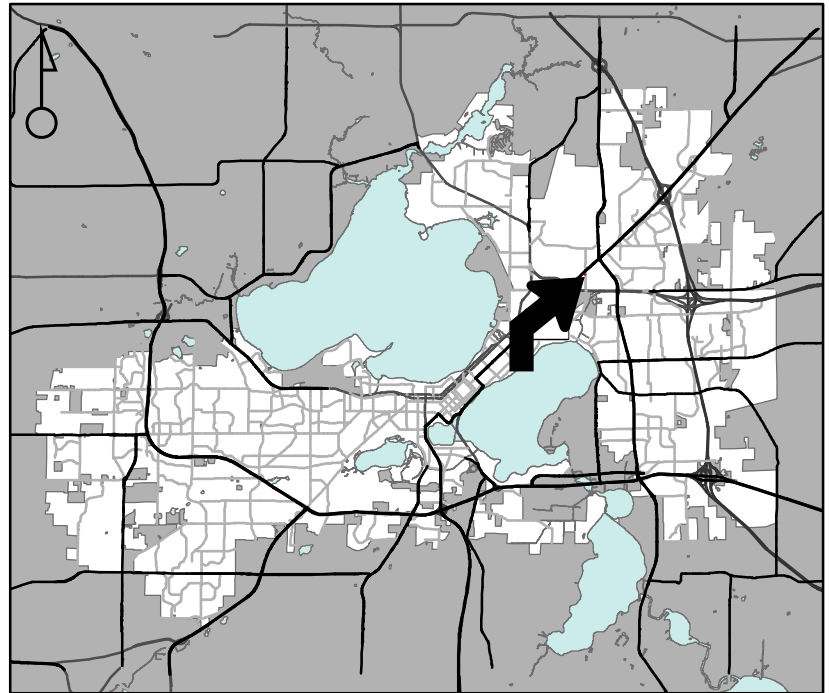

For Questions Contact: Colin Punt at: 243-0455 or cpunt@cityofmadison.com or City Planning at 266-4635

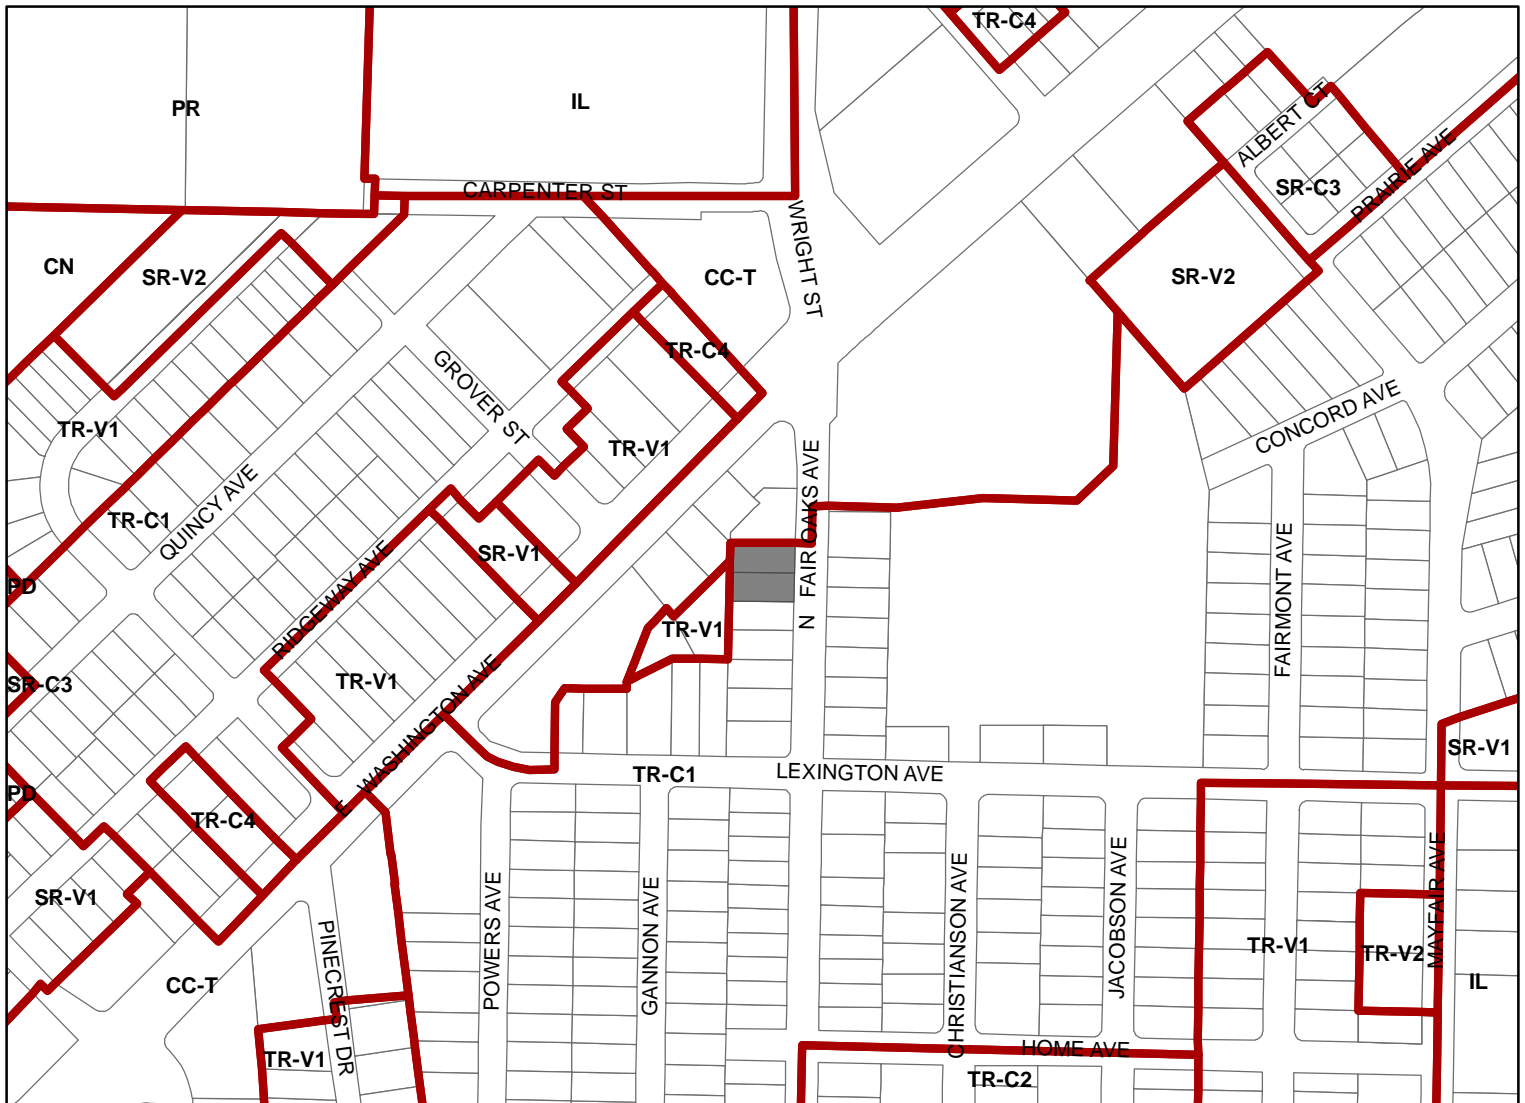

Scale : 1" = 400'

