


Application for Change of Licensed Premise
No Fee Required. Due at 12 Noon two weeks before ALRC meeting.

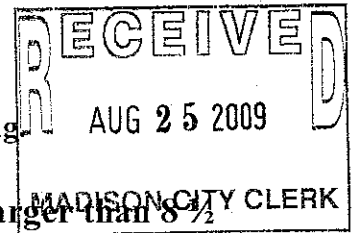

Applicants must appear before the ALRC. Detailed floor plans (no larger than 8 1/2 x 14) must accompany this form, or request will not be presented to the committee.

Please contact City Zoning (Municipal Building LL-100, 266-4560). A Conditional Use Permit may be required. There is a fee for the Conditional Use Permit.

Corporate/Owner Name MAD TOWN VENTURES LLC

DBA CHASERS BAR and GRILLE

Address 319 W. GORHAM ST.

Agent William T. Rudy

Capacity 144 % Alcohol 50 % Food 50

Description of Expansion Plans:

Current Patio Out Doors is Approx. 14' x 50'.

We would like to expand 14' width to 34' to 38' width by expanding into existing parking lot.

High Demand for outdoor dining since expanding food / kitchen and big part of our business.

Signature of Applicant William Rudy Date 8-25-09

To be considered at ALRC meeting of 9/16/09

and Common Council Meeting of 10/6/09


License Type CLASS B COMBO License # 84843 Registrar # _____

Approved _____ Disapproved _____

Routed: City Zoning
Building Inspection Unit - Permit Counter
Madison Police Department
Aldersperson _____

* EXPANSION OF 20-24' or 2 1/2 PARKING STALLS in lot!

BROOM STREET

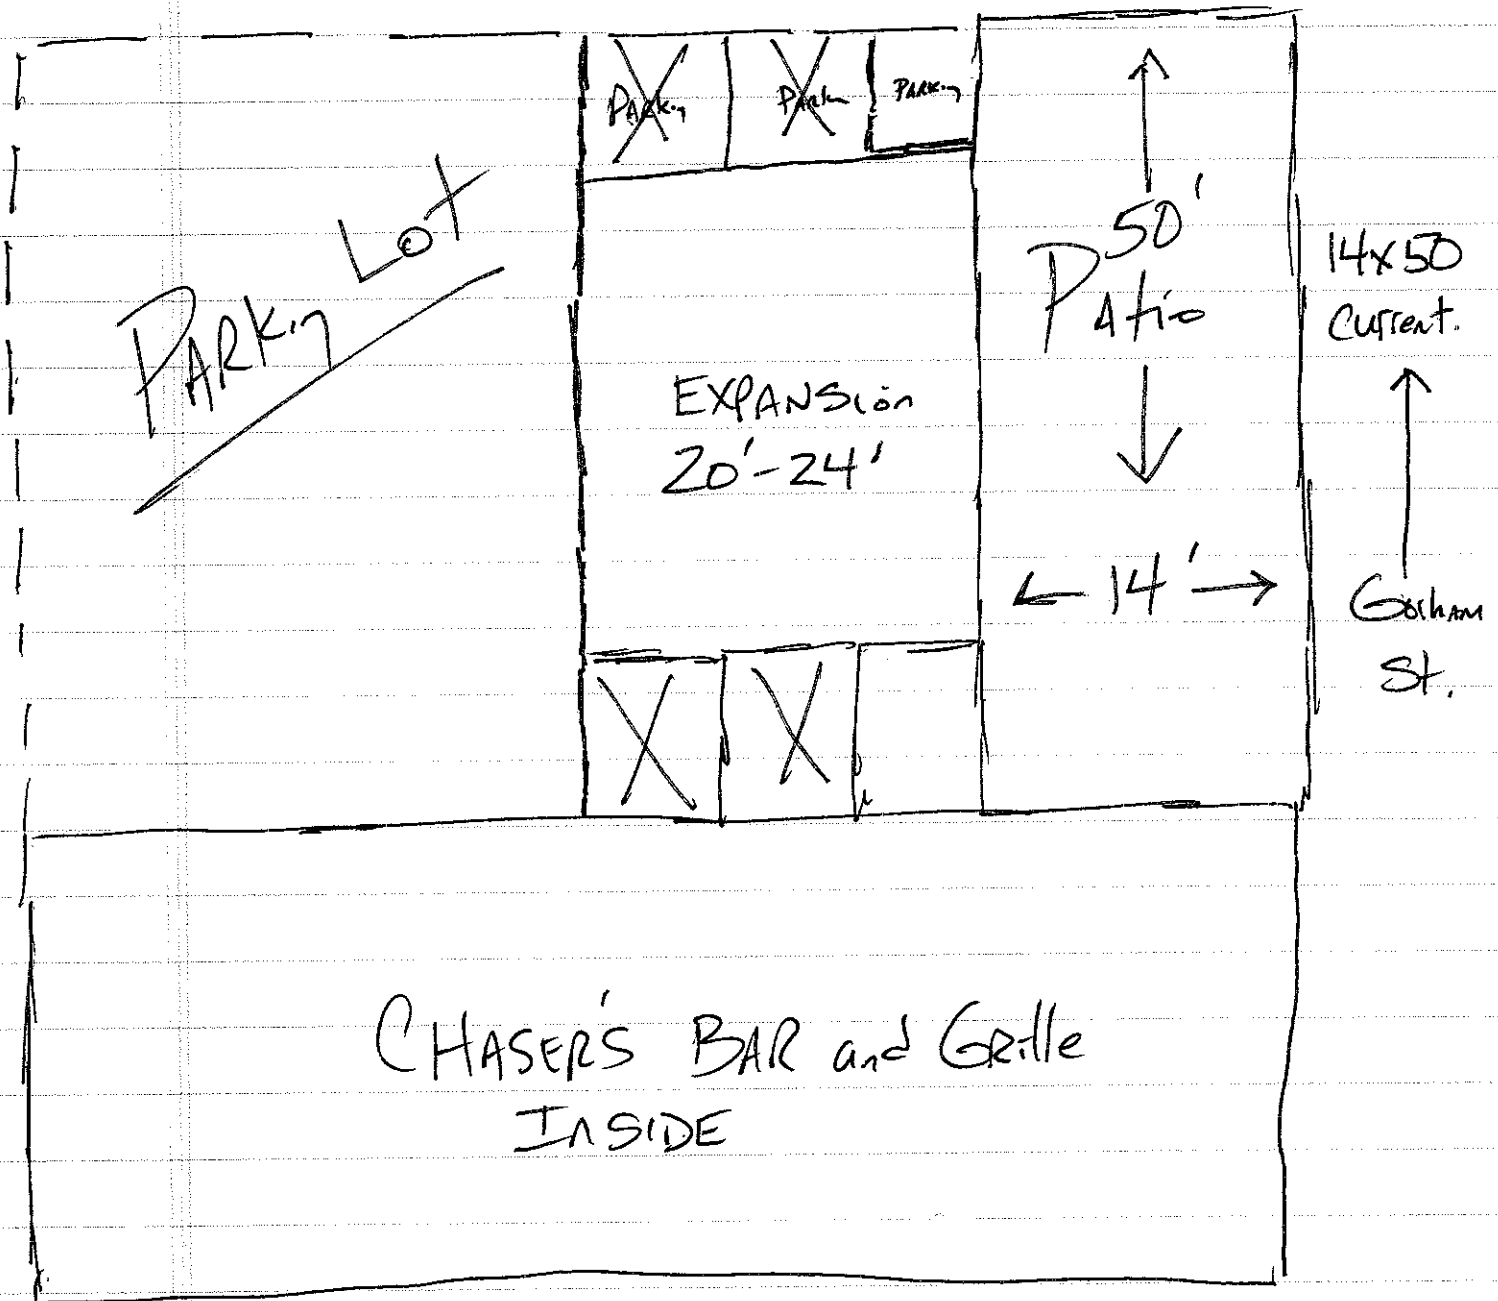

NOTE: Not to SCALE