





PARK PAVING - 2010 PROJECT LOCATIONS

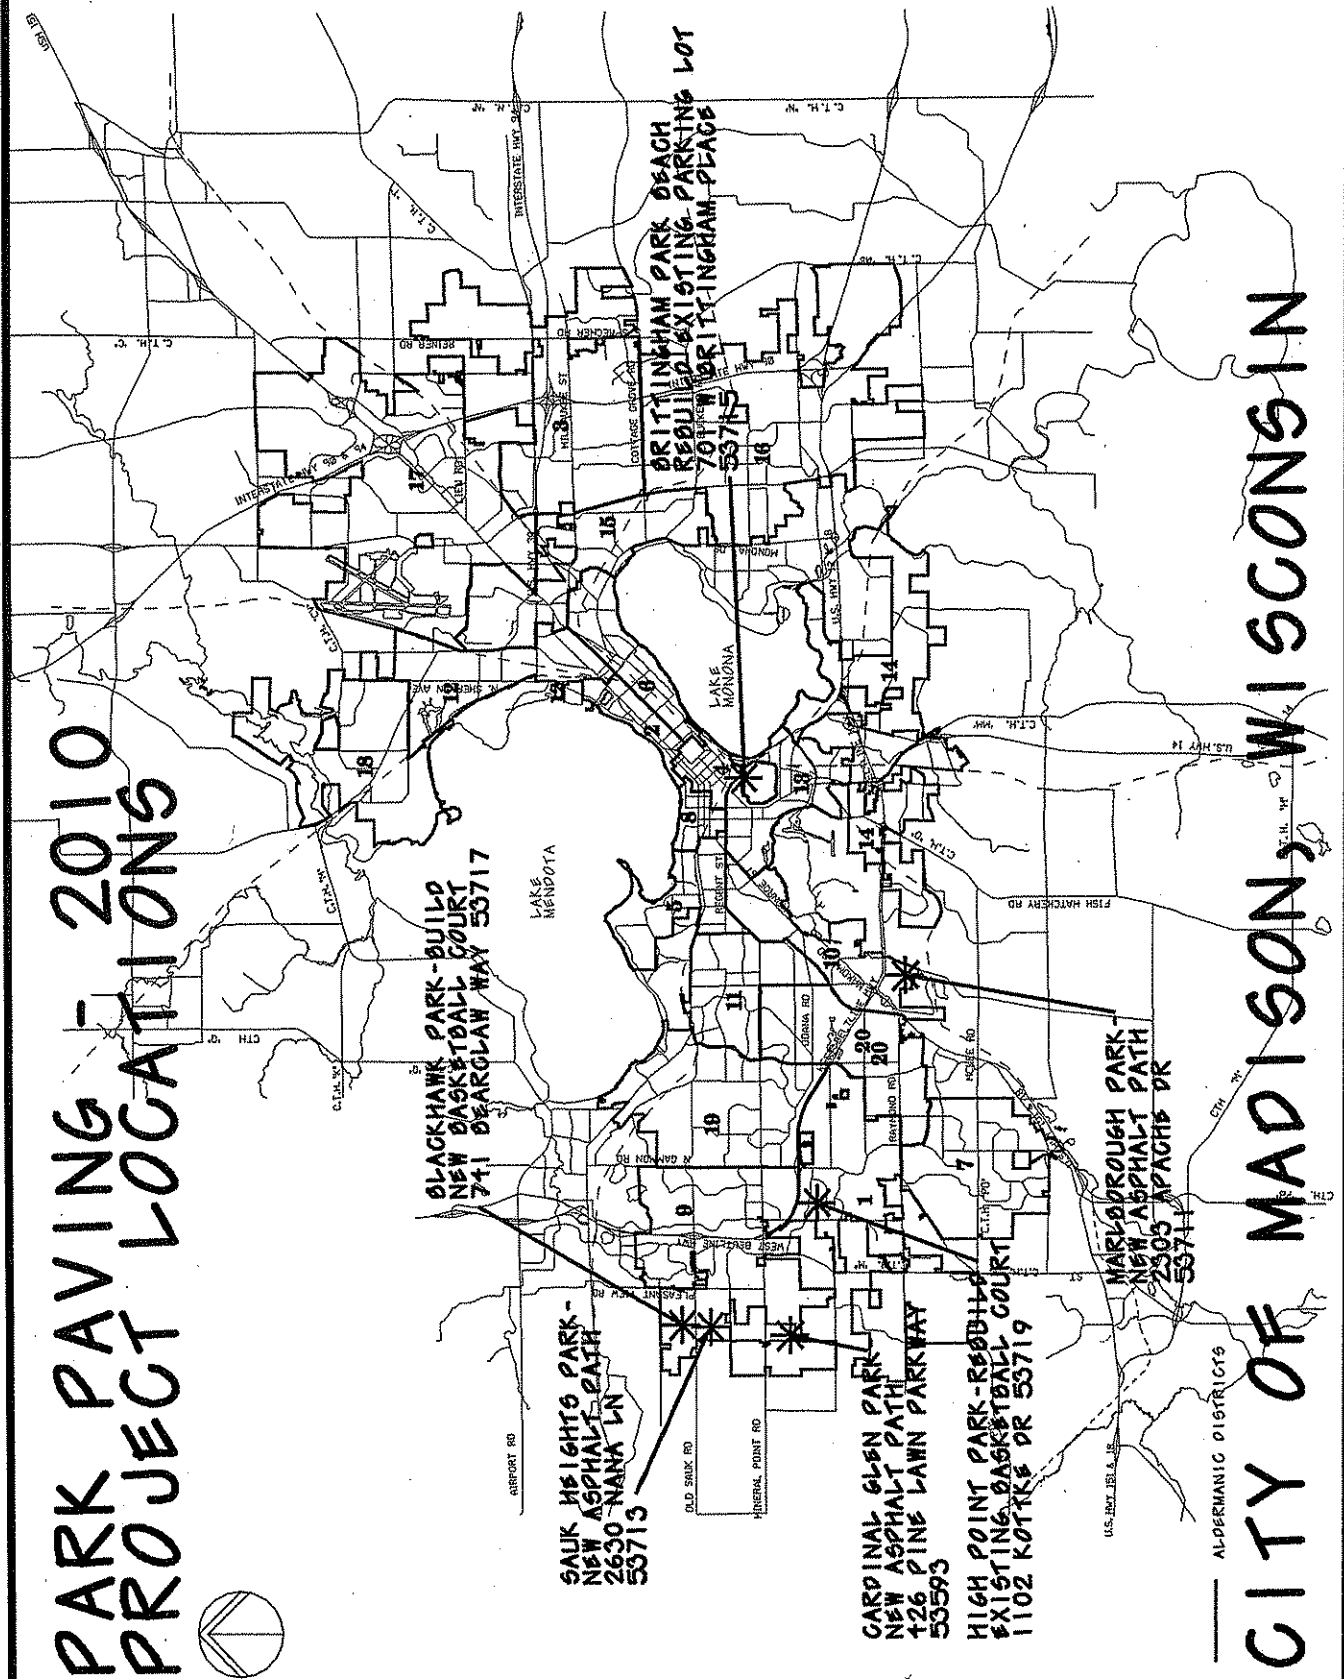



ALDERMANIC DISTRICTS

CITY OF MADISON, WISCONSIN

BRITTINGHAM BEACH PARKING LOT RECONSTRUCTION

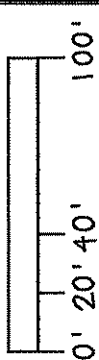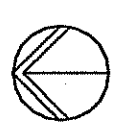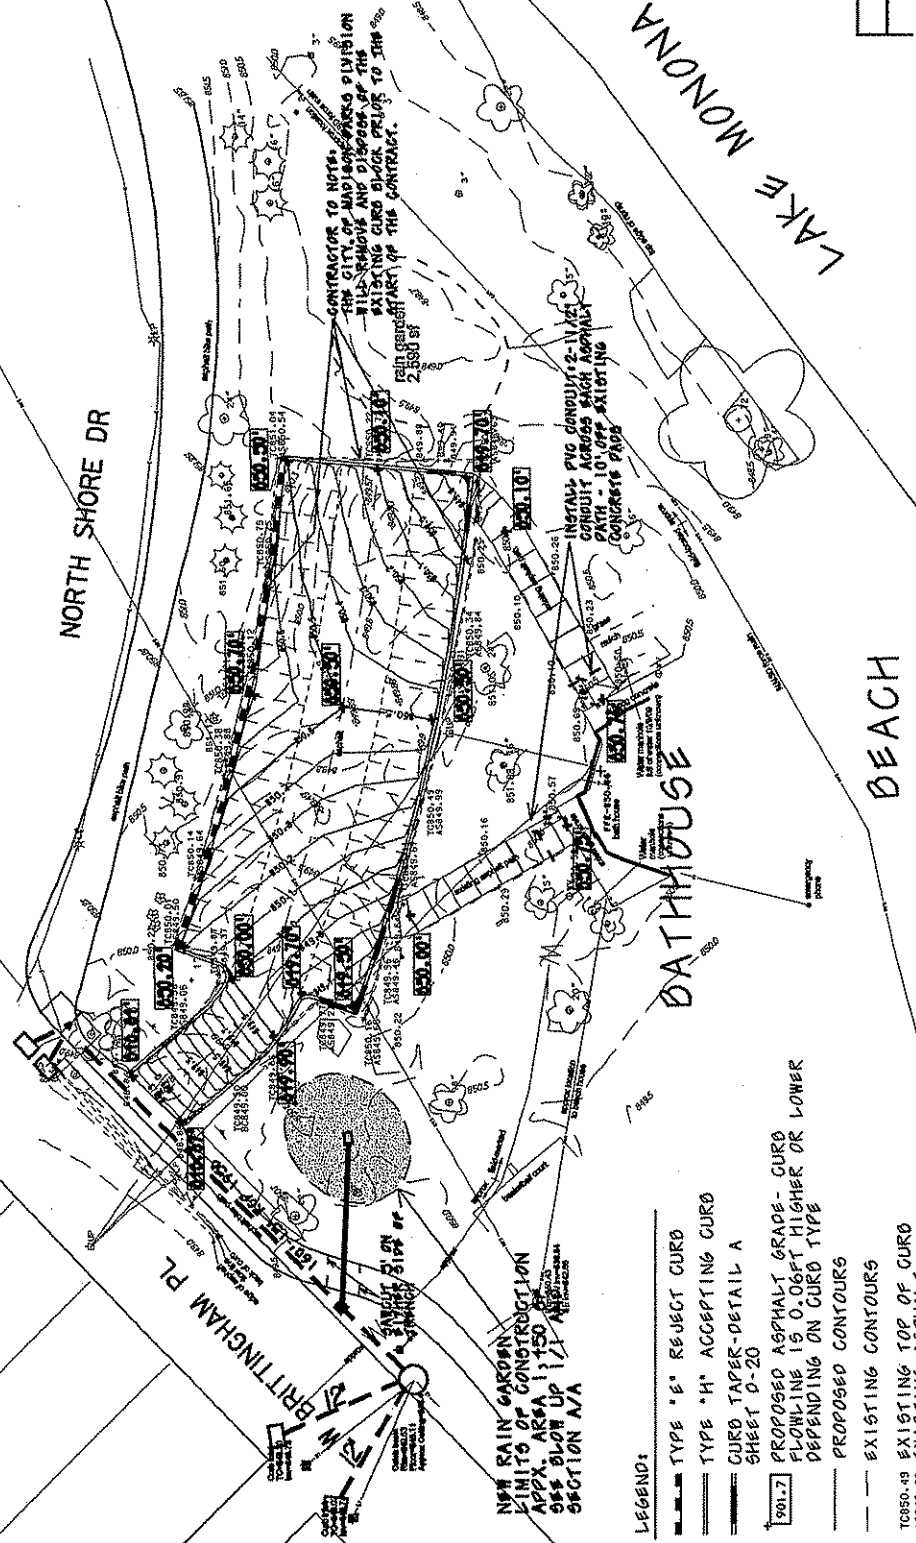


Plotted by patjm from PADT-2Q6N3H1 on 2/16/2009 at 10:03:38 AM

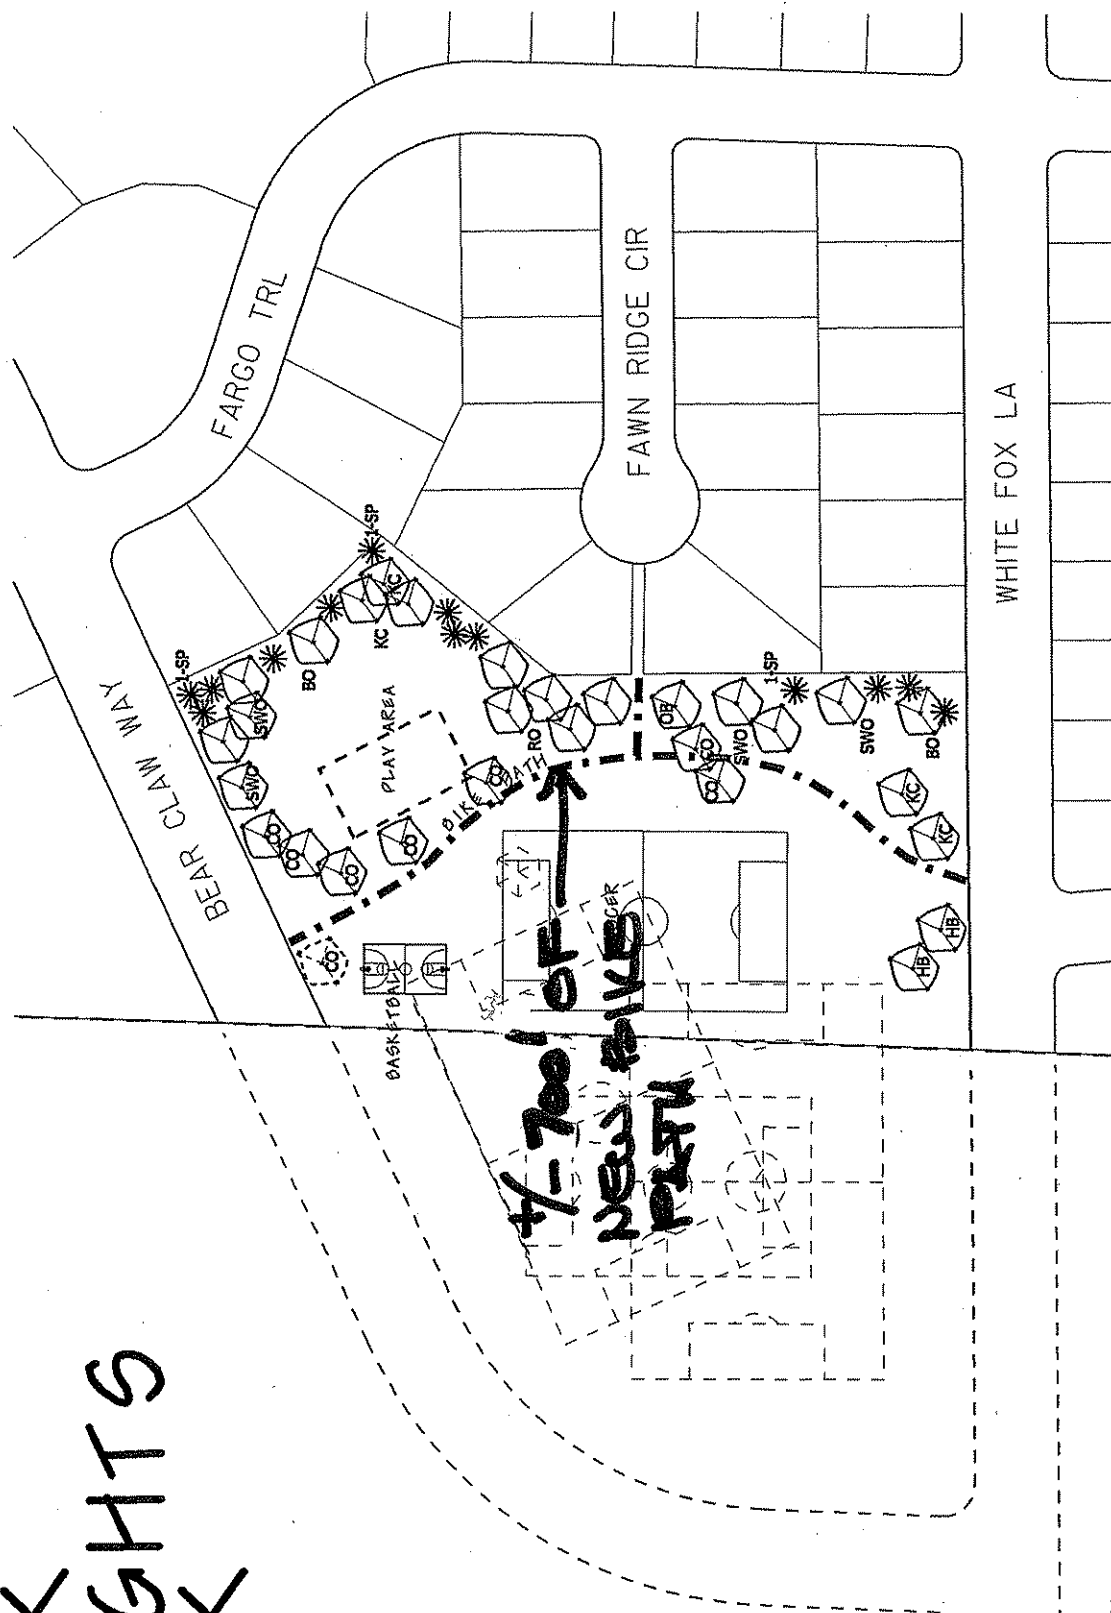
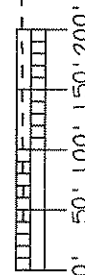


A MASTER PLAN FOR:

MARLBOROUGH PARK

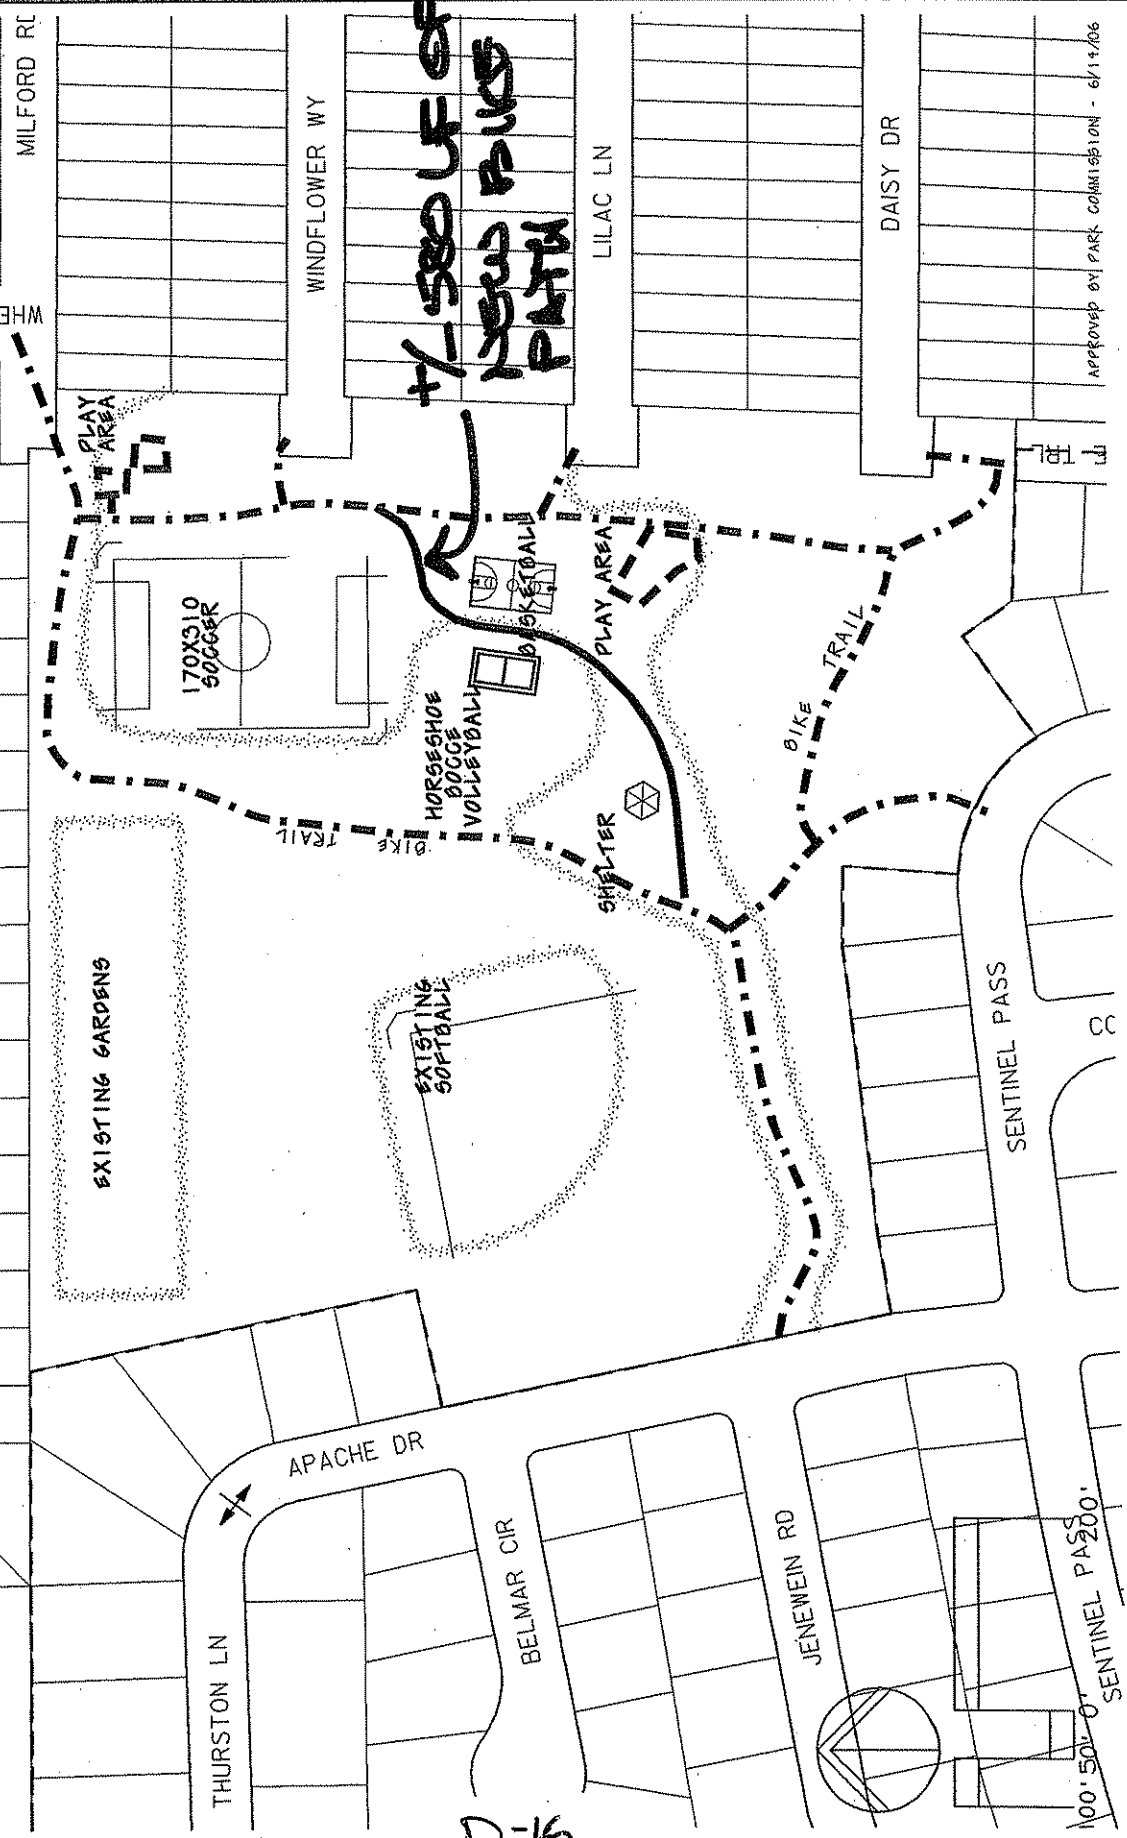


MASTER PLAN FOR HIGH POINT PARK

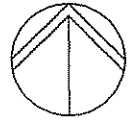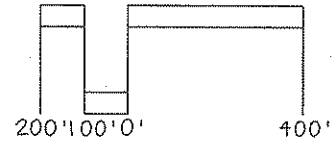

D-17

A MASTER PLAN FOR: BLACKHAWK PARK

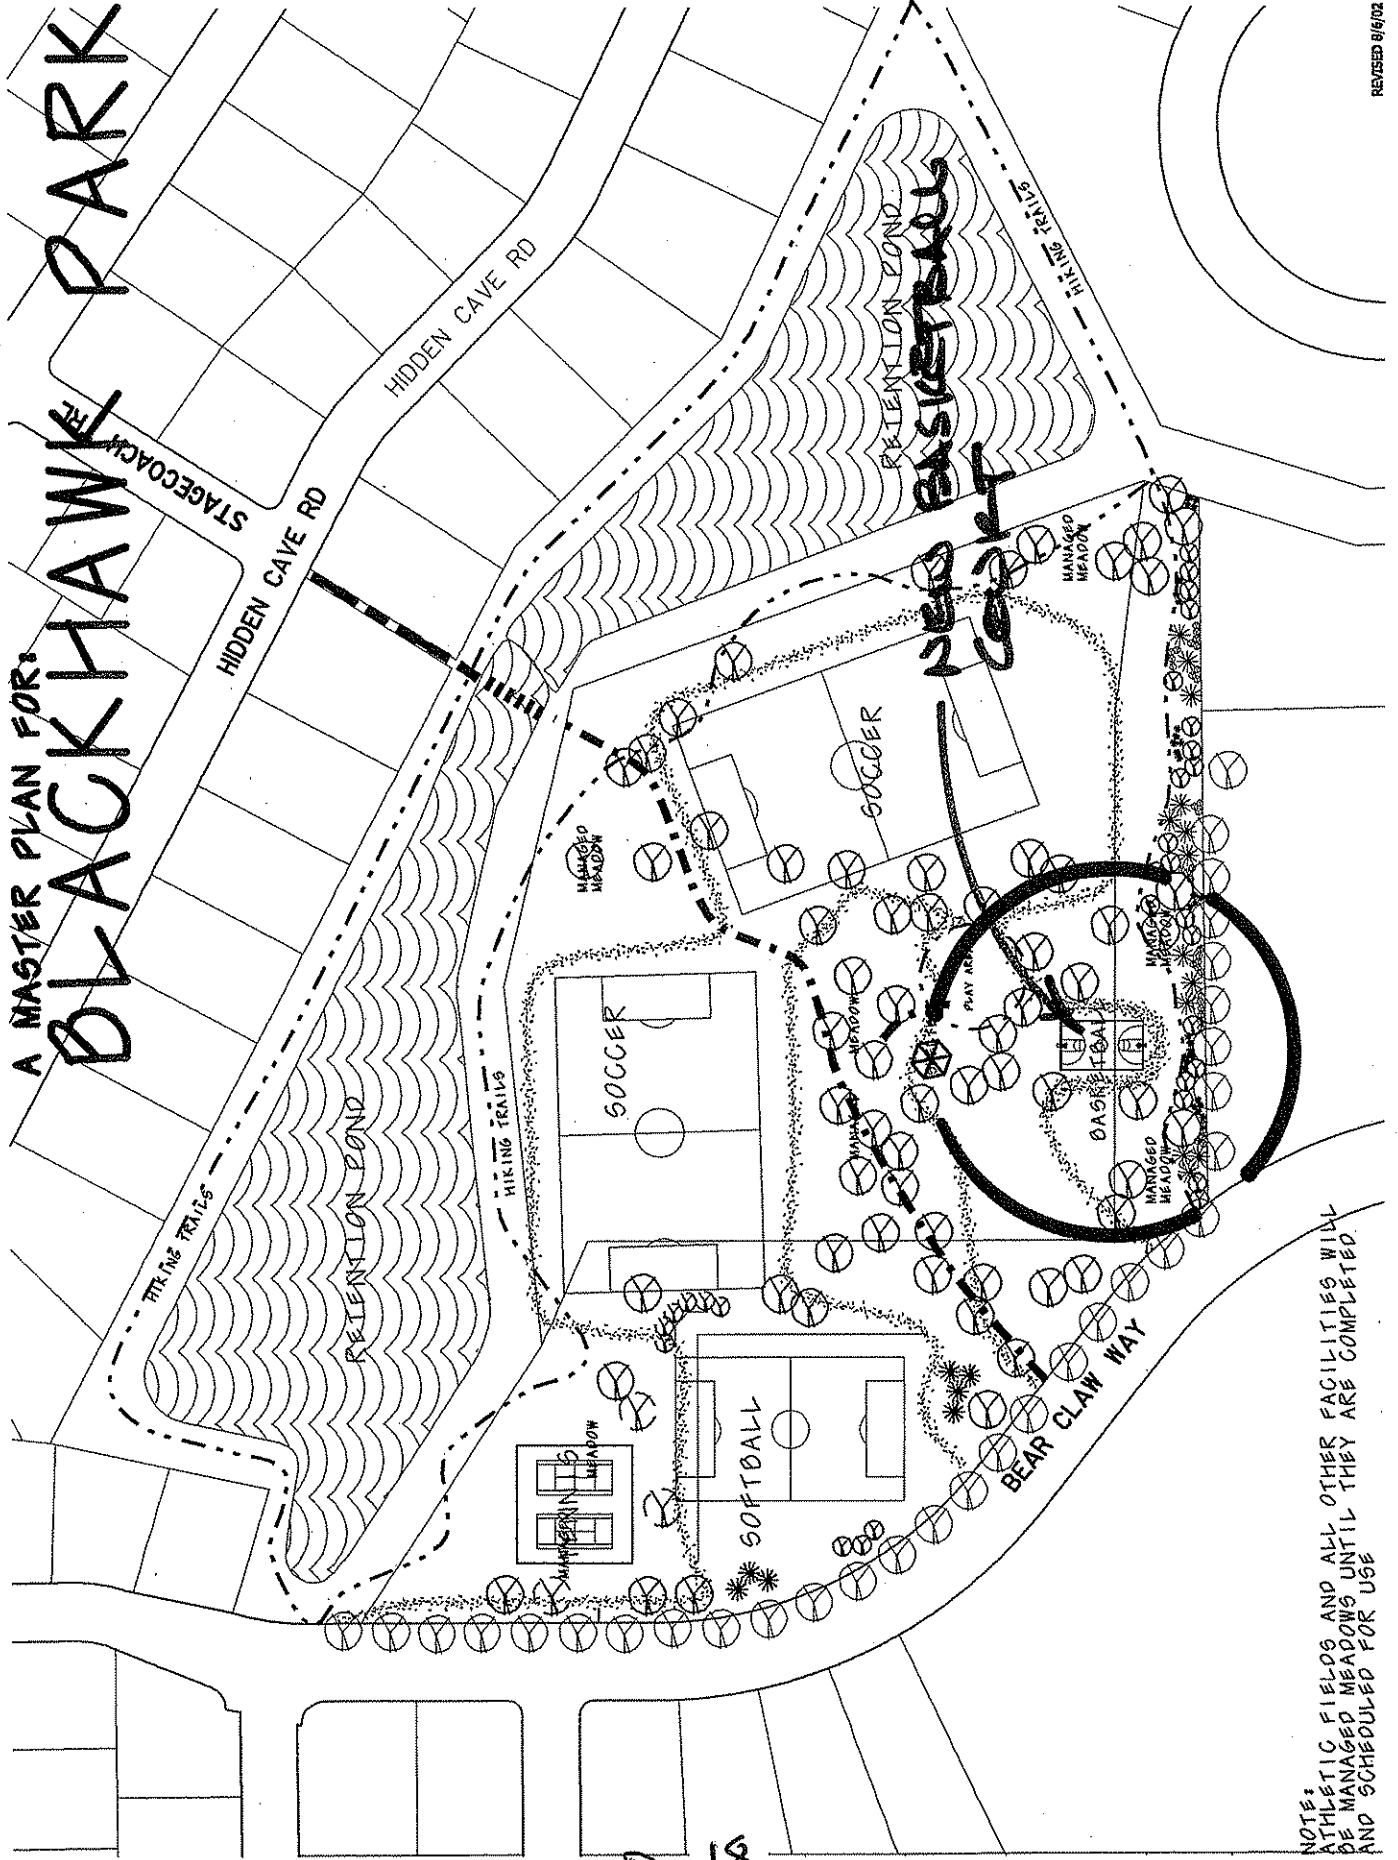

NOTE: ATHLETIC FIELDS AND ALL OTHER FACILITIES WILL BE MANAGED MEADOWS UNTIL THEY ARE COMPLETED AND SCHEDULED FOR USE

REVISED 8/6/02

A PRELIMINARY MASTER PLAN FOR:

CARDINAL GLENN PARK

NO MOW AREA



D-19