


#17727

17727

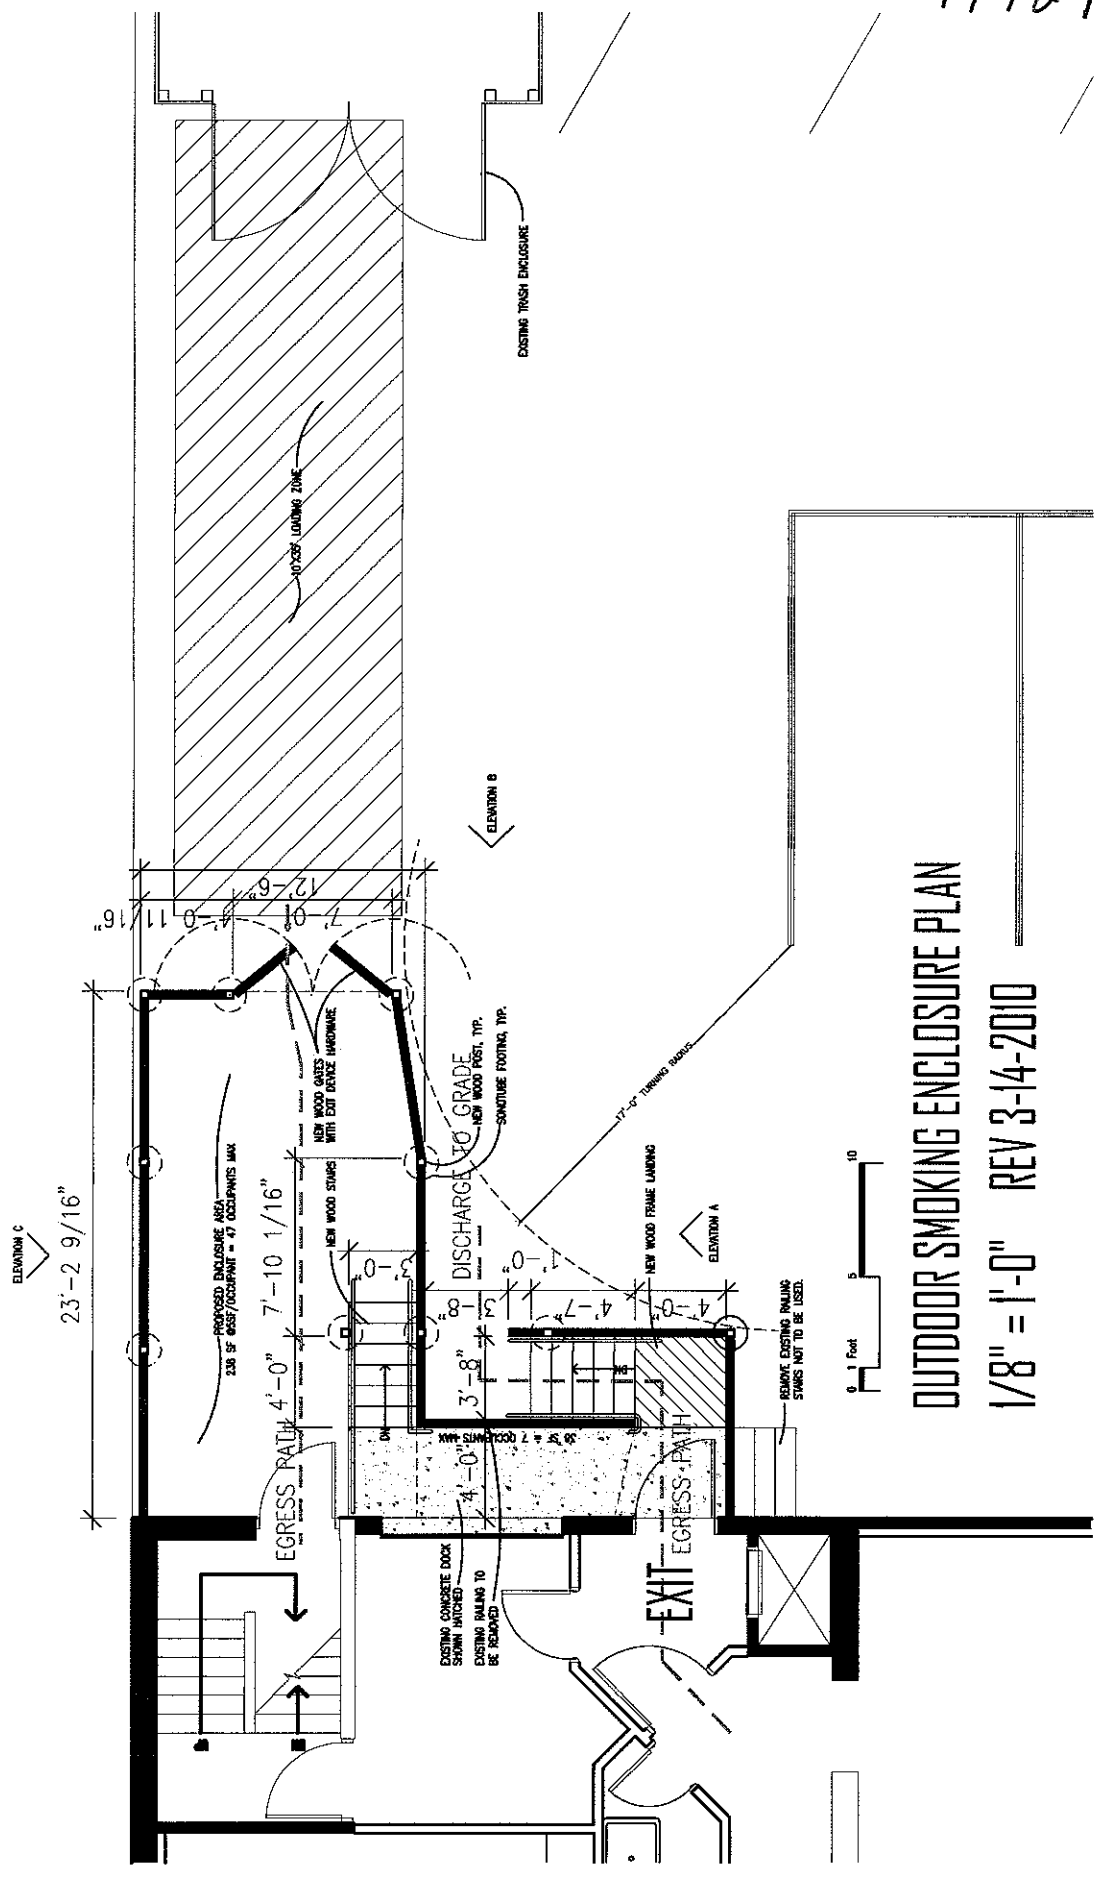

OUTDOOR SMOKING ENCLOSURE PLAN

1/8" = 1'-0" REV 3-14-2010

