


ARCHITECTURE
ENGINEERING
INTERIOR DESIGN



MASTERPLAN

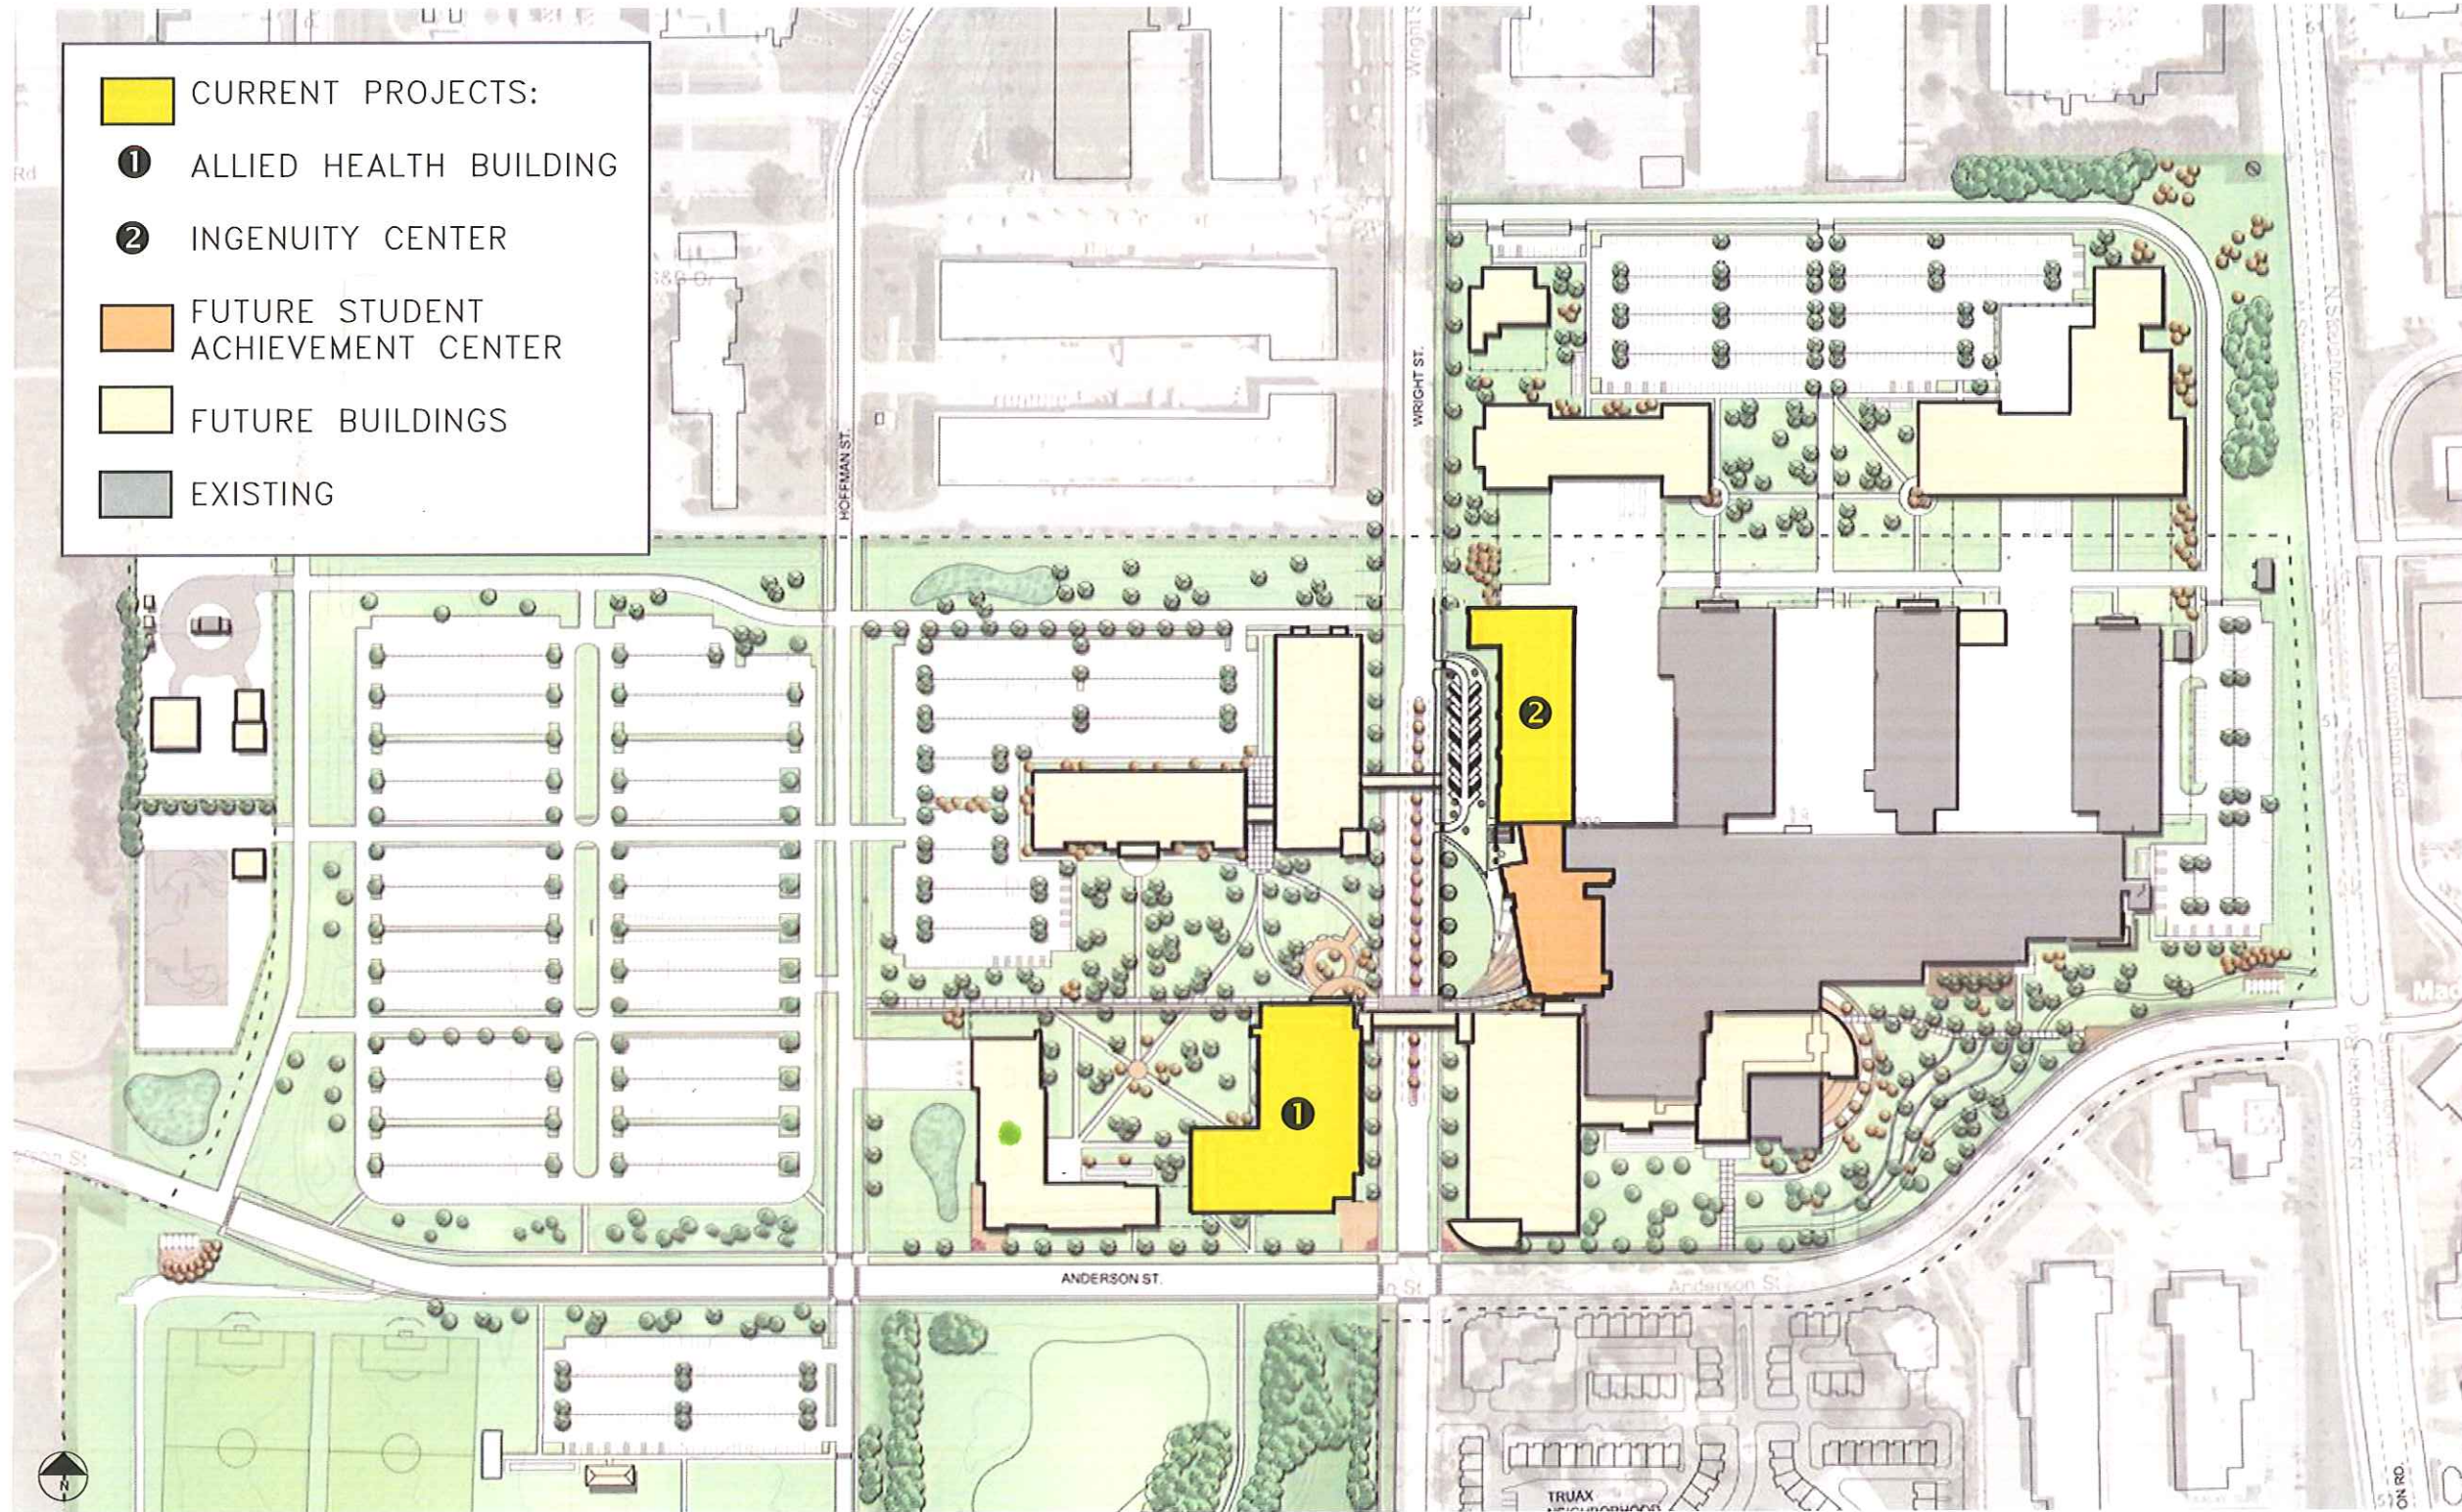

STRANG

WPL 149-17 No. 3 Andover