

WEST ELEVATION





SOUTH ELEVATION

Elevations 0 5 10 20'

A9





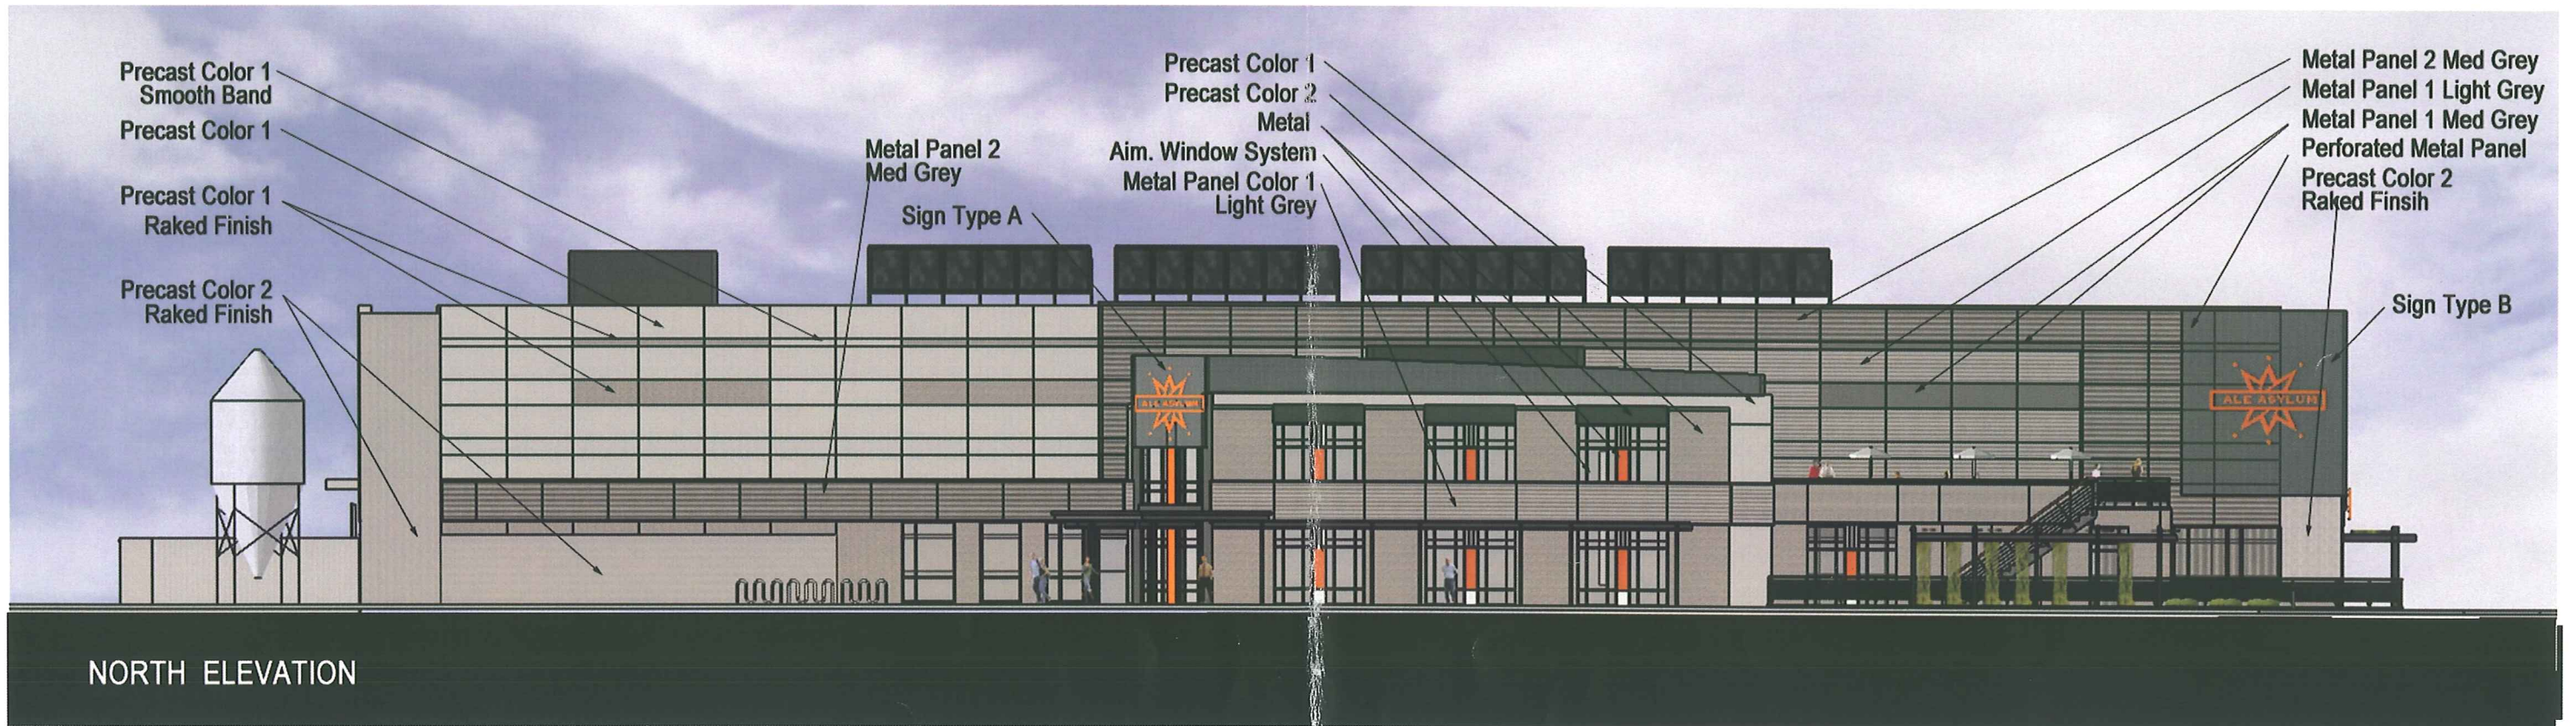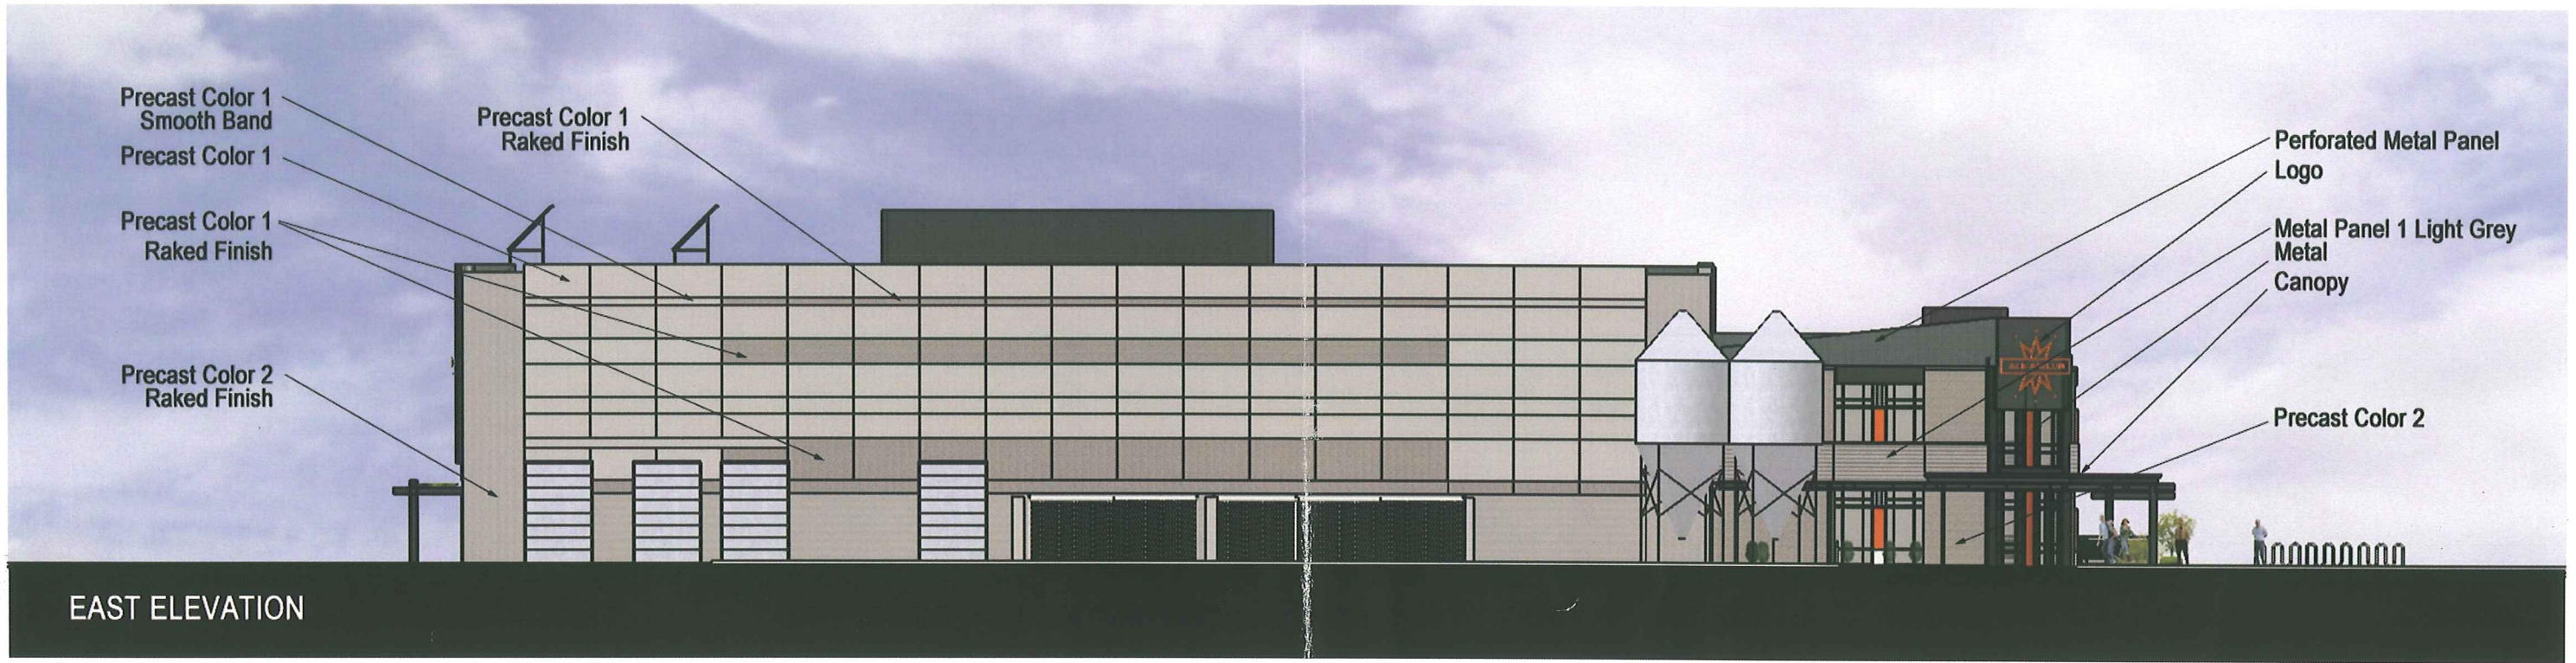

Elevations 0 5 10 20'

A 10







**Precast Color-1 Lightest**

Exposed Aggregate. Grey mix and light grey aggregate. Will need to mix in more of the medium tone grey aggregate

**Precast Color-2 Medium Mix**

Exposed Aggregate. Grey mix and medium grey aggregate.

**Precast Color Dark Mix**

Exposed Aggregate. Will work in some darker aggregate into the mix.



Alternate colors. The goal is to find a base grey aggregate with some red granite highlights.

**Note:**  
We are in the process of selecting a precast concrete manufacturer. We will work with them to achieve the desired panel design as indicated in this submittal.




Raked finish at the corners. See the elevation sheets.



Smooth banding areas in the precast panels.



Examples of precast panel finishes. The face finish will provide tone and color variation.

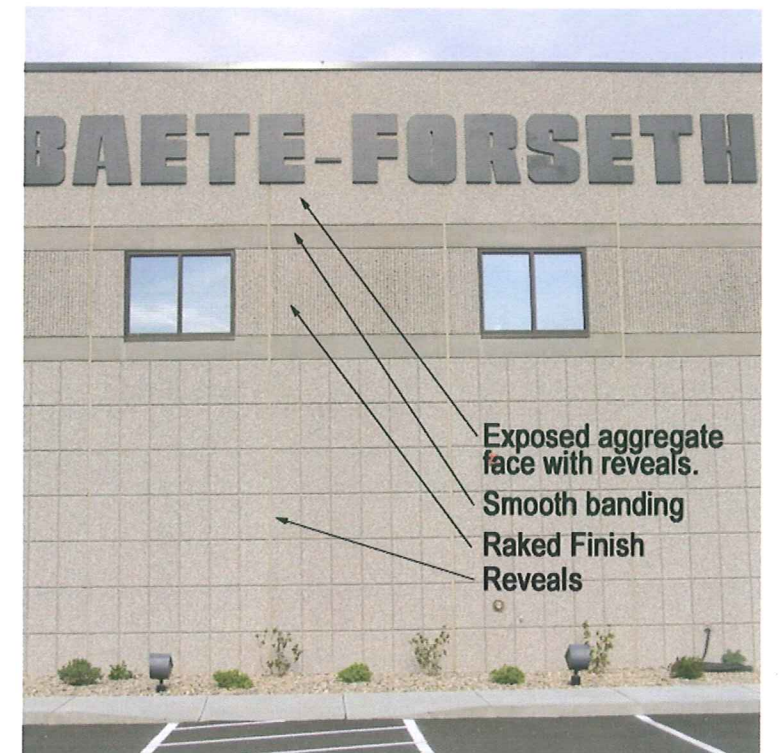

Exposed aggregate face with reveals.  
Smooth banding  
Raked Finish  
Reveals

**Precast Concrete**

ALE ASYLUM




eppstein uhen architects

9/27/11


711309-SH



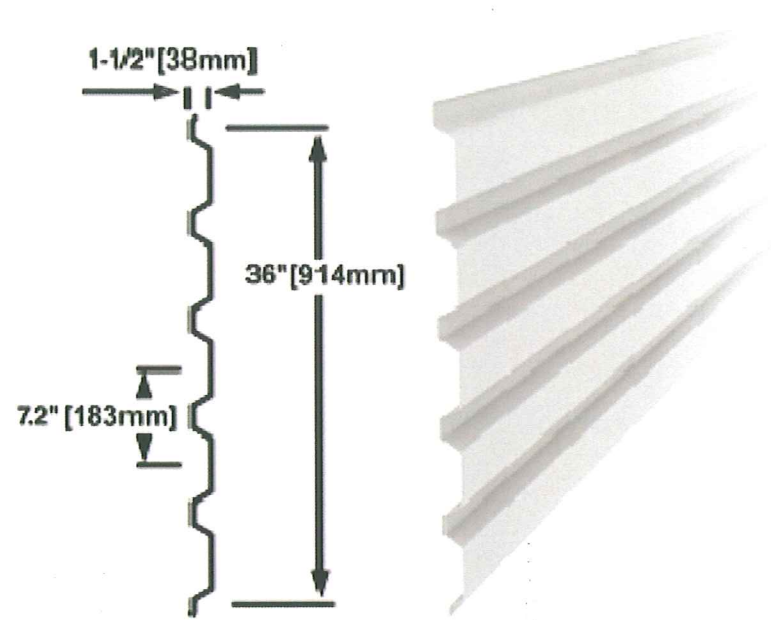

**Metal Panel-1**

Light and Medium Grey

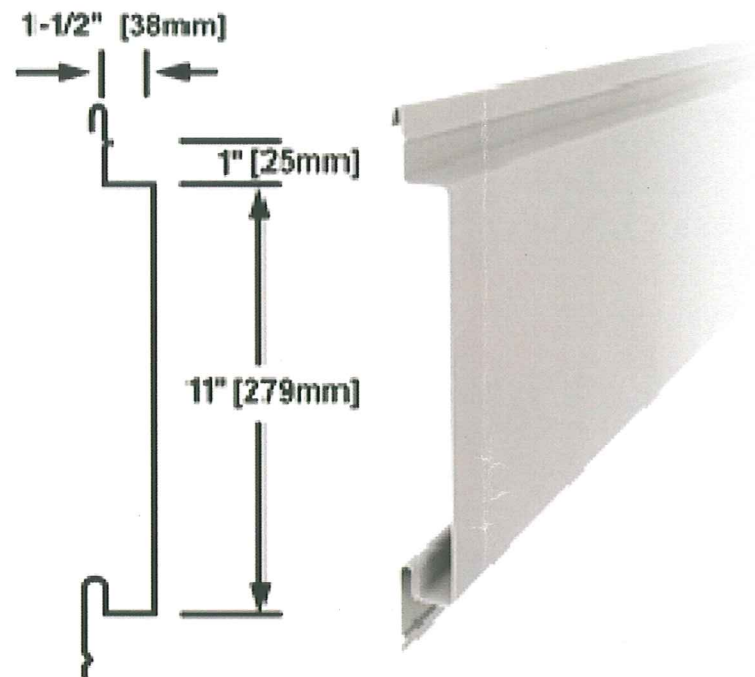


**Metal Panel-3**

Light and Medium Grey. Embossed face



Illustration showing the panel tones and the use of color to separate areas.

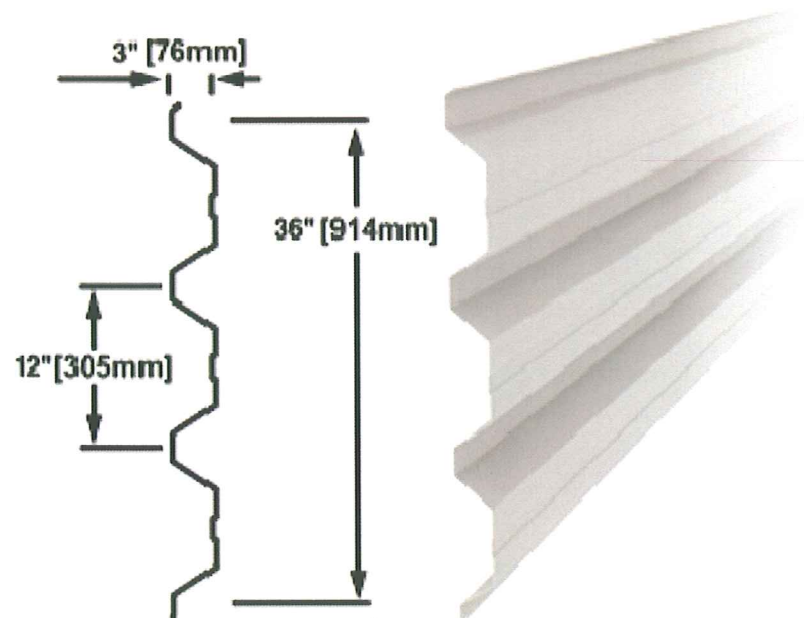

**Metal Panel-2**

Medium Grey



**Metal Panel Trim**

Vertical Trim in the Corrugated and smooth panels.



Use of standard trim to join panel types.

**Metal Panel**

ALE ASYLUM

