



Callout	BID ITEM	Description
1	60802	Pavement Marking Epoxy, Line, 6-Inch, (10' Line, 30' Gap), White
2	60814	Pavement Marking Epoxy, Crosswalk, 12-Inch, White
3	60818	Pavement Marking Epoxy, Stop Line, 24-Inch, White
4	60801	Pavement Marking Epoxy, Double Line, 4-Inch, Yellow
5	60803	Pavement Marking Epoxy, Line, 8-Inch, White
6	60830	Pavement Marking Epoxy, Symbol, Arrows, White
7	60834	Pavement Marking Epoxy, Word, Only
8	60816	Pavement Marking Epoxy, Continental Crosswalk, 18-Inch
9	60806	Pavement Marking Epoxy, 6-Inch (5' Line, 5' Gap)
10	60800	Pavement Marking Epoxy, Line, 4-Inch
11	60823	Pavement Marking Epoxy, Symbol, Bike Lane
12	60824	Pavement Marking Epoxy, Symbol, Bike Straight Arrow
13	60822	Pavement Marking Epoxy, Symbol, Bike Sharrow
14	60802	Pavement Marking Epoxy, Line, 6-Inch, White
15	60802	Pavement Marking Epoxy, Line, 6-Inch, (5' Line, 5' Gap), Yellow
16	60800	Pavement Marking Epoxy, Line, 4-Inch, (2' Line, 6' Gap), White
17	60825	Pavement Marking Epoxy, Symbol, Bike Right Arrow, White
18	60803	Pavement Marking Epoxy, Line, 8-Inch, (2' Line, 6' Gap), White
19	60800	Pavement Marking Epoxy, Line, 4-Inch, (10' Line, 30' Gap), Yellow
20	60802	Pavement Marking Epoxy, Line, 6-Inch, (10' Line, 10' Gap), White

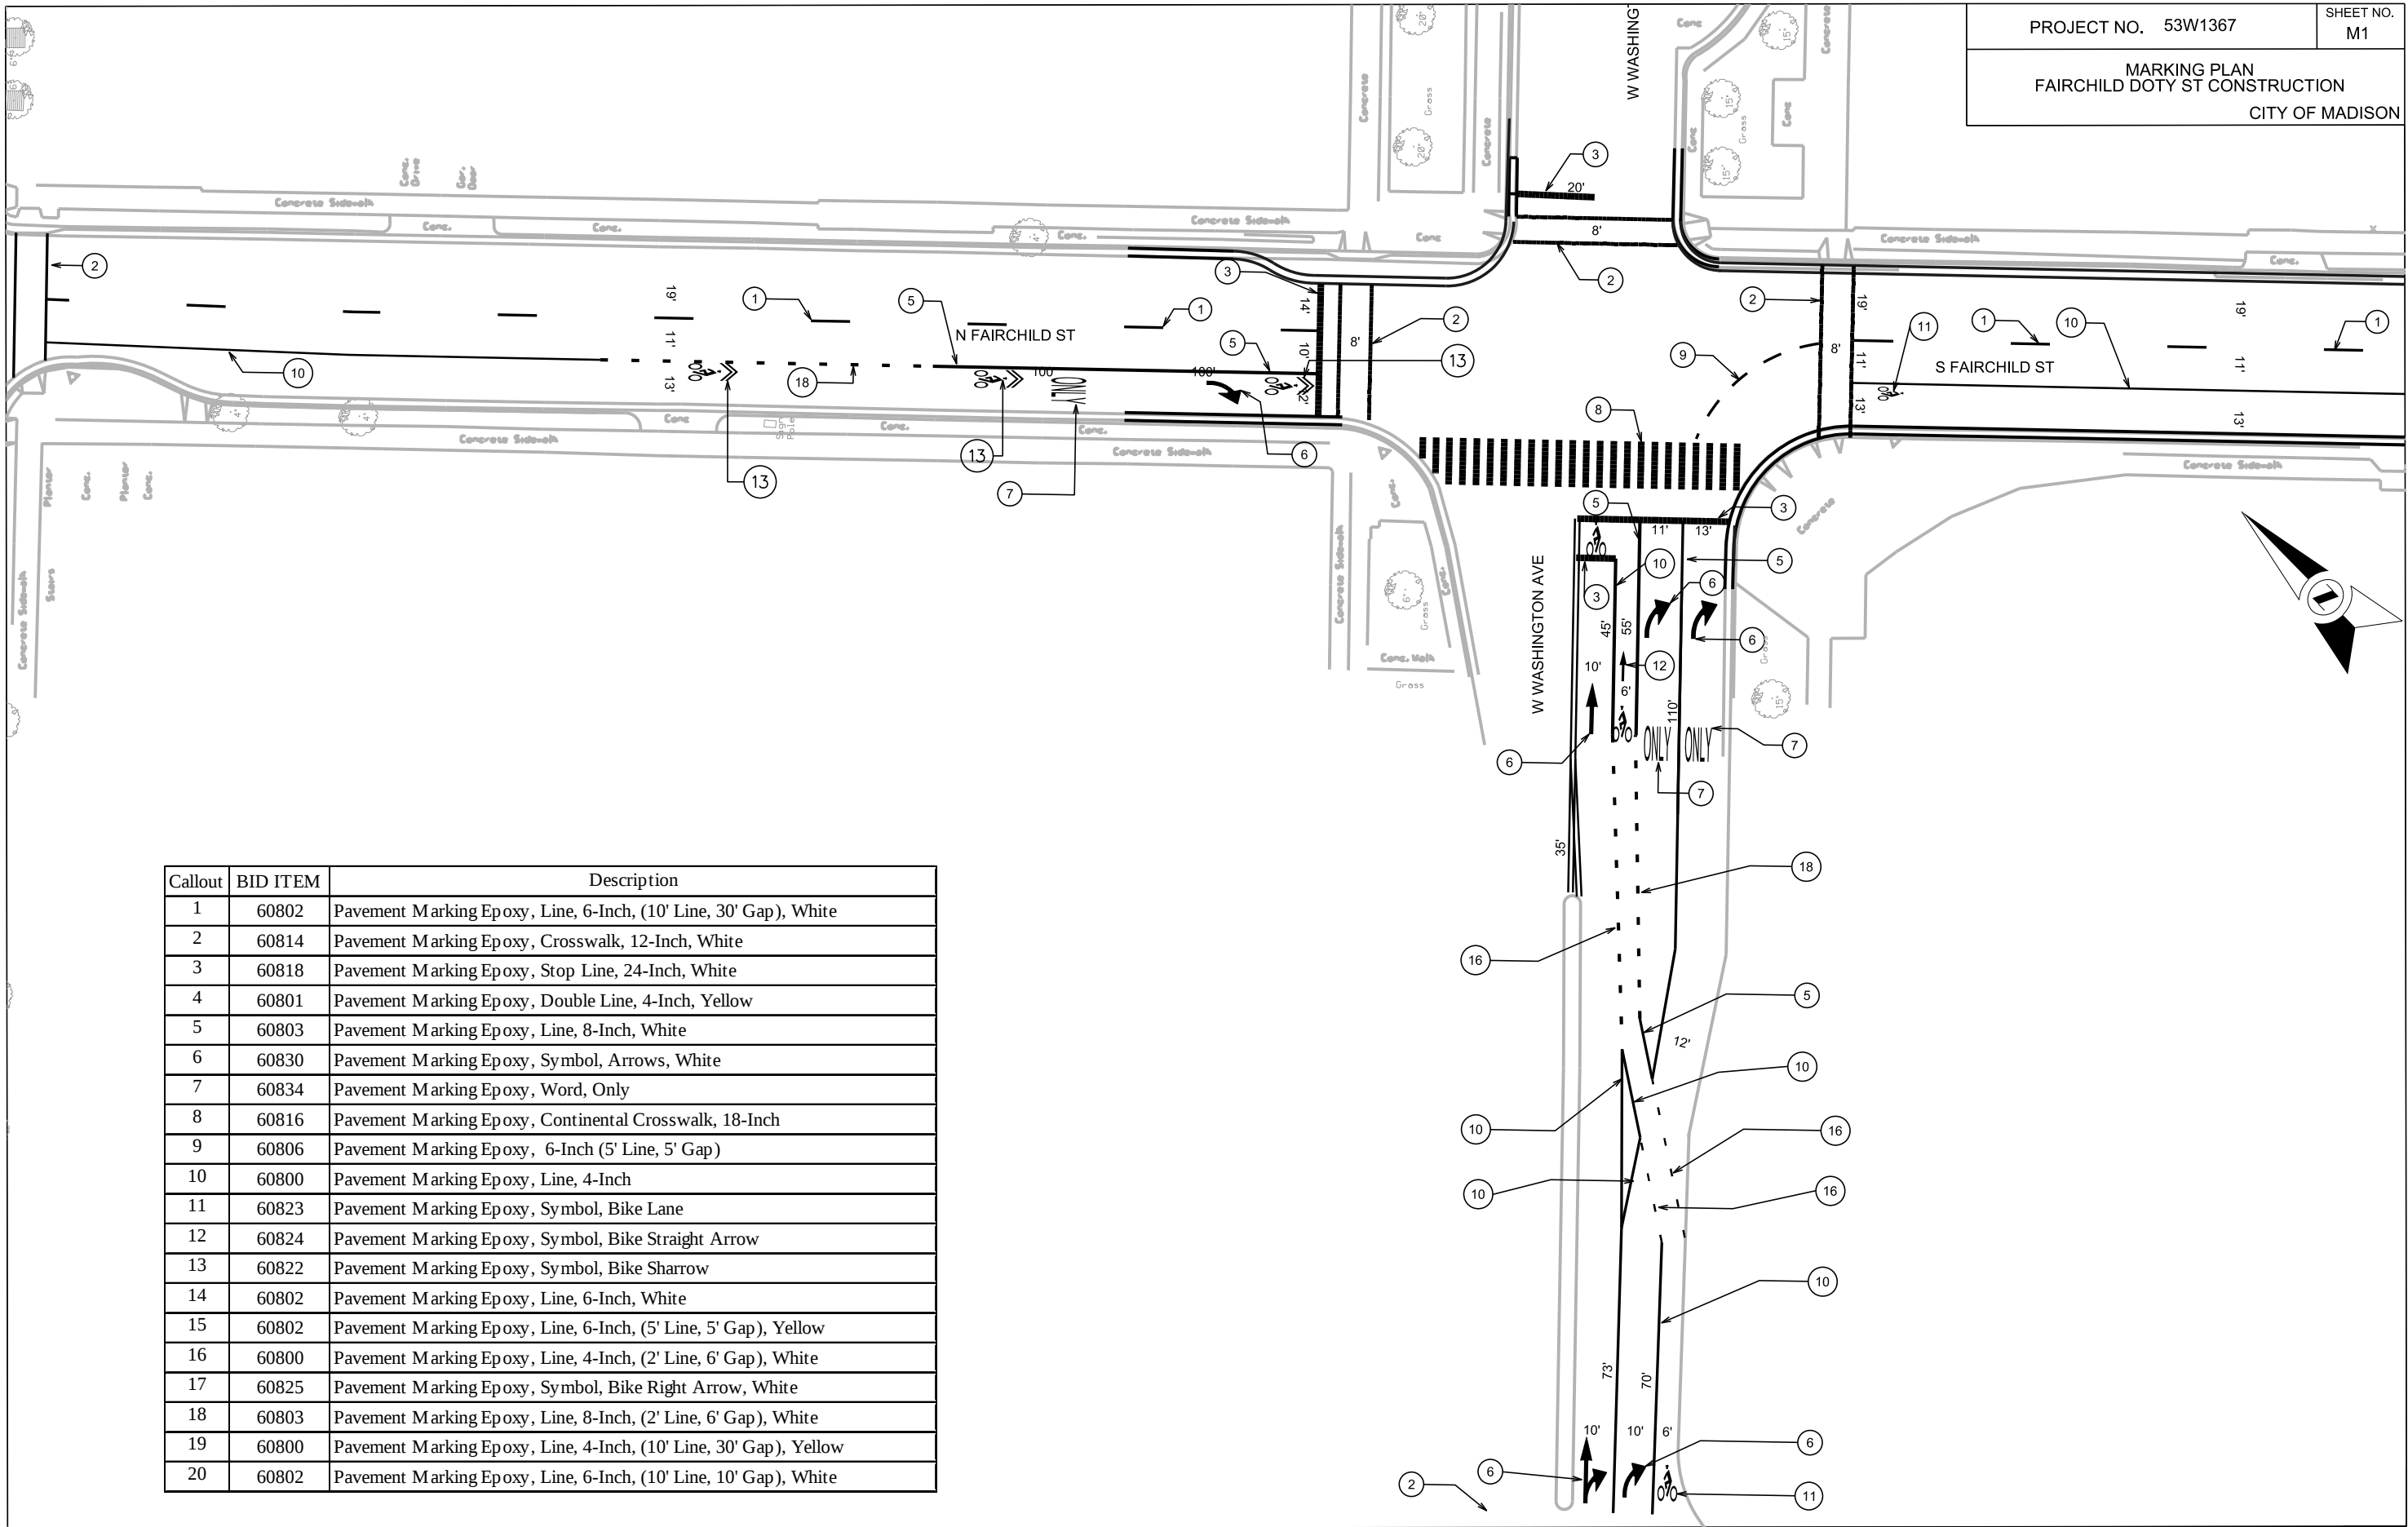

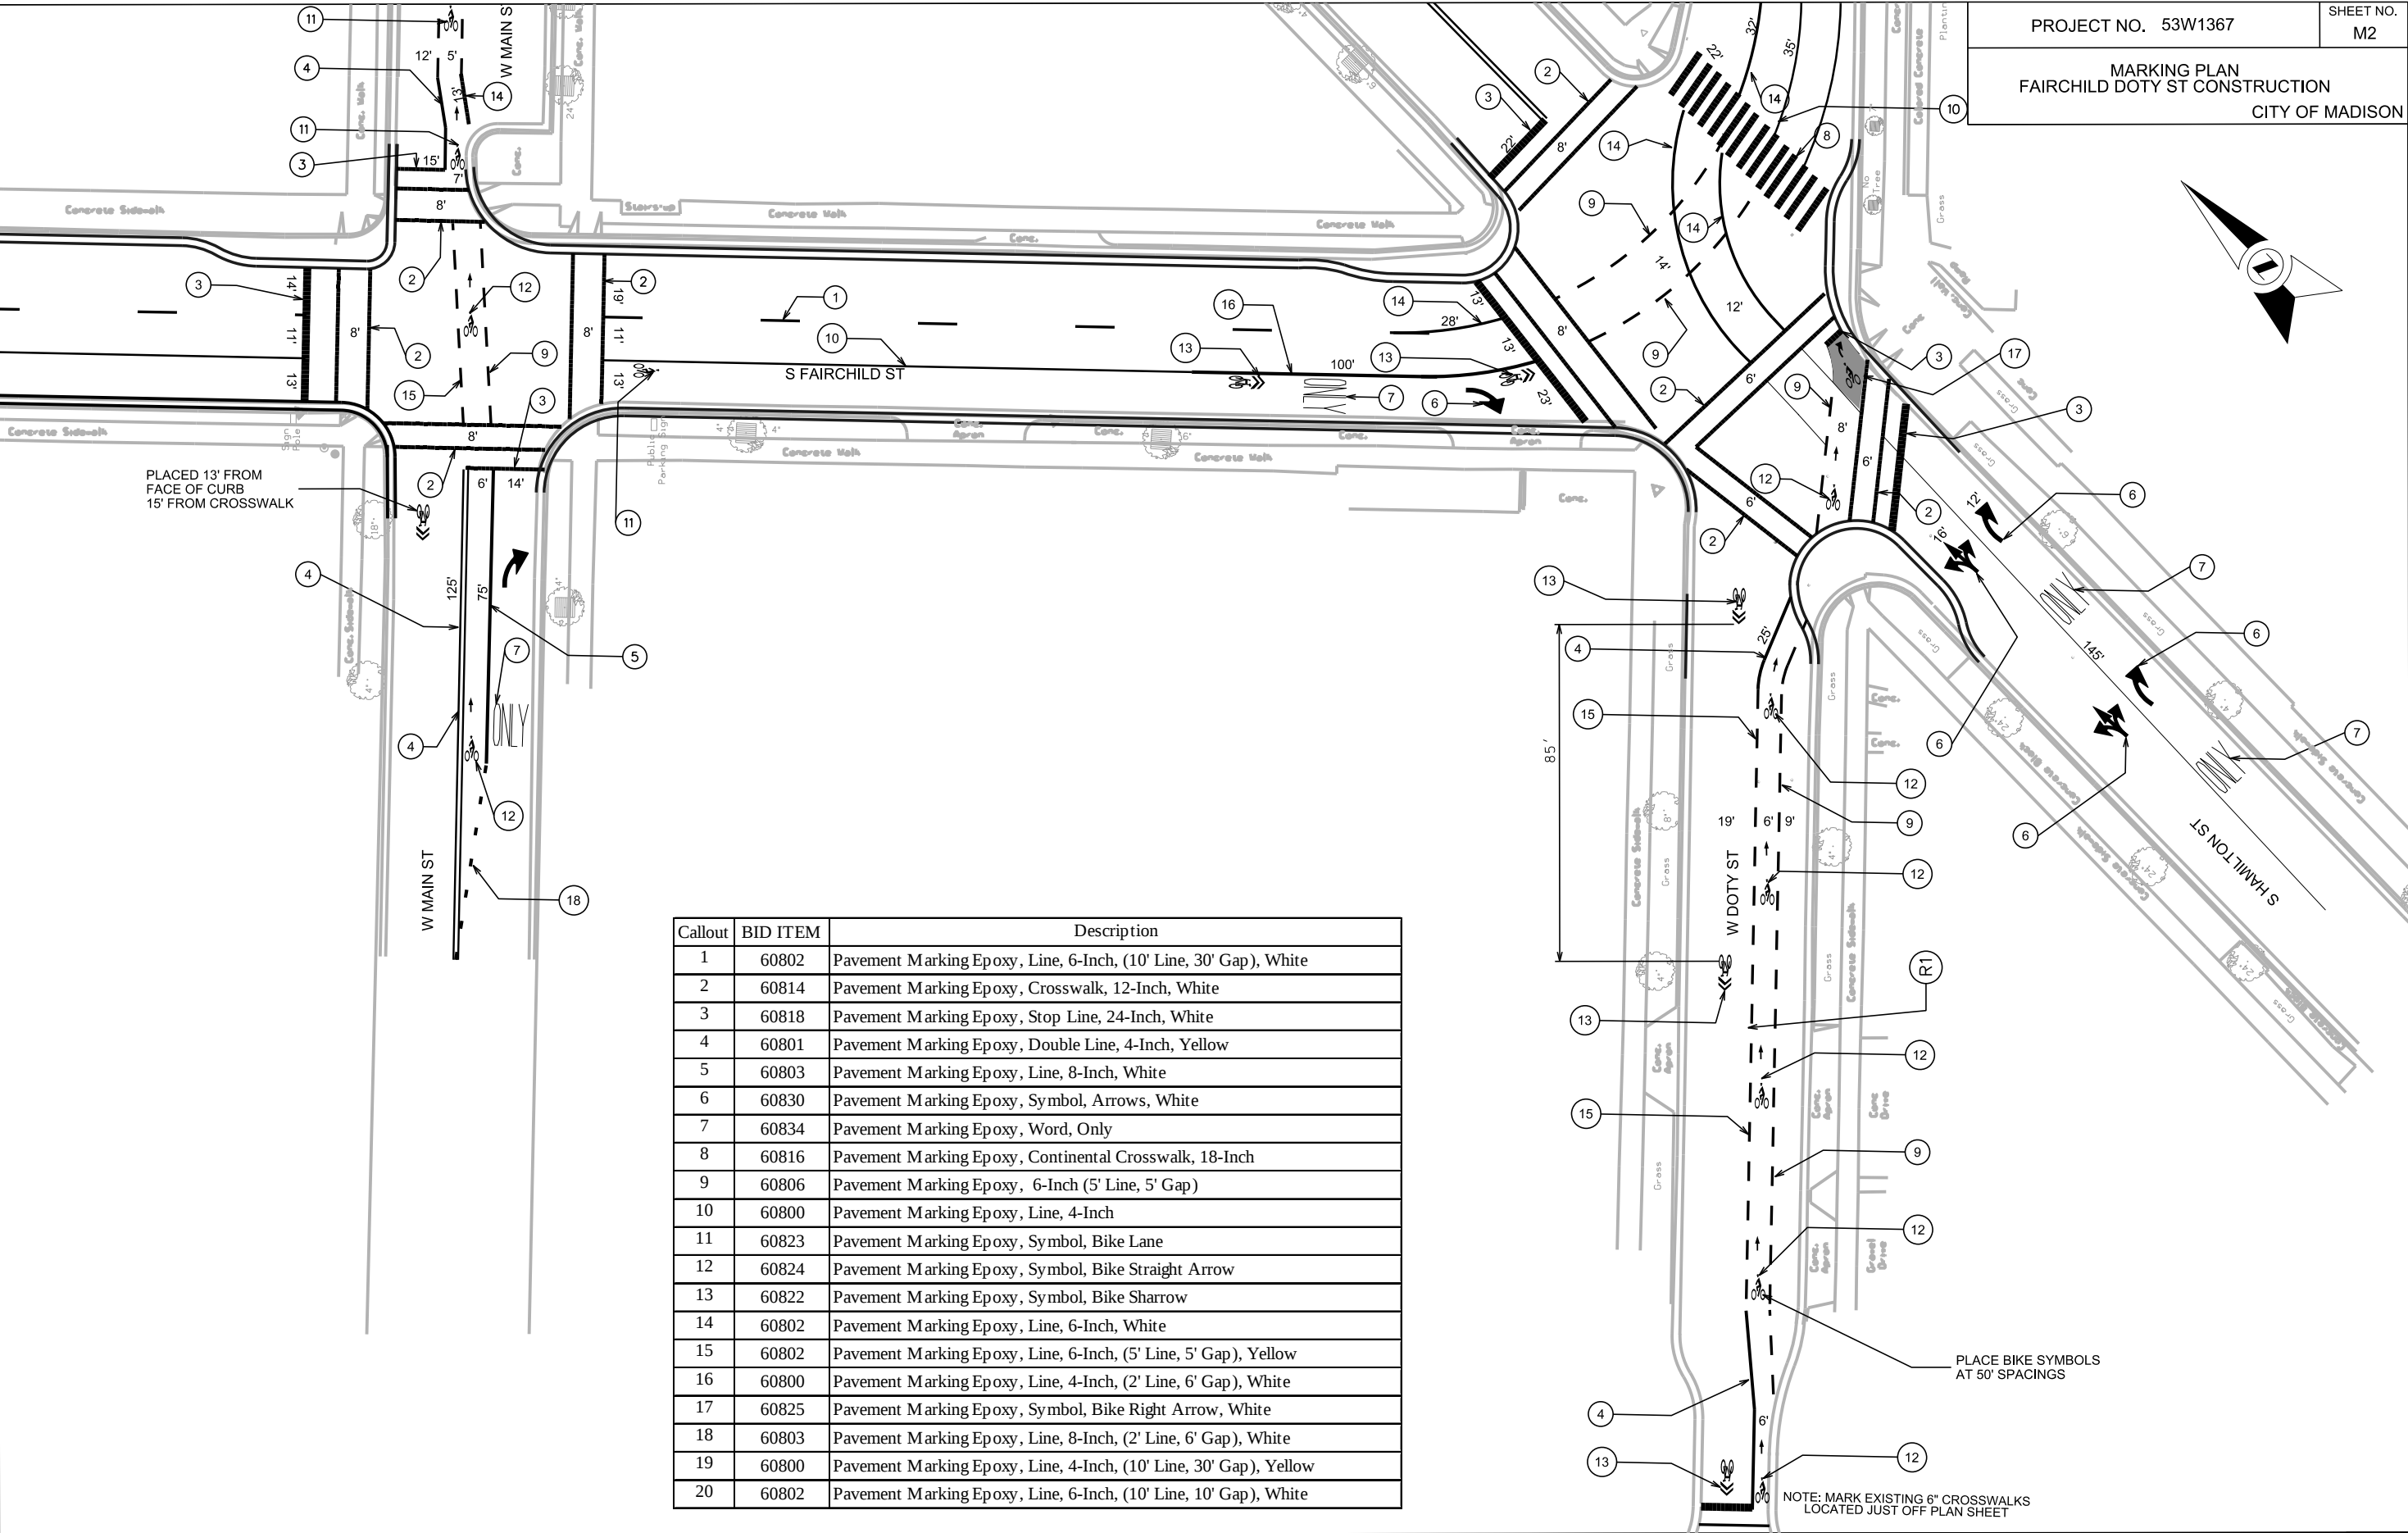

Callout	BID ITEM	Description
1	60802	Pavement Marking Epoxy, Line, 6-Inch, (10' Line, 30' Gap), White
2	60814	Pavement Marking Epoxy, Crosswalk, 12-Inch, White
3	60818	Pavement Marking Epoxy, Stop Line, 24-Inch, White
4	60801	Pavement Marking Epoxy, Double Line, 4-Inch, Yellow
5	60803	Pavement Marking Epoxy, Line, 8-Inch, White
6	60830	Pavement Marking Epoxy, Symbol, Arrows, White
7	60834	Pavement Marking Epoxy, Word, Only
8	60816	Pavement Marking Epoxy, Continental Crosswalk, 18-Inch
9	60806	Pavement Marking Epoxy, 6-Inch (5' Line, 5' Gap)
10	60800	Pavement Marking Epoxy, Line, 4-Inch
11	60823	Pavement Marking Epoxy, Symbol, Bike Lane
12	60824	Pavement Marking Epoxy, Symbol, Bike Straight Arrow
13	60822	Pavement Marking Epoxy, Symbol, Bike Sharrow
14	60802	Pavement Marking Epoxy, Line, 6-Inch, White
15	60802	Pavement Marking Epoxy, Line, 6-Inch, (5' Line, 5' Gap), Yellow
16	60800	Pavement Marking Epoxy, Line, 4-Inch, (2' Line, 6' Gap), White
17	60825	Pavement Marking Epoxy, Symbol, Bike Right Arrow, White
18	60803	Pavement Marking Epoxy, Line, 8-Inch, (2' Line, 6' Gap), White
19	60800	Pavement Marking Epoxy, Line, 4-Inch, (10' Line, 30' Gap), Yellow
20	60802	Pavement Marking Epoxy, Line, 6-Inch, (10' Line, 10' Gap), White

PLOT SCALE: _____

PLOT NAME: _____

REV. DATE: _____


ORIGINATOR: CITY OF MADISON, I.E. _____

FILE NAME=

ORIGINATOR: CITY OF MADISON, I.E. _____
REV. DATE: _____
PLOT NAME: _____
PLOT SCALE: _____

FILE NAME=

Callout	BID ITEM	Description
1	60802	Pavement Marking Epoxy, Line, 6-Inch, (10' Line, 30' Gap), White
2	60814	Pavement Marking Epoxy, Crosswalk, 12-Inch, White
3	60818	Pavement Marking Epoxy, Stop Line, 24-Inch, White
4	60801	Pavement Marking Epoxy, Double Line, 4-Inch, Yellow
5	60803	Pavement Marking Epoxy, Line, 8-Inch, White
6	60830	Pavement Marking Epoxy, Symbol, Arrows, White
7	60834	Pavement Marking Epoxy, Word, Only
8	60816	Pavement Marking Epoxy, Continental Crosswalk, 18-Inch
9	60806	Pavement Marking Epoxy, 6-Inch (5' Line, 5' Gap)
10	60800	Pavement Marking Epoxy, Line, 4-Inch
11	60823	Pavement Marking Epoxy, Symbol, Bike Lane
12	60824	Pavement Marking Epoxy, Symbol, Bike Straight Arrow
13	60822	Pavement Marking Epoxy, Symbol, Bike Sharrow
14	60802	Pavement Marking Epoxy, Line, 6-Inch, White
15	60802	Pavement Marking Epoxy, Line, 6-Inch, (5' Line, 5' Gap), Yellow
16	60800	Pavement Marking Epoxy, Line, 4-Inch, (2' Line, 6' Gap), White
17	60825	Pavement Marking Epoxy, Symbol, Bike Right Arrow, White
18	60803	Pavement Marking Epoxy, Line, 8-Inch, (2' Line, 6' Gap), White
19	60800	Pavement Marking Epoxy, Line, 4-Inch, (10' Line, 30' Gap), Yellow
20	60802	Pavement Marking Epoxy, Line, 6-Inch, (10' Line, 10' Gap), White

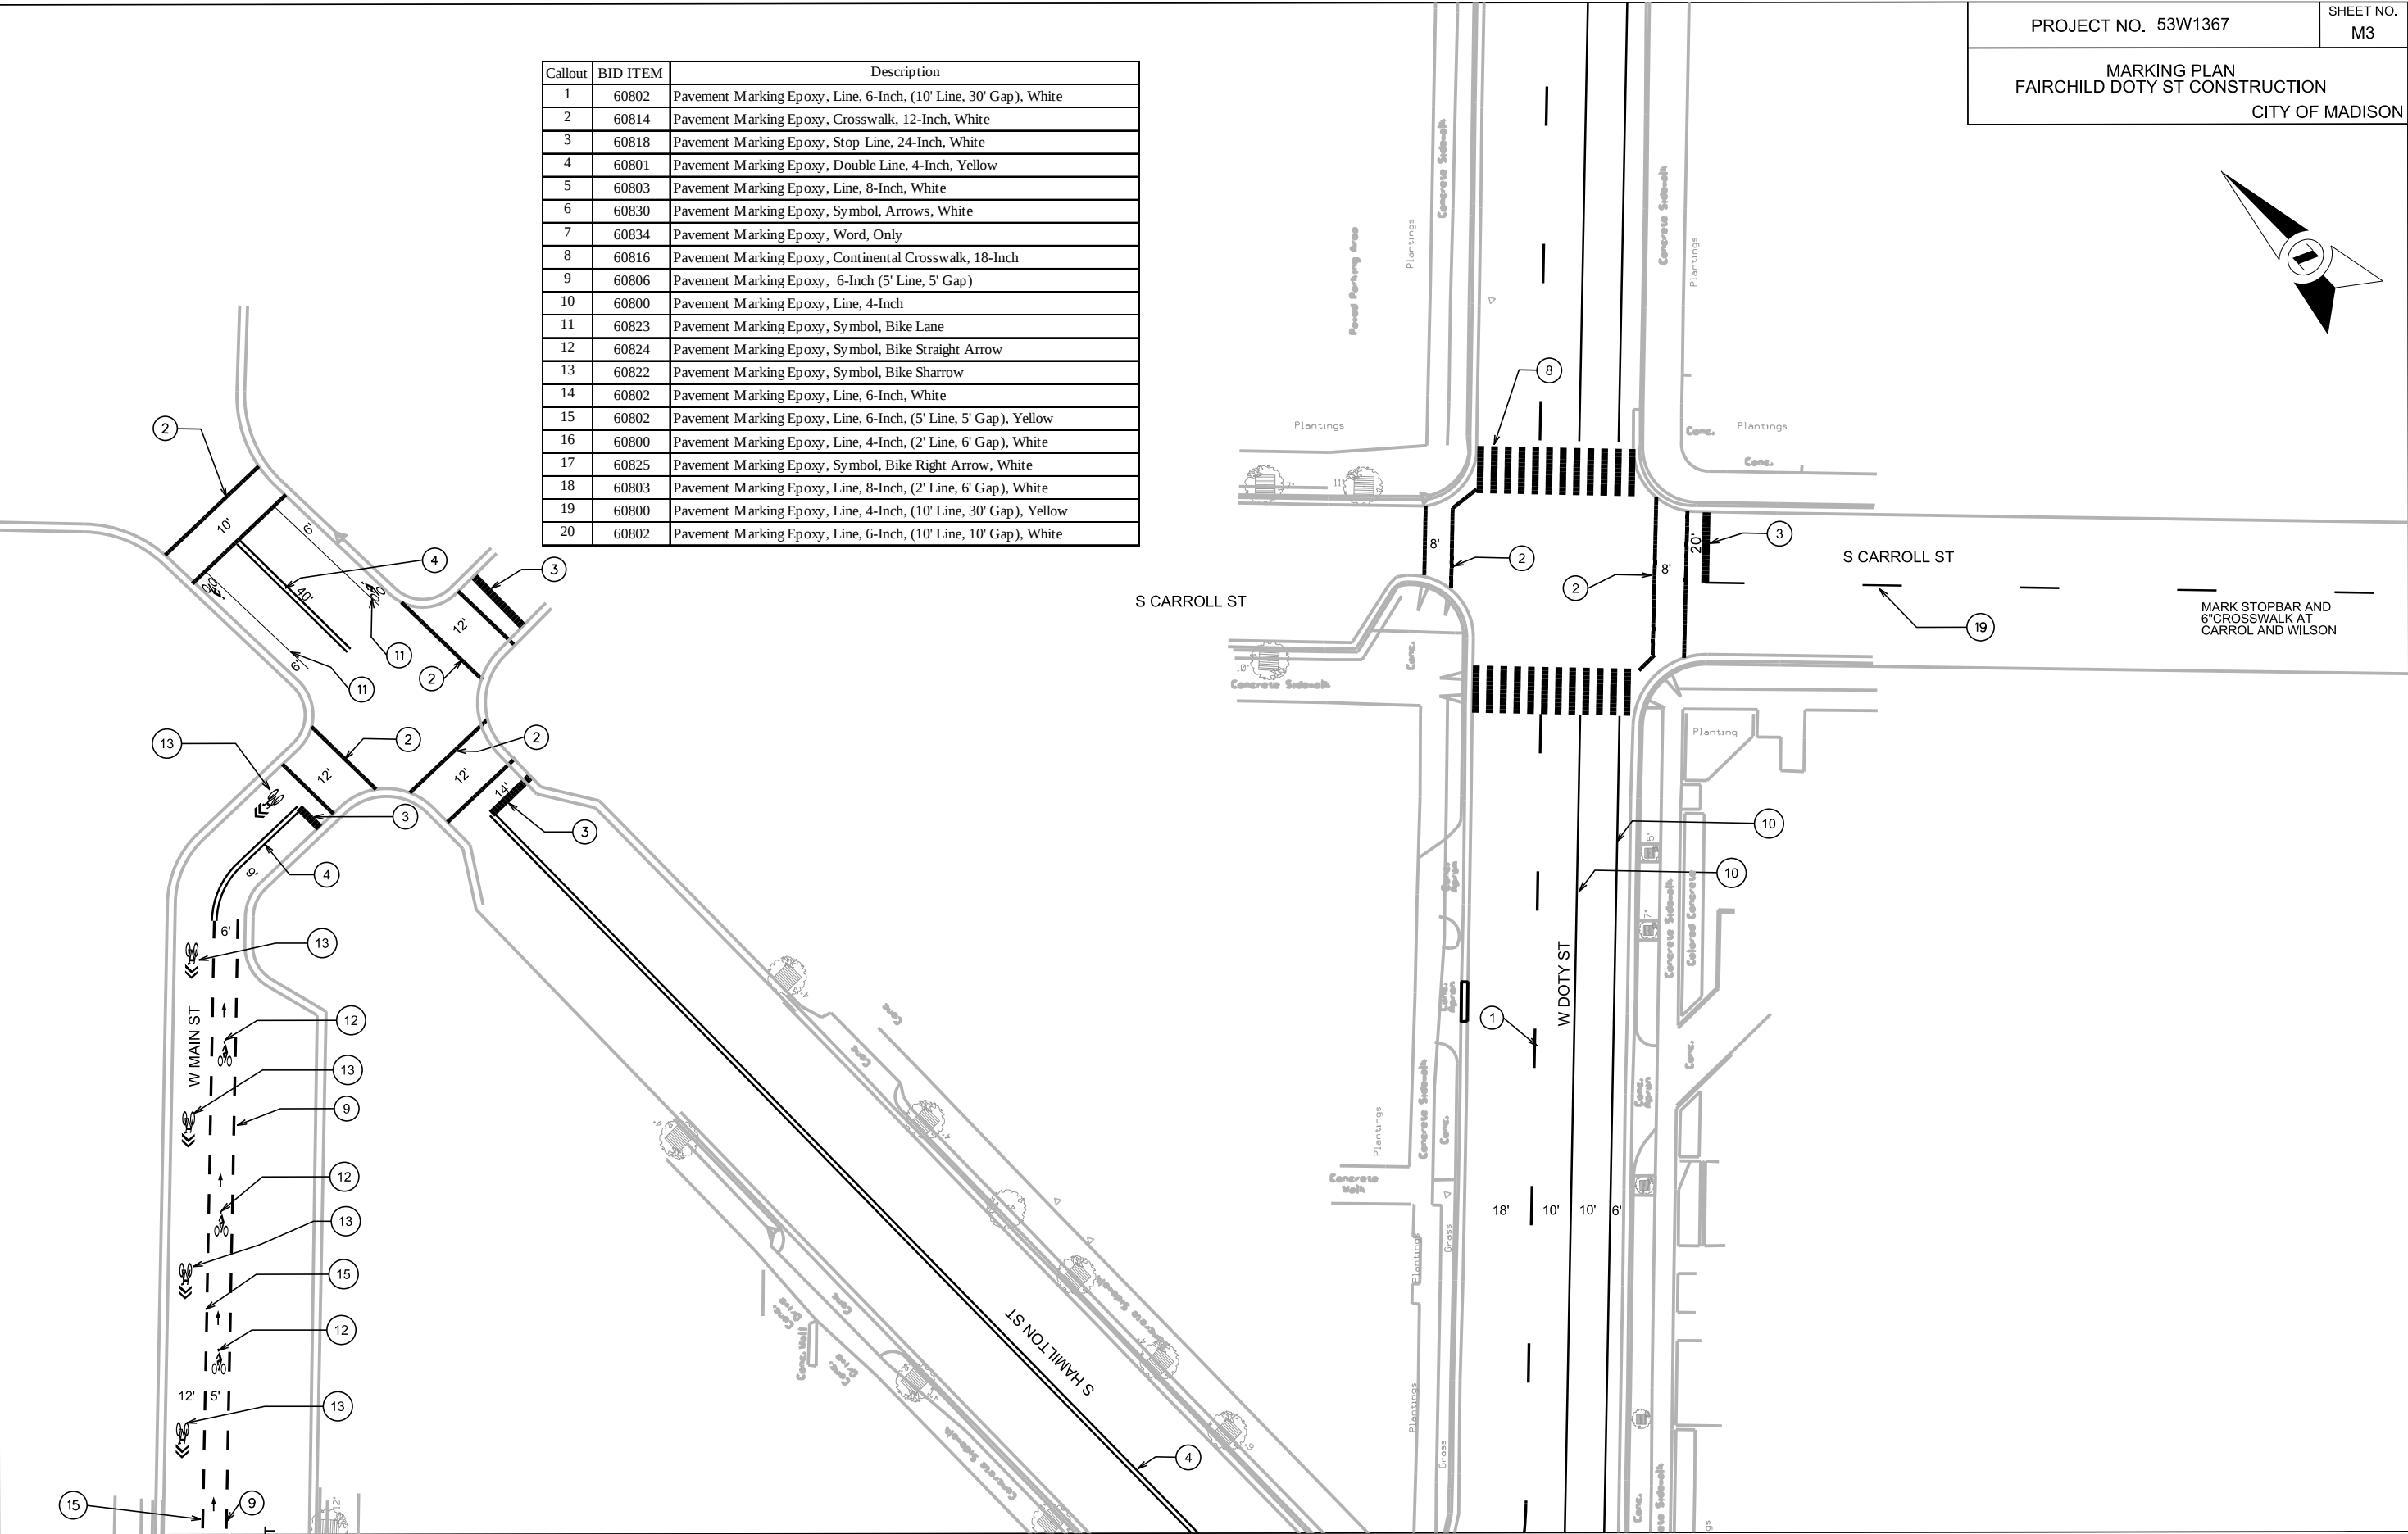


PROJECT NO. 53W1367

SHEET NO.
M3

MARKING PLAN
FAIRCHILD DOTY ST CONSTRUCTION
CITY OF MADISON

Callout	BID ITEM	Description
1	60802	Pavement Marking Epoxy , Line, 6-Inch, (10' Line, 30' Gap), White
2	60814	Pavement Marking Epoxy, Crosswalk, 12-Inch, White
3	60818	Pavement Marking Epoxy, Stop Line, 24-Inch, White
4	60801	Pavement Marking Epoxy, Double Line, 4-Inch, Yellow
5	60803	Pavement Marking Epoxy, Line, 8-Inch, White
6	60830	Pavement Marking Epoxy, Symbol, Arrows, White
7	60834	Pavement Marking Epoxy, Word, Only
8	60816	Pavement Marking Epoxy, Continental Crosswalk, 18-Inch
9	60806	Pavement Marking Epoxy , 6-Inch (5' Line, 5' Gap)
10	60800	Pavement Marking Epoxy, Line, 4-Inch
11	60823	Pavement Marking Epoxy, Symbol, Bike Lane
12	60824	Pavement Marking Epoxy, Symbol, Bike Straight Arrow
13	60822	Pavement Marking Epoxy, Symbol, Bike Sharrow
14	60802	Pavement Marking Epoxy, Line, 6-Inch, White
15	60802	Pavement Marking Epoxy, Line, 6-Inch, (5' Line, 5' Gap), Yellow
16	60800	Pavement Marking Epoxy, Line, 4-Inch, (2' Line, 6' Gap), White
17	60825	Pavement Marking Epoxy, Symbol, Bike Right Arrow, White
18	60803	Pavement Marking Epoxy, Line, 8-Inch, (2' Line, 6' Gap), White
19	60800	Pavement Marking Epoxy, Line, 4-Inch, (10' Line, 30' Gap), Yellow
20	60802	Pavement Marking Epoxy, Line, 6-Inch, (10' Line, 10' Gap), White

Martin Luther King Jr. Blvd.

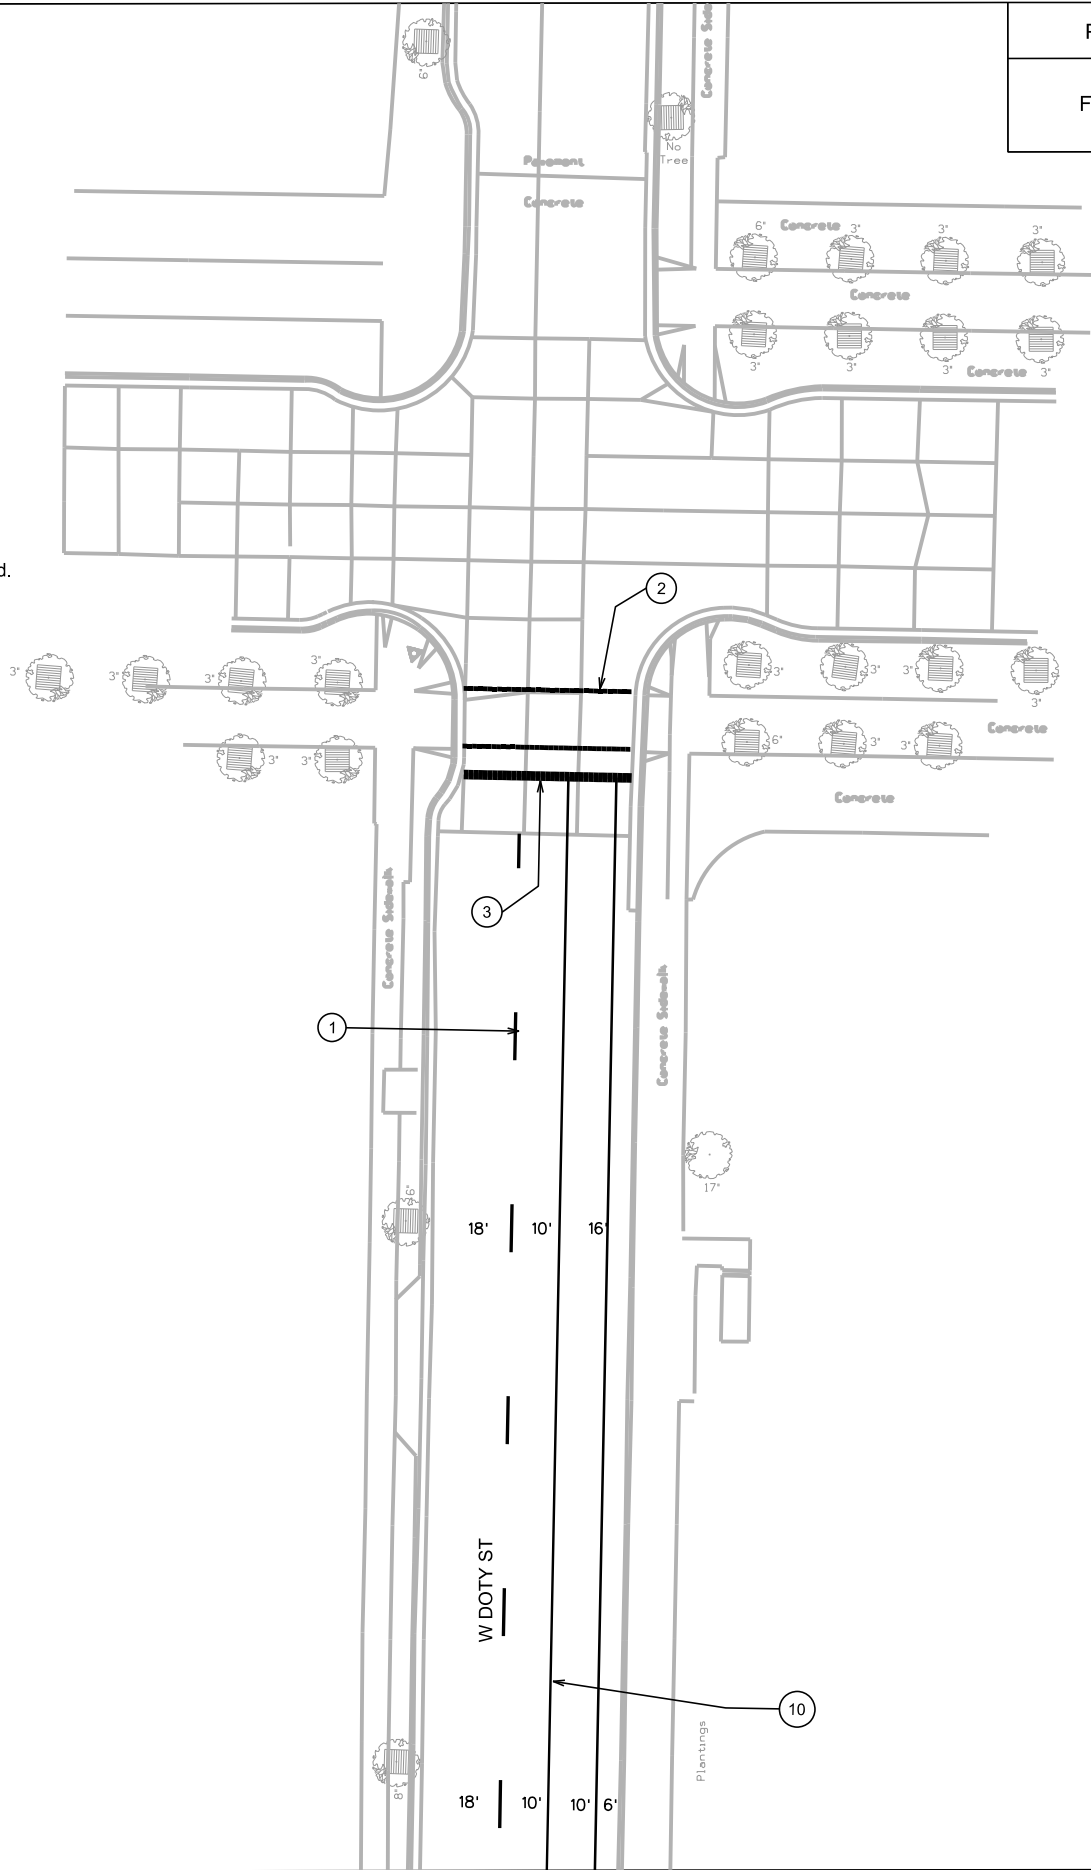


Martin Luther
King Jr. Blvd.

PROJECT NO. 53W1367

SHEET NO.
M4

MARKING PLAN
FAIRCHILD DOTY ST CONSTRUCTION
CITY OF MADISON

MARKING PLAN
FAIRCHILD DOTY ST CONSTRUCTION
CITY OF MADISON

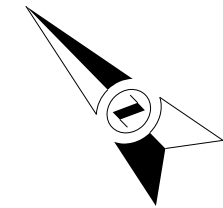

CARROL ST

2

3

19

W WASHINGTON AVE

Callout	BID ITEM	Description
1	60802	Pavement Marking Epoxy, Line, 6-Inch, (10' Line, 30' Gap), White
2	60814	Pavement Marking Epoxy, Crosswalk, 12-Inch, White
3	60818	Pavement Marking Epoxy, Stop Line, 24-Inch, White
4	60801	Pavement Marking Epoxy, Double Line, 4-Inch, Yellow
5	60803	Pavement Marking Epoxy, Line, 8-Inch, White
6	60830	Pavement Marking Epoxy, Symbol, Arrows, White
7	60834	Pavement Marking Epoxy, Word, Only
8	60816	Pavement Marking Epoxy, Continental Crosswalk, 18-Inch
9	60806	Pavement Marking Epoxy, 6-Inch (5' Line, 5' Gap)
10	60800	Pavement Marking Epoxy, Line, 4-Inch
11	60823	Pavement Marking Epoxy, Symbol, Bike Lane
12	60824	Pavement Marking Epoxy, Symbol, Bike Straight Arrow
13	60822	Pavement Marking Epoxy, Symbol, Bike Sharrow
14	60802	Pavement Marking Epoxy, Line, 6-Inch, White
15	60802	Pavement Marking Epoxy, Line, 6-Inch, (5' Line, 5' Gap), Yellow
16	60800	Pavement Marking Epoxy, Line, 4-Inch, (2' Line, 6' Gap), White
17	60825	Pavement Marking Epoxy, Symbol, Bike Right Arrow, White
18	60803	Pavement Marking Epoxy, Line, 8-Inch, (2' Line, 6' Gap), White
19	60800	Pavement Marking Epoxy, Line, 4-Inch, (10' Line, 30' Gap), Yellow
20	60802	Pavement Marking Epoxy, Line, 6-Inch, (10' Line, 10' Gap), White



FILE NAME=

PLOT SCALE: _____

PLOT NAME: _____

REV. DATE: _____

ORIGINATOR: CITY OF MADISON, I.E. _____