

Application for Change of Licensed Premise

\$25 non-refundable filing fee is charged at time of application. Complete application is due at 12 noon two weeks before ALRC meeting. Applicants must appear before the ALRC.

Please contact City Zoning (MMB LL-100, 608-266-4560). A Conditional Use Permit may be required.

- Detailed floor plans (no larger than 8 ½ x 14) must accompany this form, or the request will not be presented to the ALRC.
- Orange sign- You must display the public notice sign within three days of your application at the current premise until the Common Council makes a final determination.

Prior to your appearance before the Alcohol License Review Committee (ALRC), you must contact

- **The Alderperson of the District in which you intend to do business.**
- **The representative of the appropriate neighborhood association (if any).**
- **The Madison Police Department.**

Alderperson Sue Ellingson can be reached at 259-1824, at the Common Council Office (266-4071), or via e-mail at council@cityofmadison.com.

The name of the neighborhood association representative can be obtained by calling the Planning and Development Department at 266-4635 or online at www.ci.madison.wi.us/neighborhoods/contacts.htm.

- Police Department Central District Captain Carl Gloede (Sector 400) can be reached at 261-9694.
- Police Department East District Captain Tom Snyder (Sector 600) can be reached at 267-2100.
- Police Department North District Captain Cam McLay (Sector 500) can be reached at 245-3652.
- Police Department West District Captain Jay Lengfeld (Sectors 100-200) can be reached at 243-0503.
- Police Department South District Captain Joe Balles (Sector 300) can be reached at 267-8687.

The Alcohol Policy Coordinator, Mark Woulf can be reached at 264-9295

Corporate/Owner Name Wingra Services LLC

DBA Edgewood College Contact Phone Number: 608-663-4169

Address 1000 Edgewood College Drive, Madison, WI 53711

Current Capacity (Indoor): _____ Proposed Capacity (Indoor): _____

Current Capacity (Outdoor): _____ Proposed Capacity (Outdoor): _____

*SEE
ATTACHMENT*

Description of Proposed Changes: We would like to add additional service locations to our existing liquor license. One in Sonderegger Science Center (1st floor rotunda) and three in the new Visual and Theatre Arts Center (LL gathering area, 1st floor atrium/gallery, and 1st floor outdoor terrace).


Signature of Applicant *Jessy Quint* Date 2/14/2012

Application to be considered at the 3-14-12 ALRC meeting and the 3-20-12 Council meeting.

License Number LICPCH-2012-00114 Legistar # _____

Routed: City Zoning Building Inspection Madison Police Sector _____ Alder _____ (District _____)

VISUAL & THEATRE ARTS CENTER

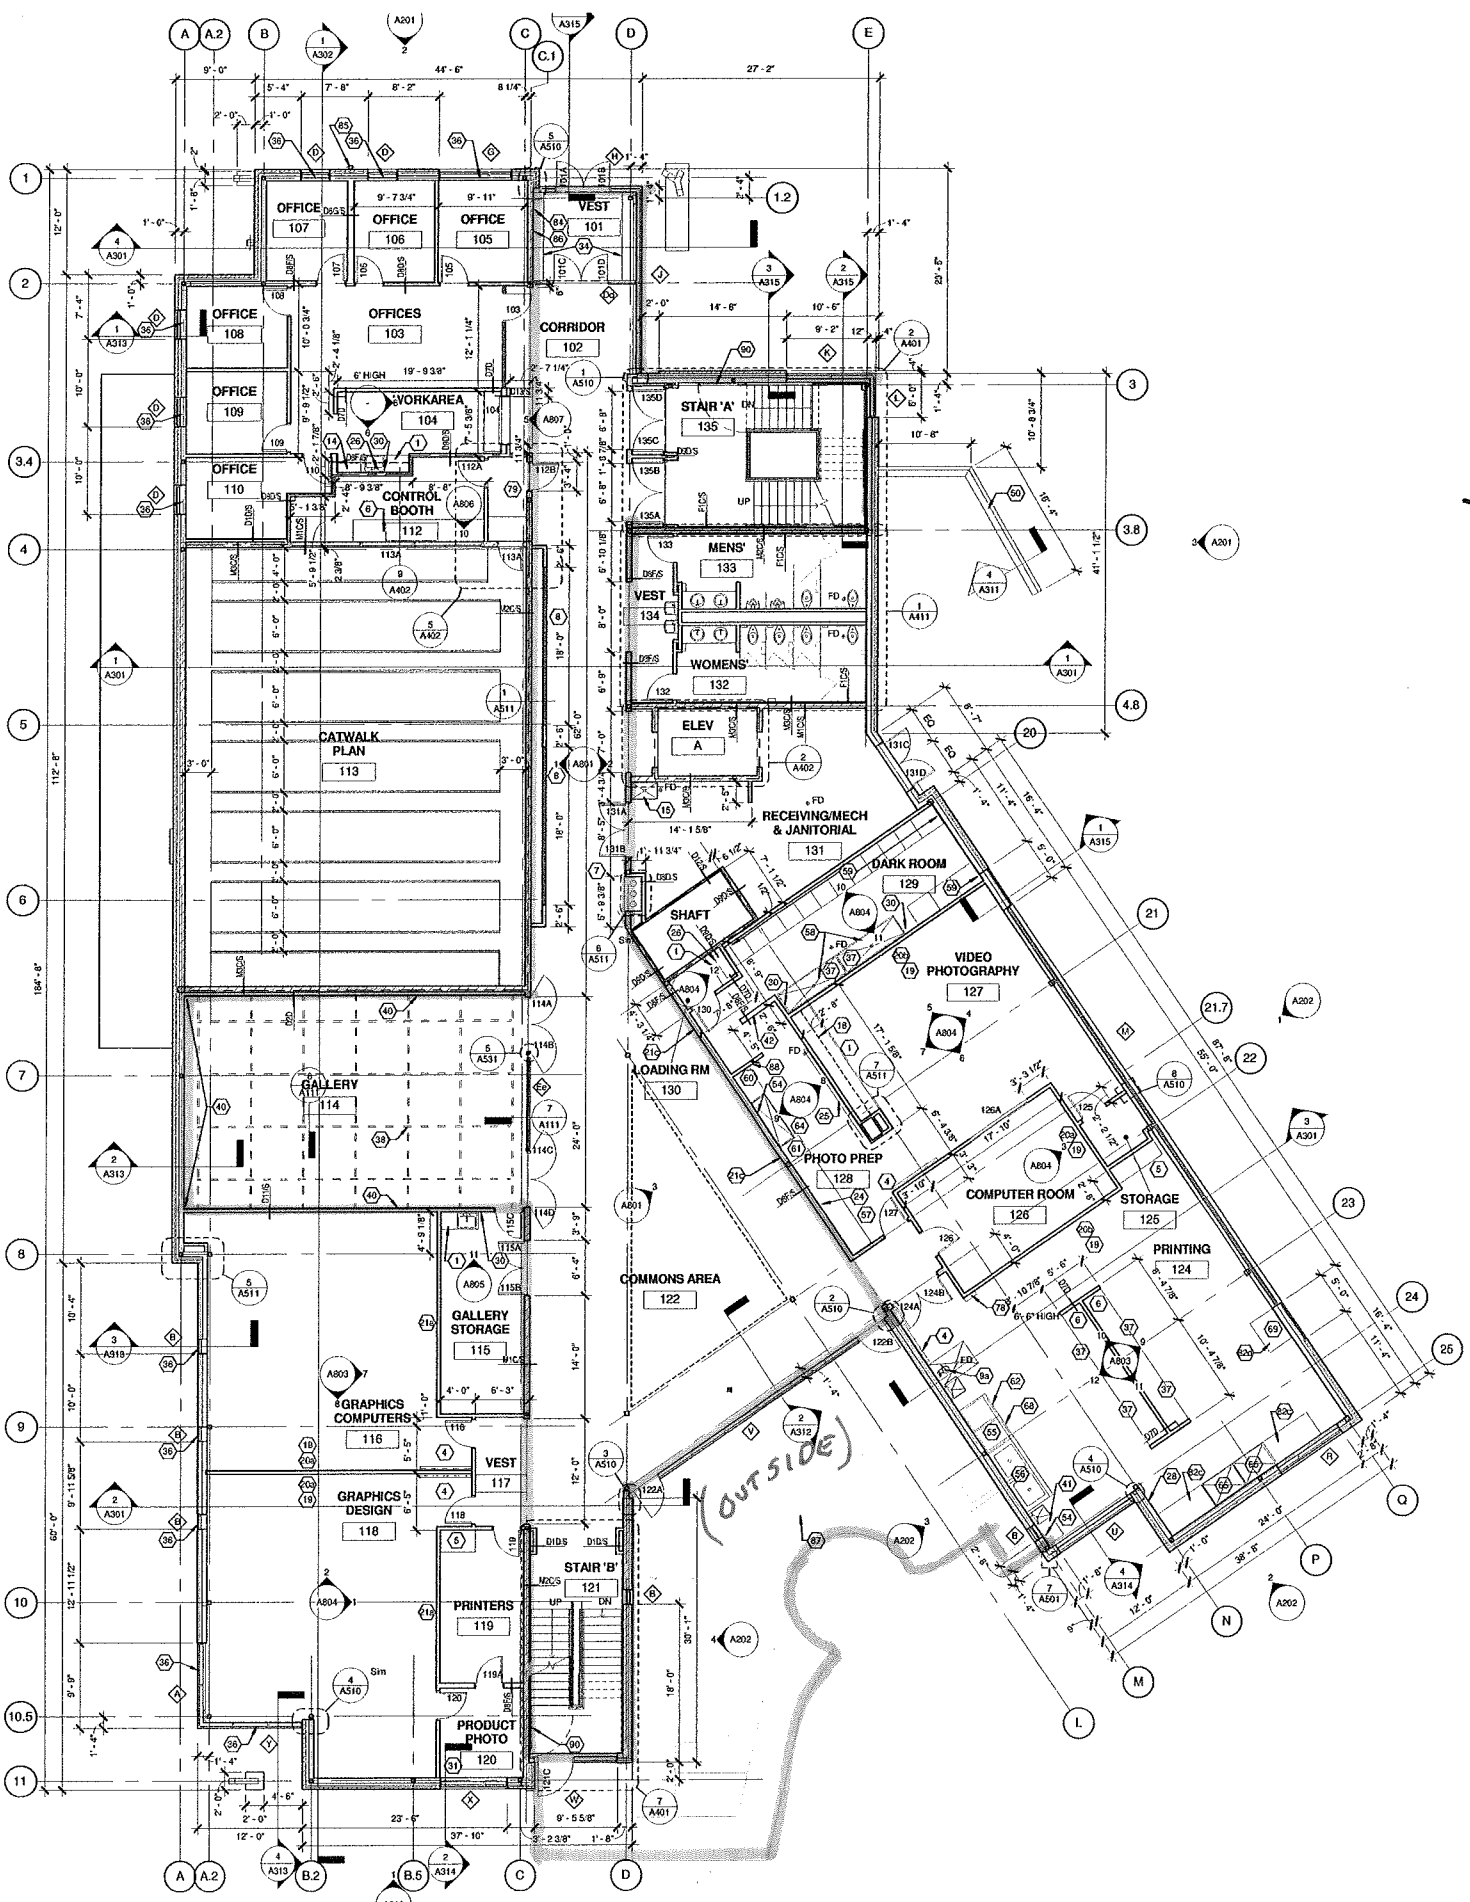

1 01 FIRST FLOOR
1/8" = 1'-0"


HI-LITED AREA = 4157 SF

HI-LITED OUTSIDE AREA = 1335 SF



PLAN


VISUAL & THEATRE ARTS CENTER

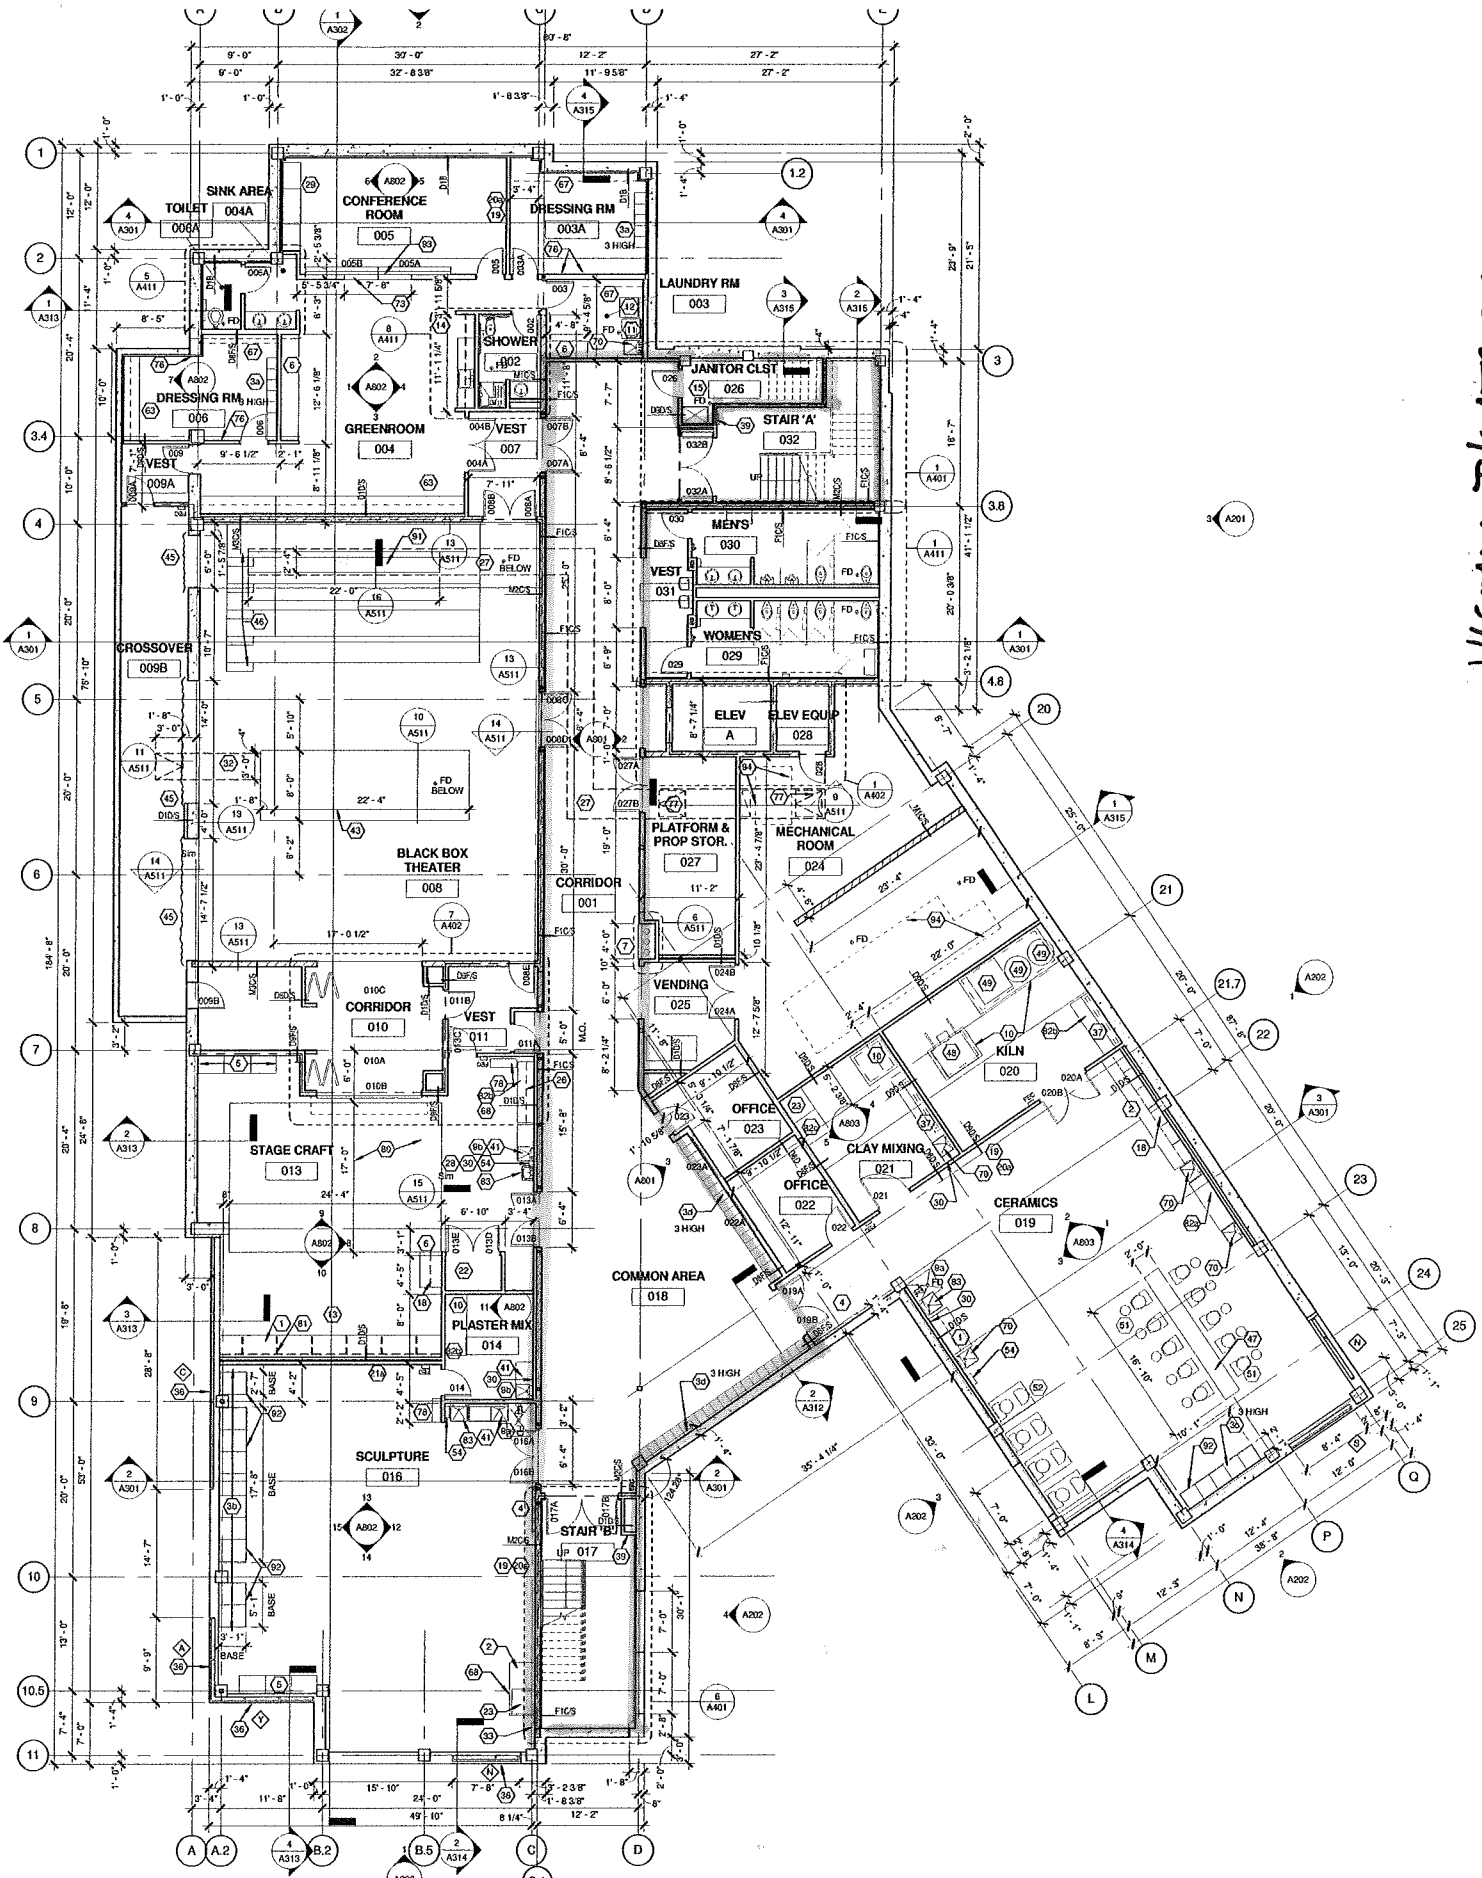


1 00 LOWER LEVEL HI-LITED AREA 2560sf.
1/8" = 1'-0"




PLAN

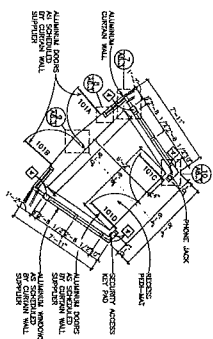


1 VESTIBULE PLAN
SCALE: 1/8" = 1'-0"

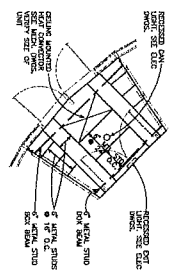


2 VEST. FRAMING PLAN
SCALE: 1/8" = 1'-0"

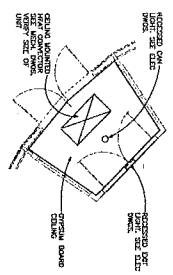

3 VEST. CEILING PLAN
SCALE: 1/8" = 1'-0"

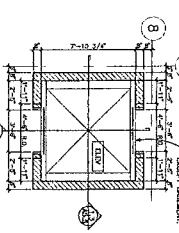

4 TYP. ELEVATOR PLAN
SCALE: 1/8" = 1'-0"

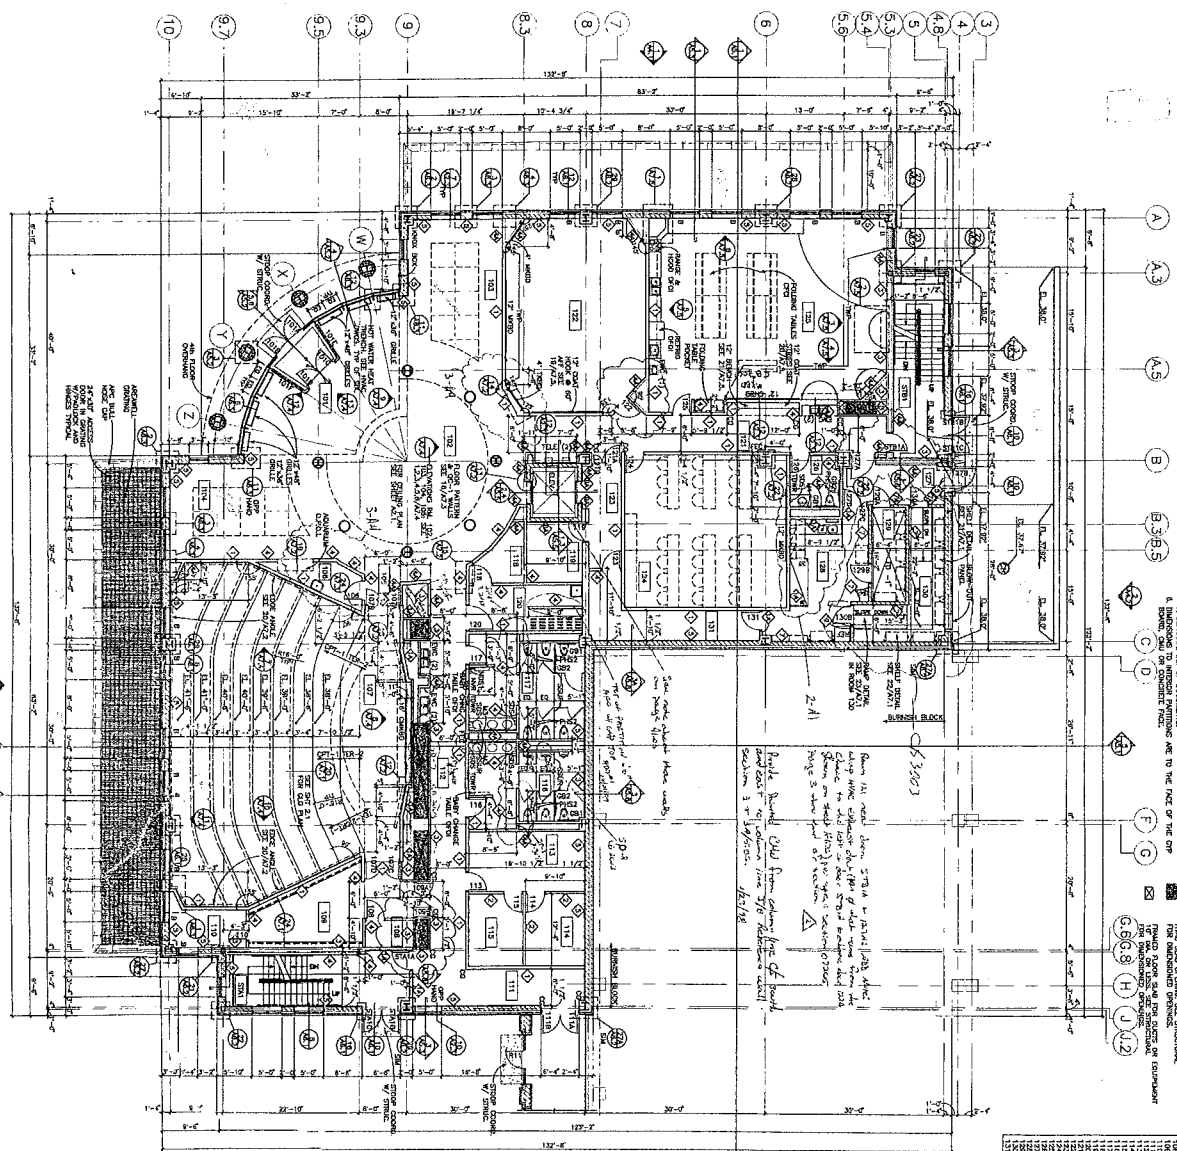

GENERAL FLOOR PLAN NOTES:

1. ALL DIMENSIONS SHOWN ARE TO CENTER UNLESS NOTED OTHERWISE.
2. SEE ARCHITECTURAL SPECIFICATIONS FOR MATERIALS AND FINISHES.
3. SEE ARCHITECTURAL SPECIFICATIONS FOR MECHANICAL AND ELECTRICAL.
4. SEE ARCHITECTURAL SPECIFICATIONS FOR INTERIORS.
5. SEE ARCHITECTURAL SPECIFICATIONS FOR EXTERIORS.
6. SEE ARCHITECTURAL SPECIFICATIONS FOR STRUCTURE.
7. SEE ARCHITECTURAL SPECIFICATIONS FOR SPECIALTIES.
8. SEE ARCHITECTURAL SPECIFICATIONS FOR FURNITURE.
9. SEE ARCHITECTURAL SPECIFICATIONS FOR EQUIPMENT.
10. SEE ARCHITECTURAL SPECIFICATIONS FOR SIGNAGE.
11. SEE ARCHITECTURAL SPECIFICATIONS FOR SECURITY.
12. SEE ARCHITECTURAL SPECIFICATIONS FOR ACCESSIBILITY.
13. SEE ARCHITECTURAL SPECIFICATIONS FOR SUSTAINABILITY.
14. SEE ARCHITECTURAL SPECIFICATIONS FOR ENERGY EFFICIENCY.
15. SEE ARCHITECTURAL SPECIFICATIONS FOR LIGHTING.
16. SEE ARCHITECTURAL SPECIFICATIONS FOR SOUND.
17. SEE ARCHITECTURAL SPECIFICATIONS FOR VIBRATION.
18. SEE ARCHITECTURAL SPECIFICATIONS FOR AIR QUALITY.
19. SEE ARCHITECTURAL SPECIFICATIONS FOR WATER.
20. SEE ARCHITECTURAL SPECIFICATIONS FOR WASTE.
21. SEE ARCHITECTURAL SPECIFICATIONS FOR TELECOMMUNICATIONS.
22. SEE ARCHITECTURAL SPECIFICATIONS FOR TRANSPORTATION.
23. SEE ARCHITECTURAL SPECIFICATIONS FOR UTILITIES.
24. SEE ARCHITECTURAL SPECIFICATIONS FOR SAFETY.
25. SEE ARCHITECTURAL SPECIFICATIONS FOR LEGAL COMPLIANCE.

GENERAL FLOOR PLAN NOTES CONT.

ROOM NAME	AREA (SQ. FT.)	NO. OF ROOMS
101	100	1
102	100	1
1770 sq. ft.

FIRST FLOOR PLAN
SCALE: 1/8" = 1'-0"

SCIENCE CENTER
EDGEWOOD COLLEGE
855 WOODROW STREET
MADISON, WISCONSIN



ARCHITECT: Durant Architecture
 PROJECT NO.: 9801300
 DATE: 10/01/07
 DRAWN BY: BK
 CHECKED BY: VW
 PROJECT: SCIENCE CENTER
 SHEET: FLOOR PLAN

SHEET: A1.15
5 OF 11

Edgewood College

<u>Building</u>	<u>Room</u>	<u>Sq Footage</u>	<u>Capacity</u>
Regina Hall			
	Washburn Heritage Room	1866	150
	Lake Room	684	35
	Dining Room	2088	150
	Regina Terrace	2000	125
Predolin Humanities			
	Nona McGreal Room	1736	50
	Wingra Commons	2736	85
	Predolin Terrace	1500	75
DeRicci Hall			
	Gallery	1053	45
Edgedome			
		4700	300
Edgewood High School			
	Commons	8000	350
	Wilke Gym	8500	350
	Library	5800	60
Sonderegger Science Center			
	Rotunda	1770	50
Visual and Theatre Arts Center			
	1st floor Commons Area / Gallery	4157	150
	VTAC Terrace	1335	50
	Lower Level Common Area	2560	125
Total		50,485	2,150

*INDICATES ADDITIONAL
REQUESTED SPACES*

Gregory Heintz

From: Jonathan Standridge <jonstandridge@sbcglobal.net>
Sent: Thursday, February 16, 2012 10:33 AM
To: Gregory Heintz; president@dmna.org
Subject: Re: Change request to Edgewood College liquor license

Greg,

The request for feedback has been up on our list serve for 2 days now and so far I have had 3 responses, all of which expressed that there was no problem with the requested changes. Feel free to quote this email in your presentation to the ALRC, identifying me as the President of the VNA. Thanks again for seeking our input.

Jon Standridge
Ph. 608-255-7070
cell 608-669-8770

From: Gregory Heintz <GHeintz@edgewood.edu>
To: "jonstandridge@sbcglobal.net" <jonstandridge@sbcglobal.net>; "president@dmna.org" <president@dmna.org>
Sent: Tue, February 14, 2012 4:39:13 PM
Subject: Change request to Edgewood College liquor license

Good Afternoon Jon and Lynn-

I have attached the application materials that are to be submitted to the City of Madison to request additional service locations are added to our liquor license at Edgewood College. I am hoping to attend the ALRC meeting on Wednesday, March 14th. All materials must be submitted 2-weeks prior to the meeting.

To clarify our use of the liquor license I wanted to explain that our license is used for catered events on campus only. I am the *director of dining services* and the liquor agent for the college. I have been with Edgewood College for 5 years and in that time have overseen dozens of events that involved alcohol, none of which has ever been a problem. The majority of our events are catered to adult groups both from within the college and outside invited guests. On the rare occasion that students are present at an event involving alcohol my staff in present and cards all students. Again, we have had no incidents in the past five years that I have been with the college. Three of the four additional locations will be in the new Visual and Theatre Arts Center.

Please contact me with any questions or to discuss our request. Thank you for your time and dedication to our neighborhoods.

Greg

Greg Heintz
dining services director
Edgewood College
608.663.4169



 Please consider the environment before printing this email.