




100 Block of State Street Project: Existing and Proposed Window Openings and Door Patterns Diagram

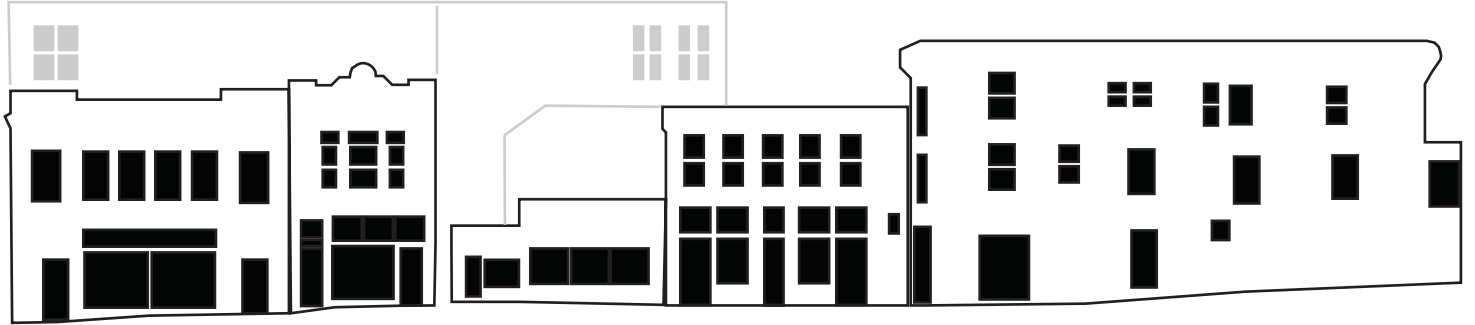


West Mifflin Street Existing Patterns
(Grey is set back from the front facade plane)

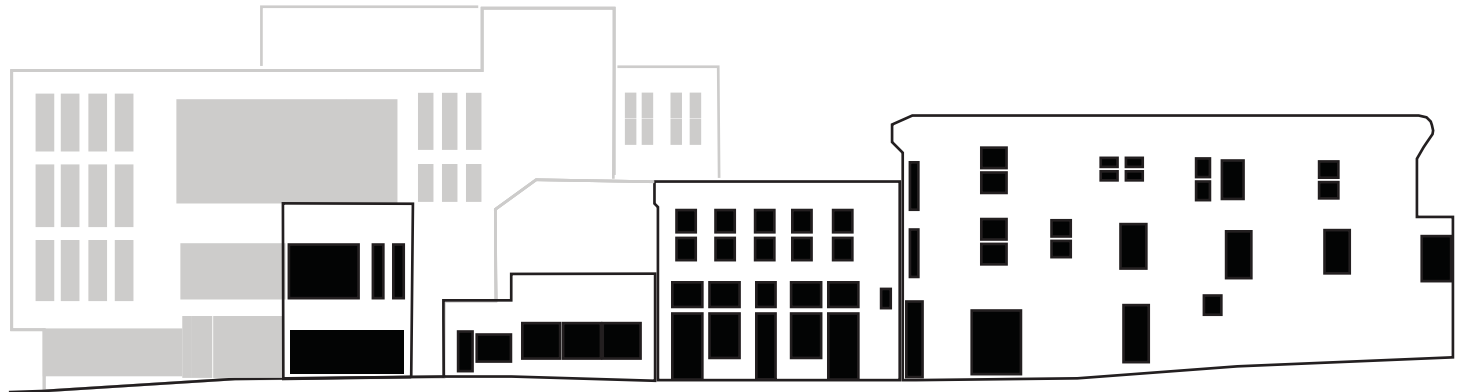

West Mifflin Street Proposed Patterns
(Grey is set back from the front facade plane)

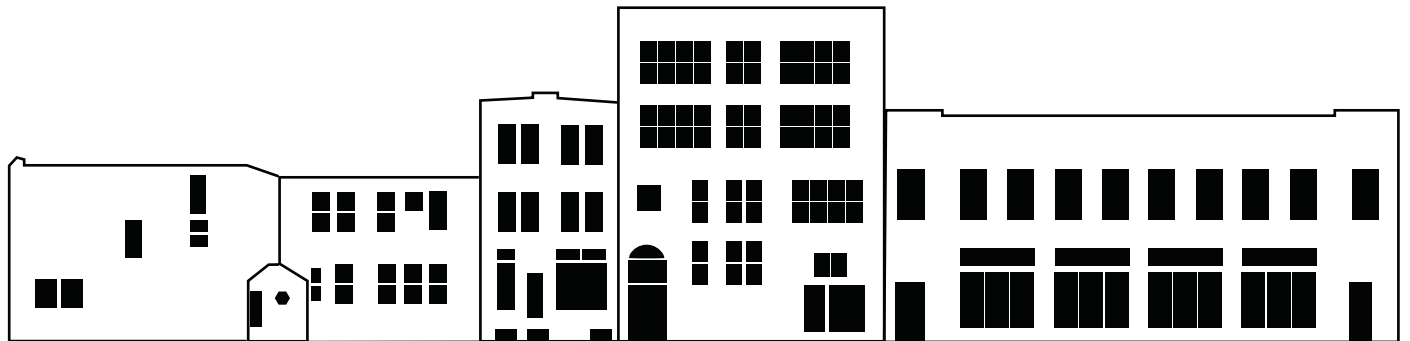

North Fairchild Street Existing Patterns
(Grey is set back from the front facade plane)

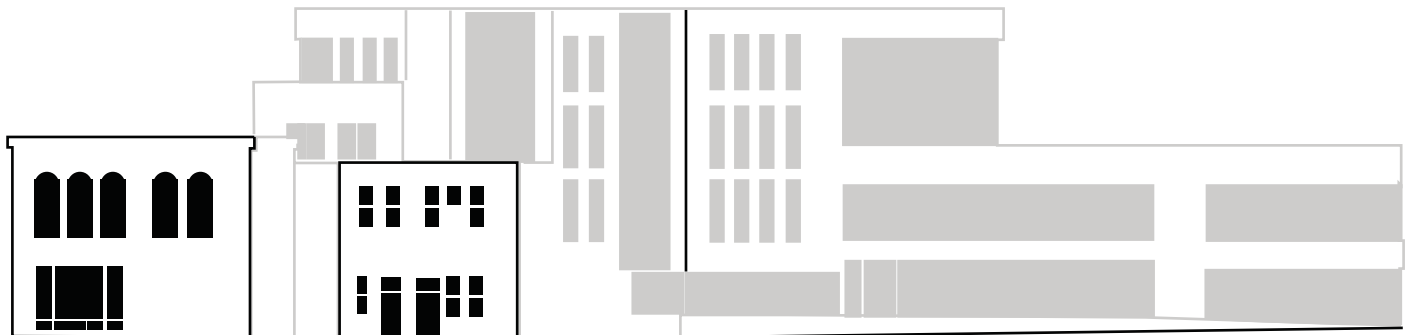

North Fairchild Street Proposed Patterns
(Grey is set back from the front facade plane)