

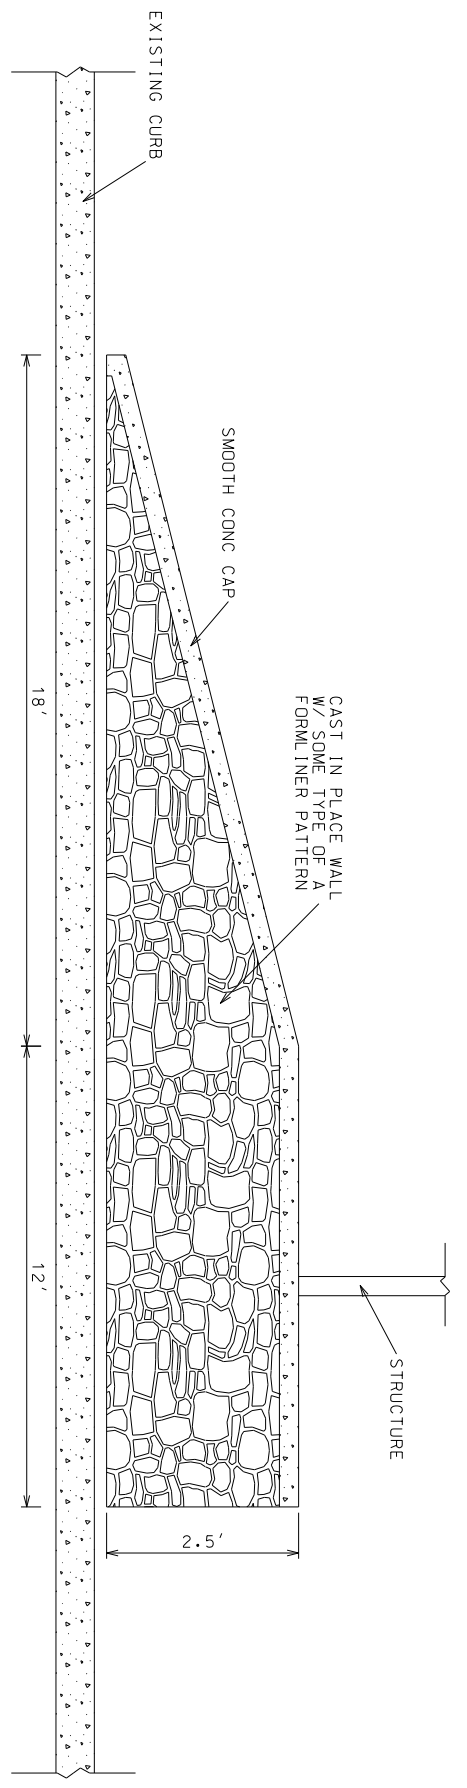


EXHIBIT C

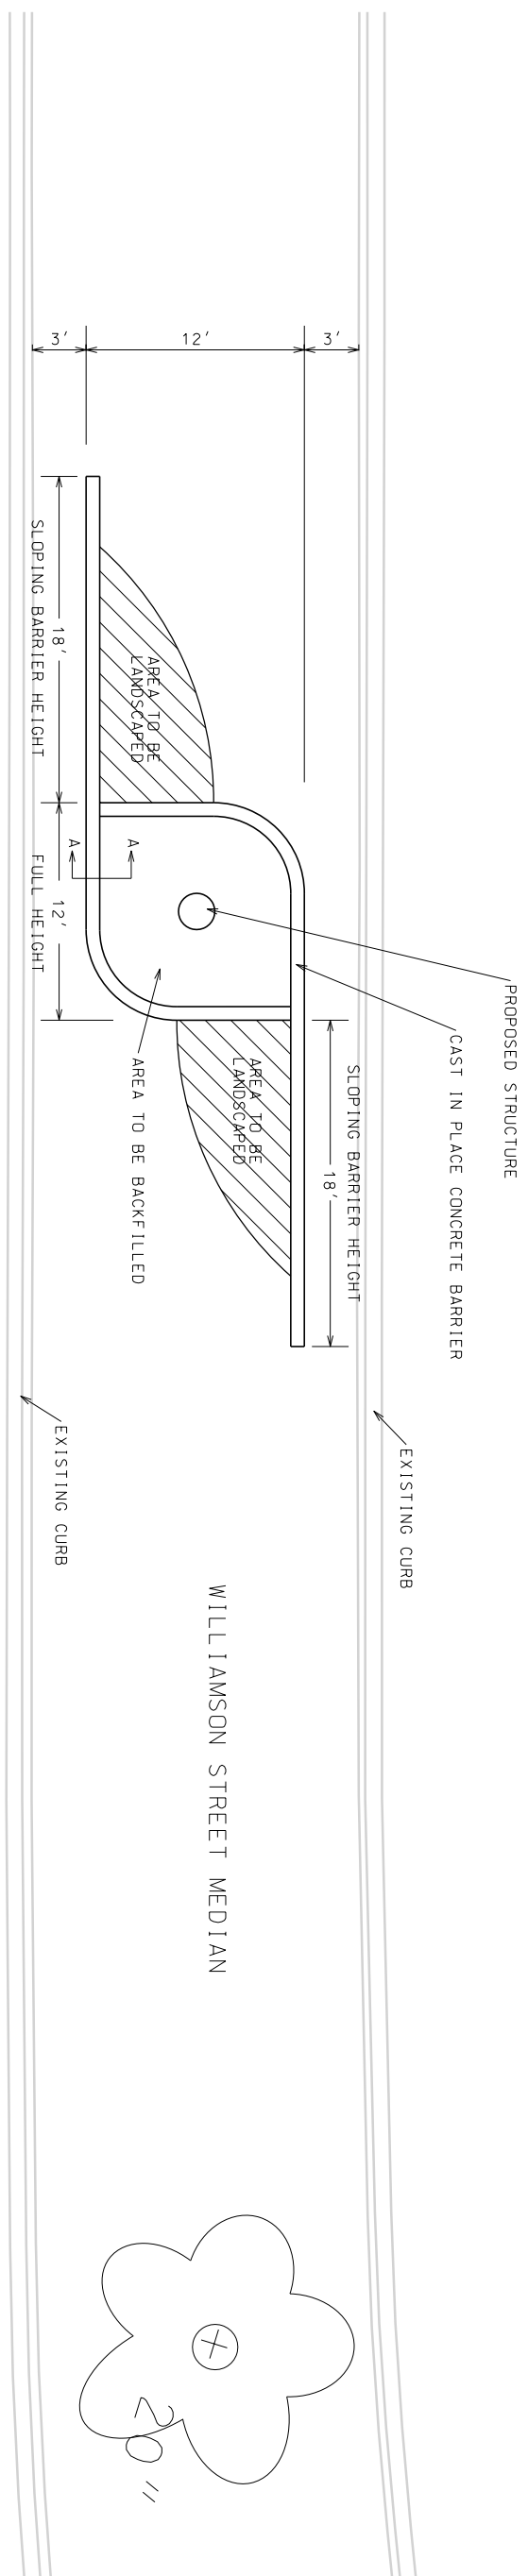

BARRIER PROFILE

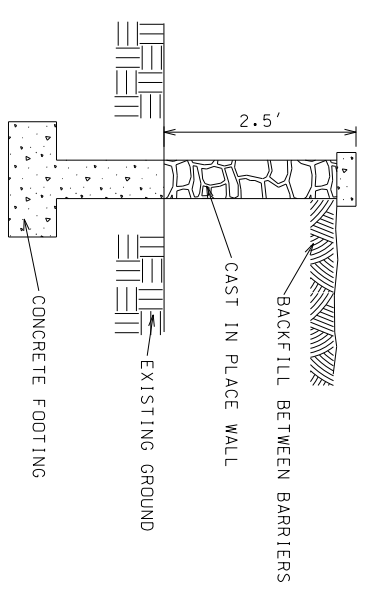

BARRIER
CROSS-SECTION A-A

PLOT SCALE:

PLOT NAME:

REV. DATE: