



212 State Street

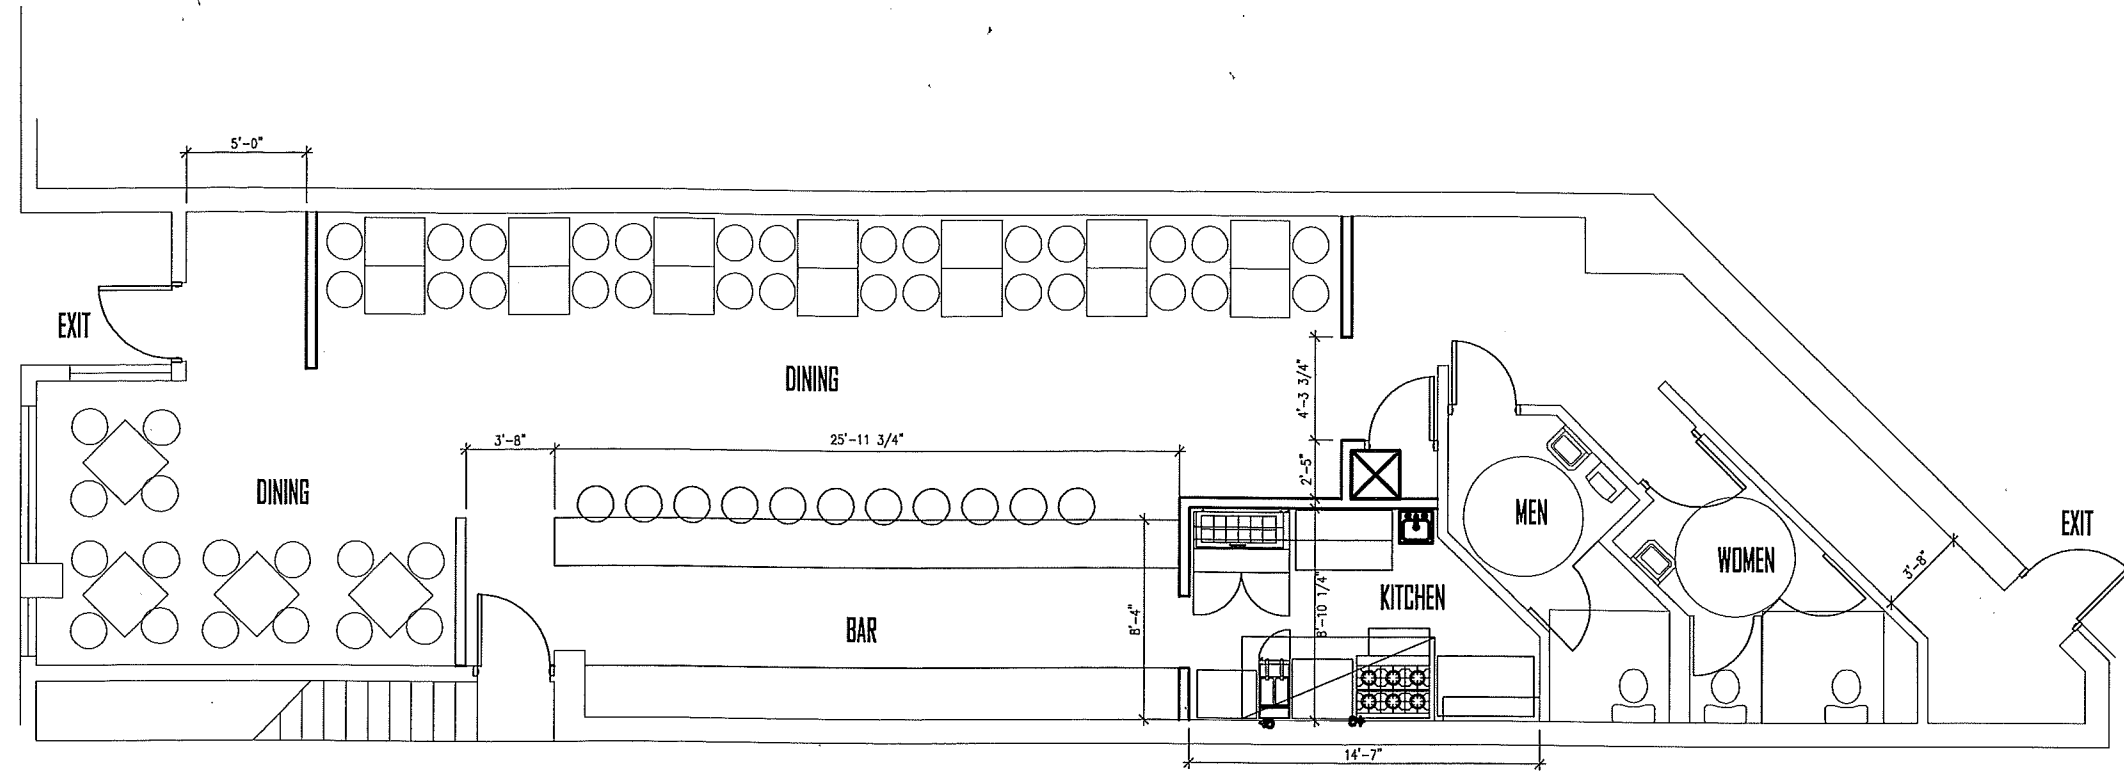

FLOOR PLAN $1/8" = 1'-0"$

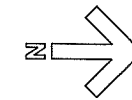

ARD EBERLE ARCHITECTS

212 State Street
Restaurant

Not for construction
Preliminary

Date: 1/14/2013