

ARCHITECT:
DESTREE DESIGN ARCHITECTS, INC.
222 WEST WASHINGTON AVE. SUITE 310
MADISON, WI 53703
PH: 608.268.1499
FAX: 608.268.1498
WWW.DESTREEARCHITECTS.COM

OWNER:
KEVIN CAREY
3934 MANITOU WAY
MADISON, WI

CONTRACTOR:
NIMBUS CONSTRUCTION, LLC
1122 STEWART STREET
MADISON, WI 53713
PH: 608.271.6090
CONTACT: DAVID HERKERT

CAREY RESIDENCE

DESIGN DEVELOPMENT

JANUARY 10, 2013

3934 MANITOU WAY

MADISON, WI



222 West Washington Ave. Suite 310, Madison, WI 53703
ph: 608.268.1499 fax: 608.268.1498
www.destreedesignarchitects.com

DESTREE DESIGN ARCHITECTS HOLDS ALL RIGHTS INCLUDING THE COPYRIGHT OF THIS DOCUMENT, AS WELL AS THE CONCEPTS AND DESIGNS INCORPORATED HEREIN AS AN INSTRUMENT OF SERVICE. AS PROPERTY OF DESTREE DESIGN ARCHITECTS IT IS NOT TO BE COPIED, DISTRIBUTED, OR USED IN WHOLE OR PART WITHOUT THE EXPRESS WRITTEN CONSENT OF DESTREE DESIGN ARCHITECTS.

CAREY RESIDENCE
DESIGN DEVELOPMENT
3934 MANITOU WAY
MADISON, WI

PROJECT:
NUMBER: 121017.00
DATE: 01.10.2013

ISSUANCES:

REV:

SHEET:

16 T000

GENERAL NOTES:

1. FIELD VERIFY ALL DIMENSIONS, CONSULT ARCHITECT W/ INCONSISTENCIES.
2. CONTRACTOR TO COMPLY WITH ALL APPLICABLE BUILDING CODES.
3. DIMENSIONS ARE FROM EDGE OF STUD TO EDGE OF STUD.
4. NO ROOF PENETRATIONS ON STREET SIDES OF HOUSE.
5. NO UTILITY OR VENTILATION PENETRATIONS TO BE VISIBLE FROM STREET.
6. PROVIDE BLOCKING FOR ALL CABINETS, SHELVING, BATHROOM ACCESSORIES, ETC.

SQUARE FOOTAGES

FIRST FLOOR FINISHED = 1,942 SF
SECOND FLOOR FINISHED = 2,262 SF

SHEET INDEX:

TITLE
T000 COVER, SITE PLAN

ARCHITECTURAL


C000	EXISTING SITE PLAN
A100	FOUNDATION PLAN
A101	FIRST FLOOR PLAN
A102	SECOND FLOOR PLAN
A300	EXTERIOR ELEVATIONS
A301	EXTERIOR ELEVATIONS

DEFINITIONS:

GWB - GYPSUM WALL BOARD
O.F.C.I. - OWNER FURNISHED CONTRACTOR INSTALLED
TYP - TYPICAL
TOW - TOP OF WALL
TOL - TOP OF LEDGE
TOF - TOP OF FOOTING

SYMBOL LEGEND:


P-X	DETAIL AND WALL PARTITION TYPE CALLOUT
XX	INTERIOR ELEVATION CALLOUT
XXXX	DETAIL CALLOUT
□	KEYNOTE CALLOUT
⊗	WINDOW CALLOUT

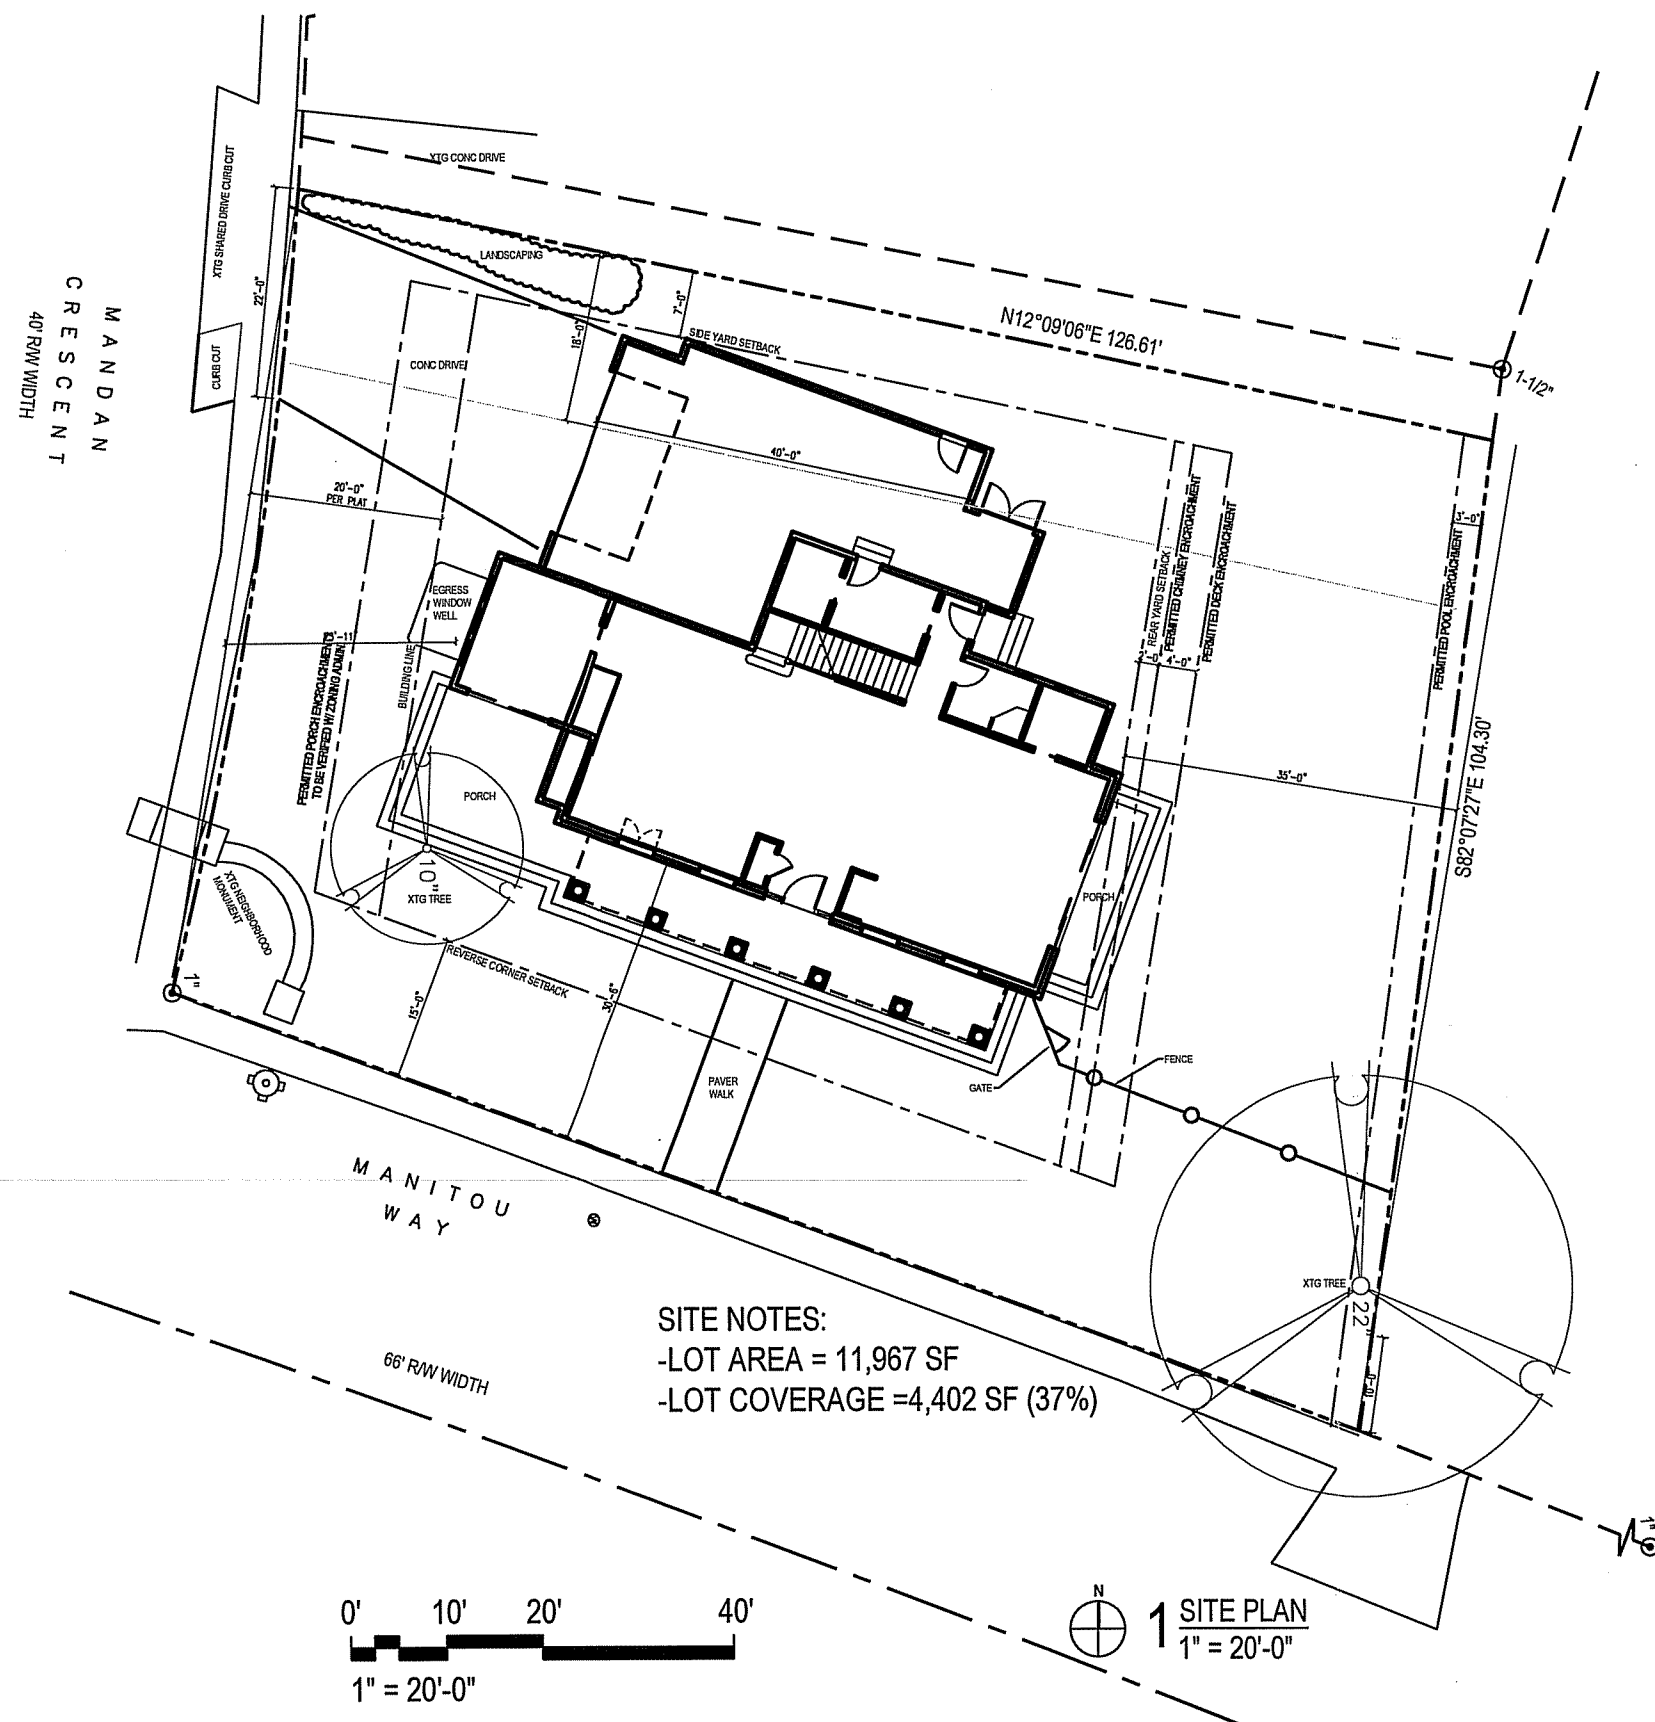

SITE NOTES:

-LOT AREA = 11,967 SF
-LOT COVERAGE = 4,402 SF (37%)

1 SITE PLAN
1" = 20'-0"

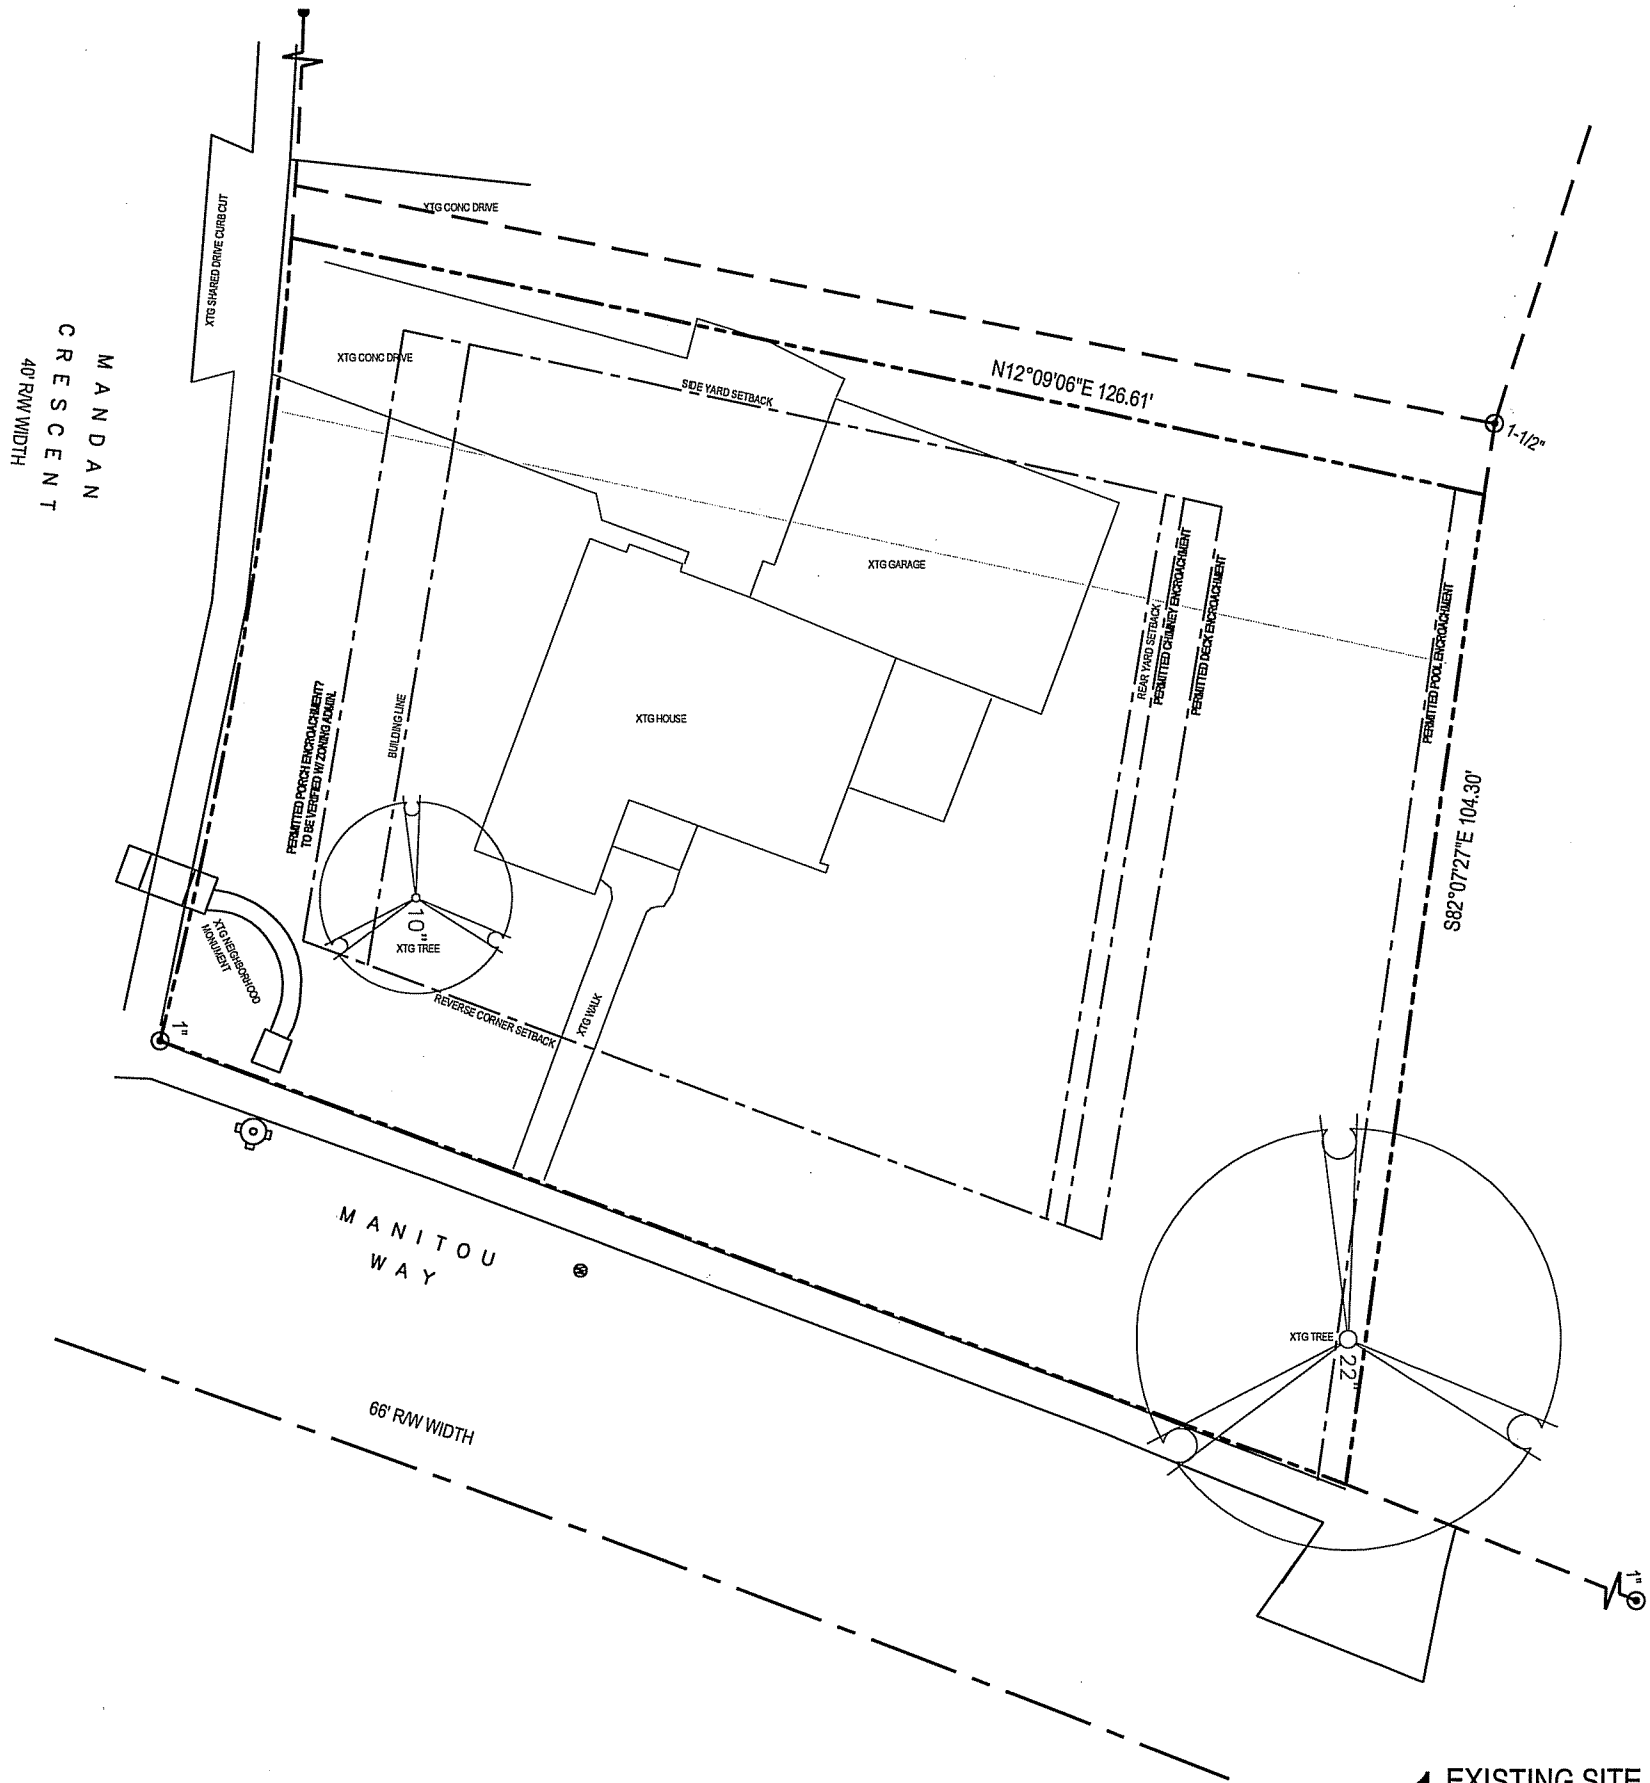

1 EXISTING SITE PLAN
1" = 20'-0"

CAREY RESIDENCE DESIGN DEVELOPMENT

3934 MANITOU WAY
MADISON, WI

PROJECT:	
NUMBER:	121017.0
DATE:	01.10.203
ISSUANCES:	
REV:	
SHEET:	


C000

DESTREE DESIGN ARCHITECTS HOLDS ALL RIGHTS INCLUDING THE COPYRIGHT OF THIS DOCUMENT, AS WELL AS THE CONCEPTS AND DESIGNS INCORPORATED HEREIN AS AN INSTRUMENT OF SERVICE. AS PROPERTY OF DESTREE DESIGN ARCHITECTS IT IS NOT TO BE COPIED, DISTRIBUTED, OR USED IN WHOLE OR PART WITHOUT THE EXPRESS WRITTEN CONSENT OF DESTREE DESIGN ARCHITECTS.



DESTREE
architecture & design

222 West Washington Ave. Suite 310, Madison, WI 53703
ph: 608.268.1499 fax: 608.268.1498
www.destreearchitects.com

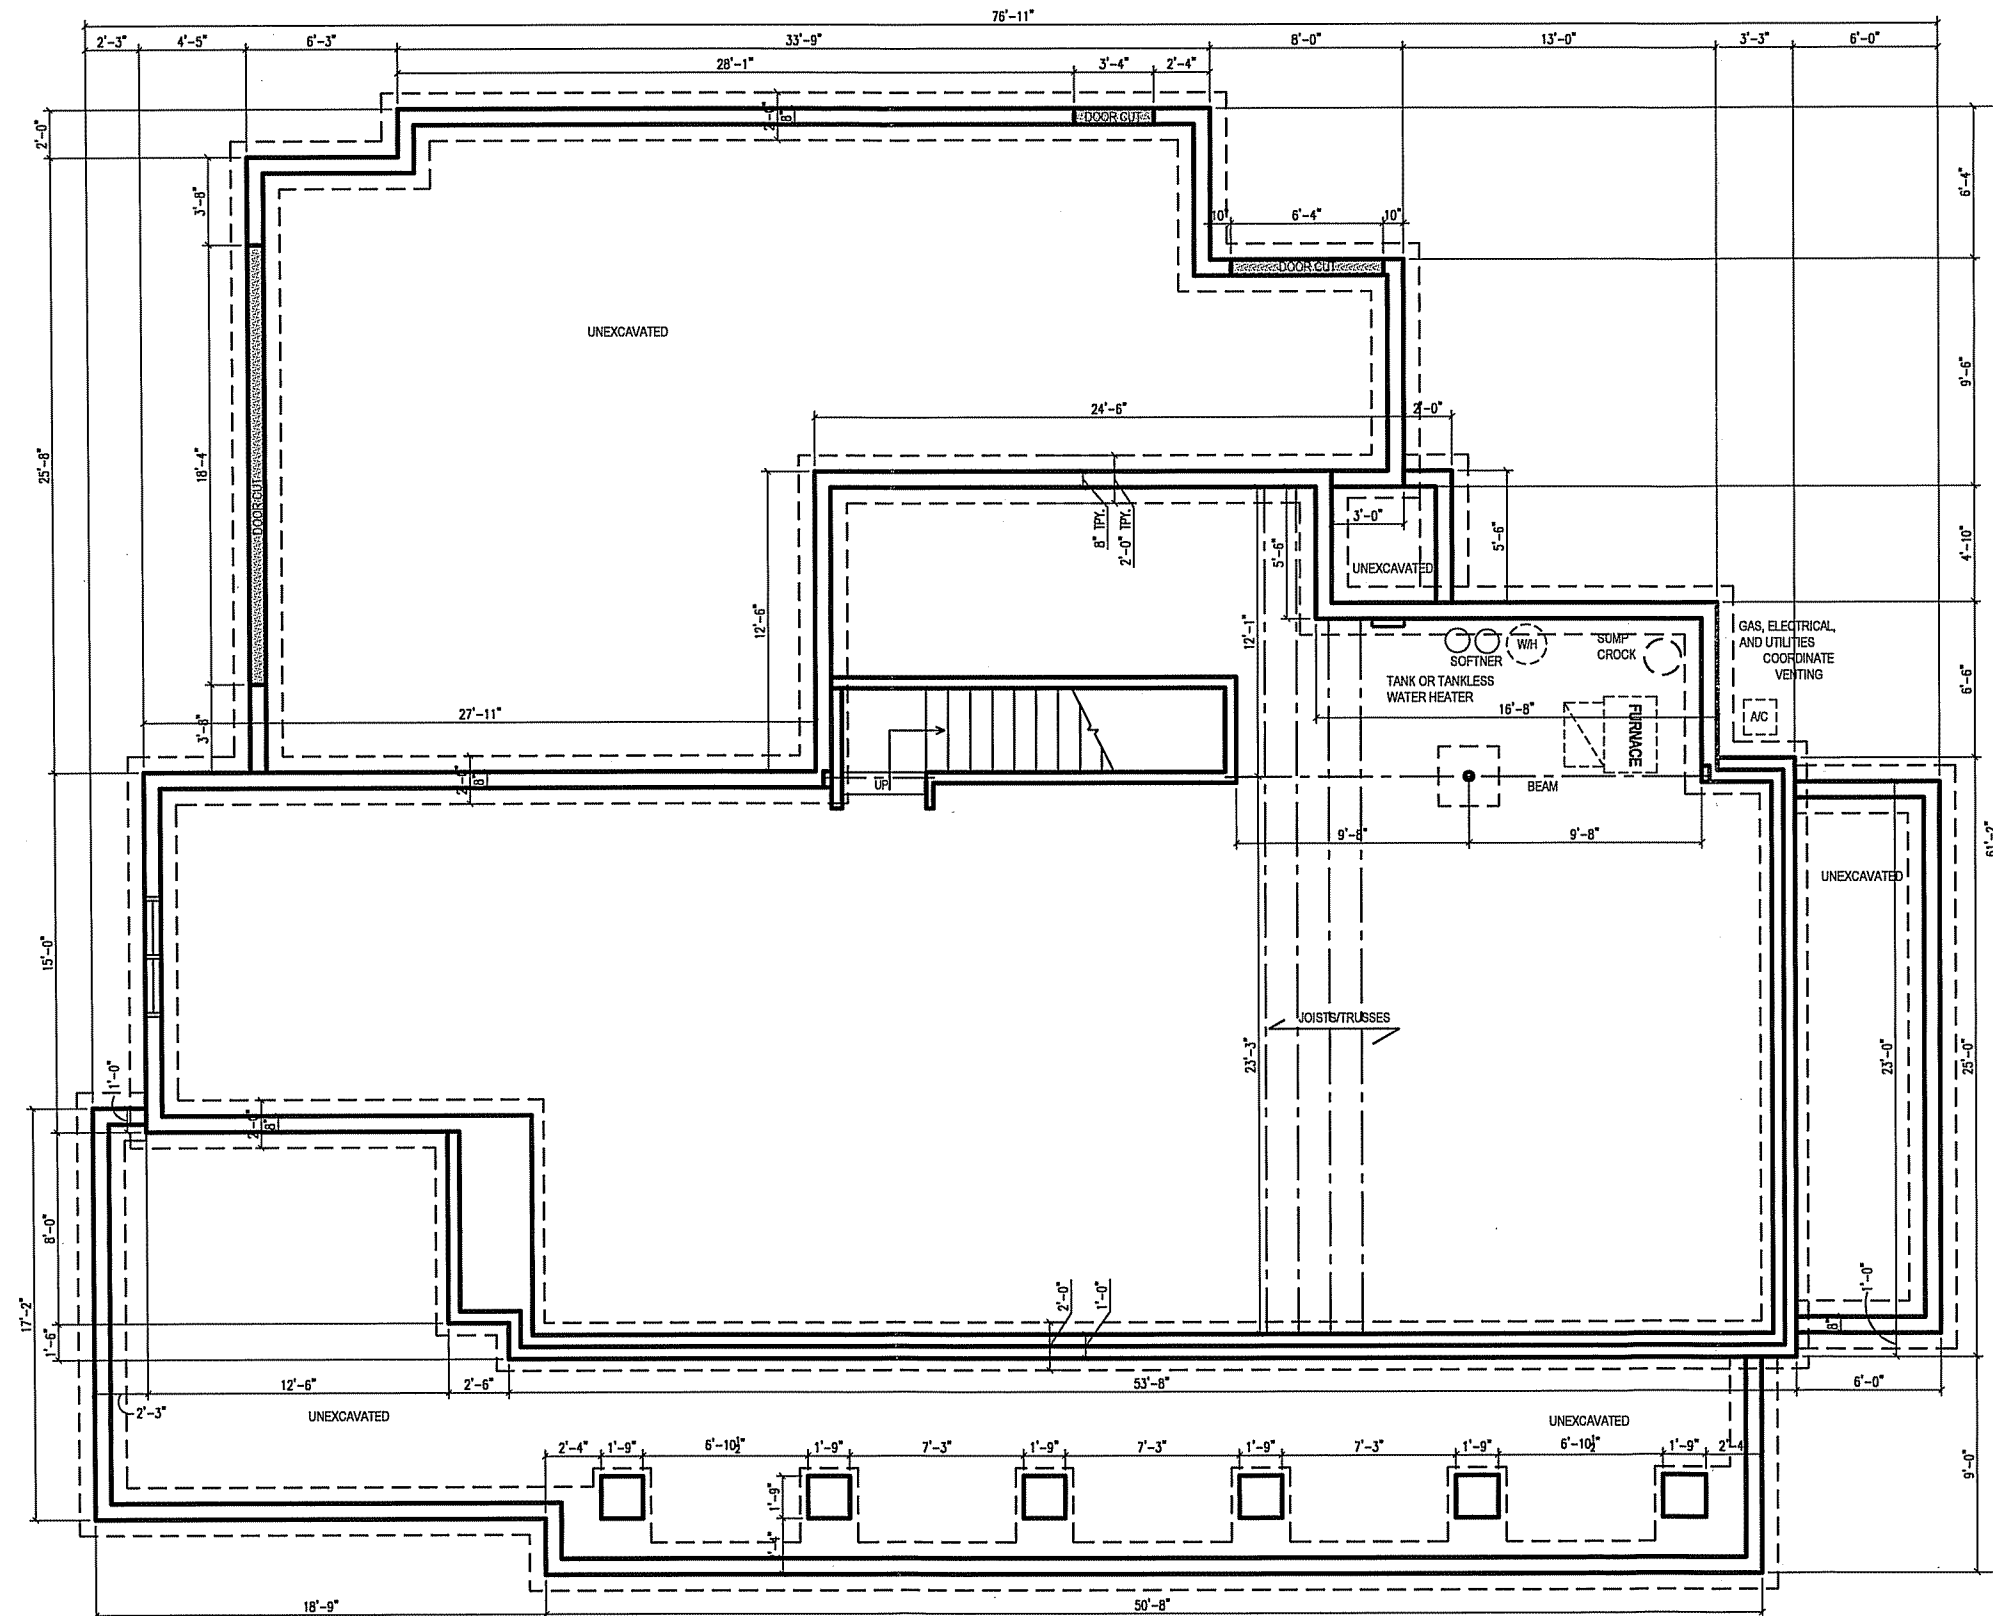


⊕ = 1 BASEMENT PLAN
1/8" = 1'-0"


DESTREE DESIGN ARCHITECTS HOLDS ALL RIGHTS INCLUDING THE COPYRIGHT OF THIS DOCUMENT, AS WELL AS THE CONCEPTS AND DESIGNS INCORPORATED HEREIN AS AN INSTRUMENT OF SERVICE. AS PROPERTY OF DESTREE DESIGN ARCHITECTS IT IS NOT TO BE COPIED, DISTRIBUTED, OR USED IN WHOLE OR PART WITHOUT THE EXPRESS WRITTEN CONSENT OF DESTREE DESIGN ARCHITECTS.

CAREY RESIDENCE
DESIGN DEVELOPMENT
3934 MANITOU WAY
MADISON, WI

PROJECT:	
NUMBER:	121017.00
DATE:	01.10.2013
ISSUANCES:	
REV:	
SHEET:	A100

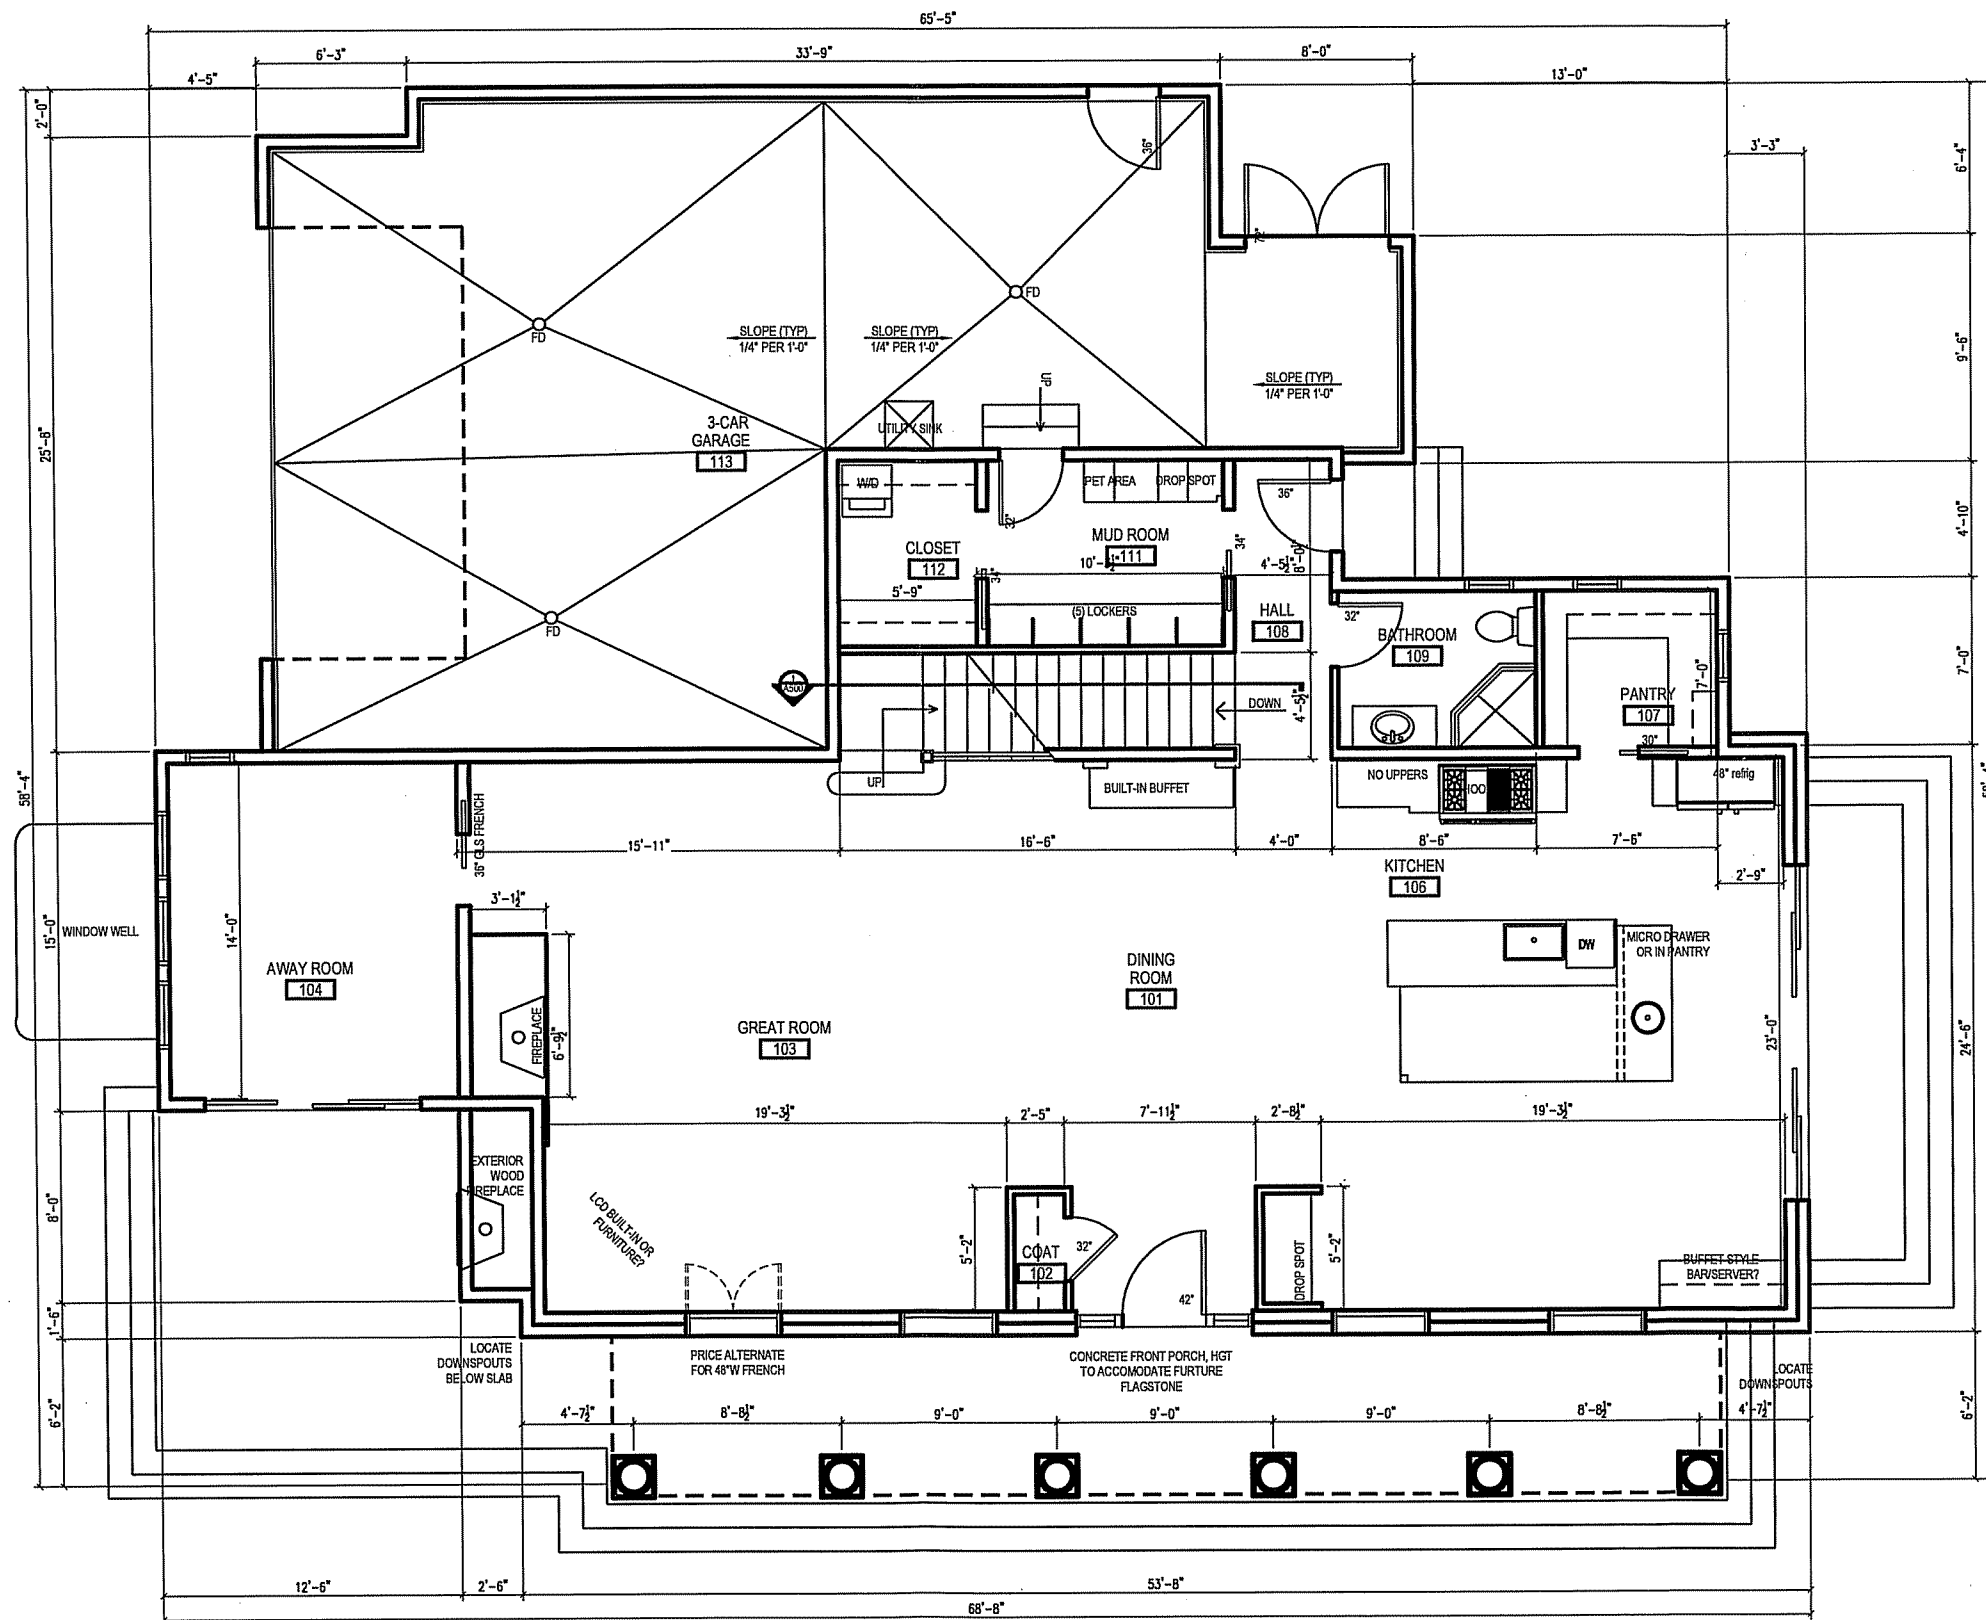


1 FIRST FLOOR PLAN
1/8" = 1'-0"

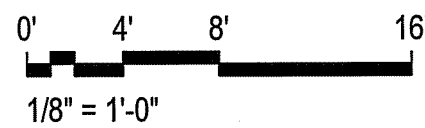


DESTREE DESIGN ARCHITECTS HOLDS ALL RIGHTS INCLUDING THE COPYRIGHT OF THIS DOCUMENT, AS WELL AS THE CONCEPTS AND DESIGNS INCORPORATED HEREIN AS AN INSTRUMENT OF SERVICE. AS PROPERTY OF DESTREE DESIGN ARCHITECTS IT IS NOT TO BE COPIED, DISTRIBUTED, OR USED IN WHOLE OR PART WITHOUT THE EXPRESS WRITTEN CONSENT OF DESTREE DESIGN ARCHITECTS.

**CAREY RESIDENCE
DESIGN DEVELOPMENT**
3934 MANITOU WAY
MADISON, WI

PROJECT:	
NUMBER:	121017.00
DATE:	01.10.2013
ISSUANCES:	
REV:	
SHEET:	A101

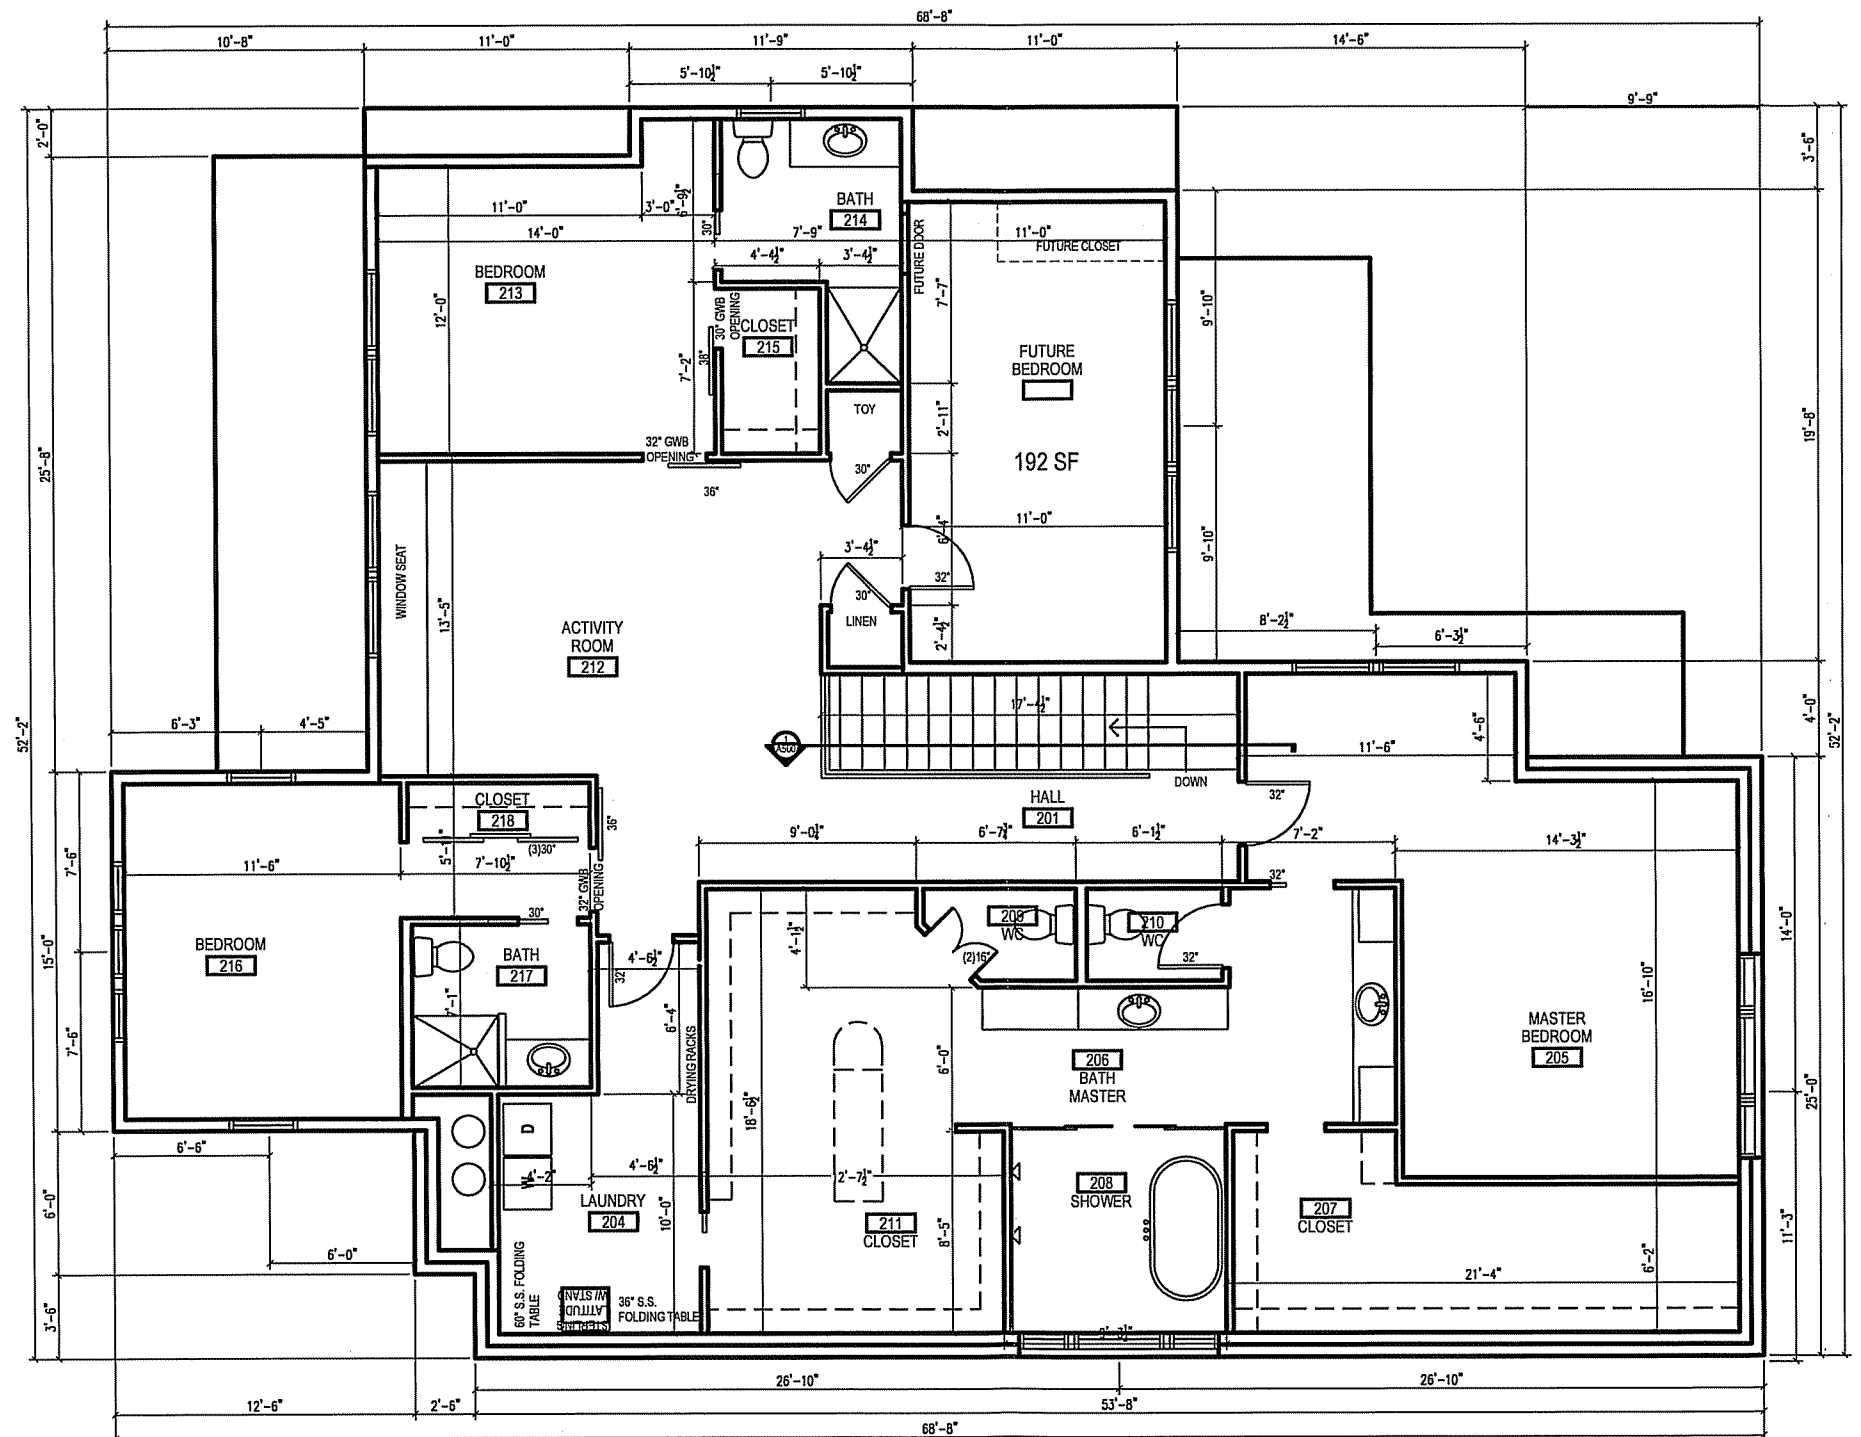



1 SECOND FLOOR PLAN
1/8" = 1'-0"

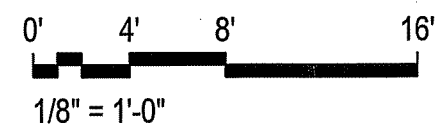


DESTREE DESIGN ARCHITECTS HOLDS ALL RIGHTS INCLUDING THE COPYRIGHT OF THIS DOCUMENT, AS WELL AS THE CONCEPTS AND DESIGNS INCORPORATED HEREIN AS AN INSTRUMENT OF SERVICE. AS PROPERTY OF DESTREE DESIGN ARCHITECTS IT IS NOT TO BE COPIED, DISTRIBUTED, OR USED IN WHOLE OR PART WITHOUT THE EXPRESS WRITTEN CONSENT OF DESTREE DESIGN ARCHITECTS.


CAREY RESIDENCE
DESIGN DEVELOPMENT
3934 MANITOU WAY
MADISON, WI

PROJECT:	
NUMBER:	121017.00
DATE:	01.10.2013
ISSUANCES:	
REV:	
SHEET:	A102

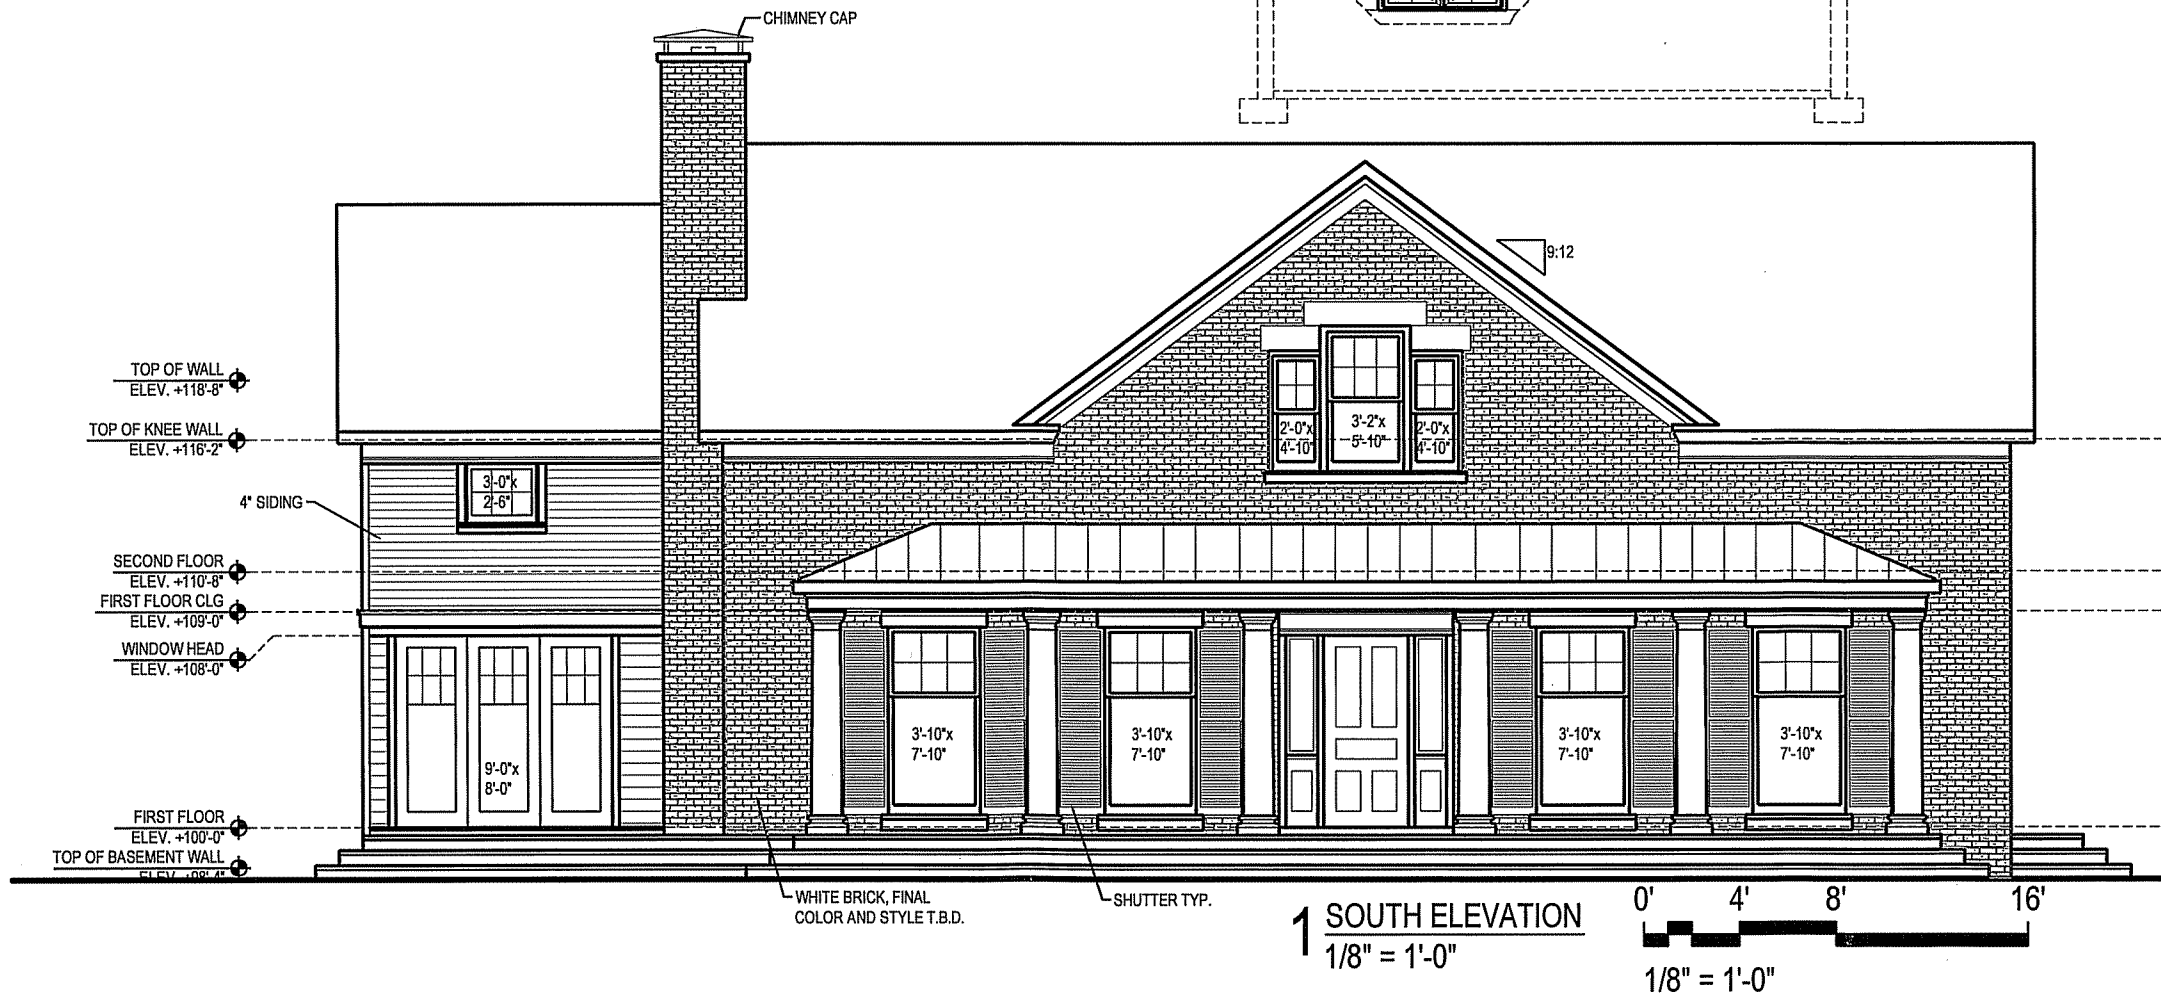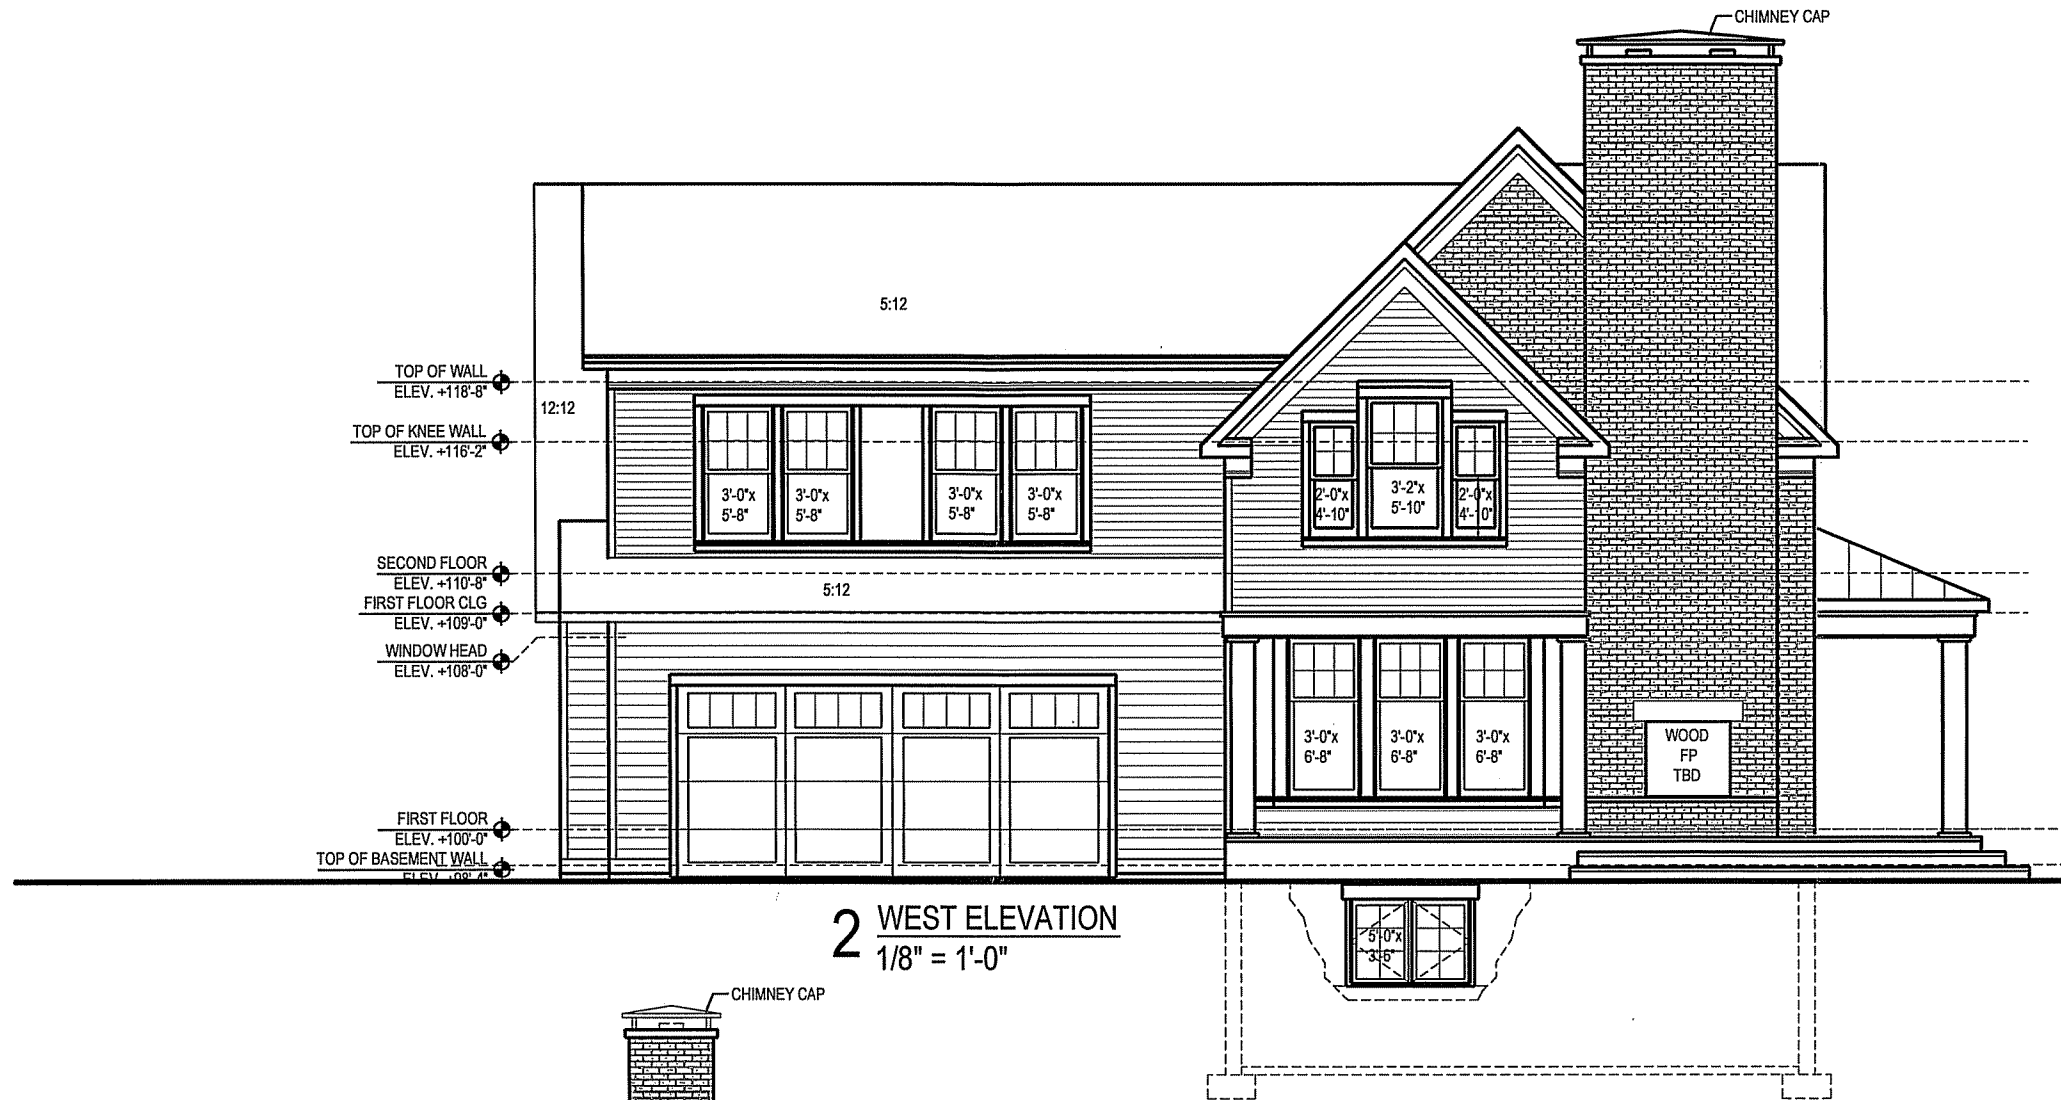

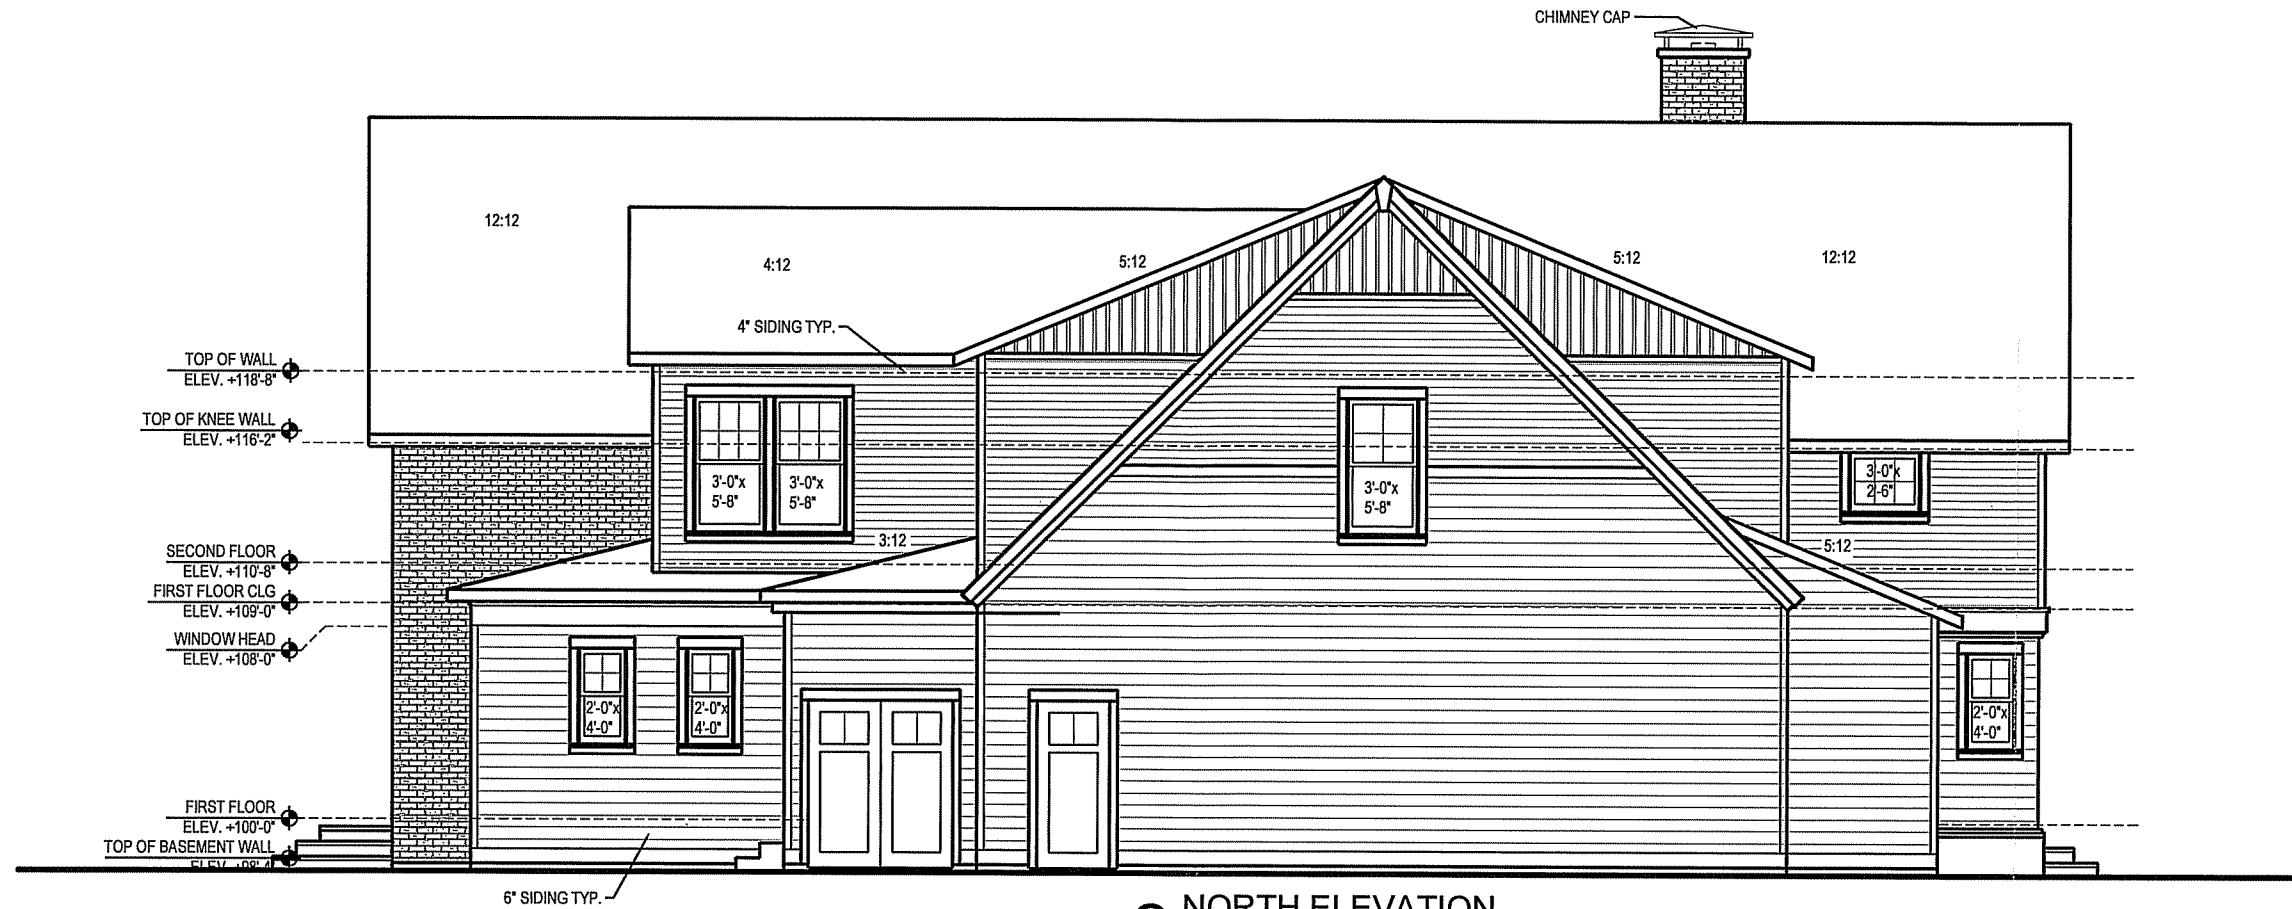

2 NORTH ELEVATION
1/8" = 1'-0"

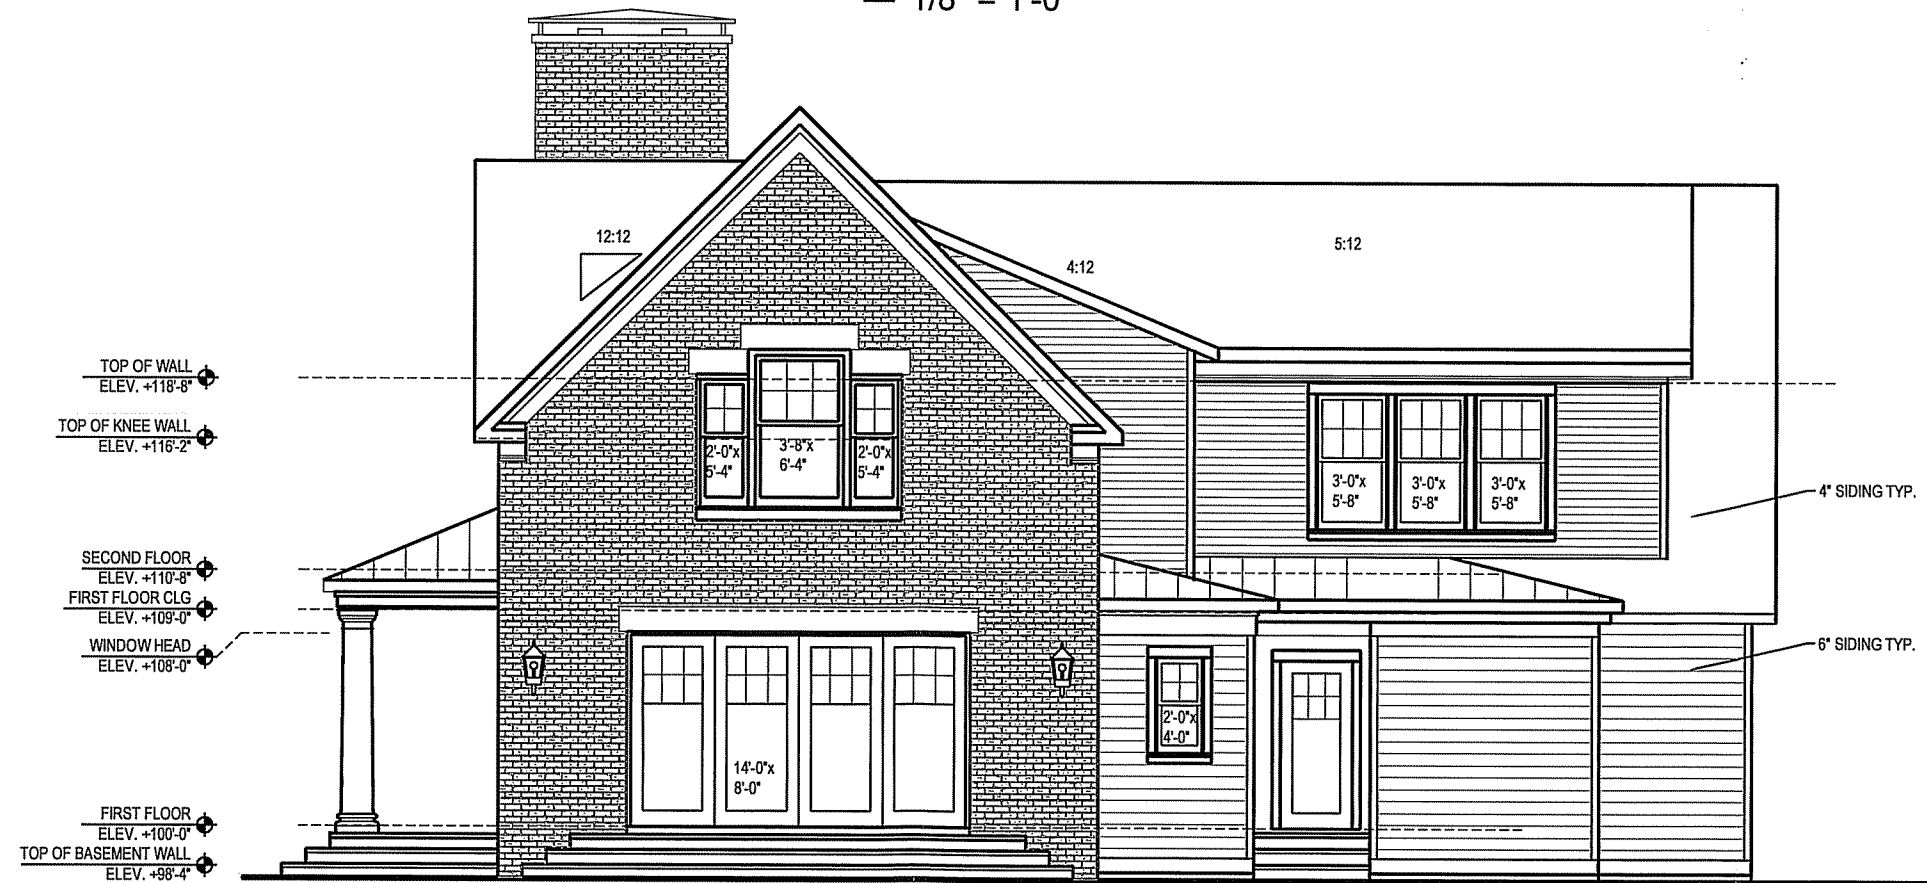

1 EAST ELEVATION
1/8" = 1'-0"

