

SHEET INDEX

SP100	SITE PLAN
A100	FLOOR PLANS
A101	EXTERIOR ELEVATIONS

UNIT COUNT

FLOOR	EFF	2BR	3BR	TOTAL
BSMT	-	-	-	0
1ST	1	-	-	1
2ND	-	1	2	3
3RD	7	1	-	8
TOTAL	8	2	2	12


(18 TOTAL BEDROOMS)

BUILDING AREA

BSMT	3250 SF
1ST	3670 SF
2ND	3300 SF
3RD	3300 SF
TOTAL	13520 SF

SITE STATISTICS

LOT AREA	8712 SF .20 ACRES
USEABLE OPEN SPACE REQ'D:	360 SF
USEABLE OPEN SPACE PROVIDED:	3220 SF
BICYCLE PARKING REQ'D:	16
BICYCLE PARKING PROVIDED:	16
VEHICLE PARKING:	0
LOADING AREA:	1

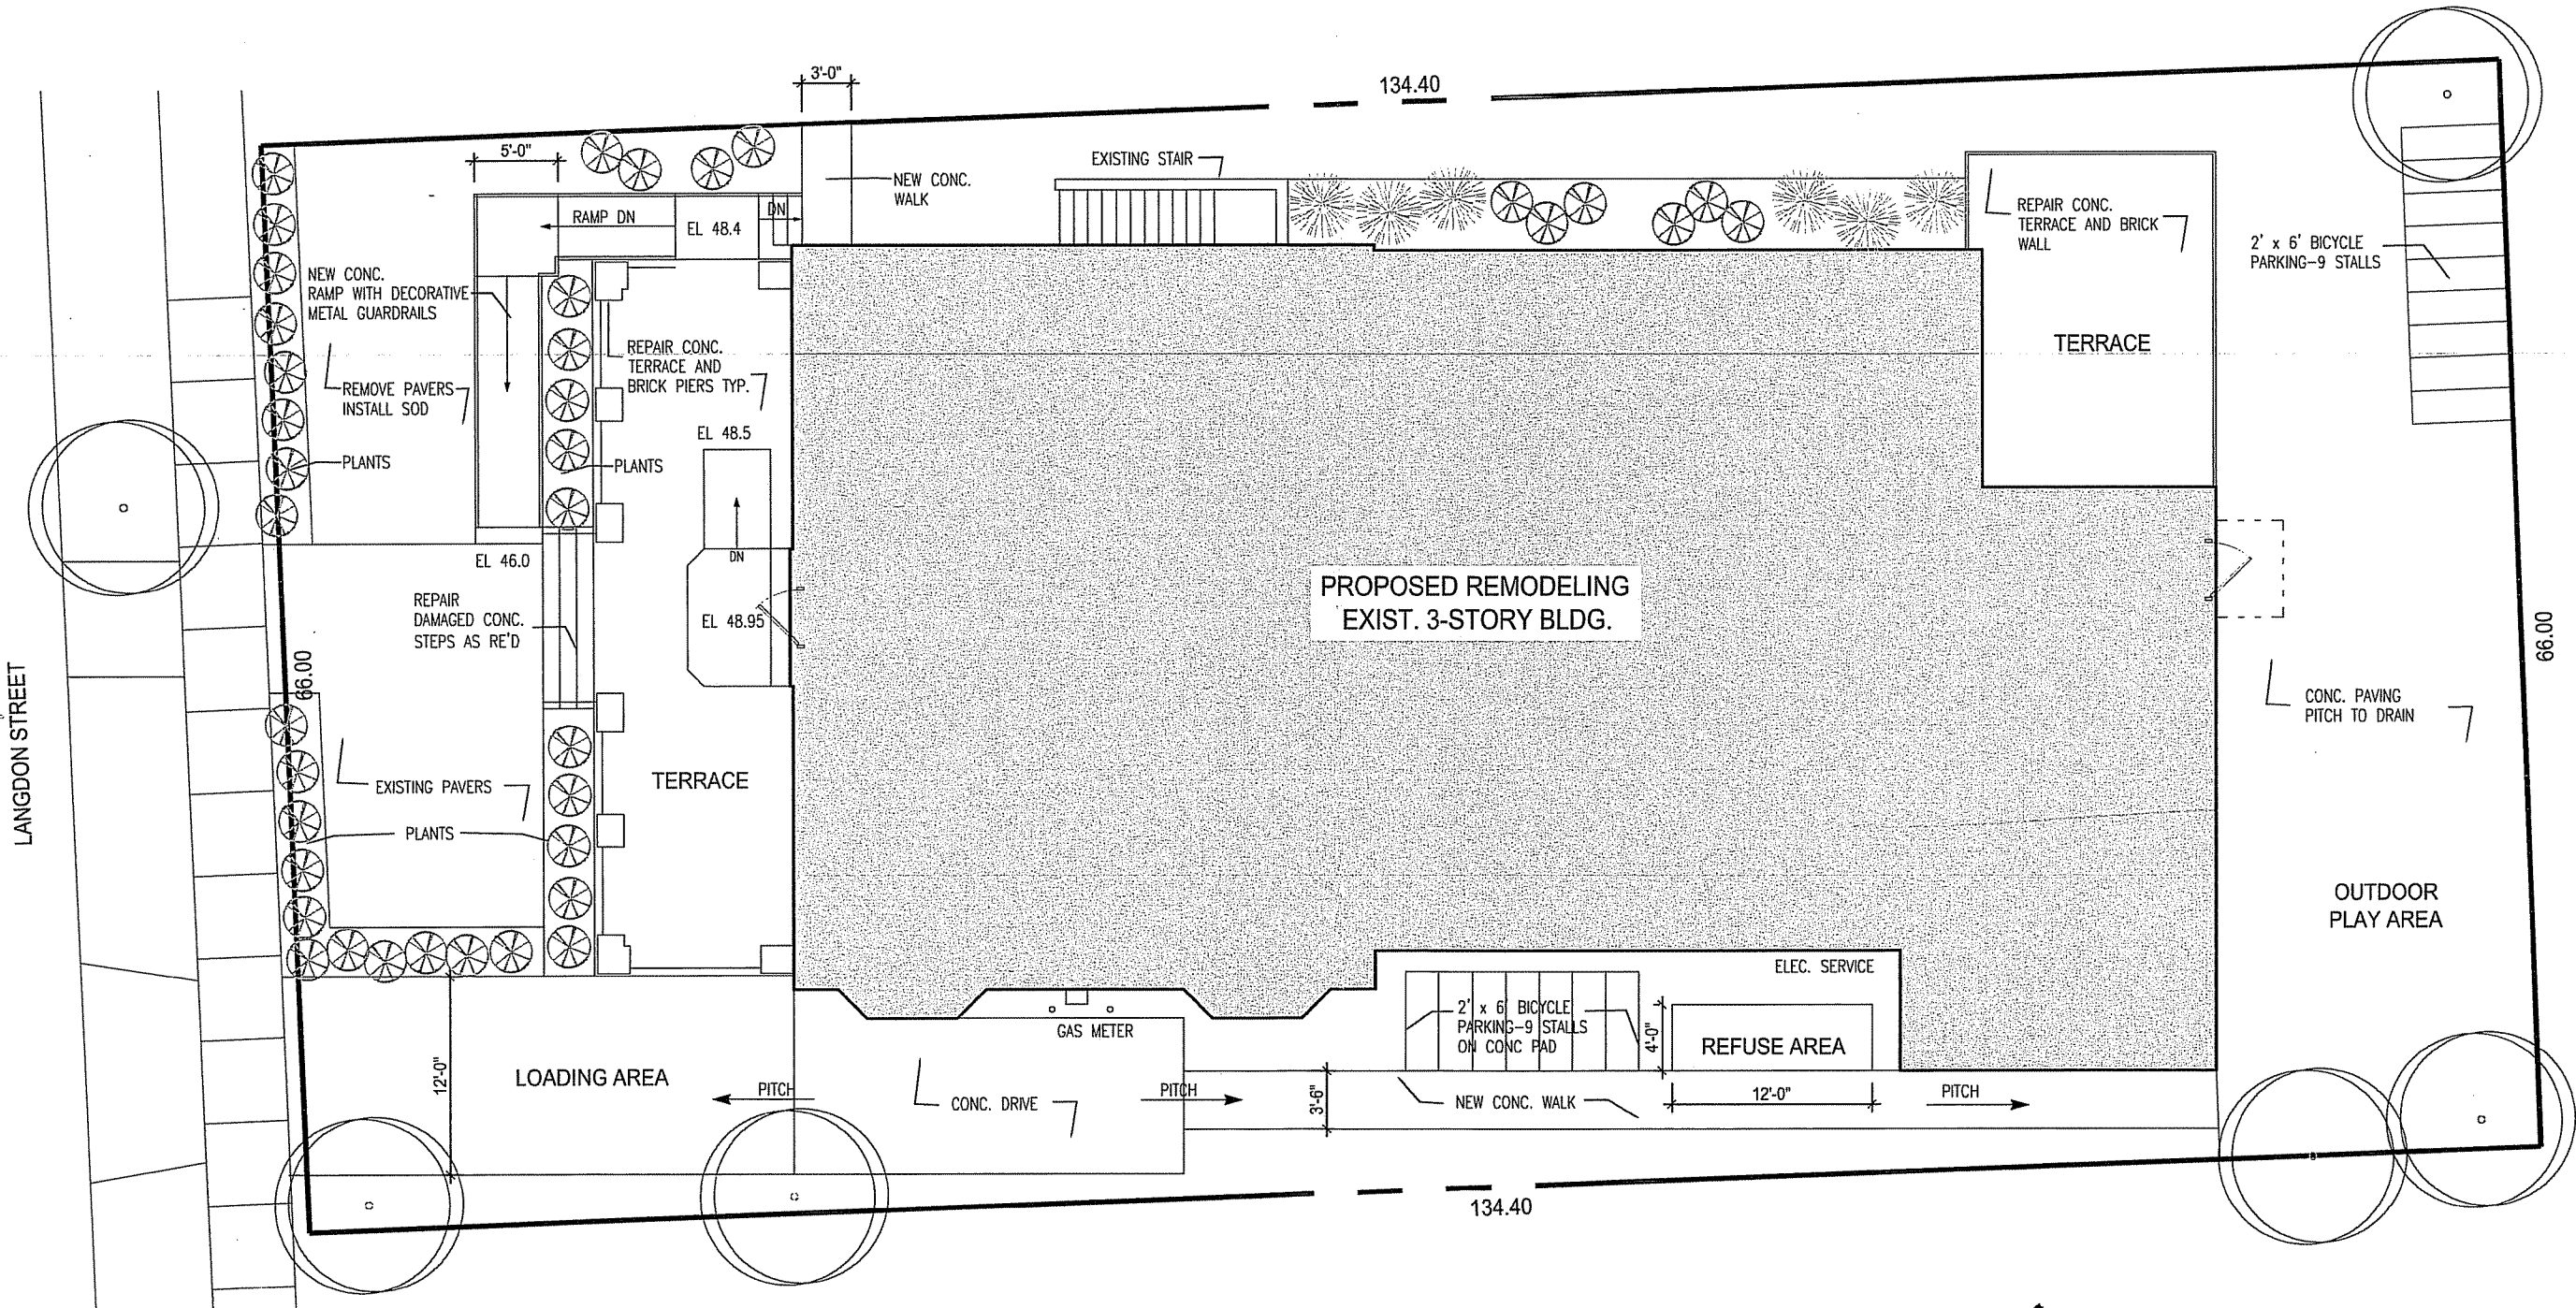


1 SITE PLAN
3/32"=1'-0"

Date: Feb. 2, 2013


Klett Architecture
1036 E. Lexington Blvd.
Whitefish Bay, WI 53217

JEM-Madison
233 Langdon St.
Madison, WI


SP100

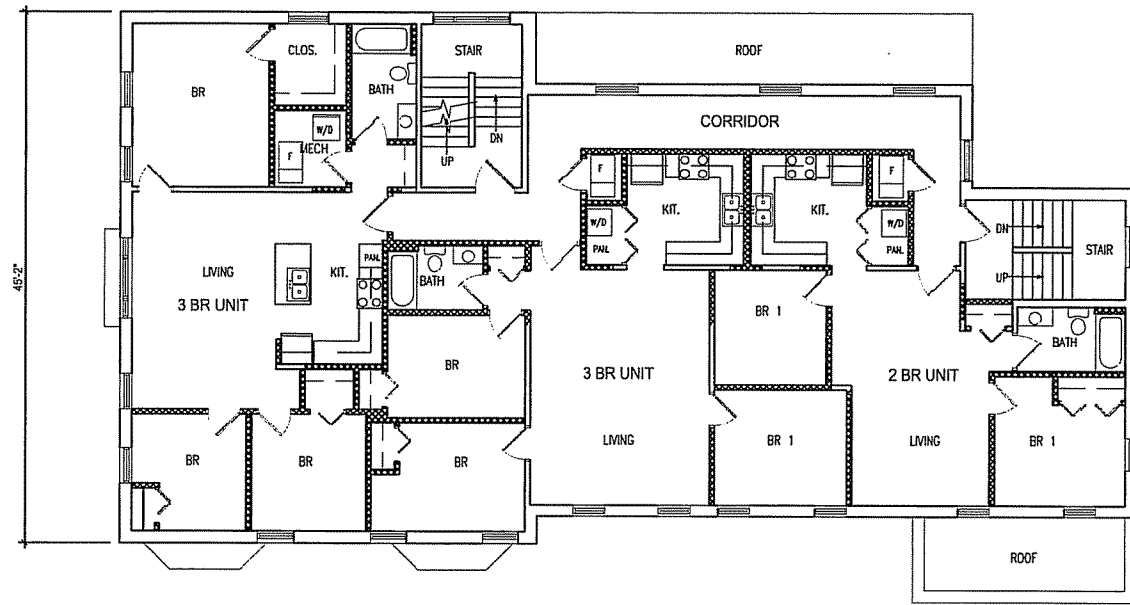


1 SECOND FLOOR PLAN
1/16"=1'-0" 0 10 20 N

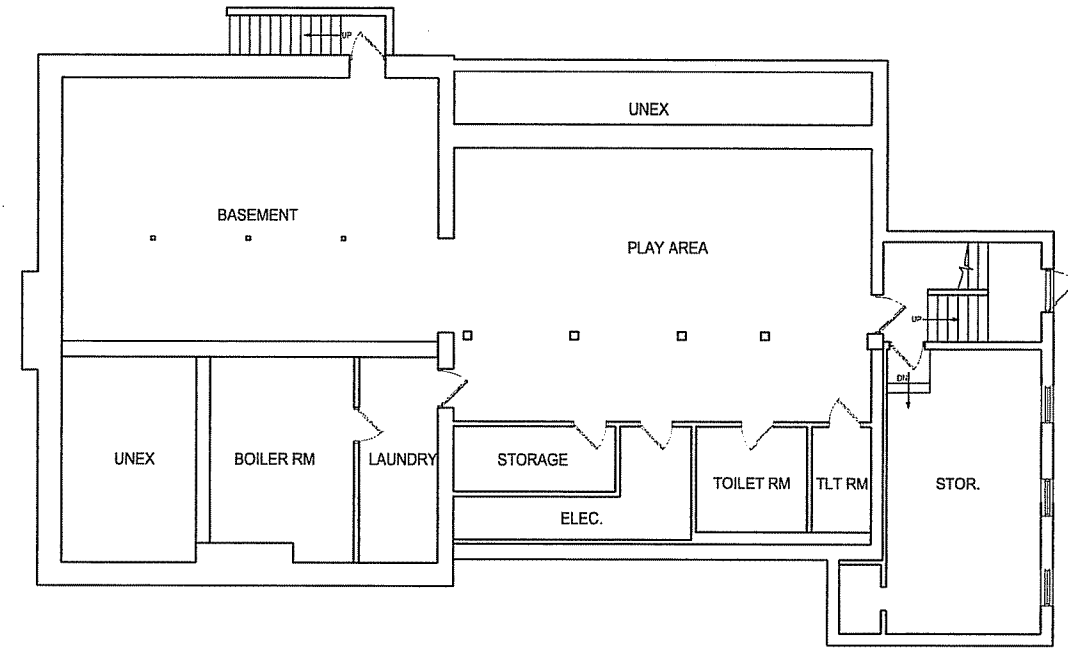

2 BASEMENT PLAN
1/16"=1'-0" 0 10 20 N

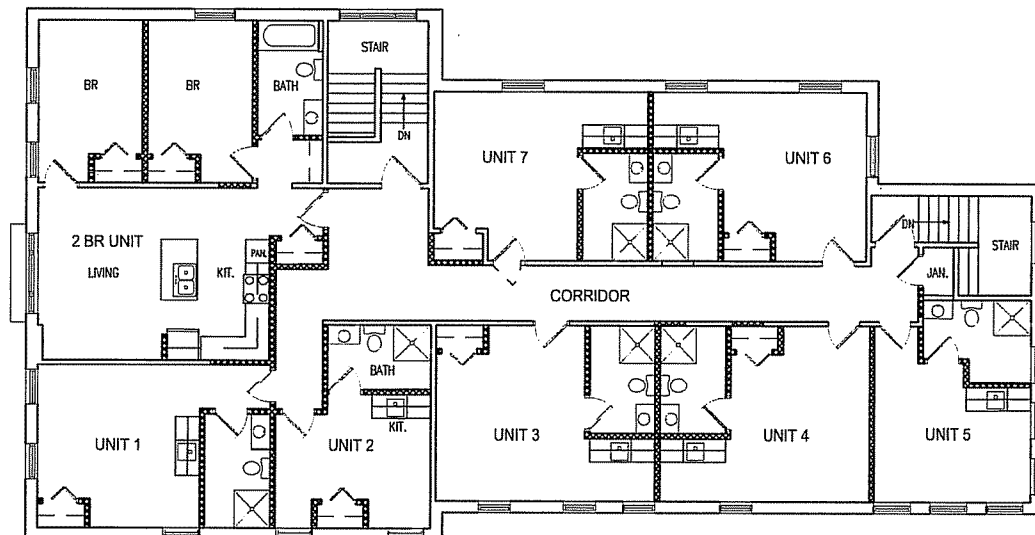

3 THIRD FLOOR PLAN
1/16"=1'-0" 0 10 20 N

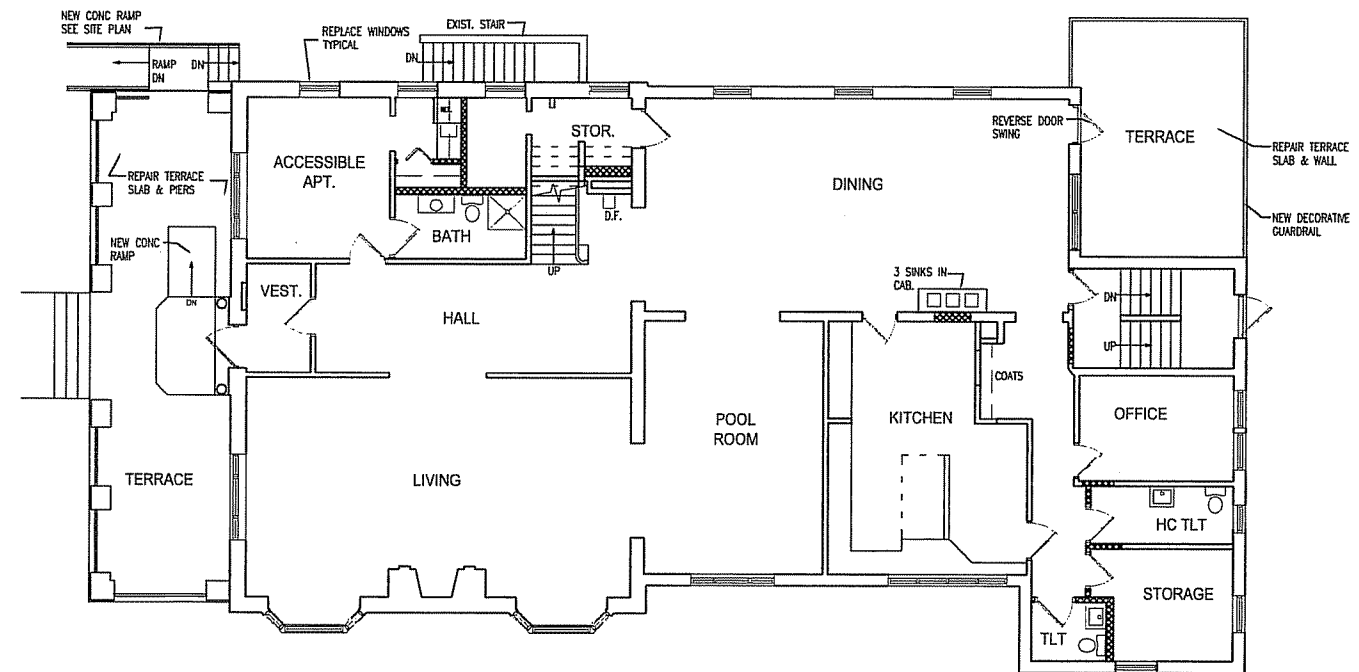


4 FIRST FLOOR PLAN
1/16"=1'-0" 0 10 20 N

Date: Feb. 2, 2013


Klett Architecture
1036 E. Lexington Blvd.
Whitefish Bay, WI 53217

JEM-Madison
233 Langdon St.
Madison, WI


A100

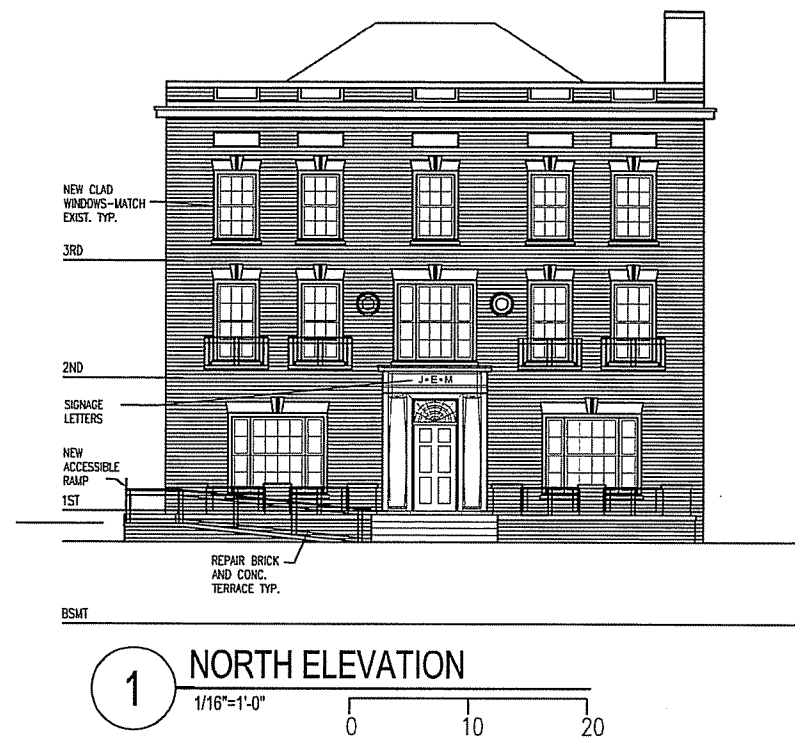


1 NORTH ELEVATION
1/16"=1'-0"
0 10 20

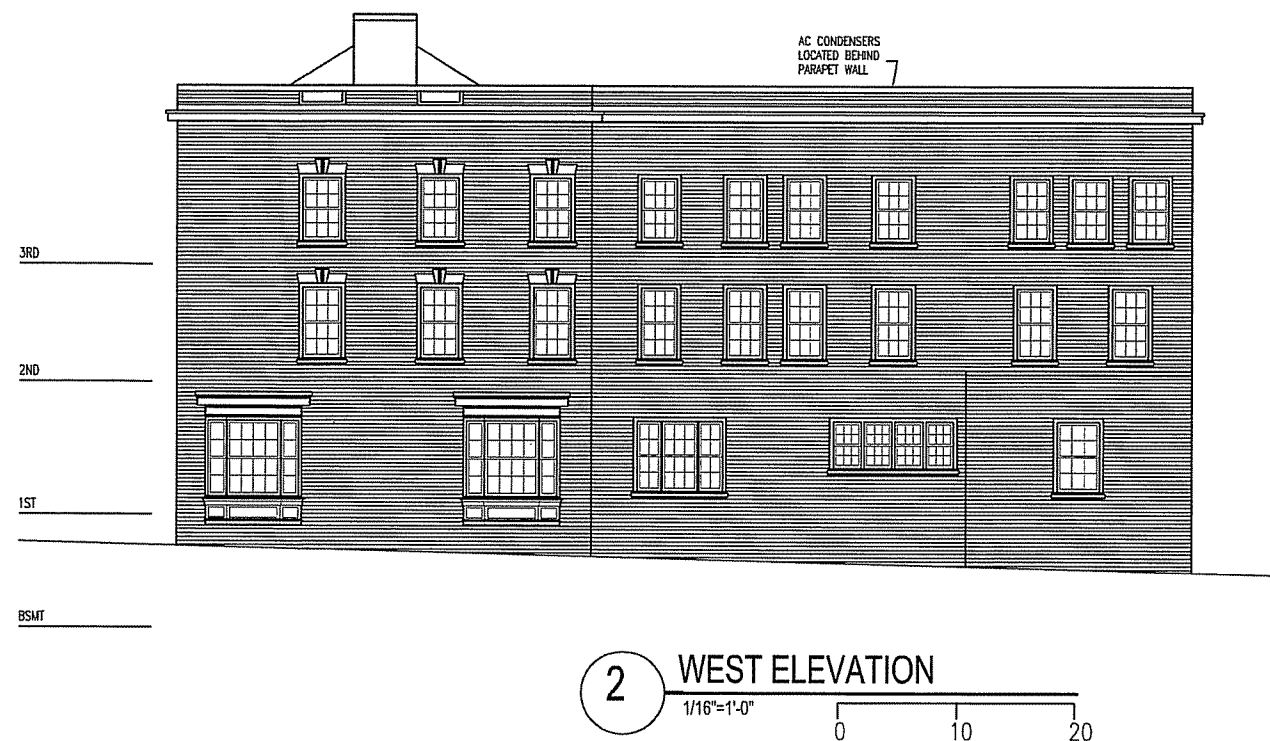

2 WEST ELEVATION
1/16"=1'-0"
0 10 20

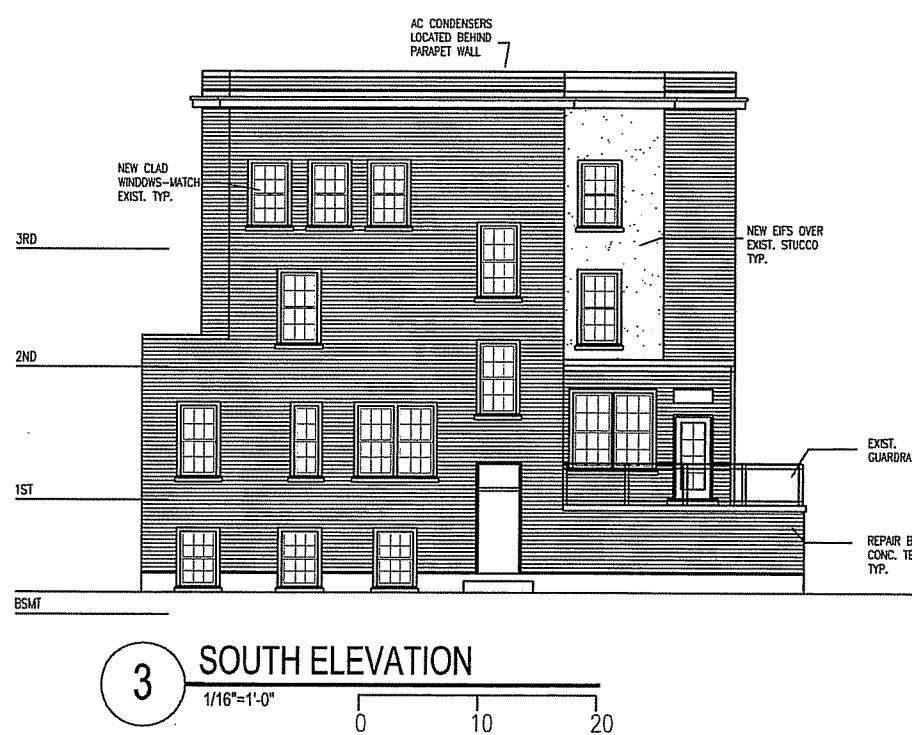

3 SOUTH ELEVATION
1/16"=1'-0"
0 10 20

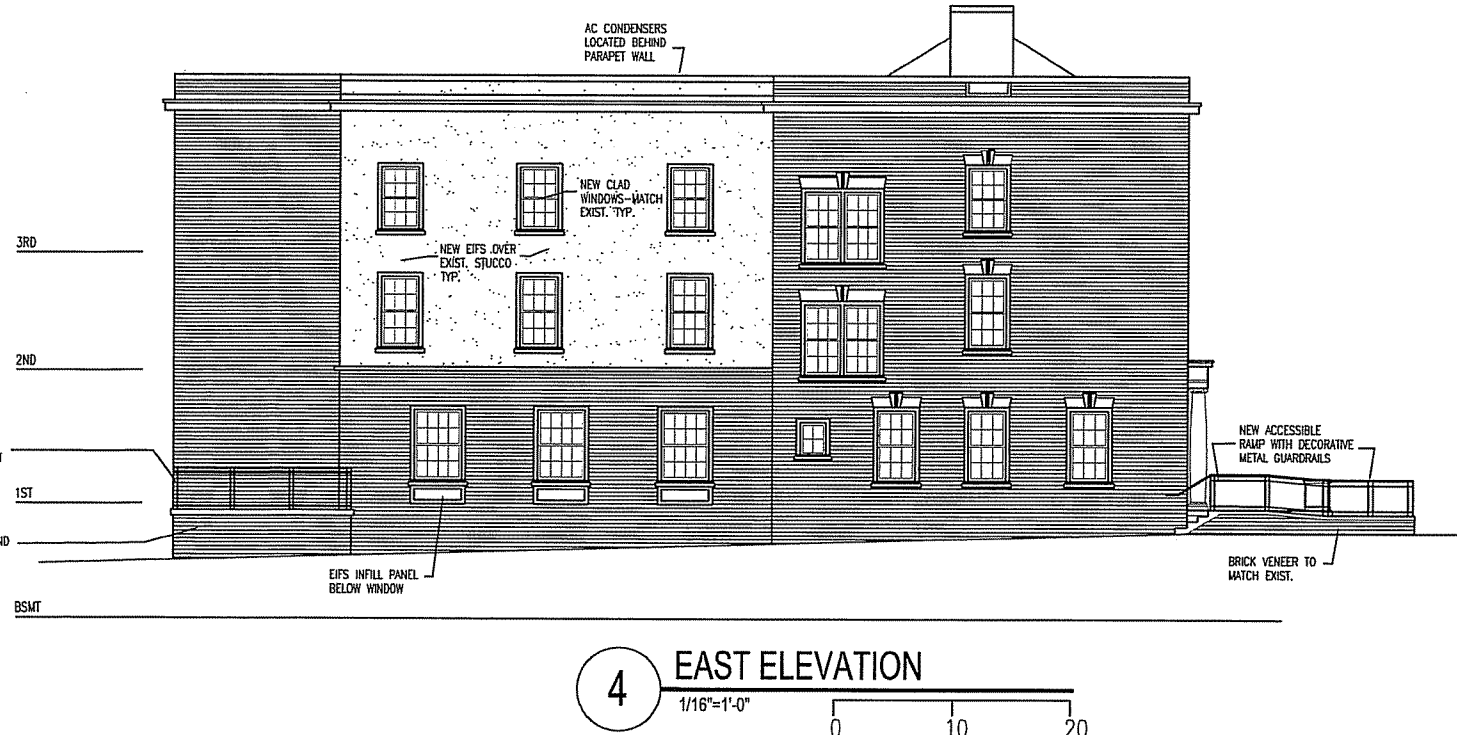

4 EAST ELEVATION
1/16"=1'-0"
0 10 20

Date: Feb. 2, 2013

Klett Architecture
1036 E. Lexington Blvd.
Whitefish Bay, WI 53217

JEM-Madison
233 Langdon St.
Madison, WI

A101