



City of Madison

Proposed Rezoning

Location

1721, 1722, 1801 & 1802 Legacy Lane/
1721-1723, 1801-1803 Southern Ridge Trl

Applicant

City of Madison

From: TR-C4 To: SR-C3


Rezoning Request

Rezone two-family-twin residential use


Public Hearing Date

Plan Commission
24 March 2014

Common Council
08 April 2014

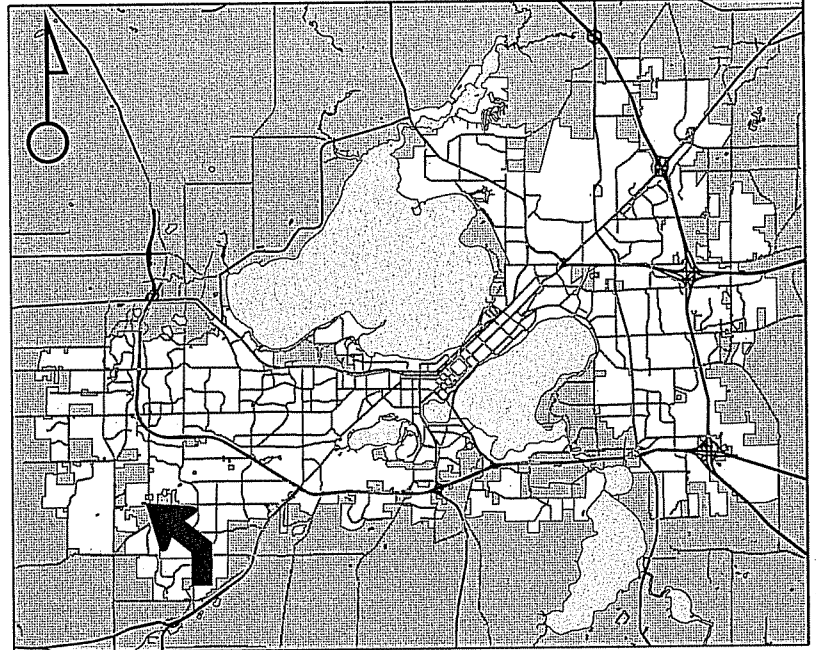

For Questions Contact: Heather Stouder at: 266-5974 or hstouder@cityofmadison.com or City Planning at 266-4635

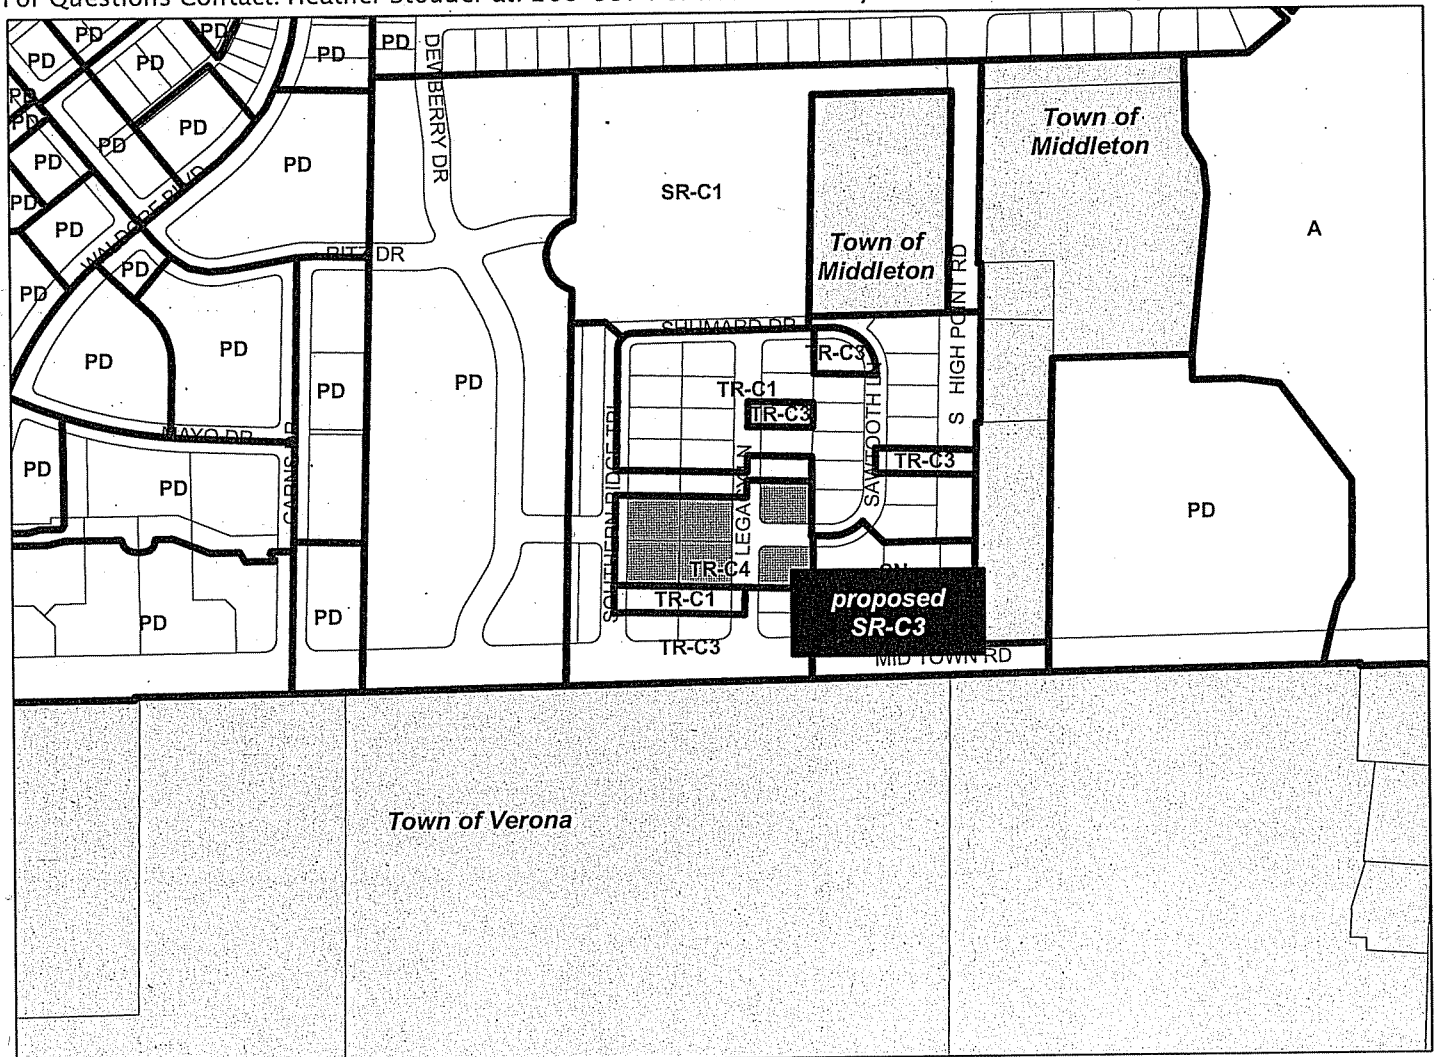

Scale : 1" = 400'

City of Madison, Planning Division : RPJ : Date : 17 March 2014

