






GARY BRINK & ASSOCIATES
ARCHITECTS
7780 ELMWOOD AVE. STE. 204
MIDDLETON, WI 53562
608-829-1750
608-829-3056 (FAX)

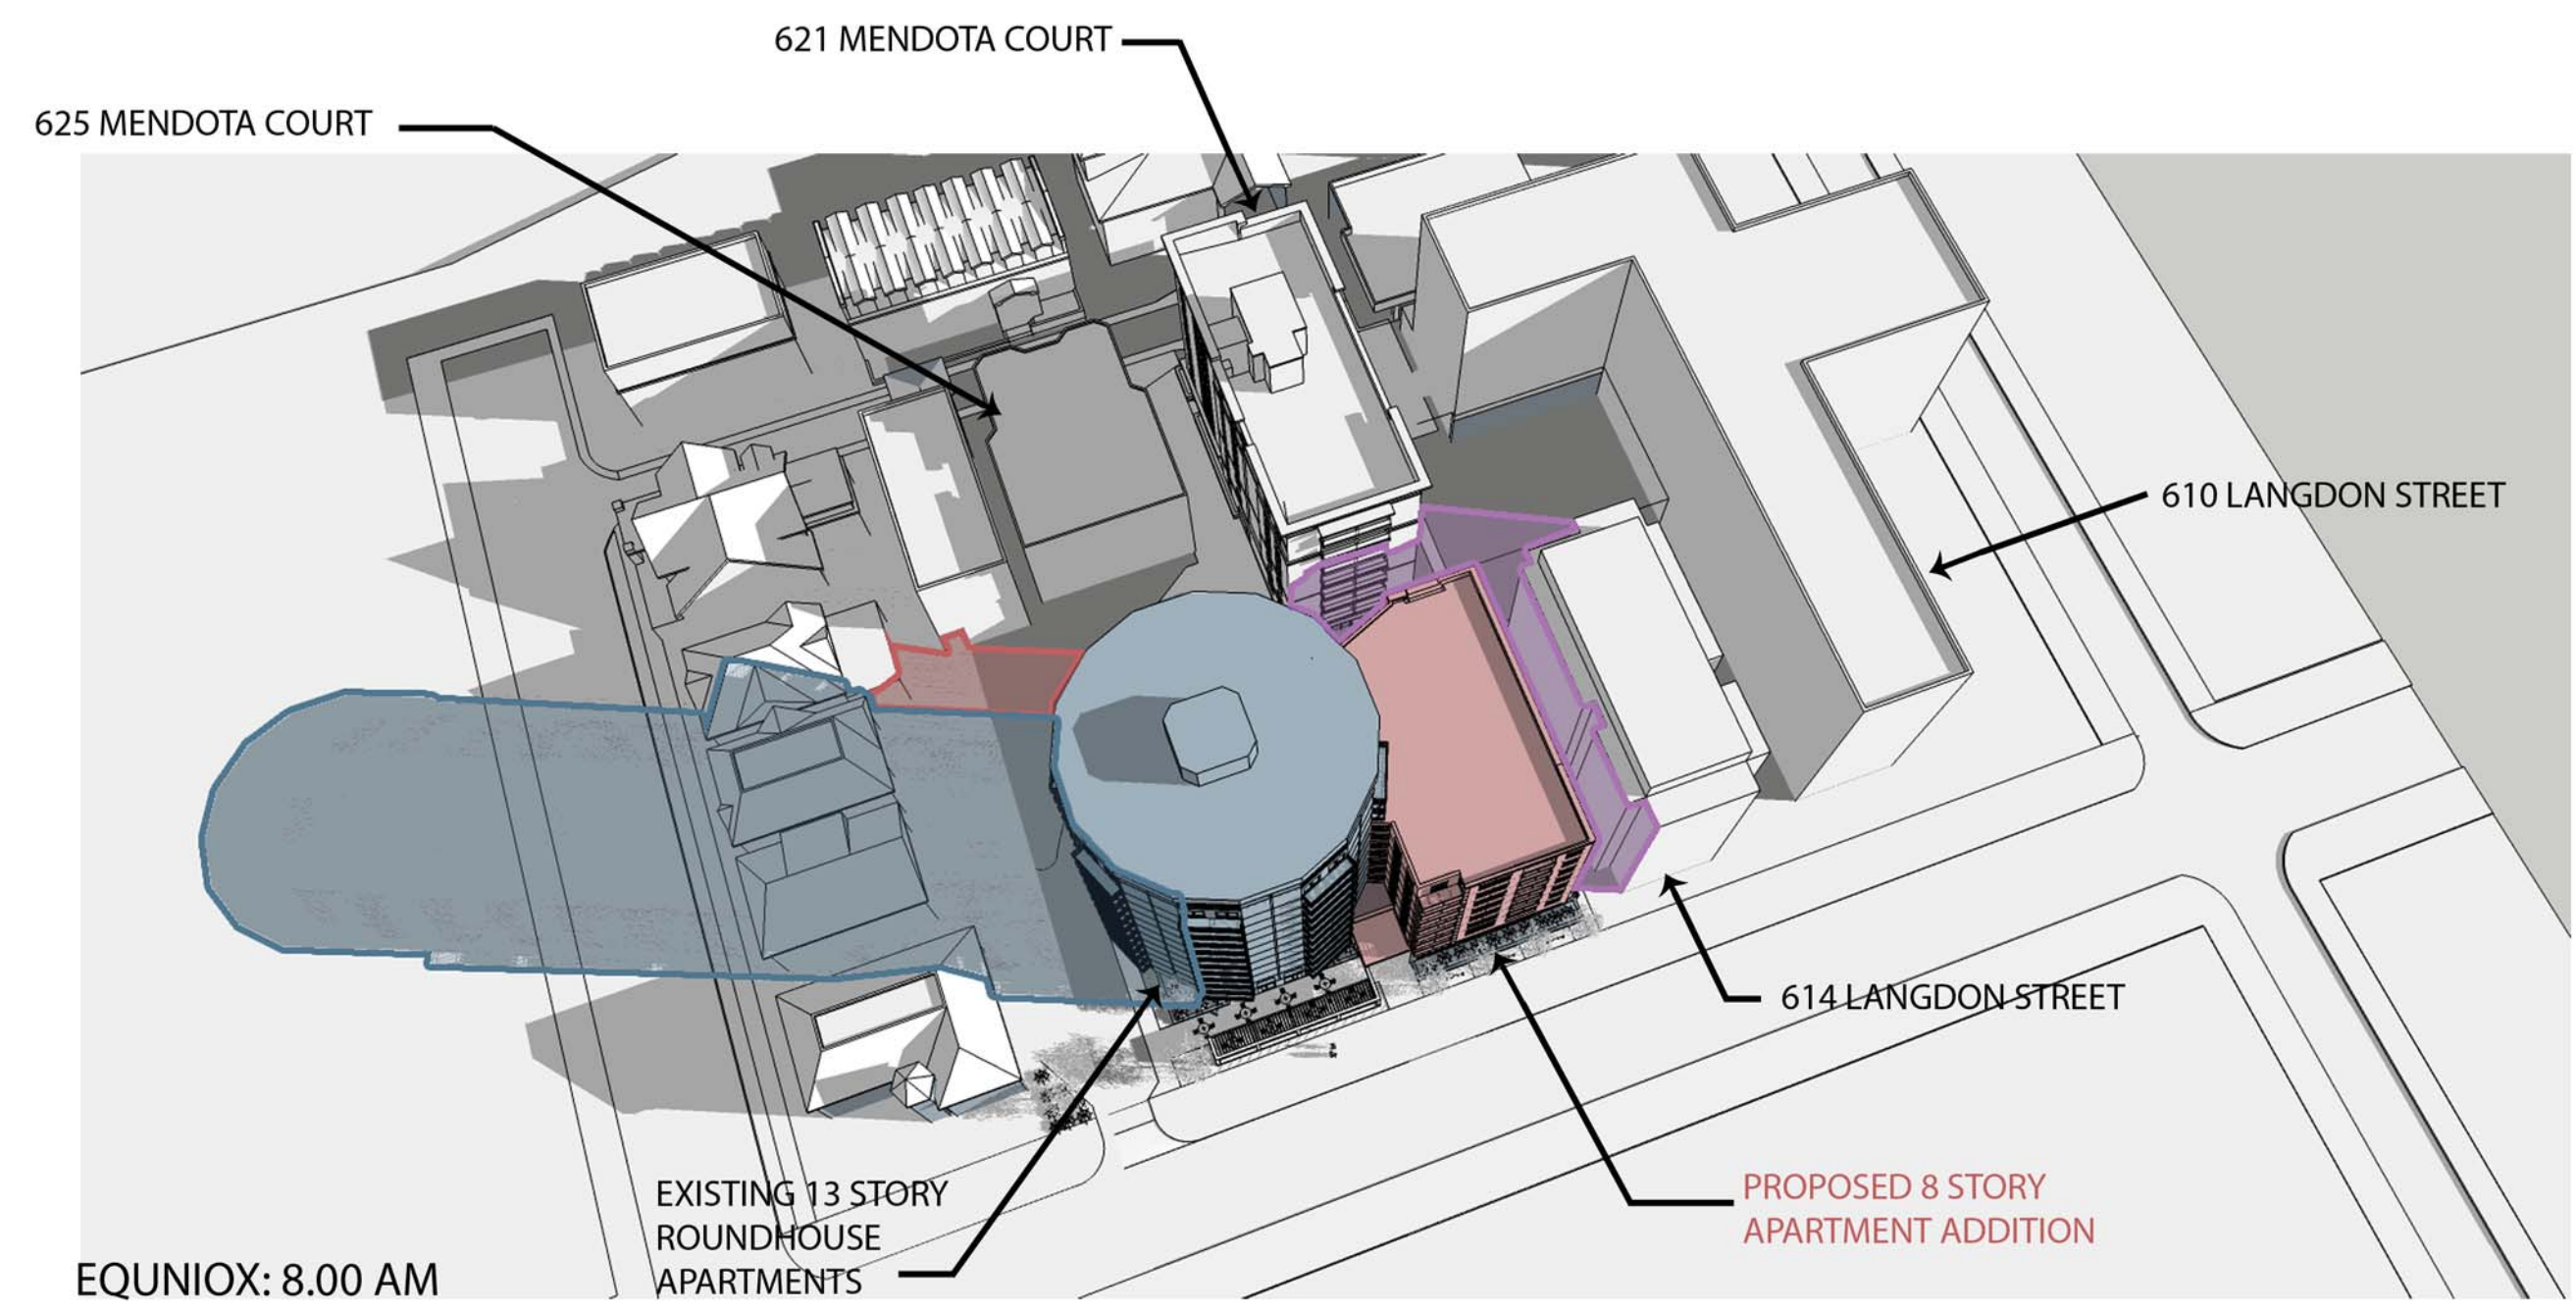


EQUINOX: 8.00 AM

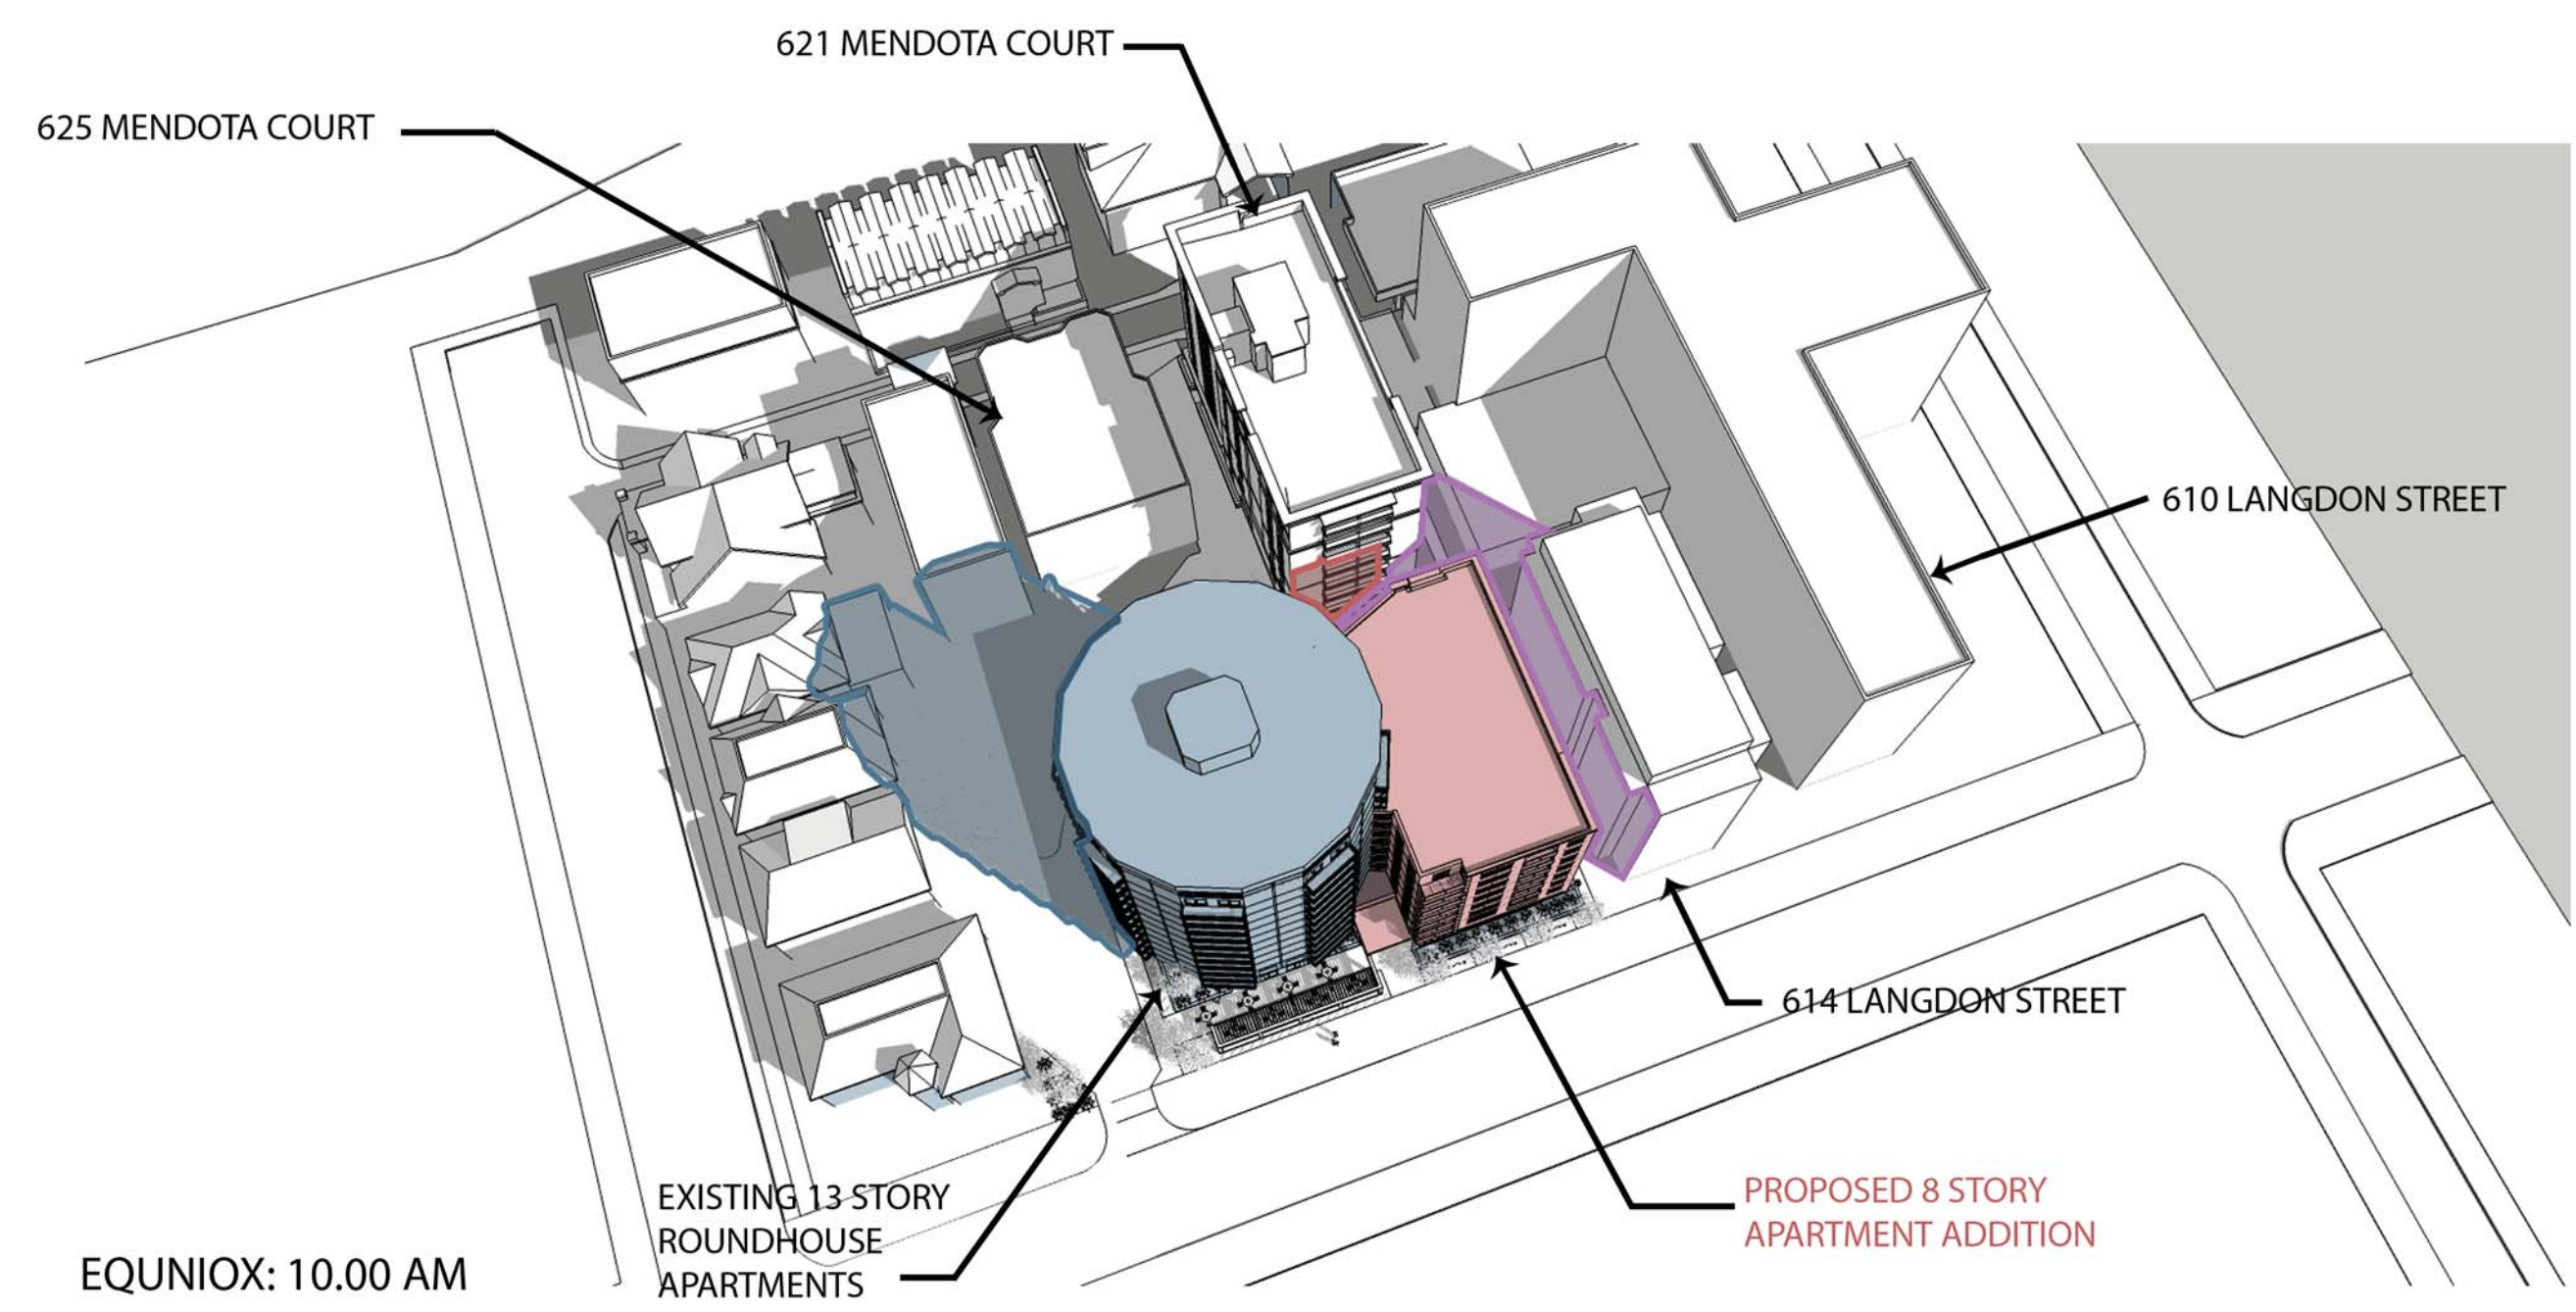


EQUINOX: 10.00 AM

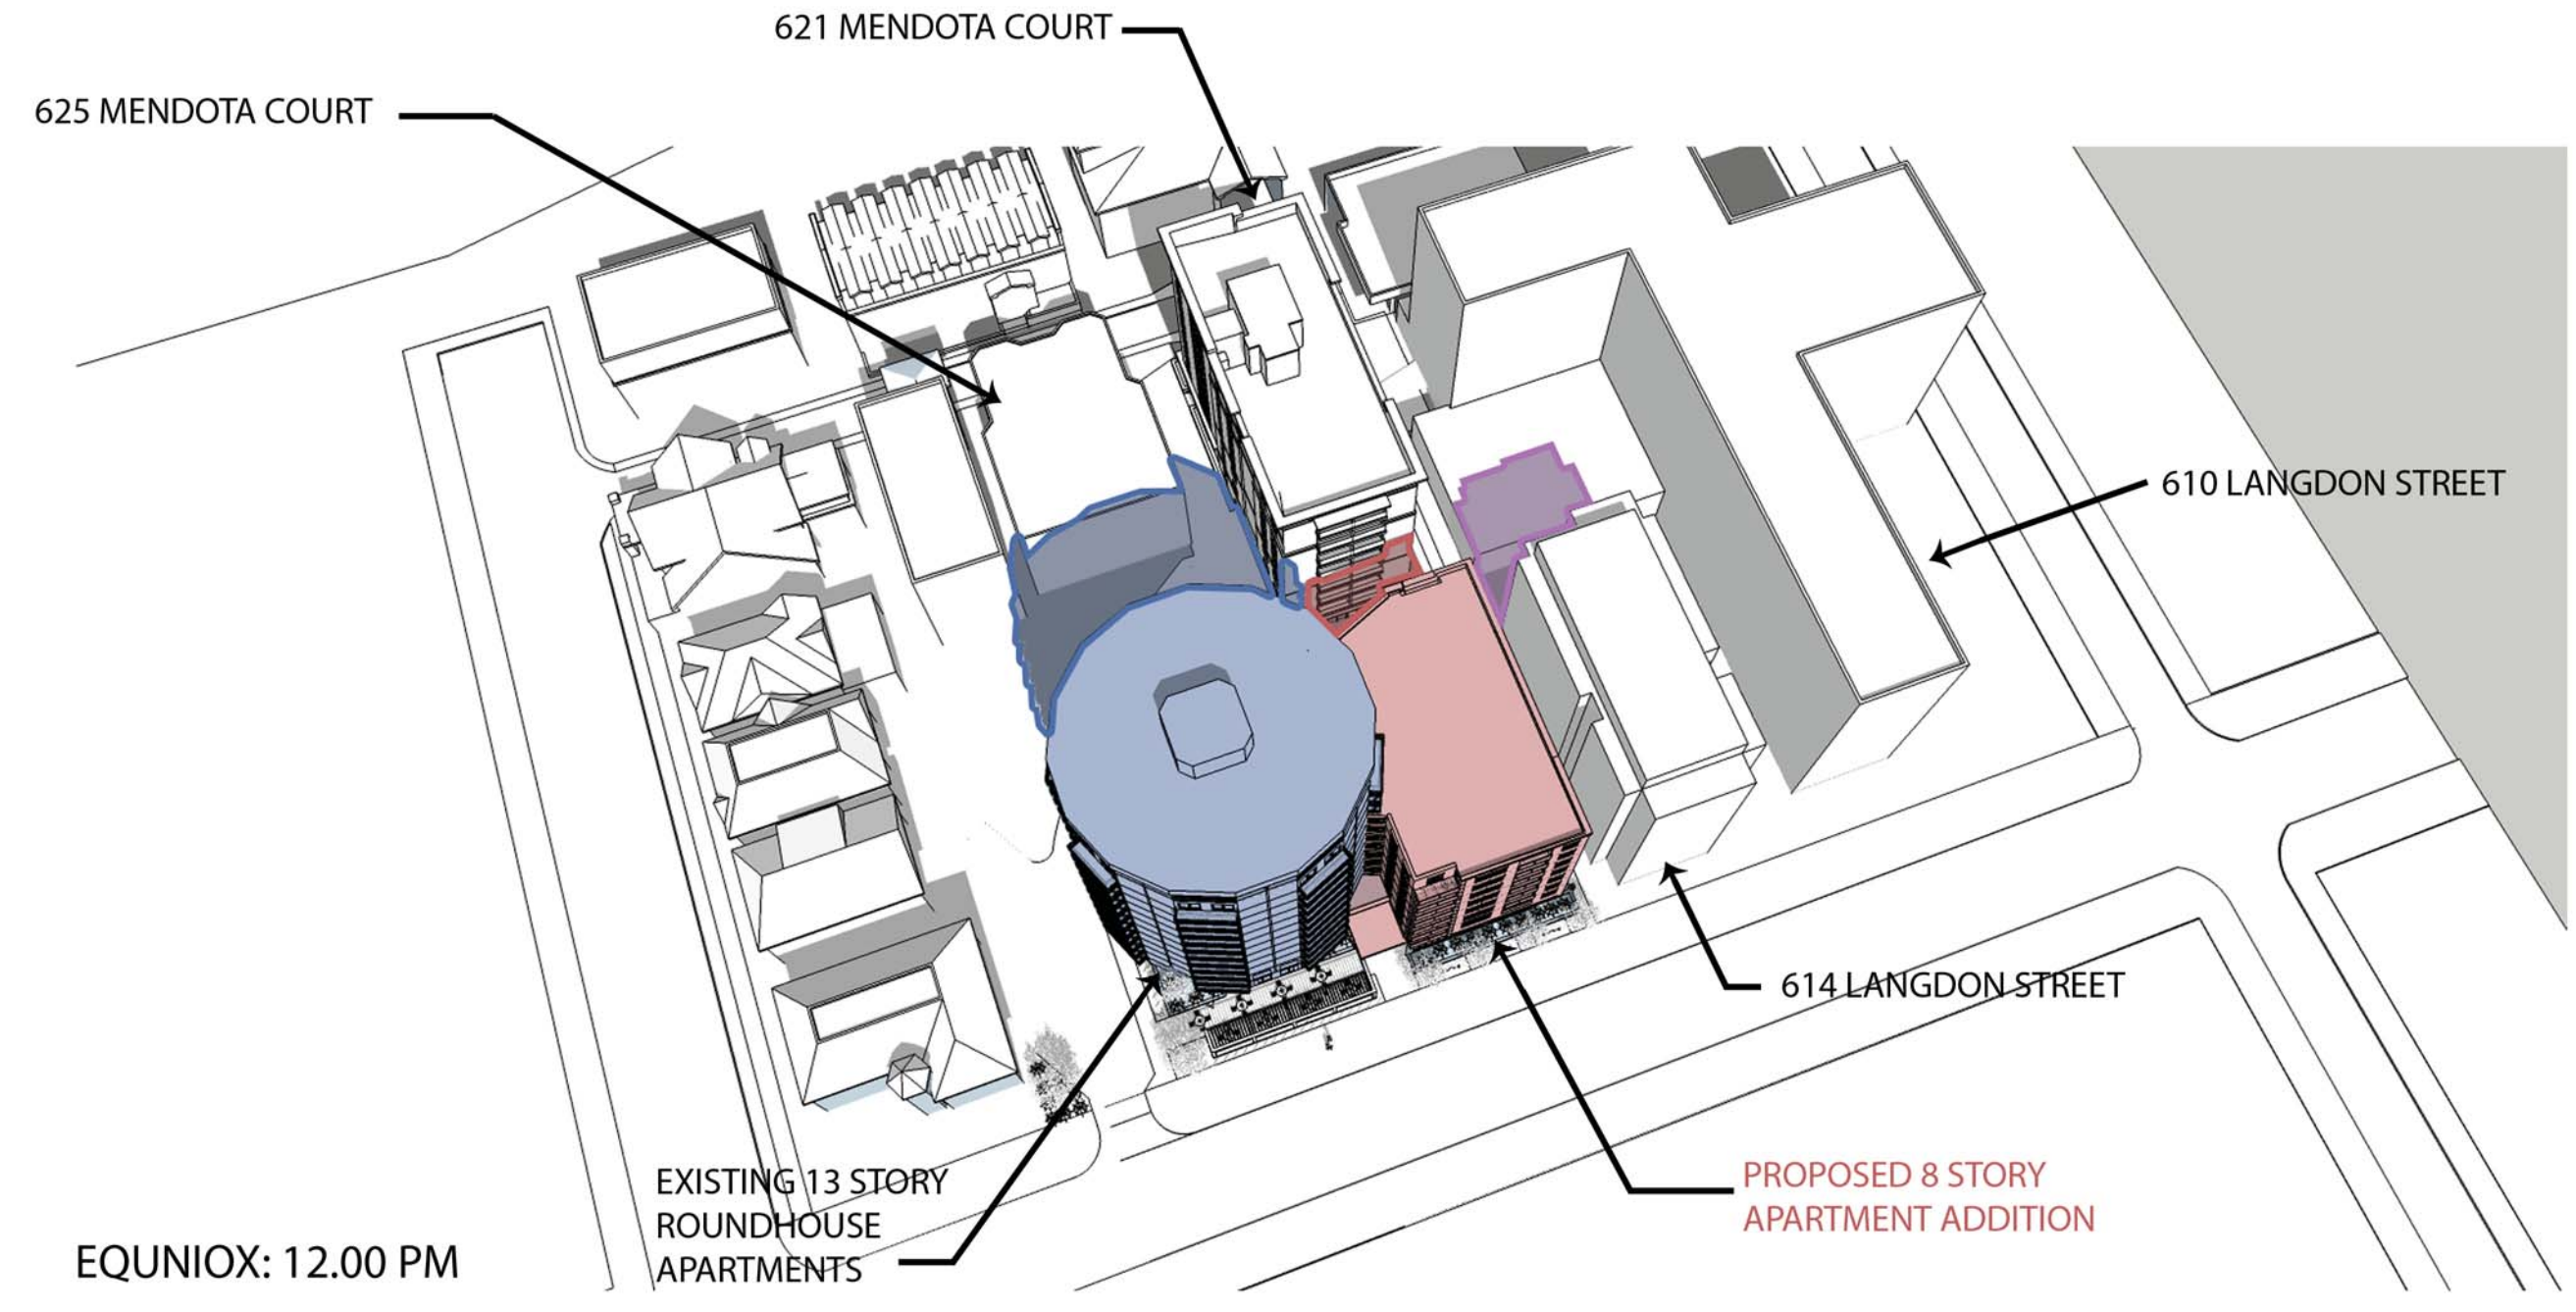

EQUINOX: 12.00 PM

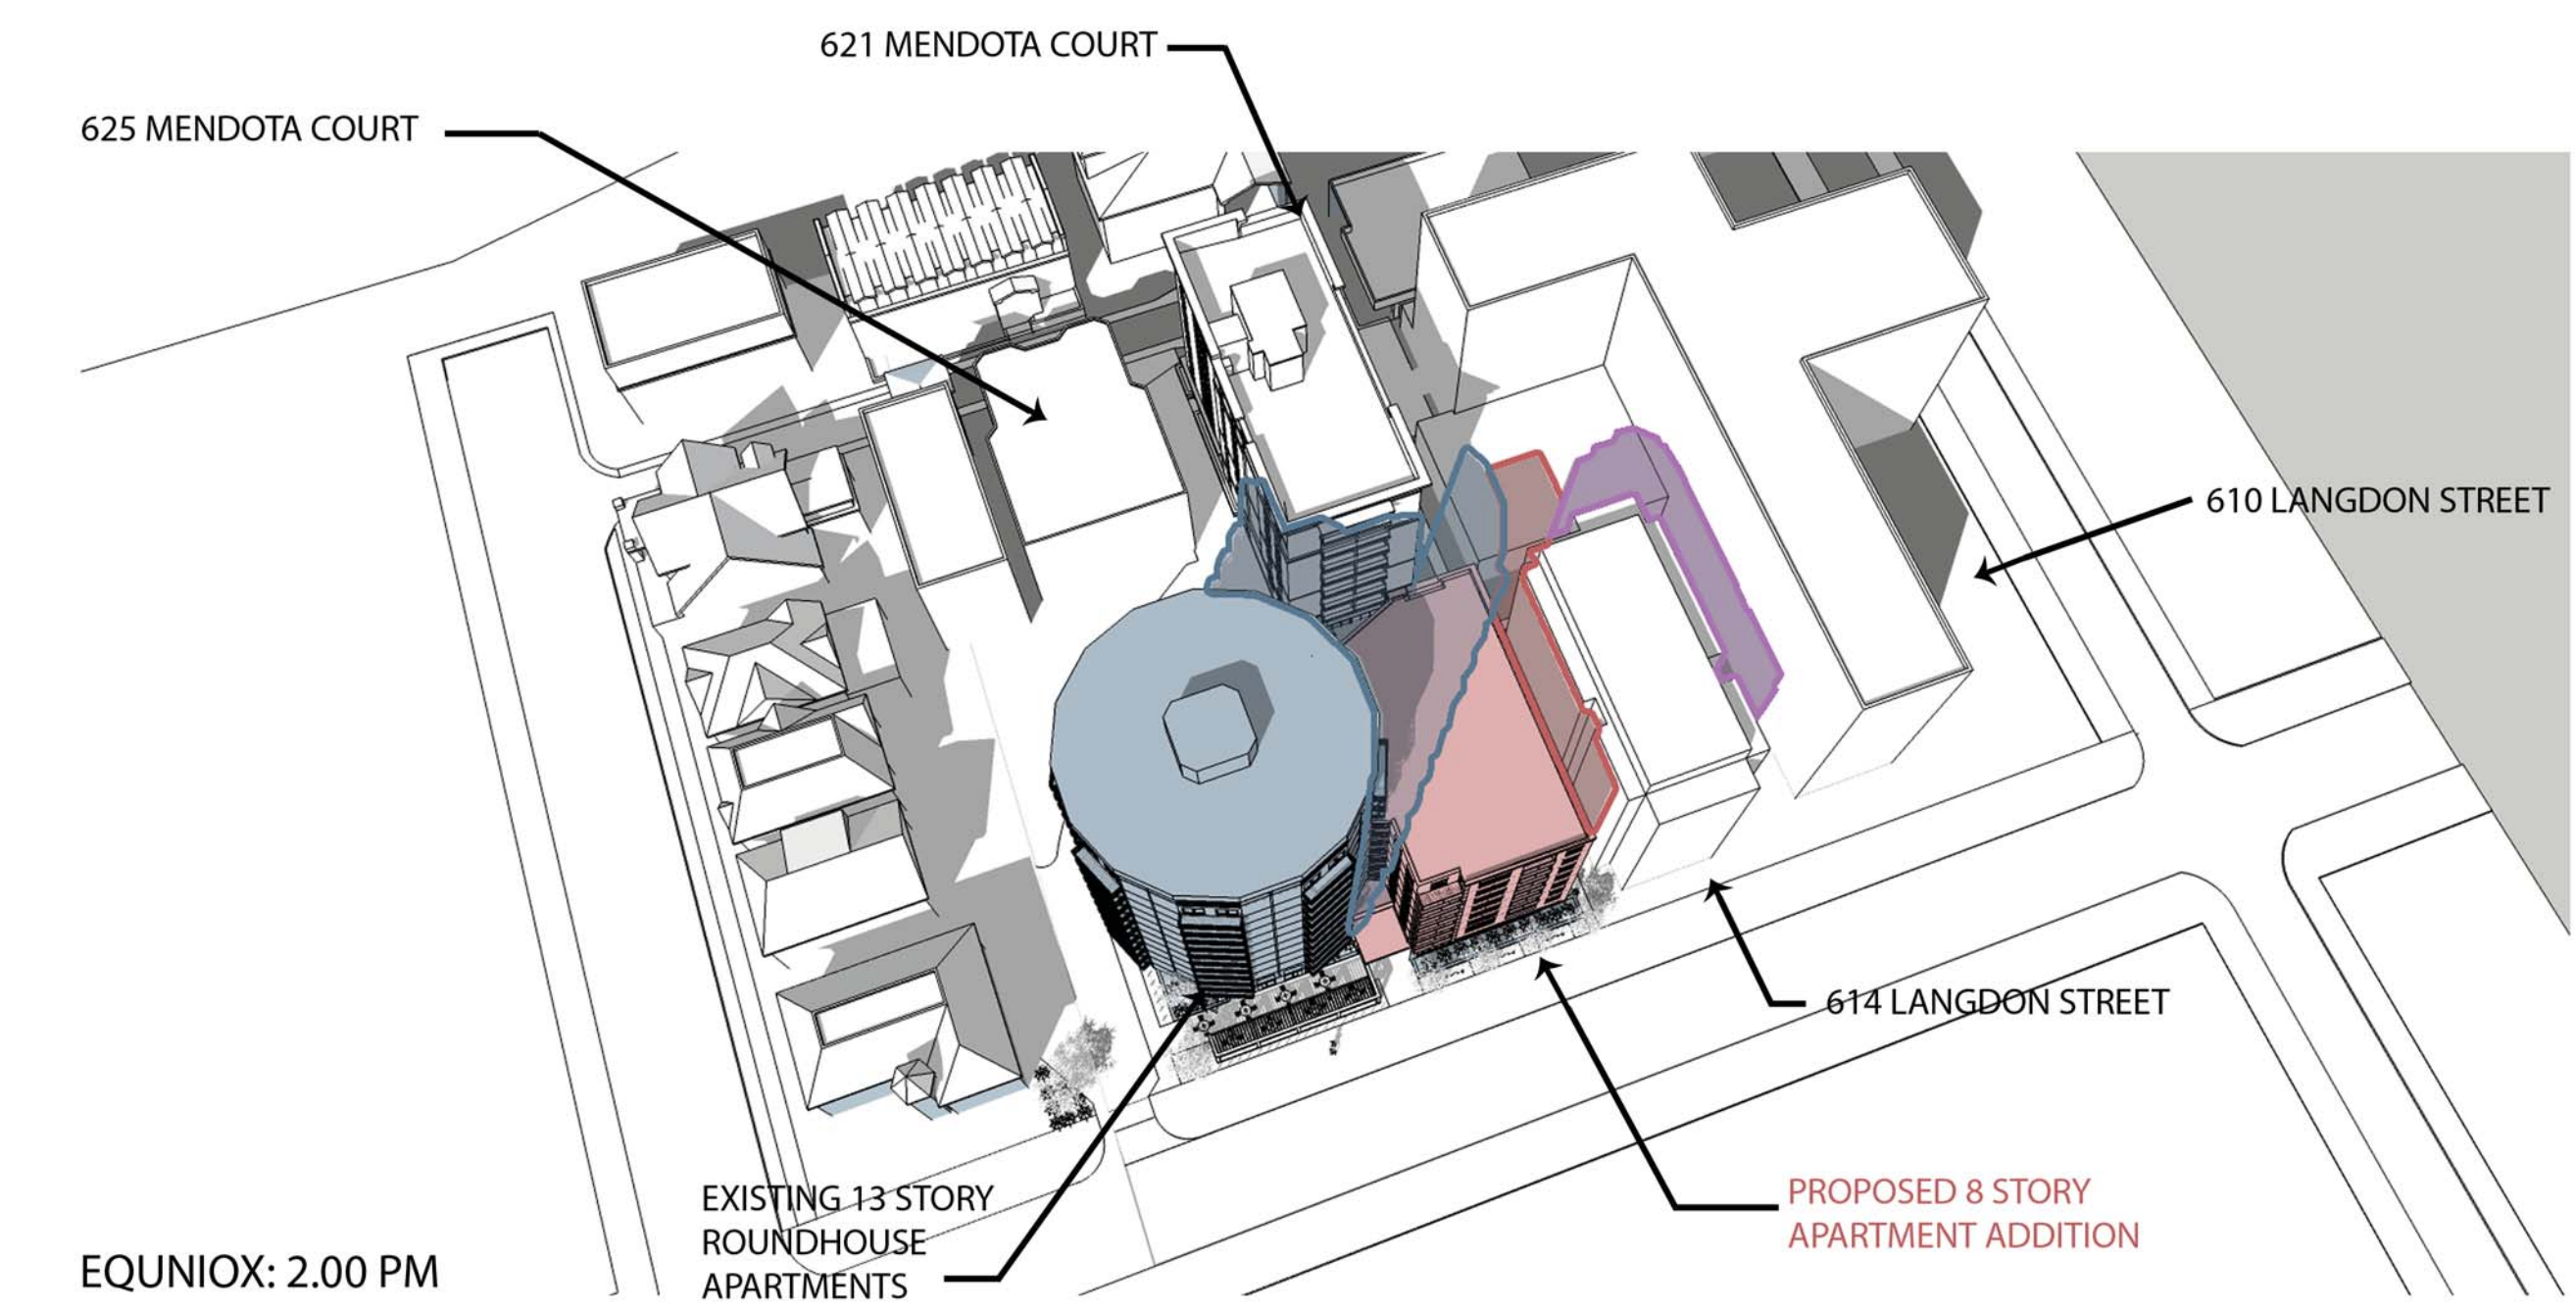

EQUINOX: 2.00 PM

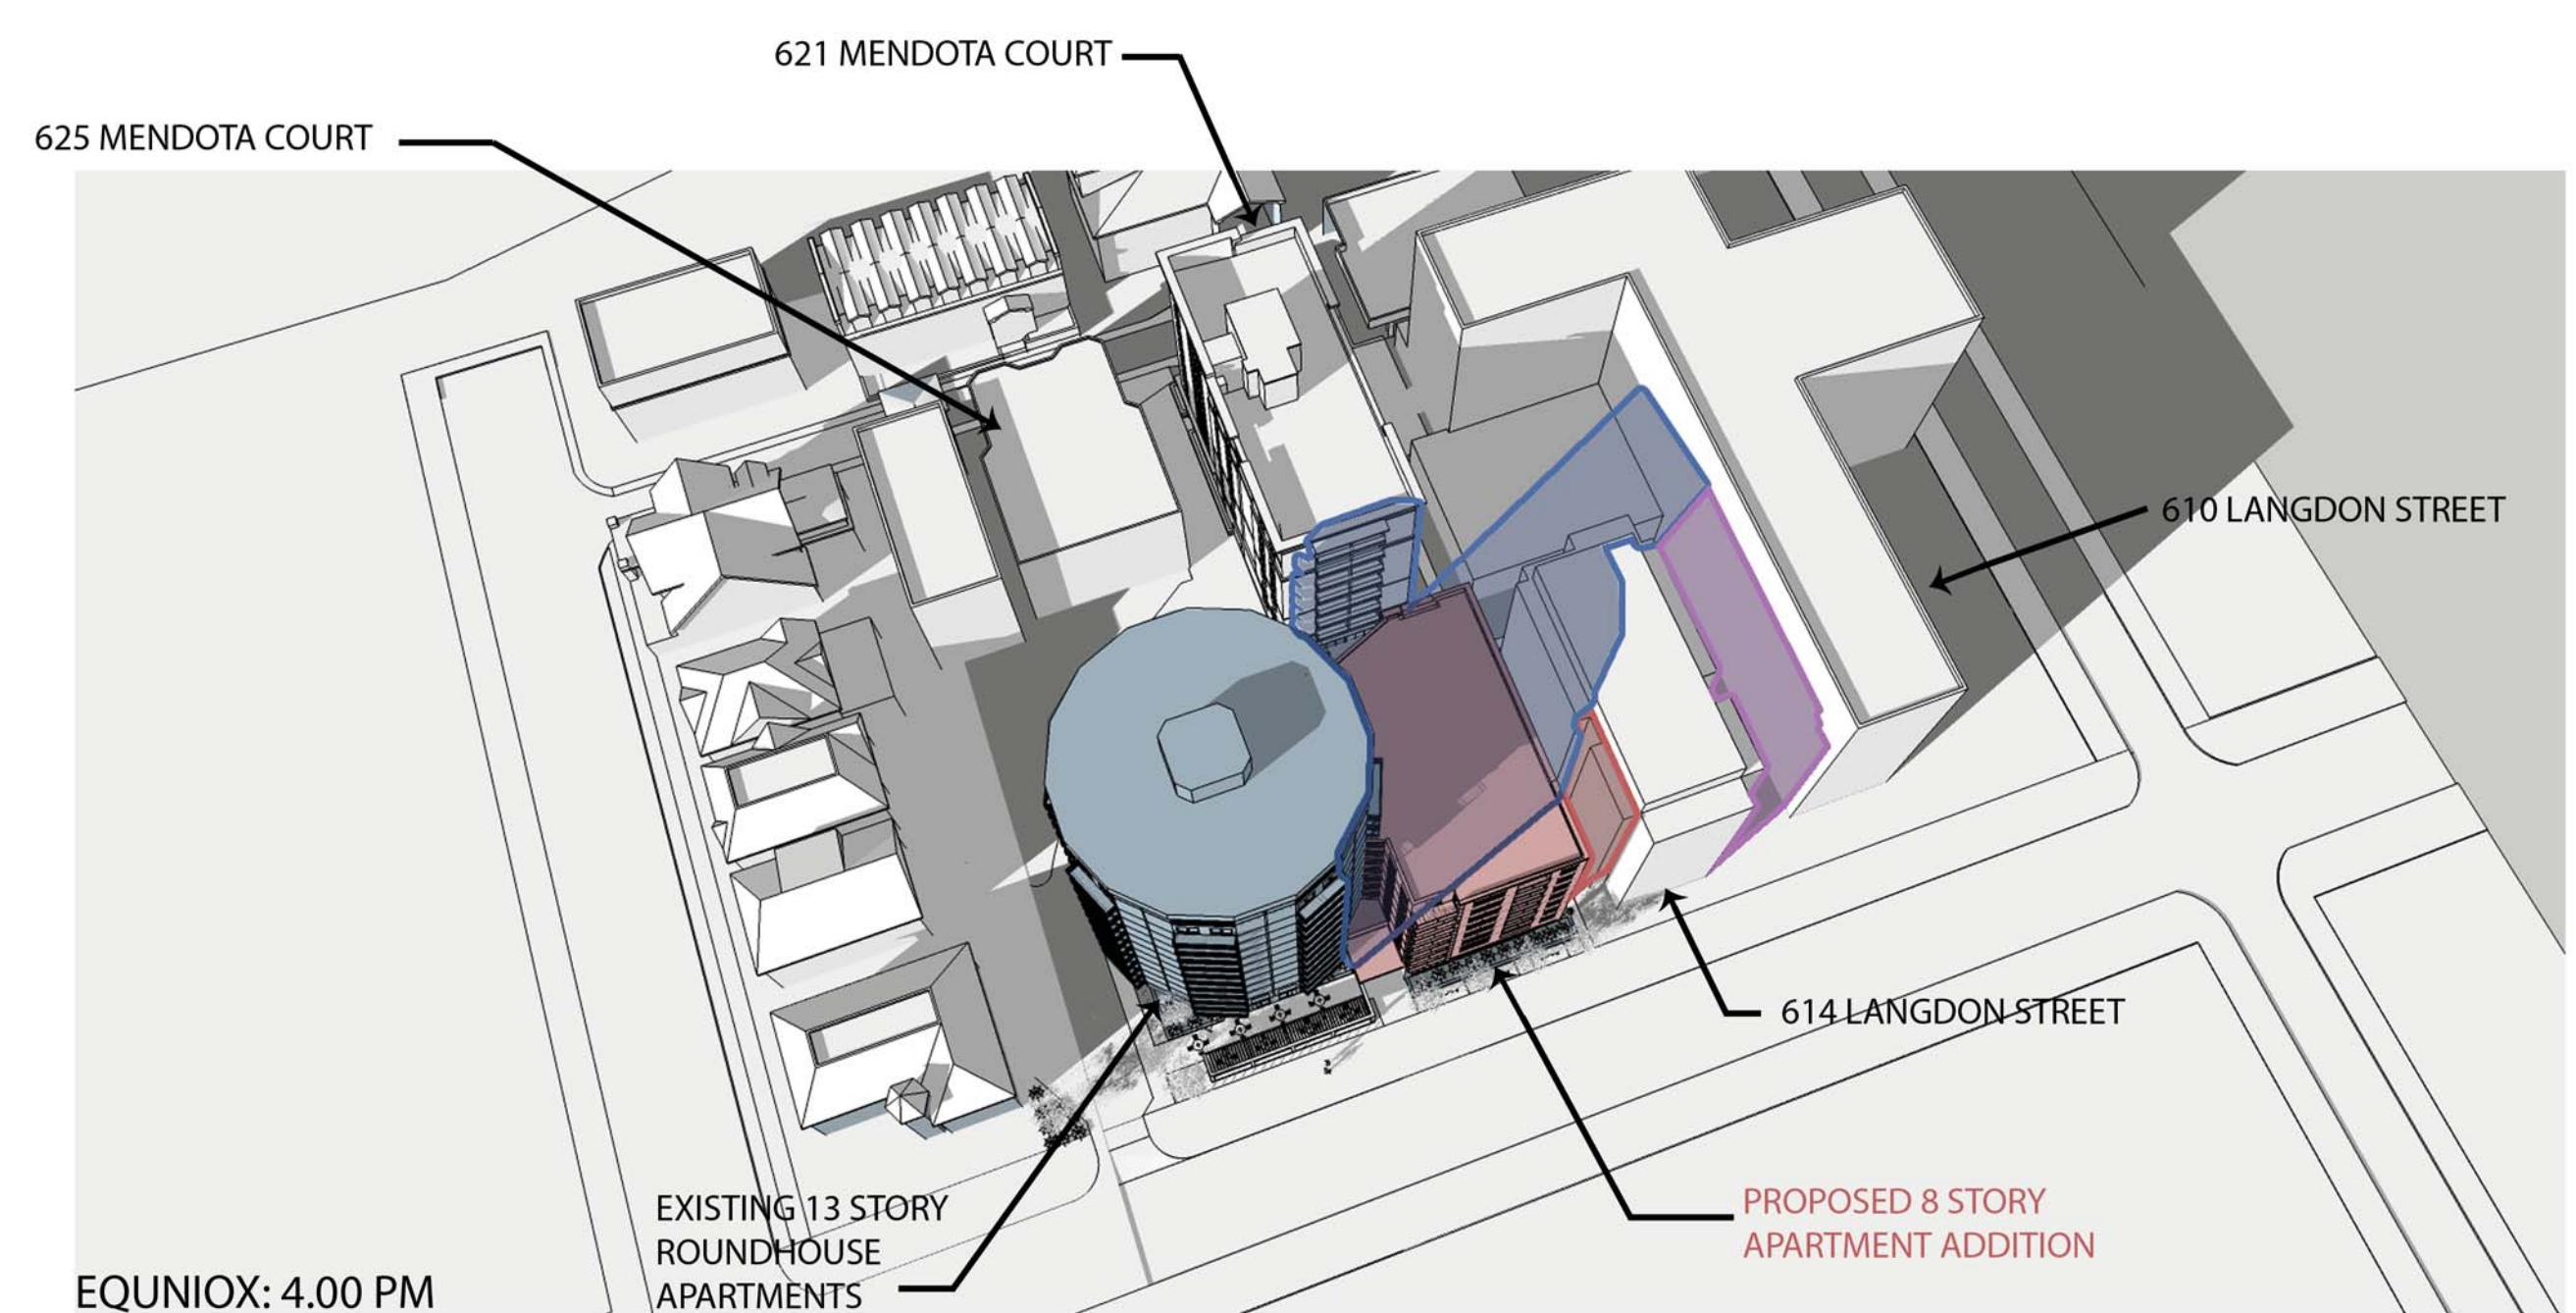

EQUINOX: 4.00 PM

- SHADOW CAST BY EXISTING ROUNDHOUSE
- SHADOW CAST BY PROPOSED ADDITION
- SHADOW CAST BY 614 LANGDON STREET

SHADOWS TAKEN AT DESIGNATED TIMES ON THE EQUINOX (MARCH 20, SEPT. 23)

SQUARE FOOTAGE OF SHADOWS ADDED TO 621 MENDOTA COURT ON THE EQUINOX

TIME IN DAY:	SQUARE FOOTAGE OF SHADOW ADDED BY ADDITION:	TIME IN DAY:	SQUARE FOOTAGE OF SHADOW ADDED BY ADDITION:
6.00 AM	0 SQUARE FEET ADDED	1.00 PM	25 SQUARE FEET ADDED
7.00 AM	0 SQUARE FEET ADDED	2.00 PM	0 SQUARE FEET ADDED
8.00 AM	0 SQUARE FEET ADDED	3.00 PM	0 SQUARE FEET ADDED
9.00 AM	29 SQUARE FEET ADDED	4.00 PM	0 SQUARE FEET ADDED
10.00 AM	1040 SQUARE FEET ADDED	5.00 PM	0 SQUARE FEET ADDED
11.00 AM	1950 SQUARE FEET ADDED	6.00 PM	0 SQUARE FEET ADDED
12.00 NOON	1299 SQUARE FEET ADDED		

* TOTAL SURFACE SQUARE FOOTAGE OF 625 MENDOTA COURT IS 25,514 SQUARE FEET

PROJECT: ROUNDHOUSE APARTMENTS
626 LANGDON STREET
MADISON, WISCONSIN 53701
CLIENT: ROUNDHOUSE APARTMENTS, LLC.
626 LANGDON STREET
MADISON, WISCONSIN 53703

©2013 GARY BRINK & ASSOC.
Any duplication, reproduction, or use by any other party is prohibited unless prior written authorization is received from GARY BRINK & ASSOC.
PROJECT: 201247
DRAWN BY: BP
DATE:
SCALE: AS NOTED
PRICING PACKAGE: 10-21-2013