

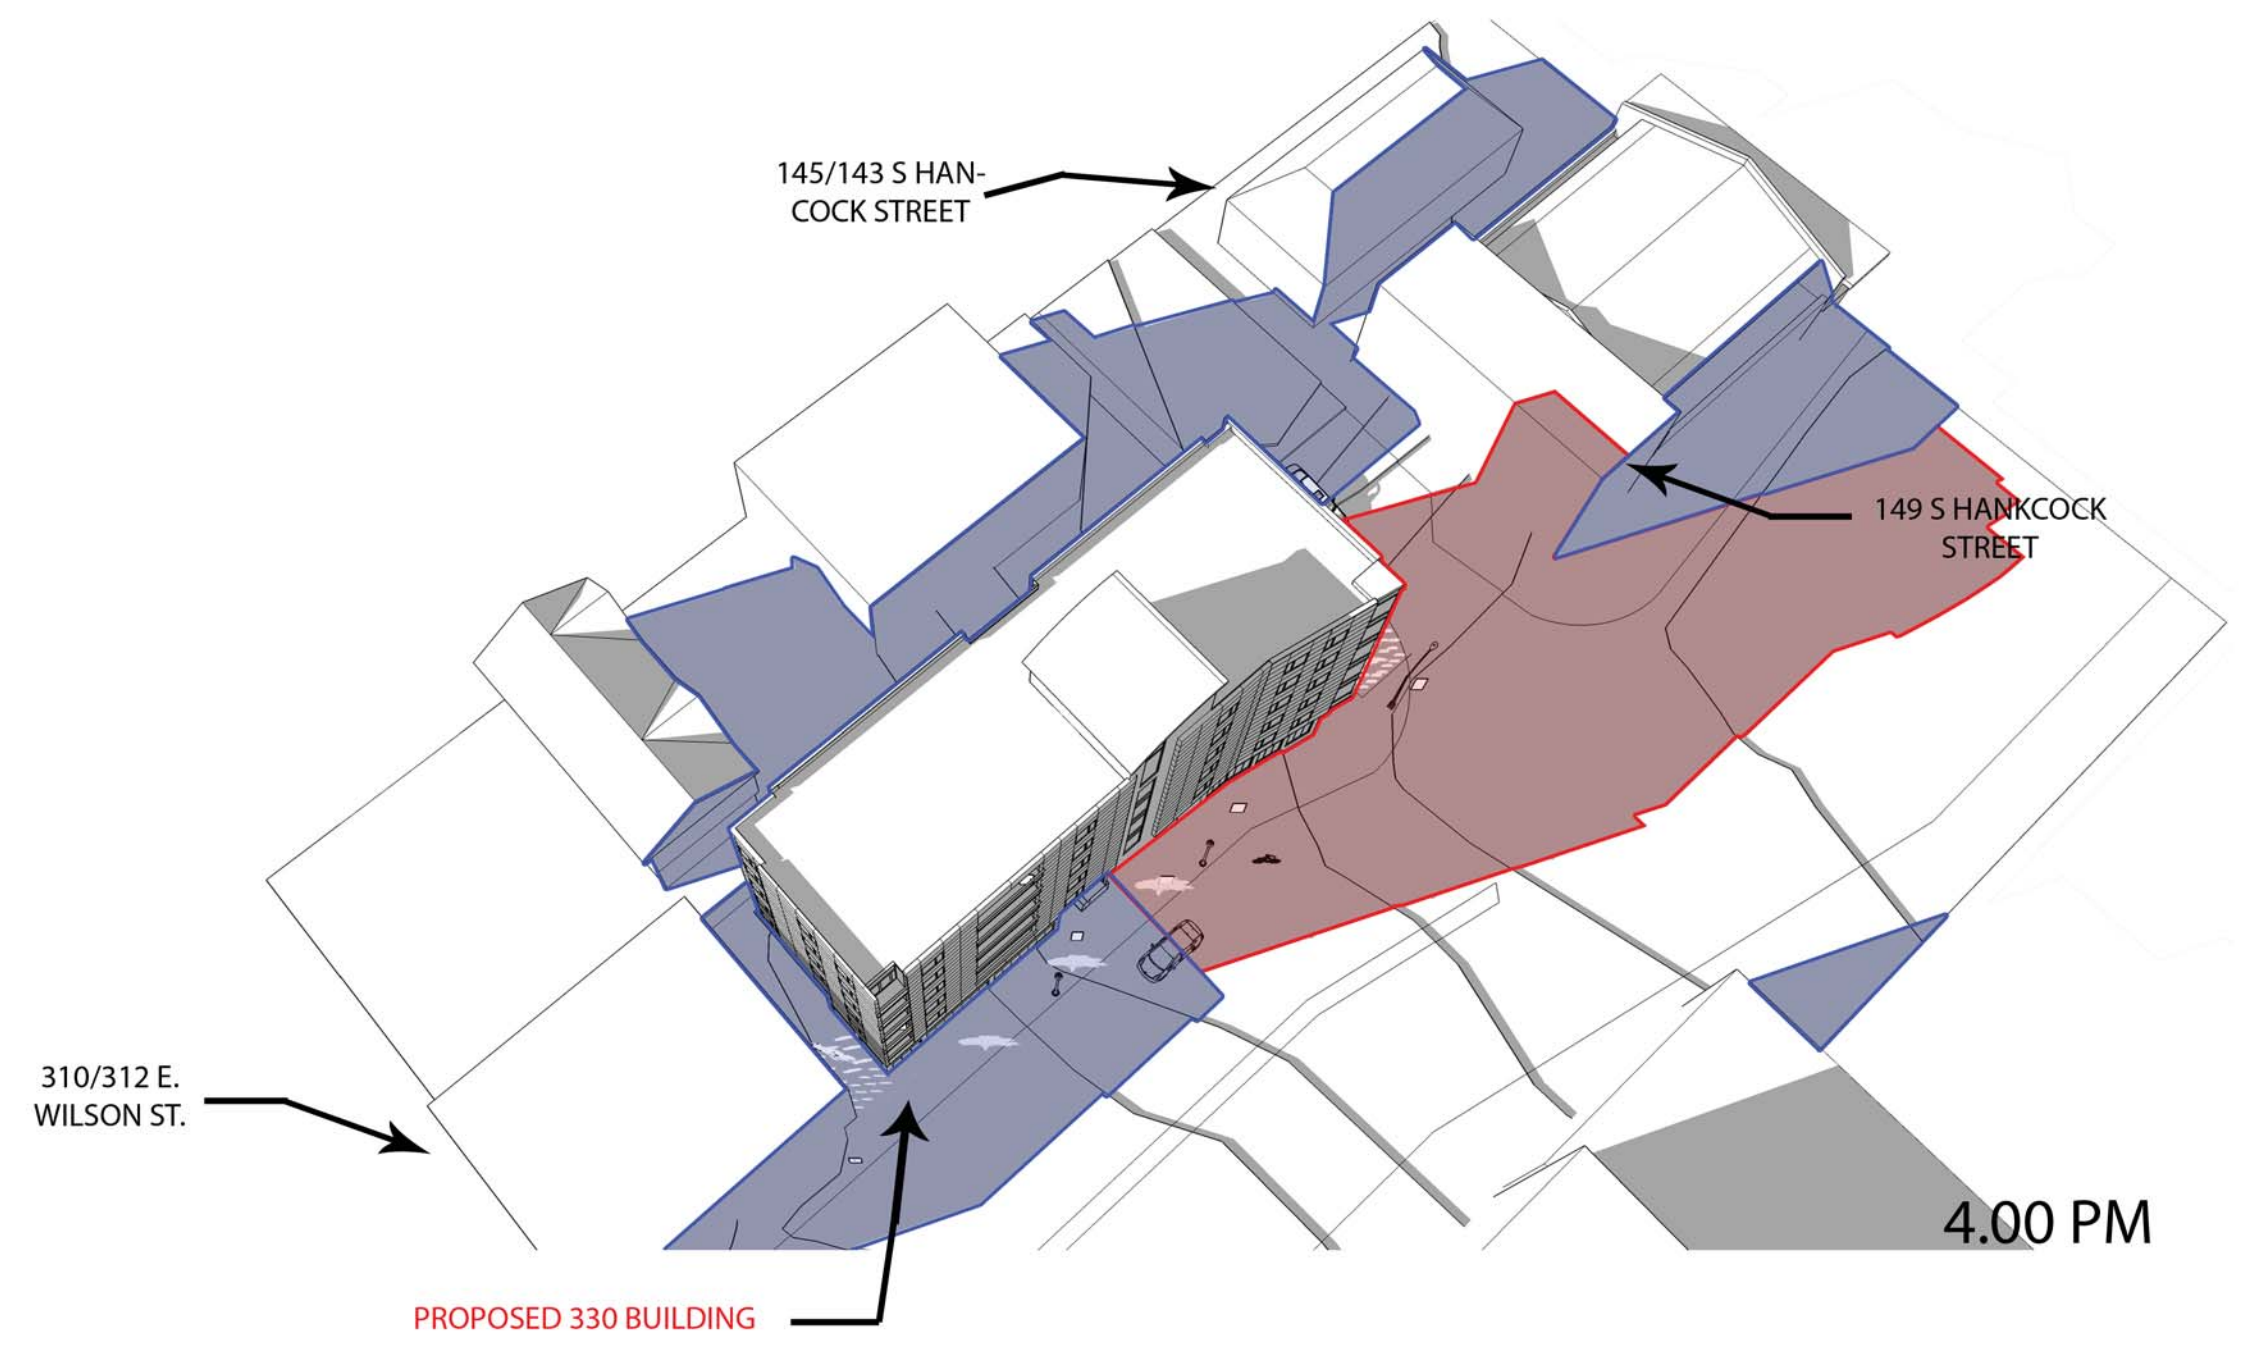
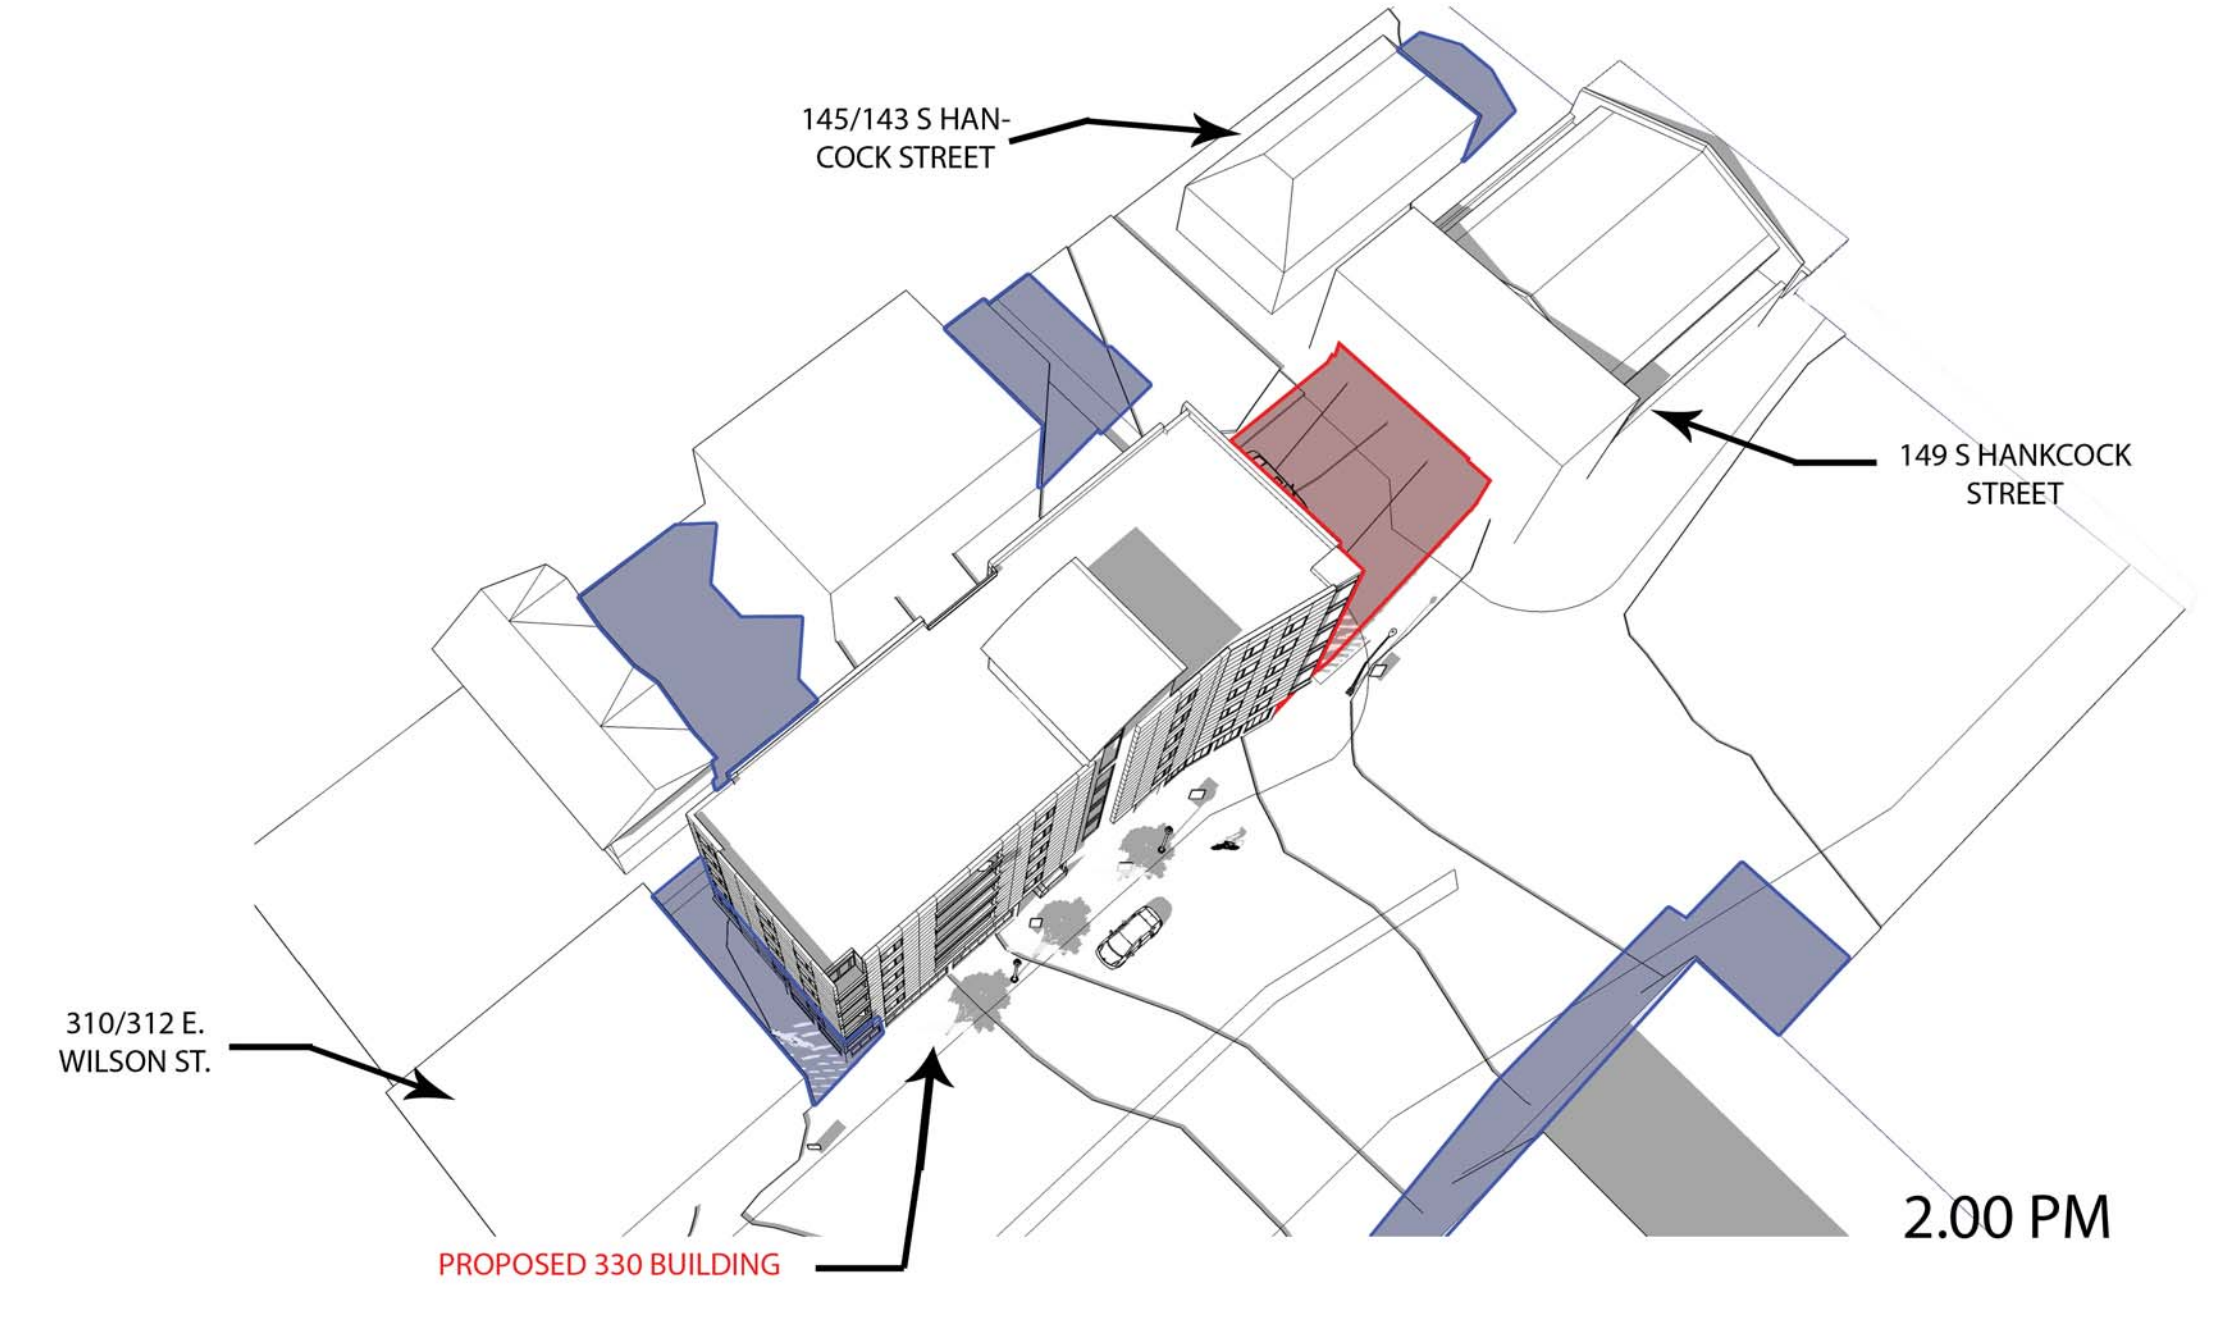
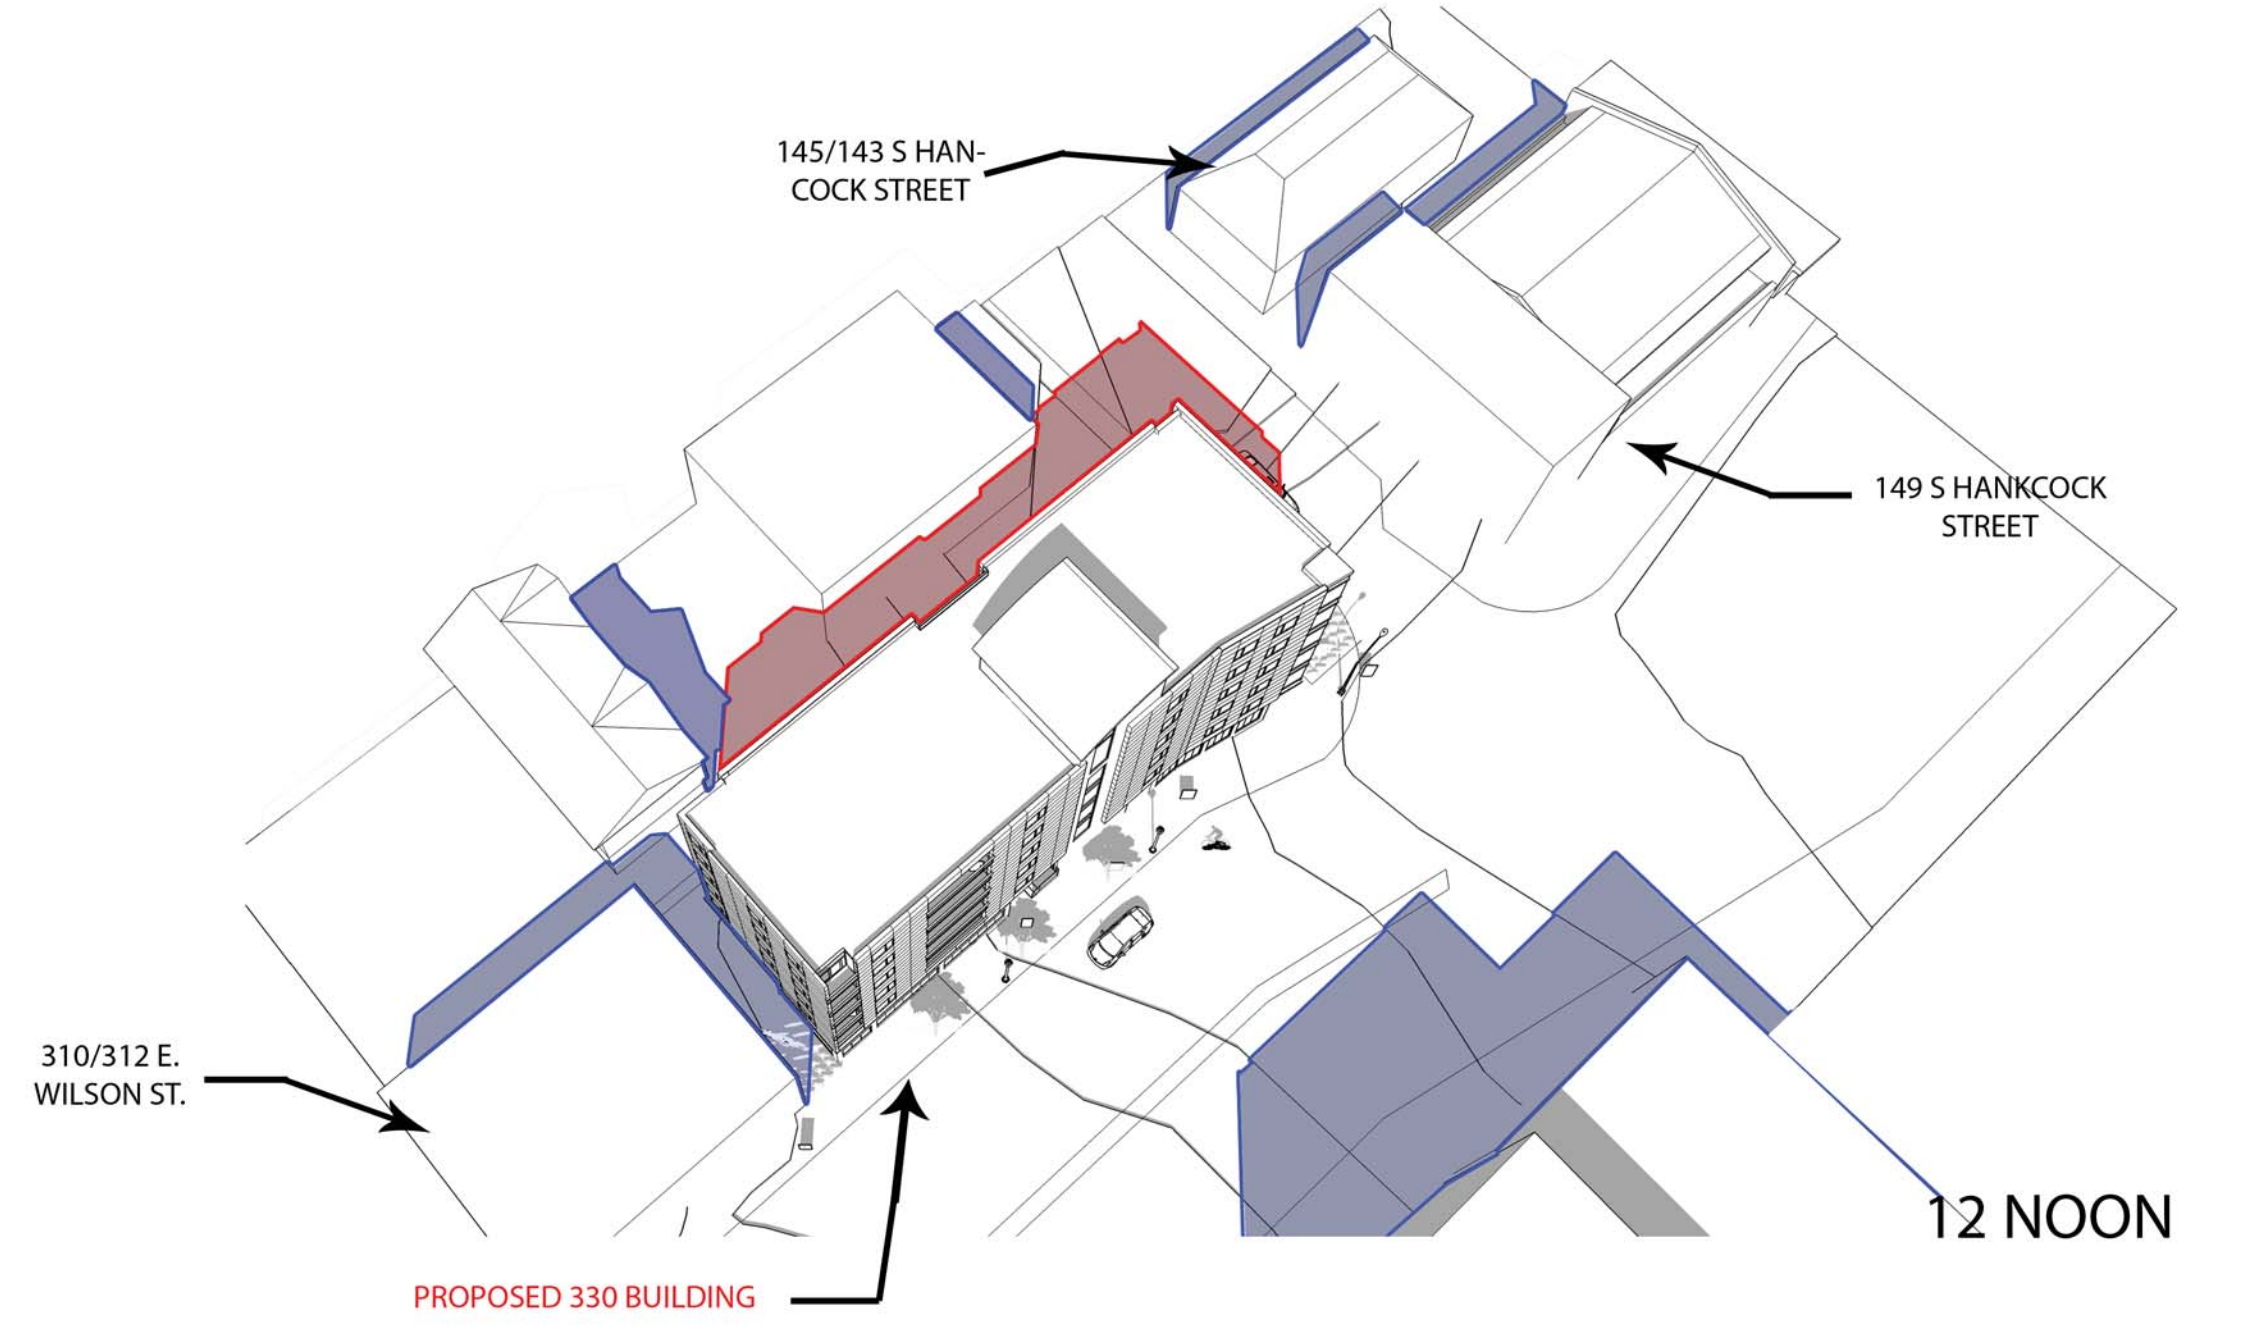


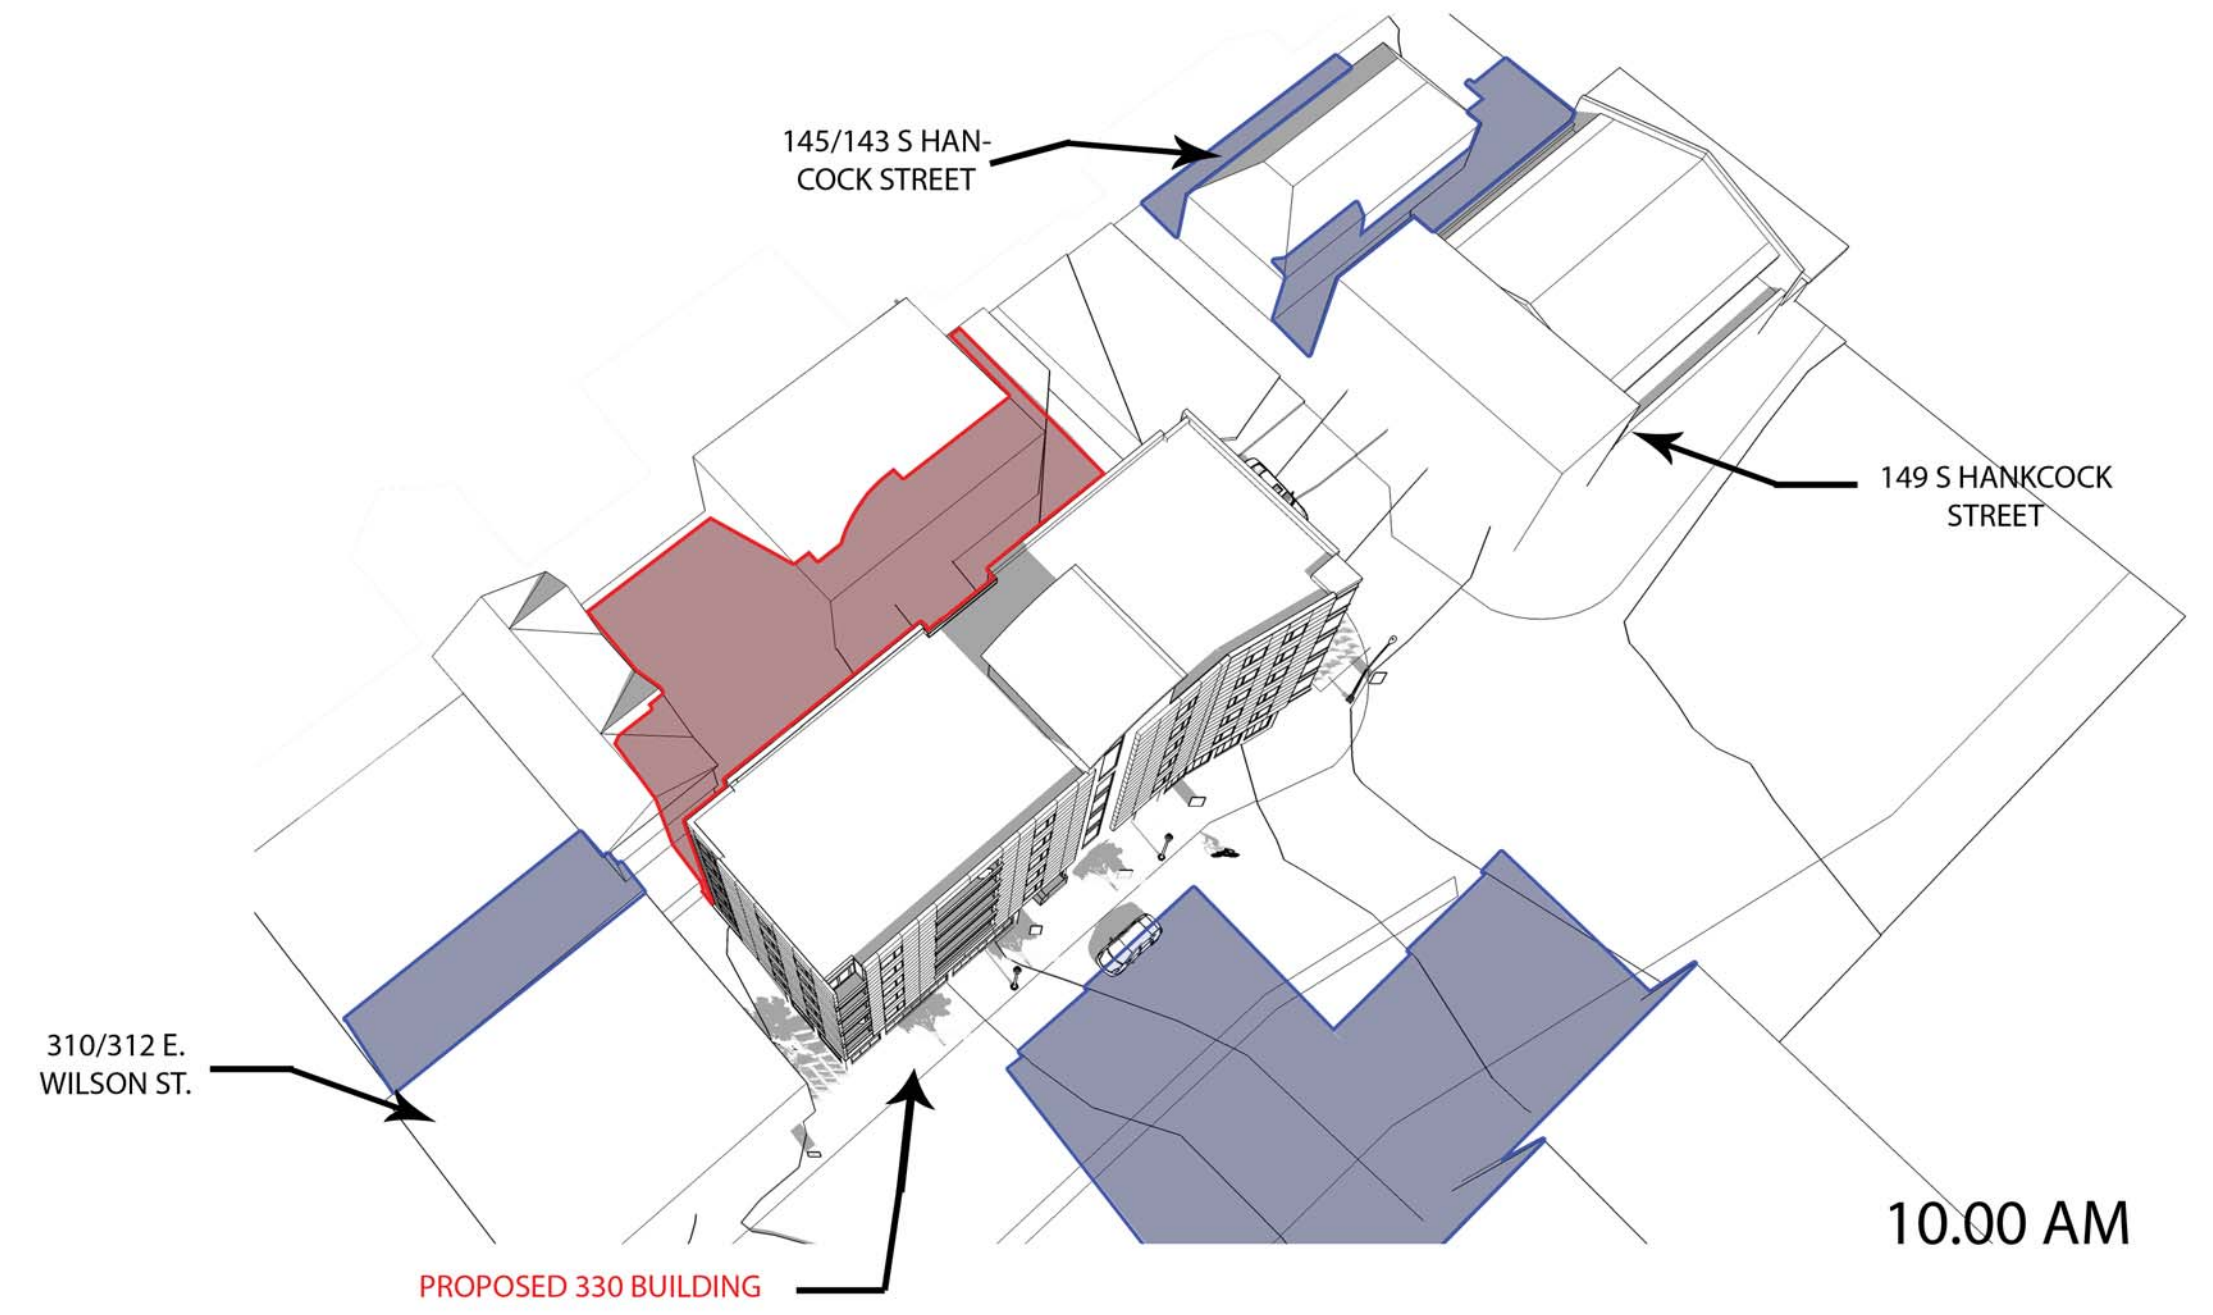

GARY BRINK & ASSOCIATES
ARCHITECTS
7780 ELMWOOD AVE. STE. 204
MIDDLETON, WI 53562
608-829-1750
608-829-3056 (FAX)

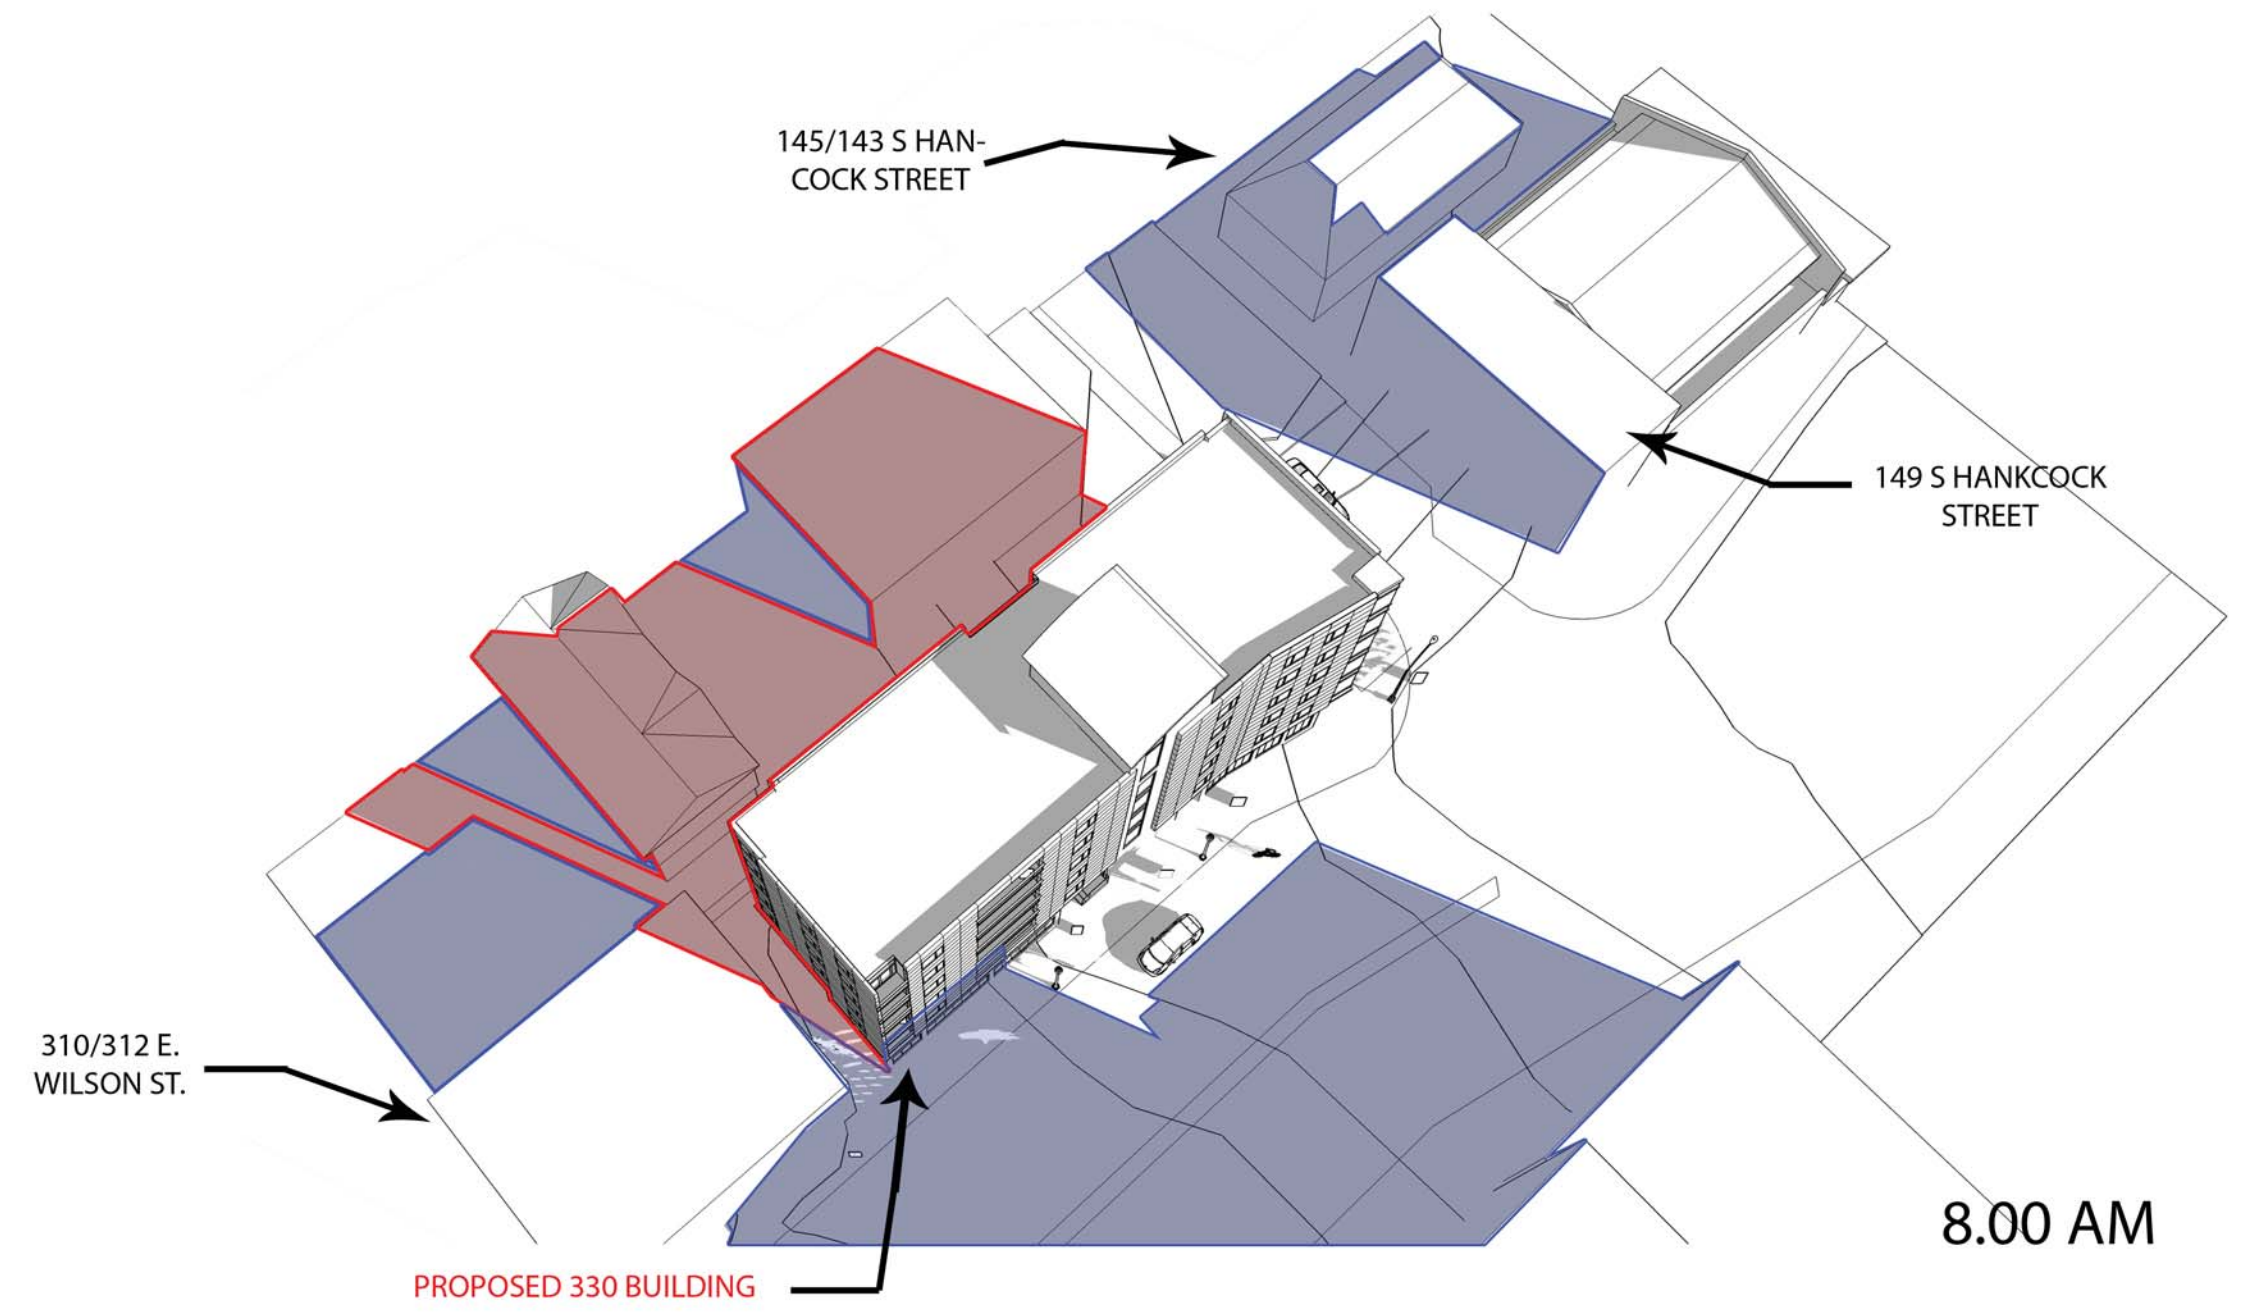

SHADOWS FROM PROPOSED BUILDING

SHADOWS FROM EXISTING BUILDINGS

SHADOWS TAKEN AT DESIGNATED TIMES ON THE EQUINOX (MARCH 20, SPET. 23)

PROJECT: **330 E. WILSON**
330 E. WILSON STREET
MADISON, WI 53703
CLIENT: **KOTHE REAL ESTATE PARTNERS**
115 E. MAIN STREET SUITE 210
MADISON, WI 53703

©2014 GARY BRINK & ASSOC.
Any duplication, reproduction, or use by any other party is prohibited unless prior written authorization is received from GARY BRINK & ASSOC.

PROJECT: 201249
DRAWN BY: MB
DATE:
SCALE: AS NOTED



GARY BRINK & ASSOCIATES
ARCHITECTS
7780 ELMWOOD AVE. STE. 204
MIDDLETON, WI 53562
608-829-1750
608-829-3056 (FAX)



PROJECT: 330 E. WILSON
330 E. WILSON STREET
MADISON, WI 53703
CLIENT: KOTHE REAL ESTATE PARTNERS
115 E. MAIN STREET SUITE 210
MADISON, WI 53703

©2014 GARY BRINK & ASSOC.
Any duplication, reproduction, or use by any other party is prohibited unless prior written authorization is received from GARY BRINK & ASSOC.
PROJECT: 201249
DRAWN BY: MB
DATE:
SCALE: AS NOTED

S. HANCOCK
VIEWSHED
EX.02



GARY BRINK & ASSOCIATES
ARCHITECTS
7780 ELMWOOD AVE. STE. 204
MIDDLETON, WI 53562
608-829-1750
608-829-3056 (FAX)



STAIR/ELEVATOR CORE

EDGE OF BUILDING

PROJECT: 330 E. WILSON

330 E. WILSON STREET
MADISON, WI 53703

CLIENT:

KOTHE REAL ESTATE PARTNERS
115 E. MAIN STREET SUITE 210
MADISON, WI 53703

©2014 GARY BRINK & ASSOC.
Any duplication, reproduction, or use by any
other party is prohibited unless prior written
authorization is received from GARY BRINK &
ASSOC.

PROJECT: 201249

DRAWN BY: MB

DATE:


SCALE: AS NOTED

S. HANCOCK
VIEWSHED

EX.01



GARY BRINK & ASSOCIATES
ARCHITECTS
7780 ELMWOOD AVE. STE. 204
MIDDLETON, WI 53562
608-829-1750
608-829-3056 (FAX)

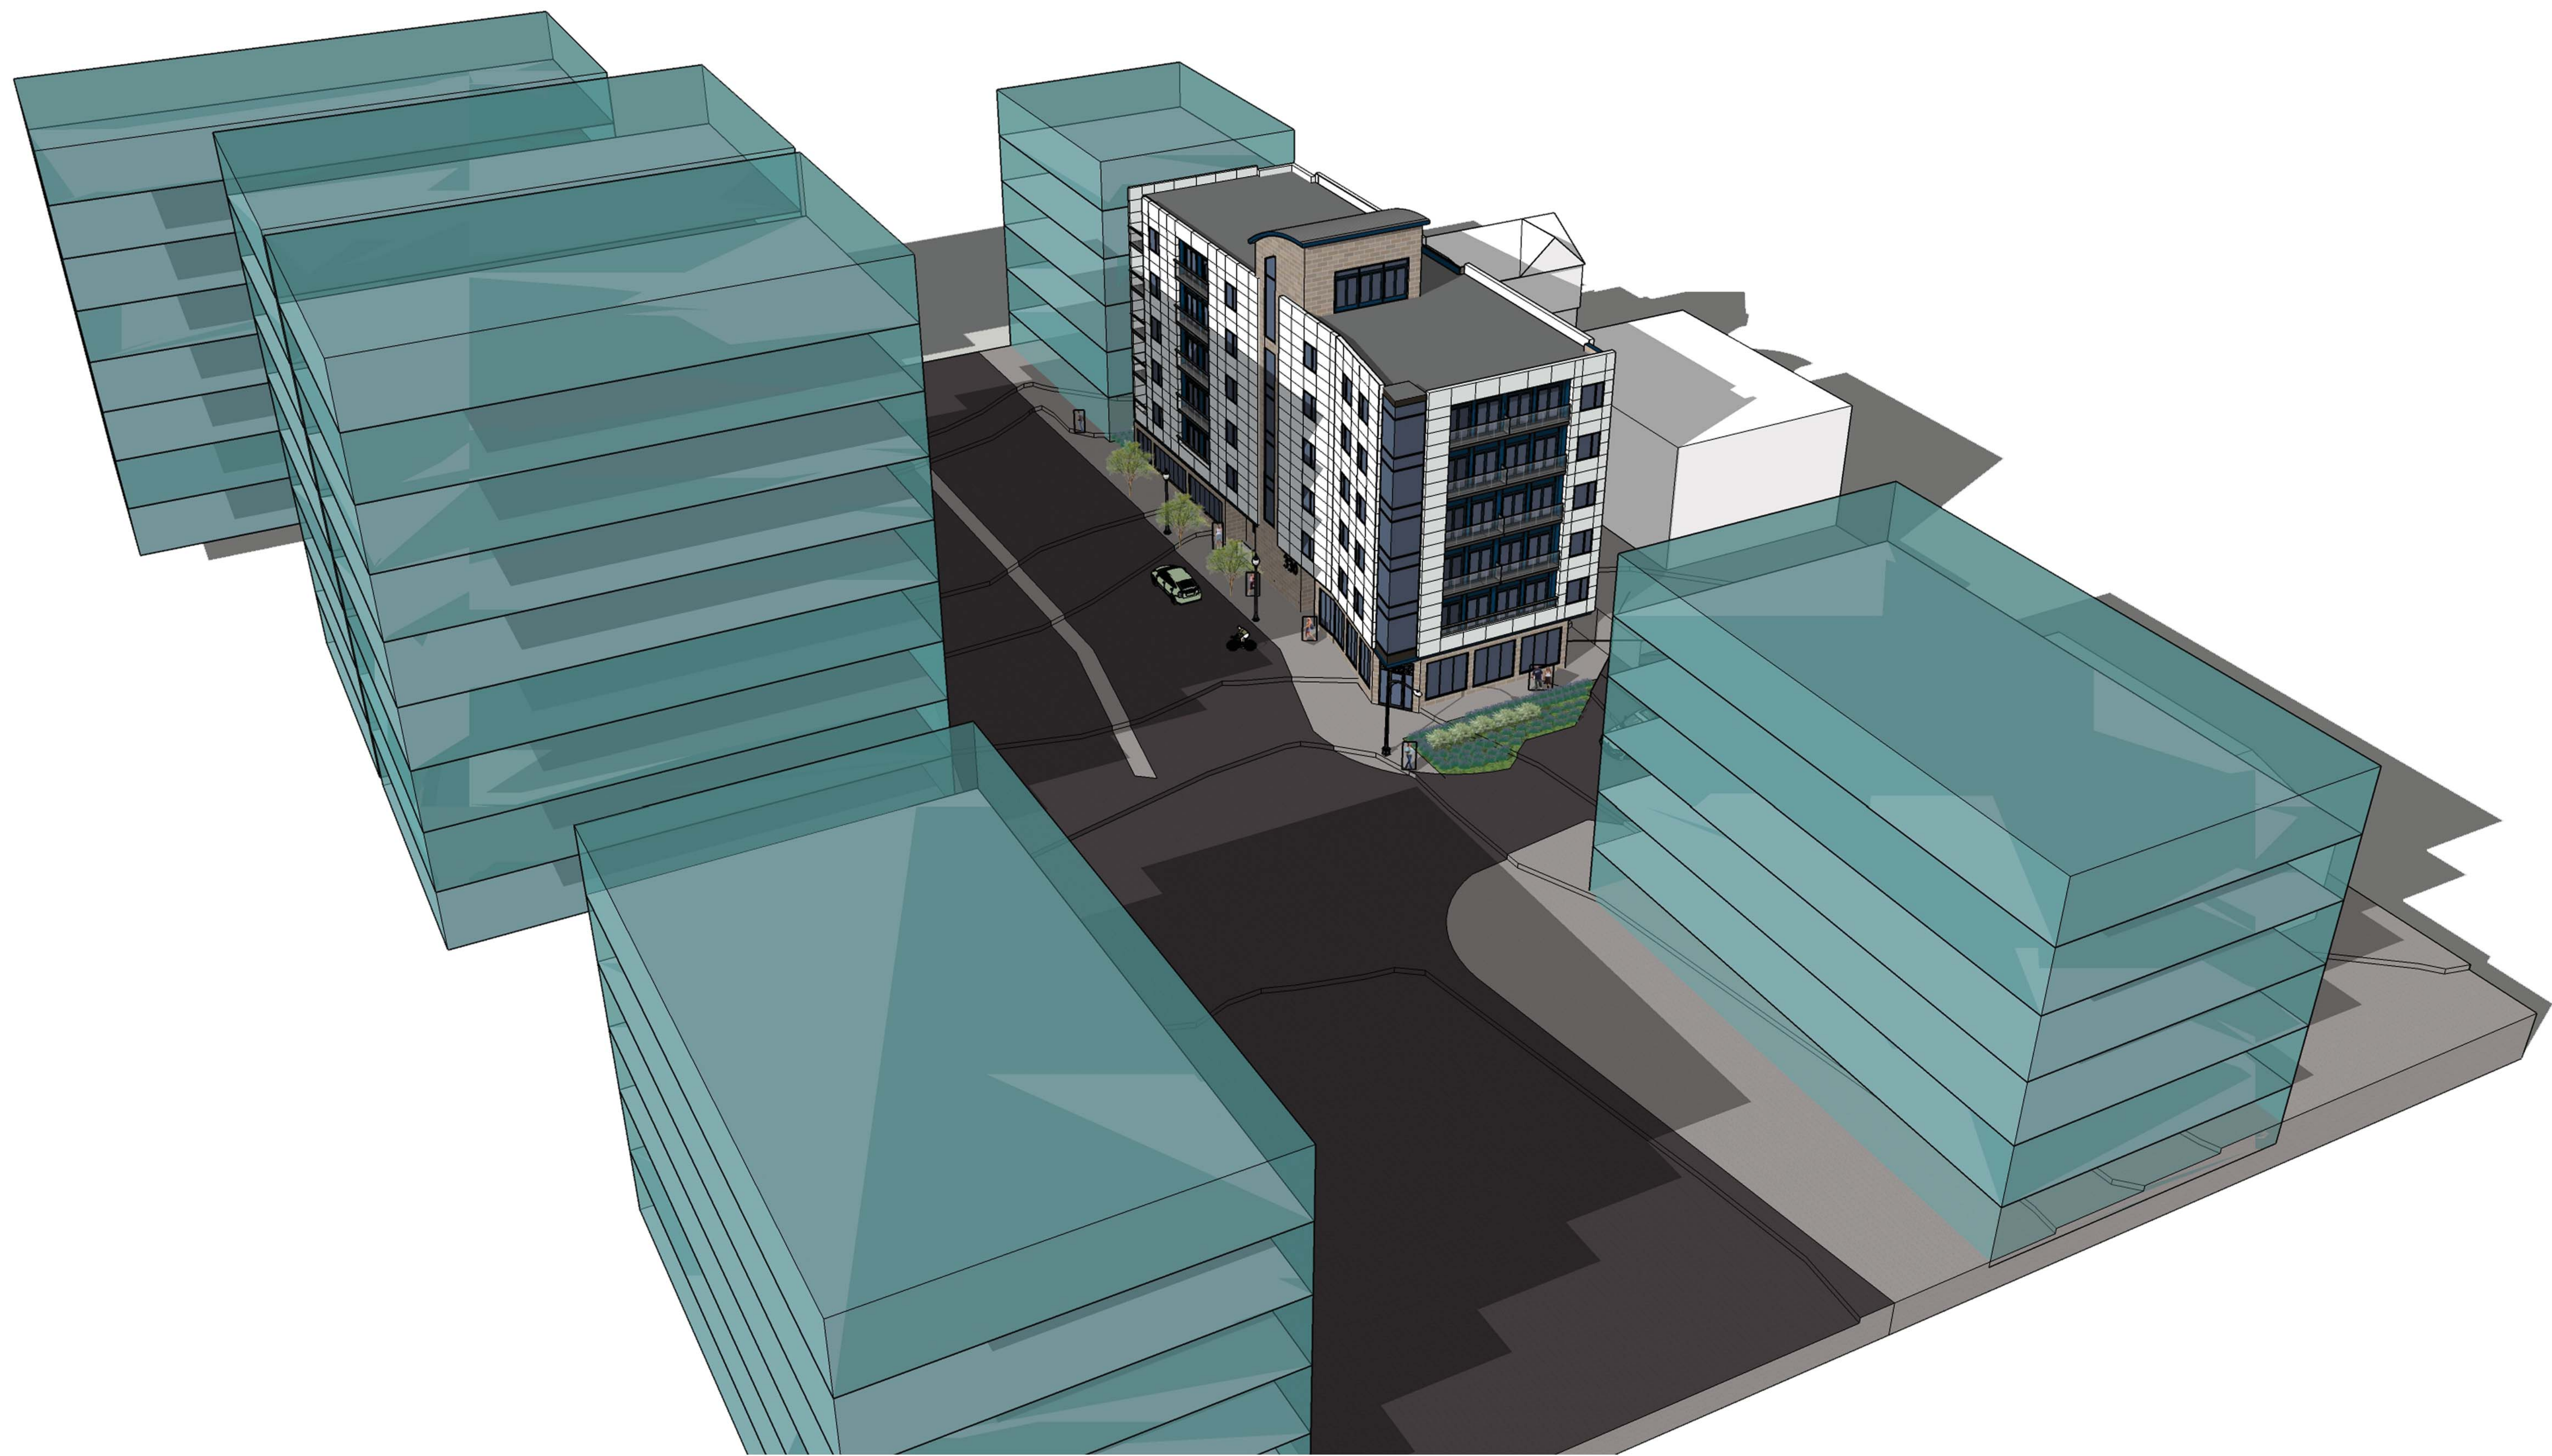

PROJECT: **330 E. WILSON**
330 E. WILSON STREET
MADISON, WI 53703
CLIENT: **KOTHE REAL ESTATE PARTNERS**
115 E. MAIN STREET SUITE 210
MADISON, WI 53703

©2014 GARY BRINK & ASSOC.
Any duplication, reproduction, or use by any
other party is prohibited unless prior written
authorization is received from GARY BRINK &
ASSOC.

PROJECT: 201249
DRAWN BY: KR
DATE:
SCALE: AS NOTED

FULLY
DEVELOPED
SITE DIAGRAM
EX.01