


**PROPOSED TYPICAL SECTION**  
 NORTH SHORE DRIVE TO BROOM STREET  
 (STA 0+50 TO STA 6+00)

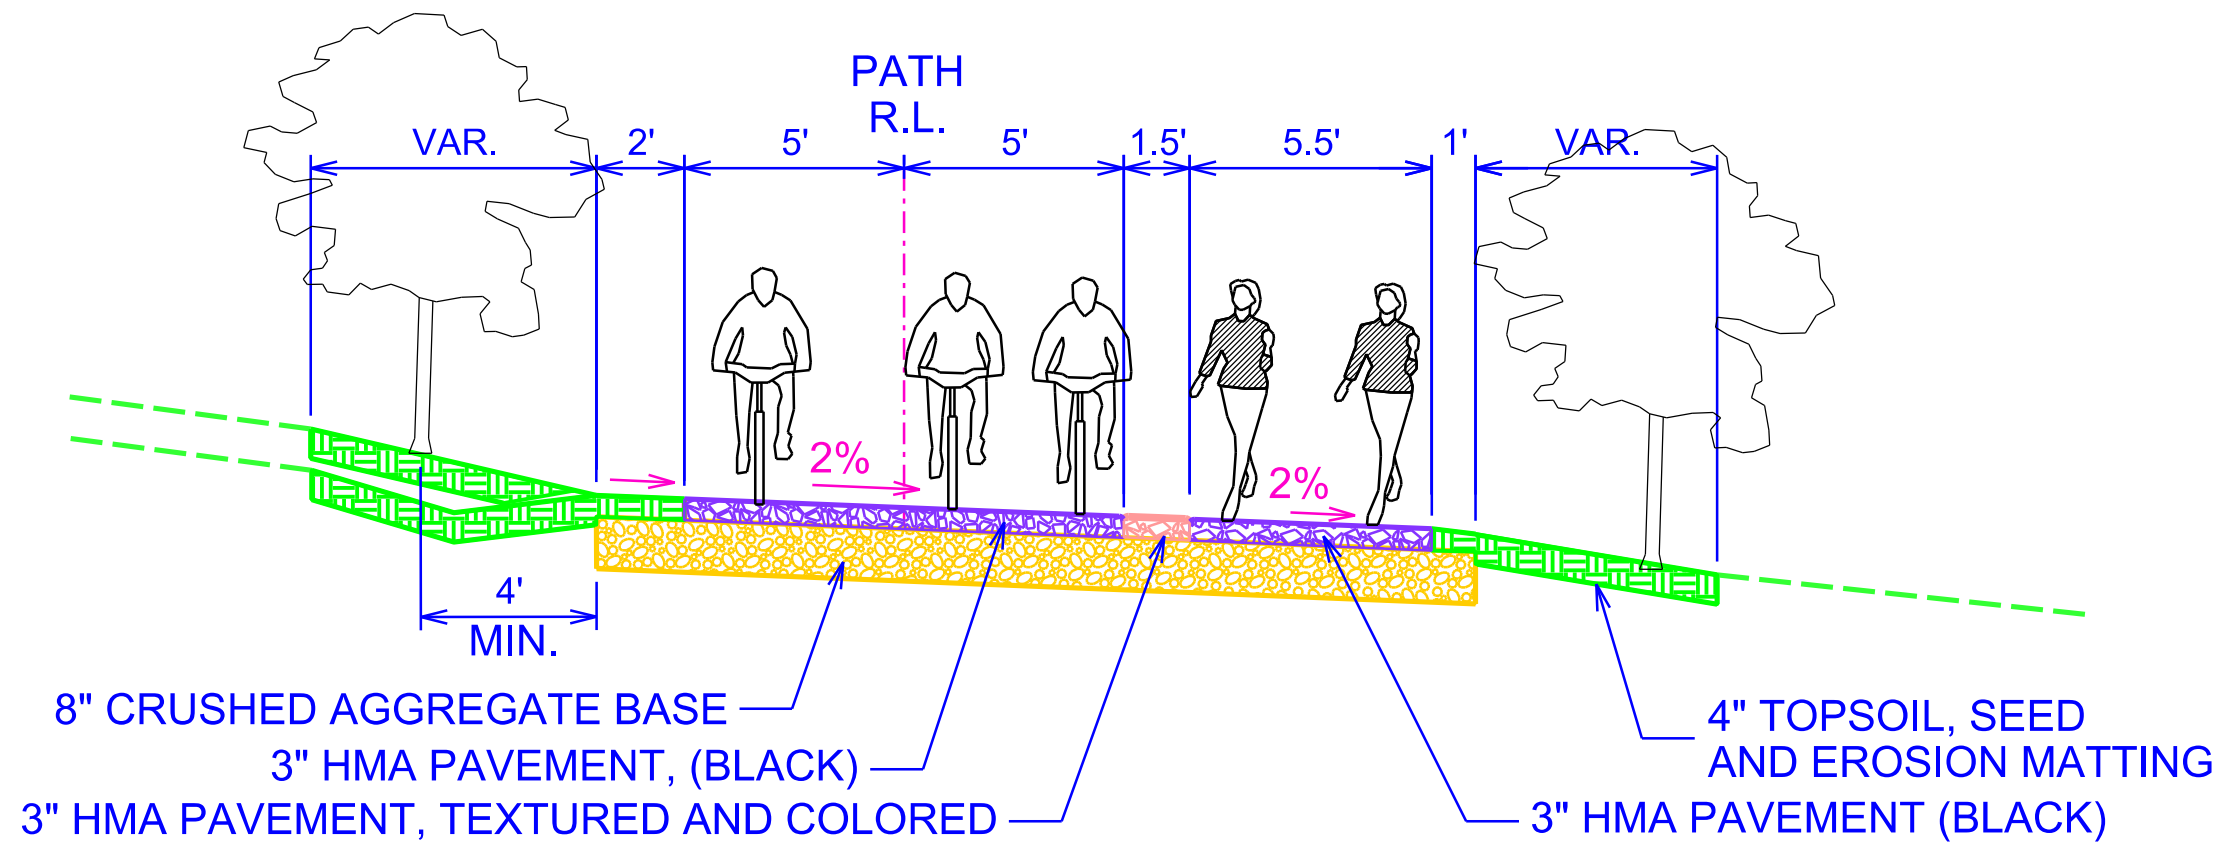

**PROPOSED TYPICAL SECTION**  
 BROOM STREET TO TERRACE  
 (STA 0+50 TO STA 6+00)

JOHN NOLEN PATH RECONSTRUCTION  
 BOARD OF PUBLIC WORKS  
 June 18, 2014