


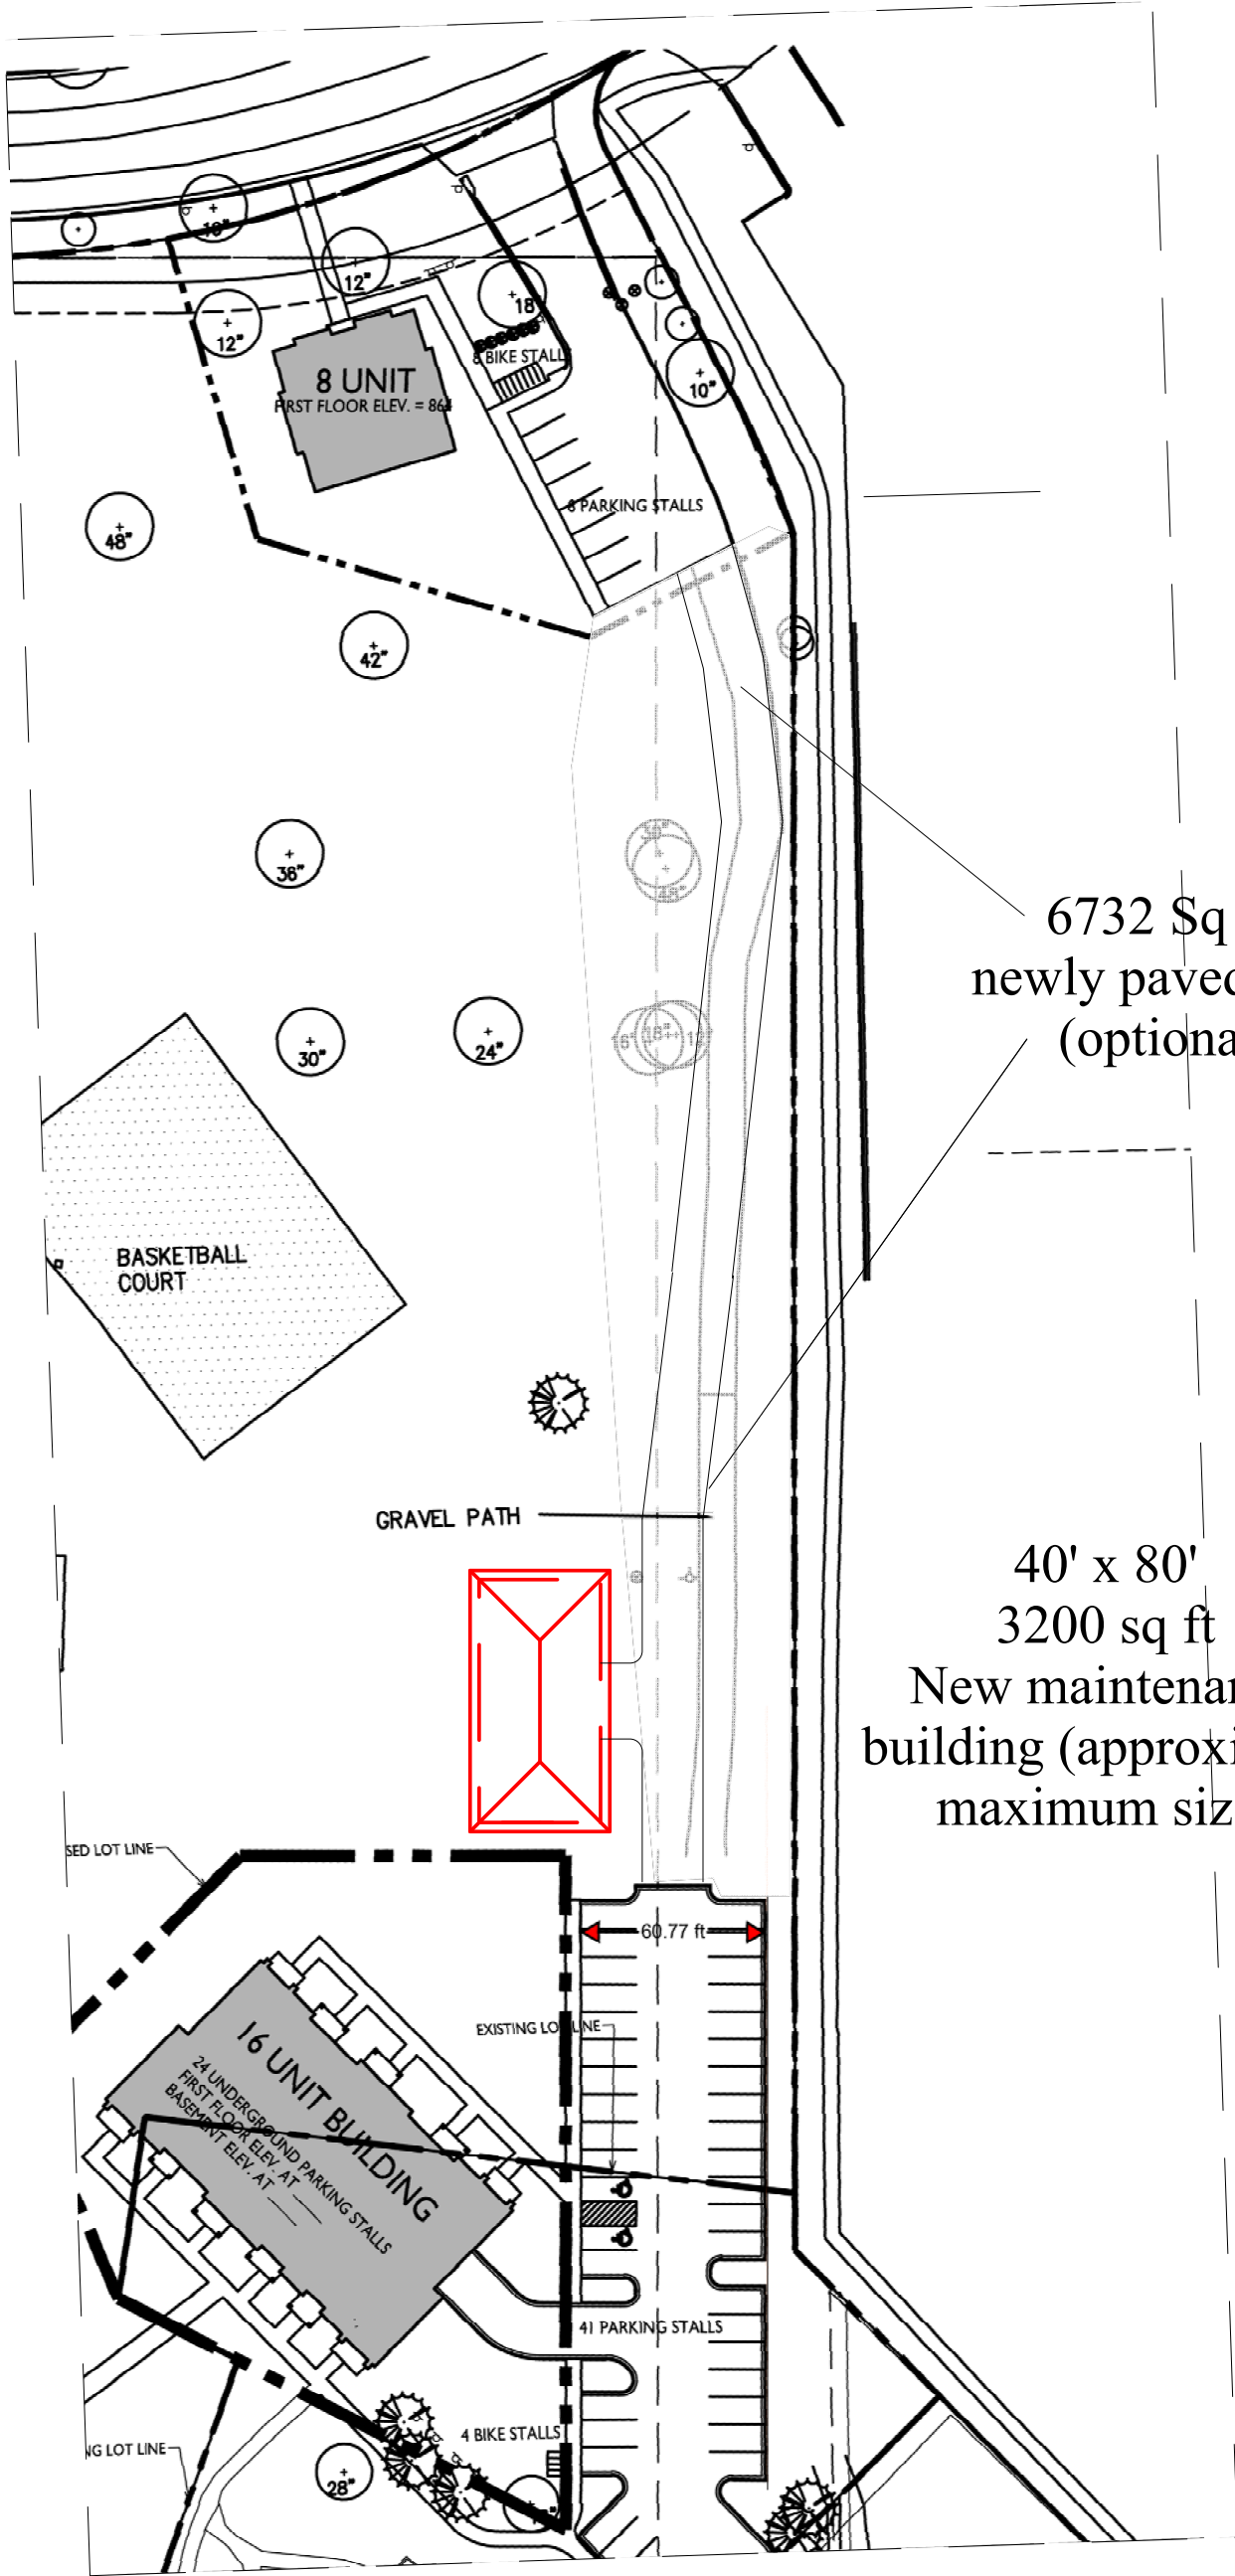

6732 Sq Ft
newly paved road
(optional)

40' x 80'
3200 sq ft
New maintenance
building (approximate
maximum size)