


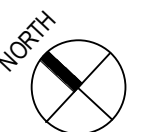



1 Site Plan
1" = 50'-0"

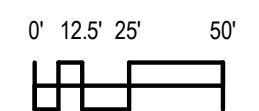

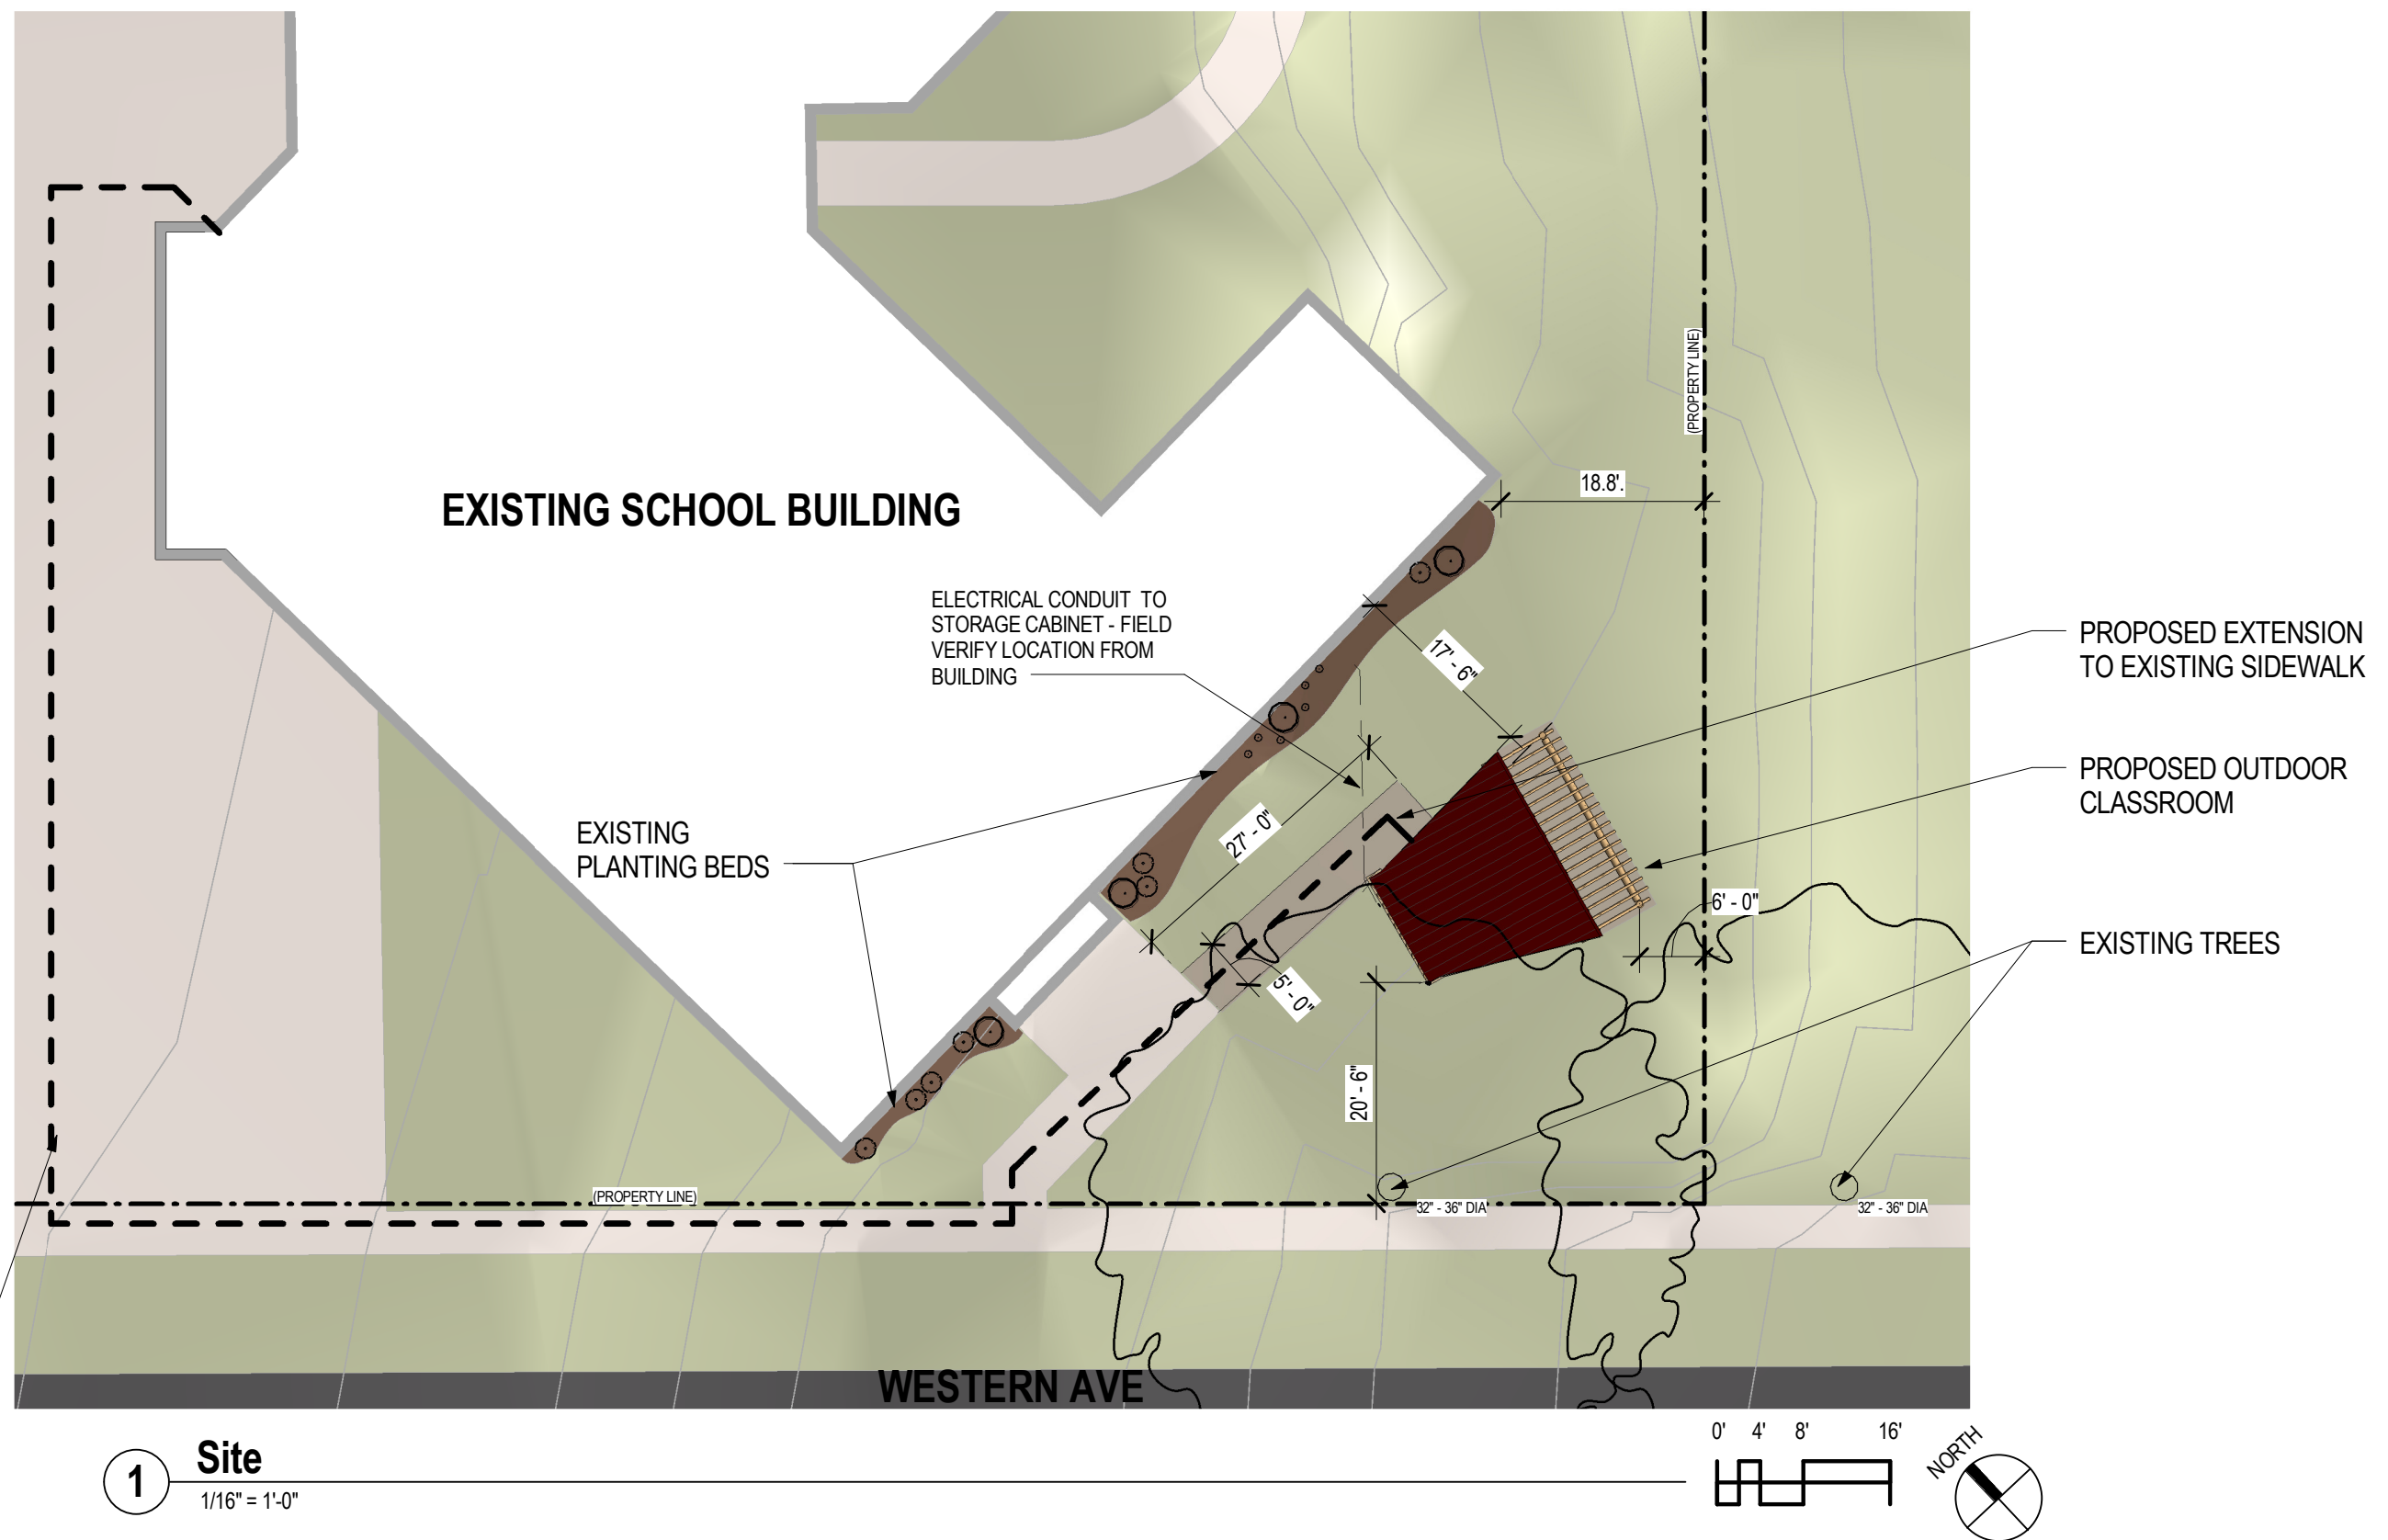


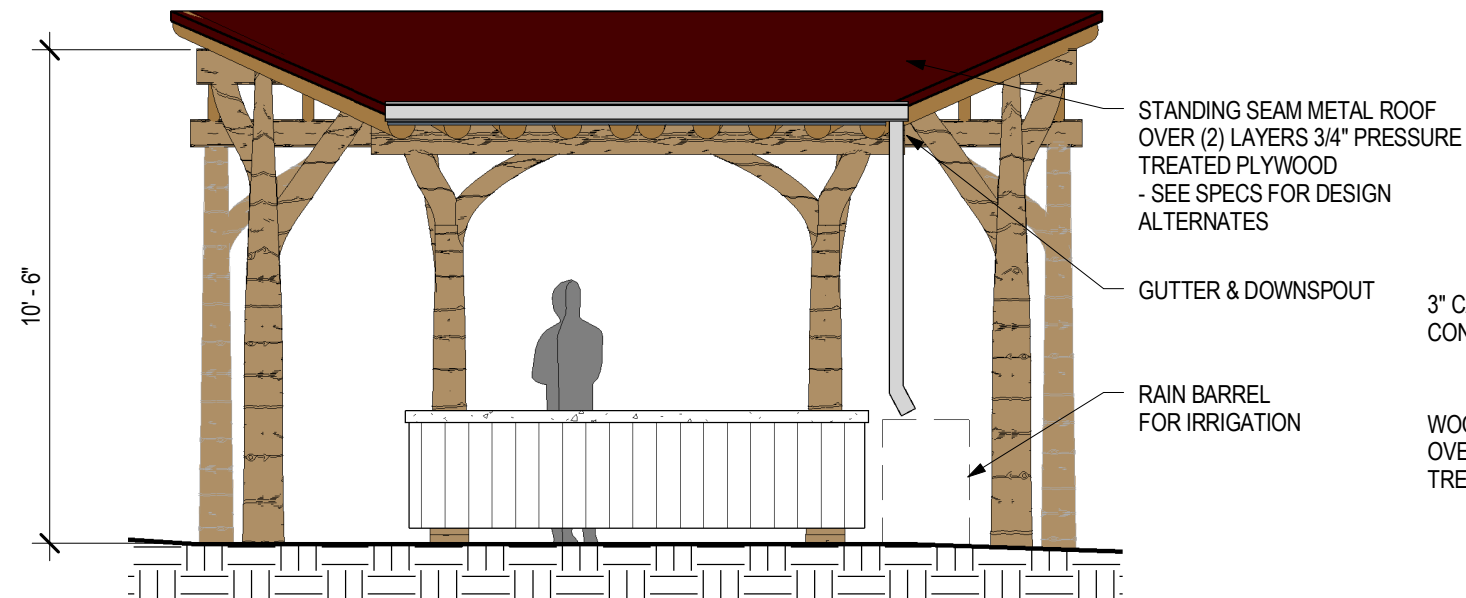


2 WEST
1/4" = 1'-0"

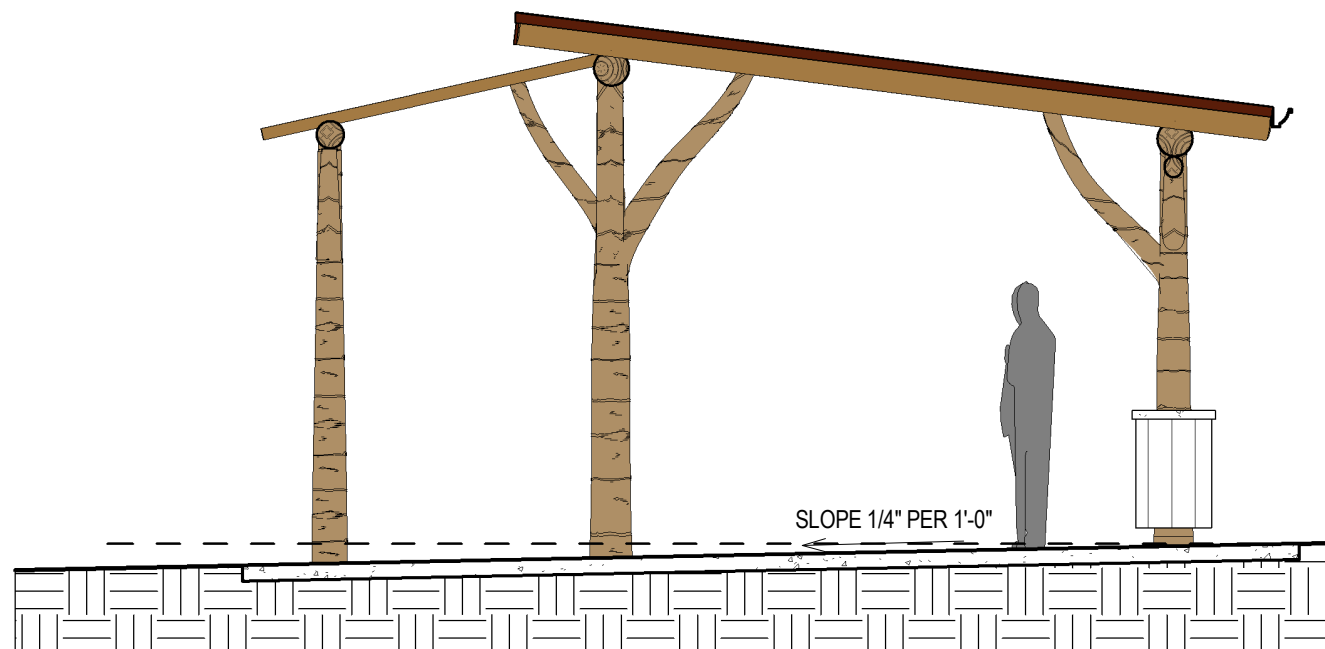


3 NORTH
1/4" = 1'-0"

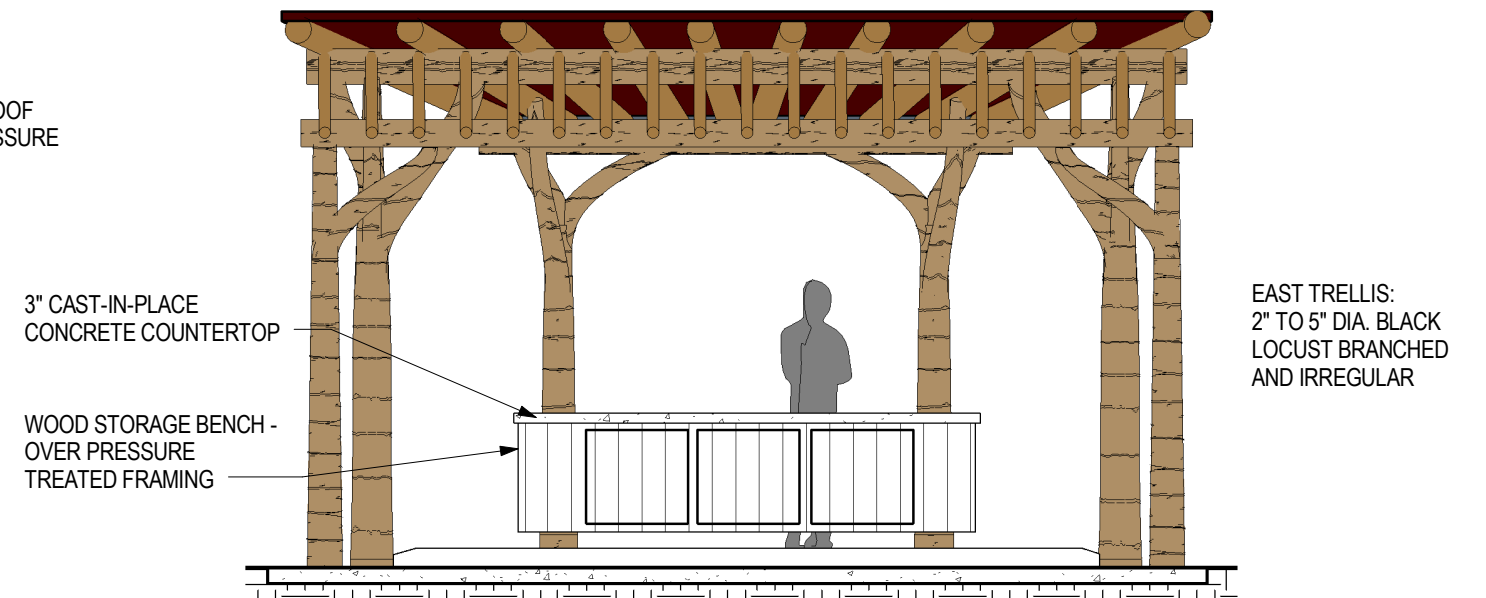


4 EAST
1/4" = 1'-0"

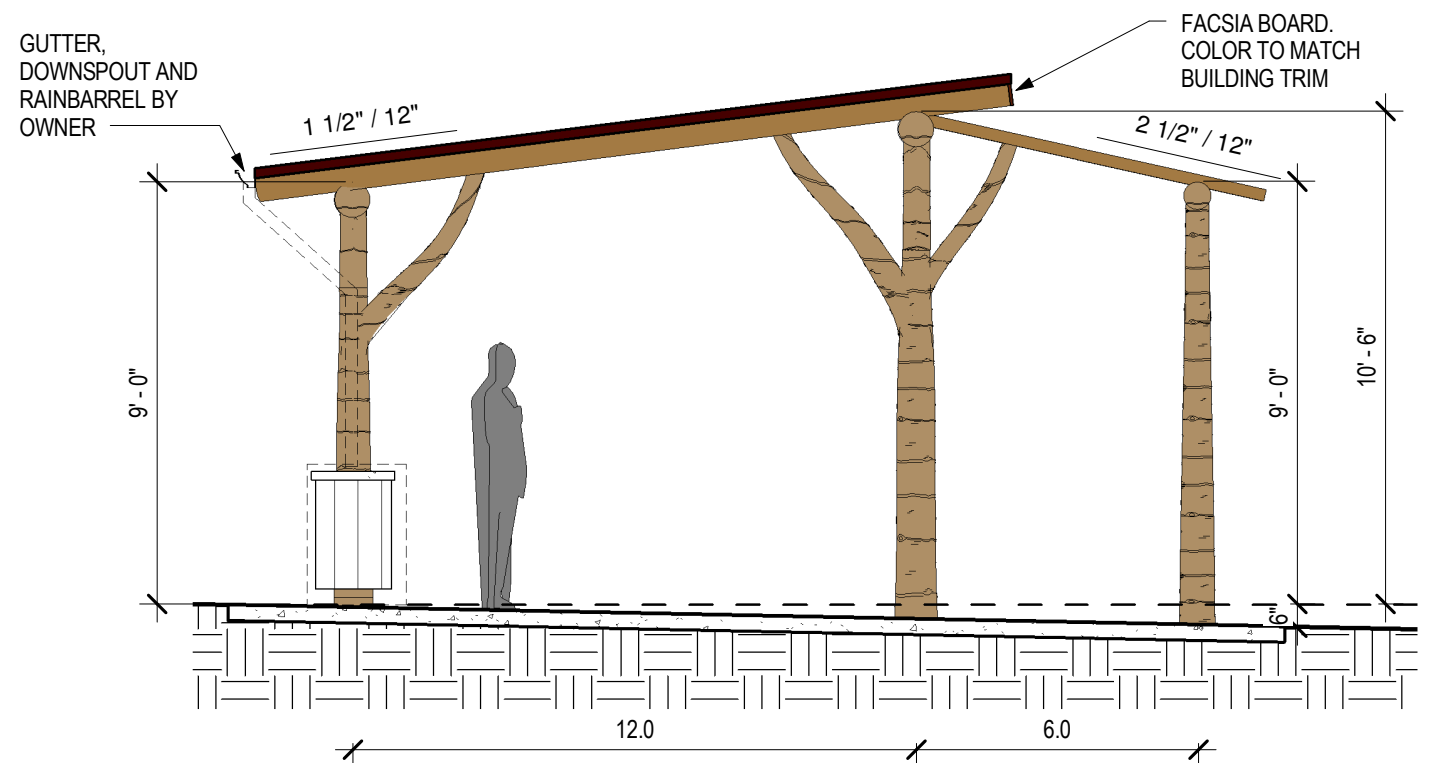


1 SOUTH
1/4" = 1'-0"

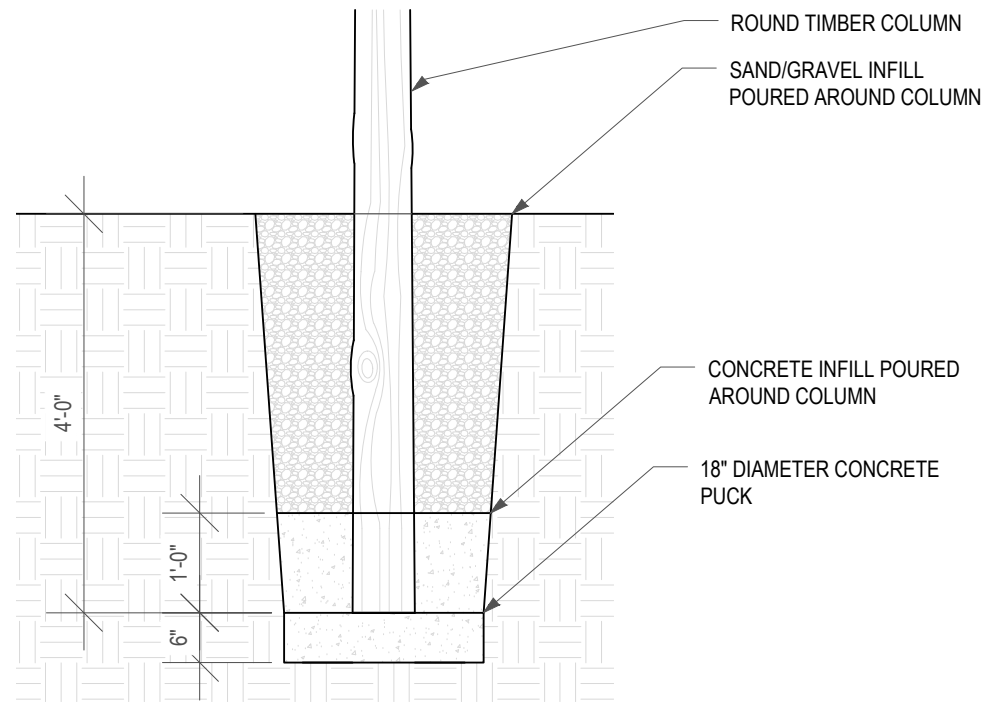

3 TYP. WHOLETREES COLUMN FOUNDATION
1/2" = 1'-0"

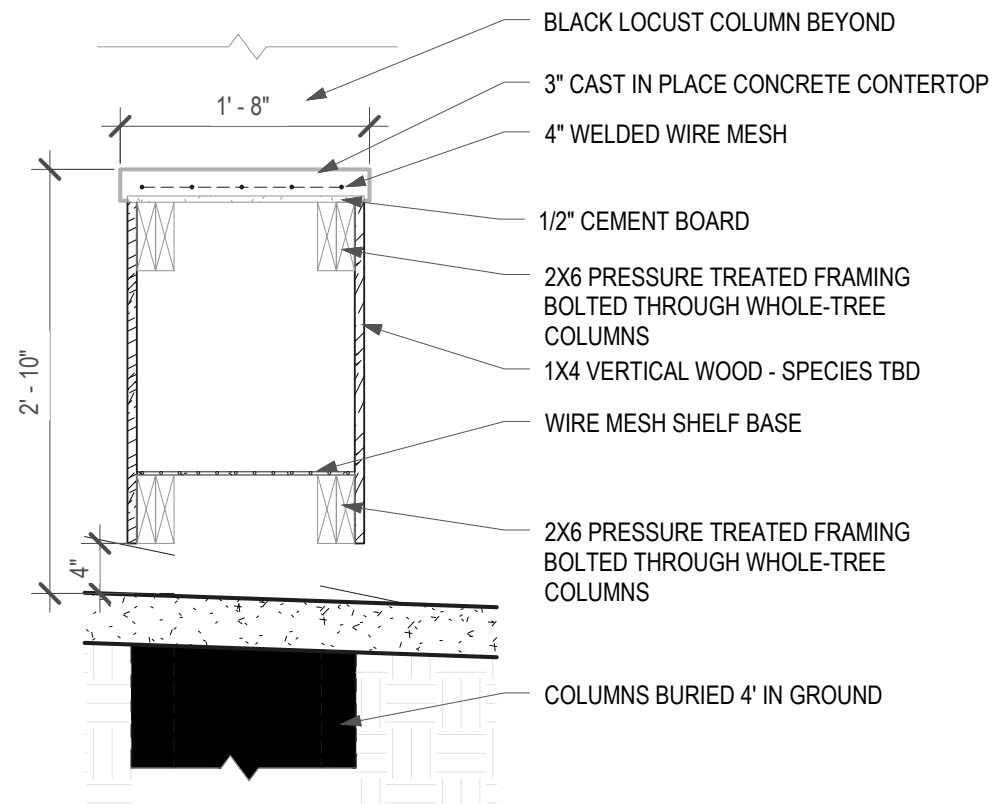

2 STORAGE CABINET SECTION
3/4" = 1'-0"

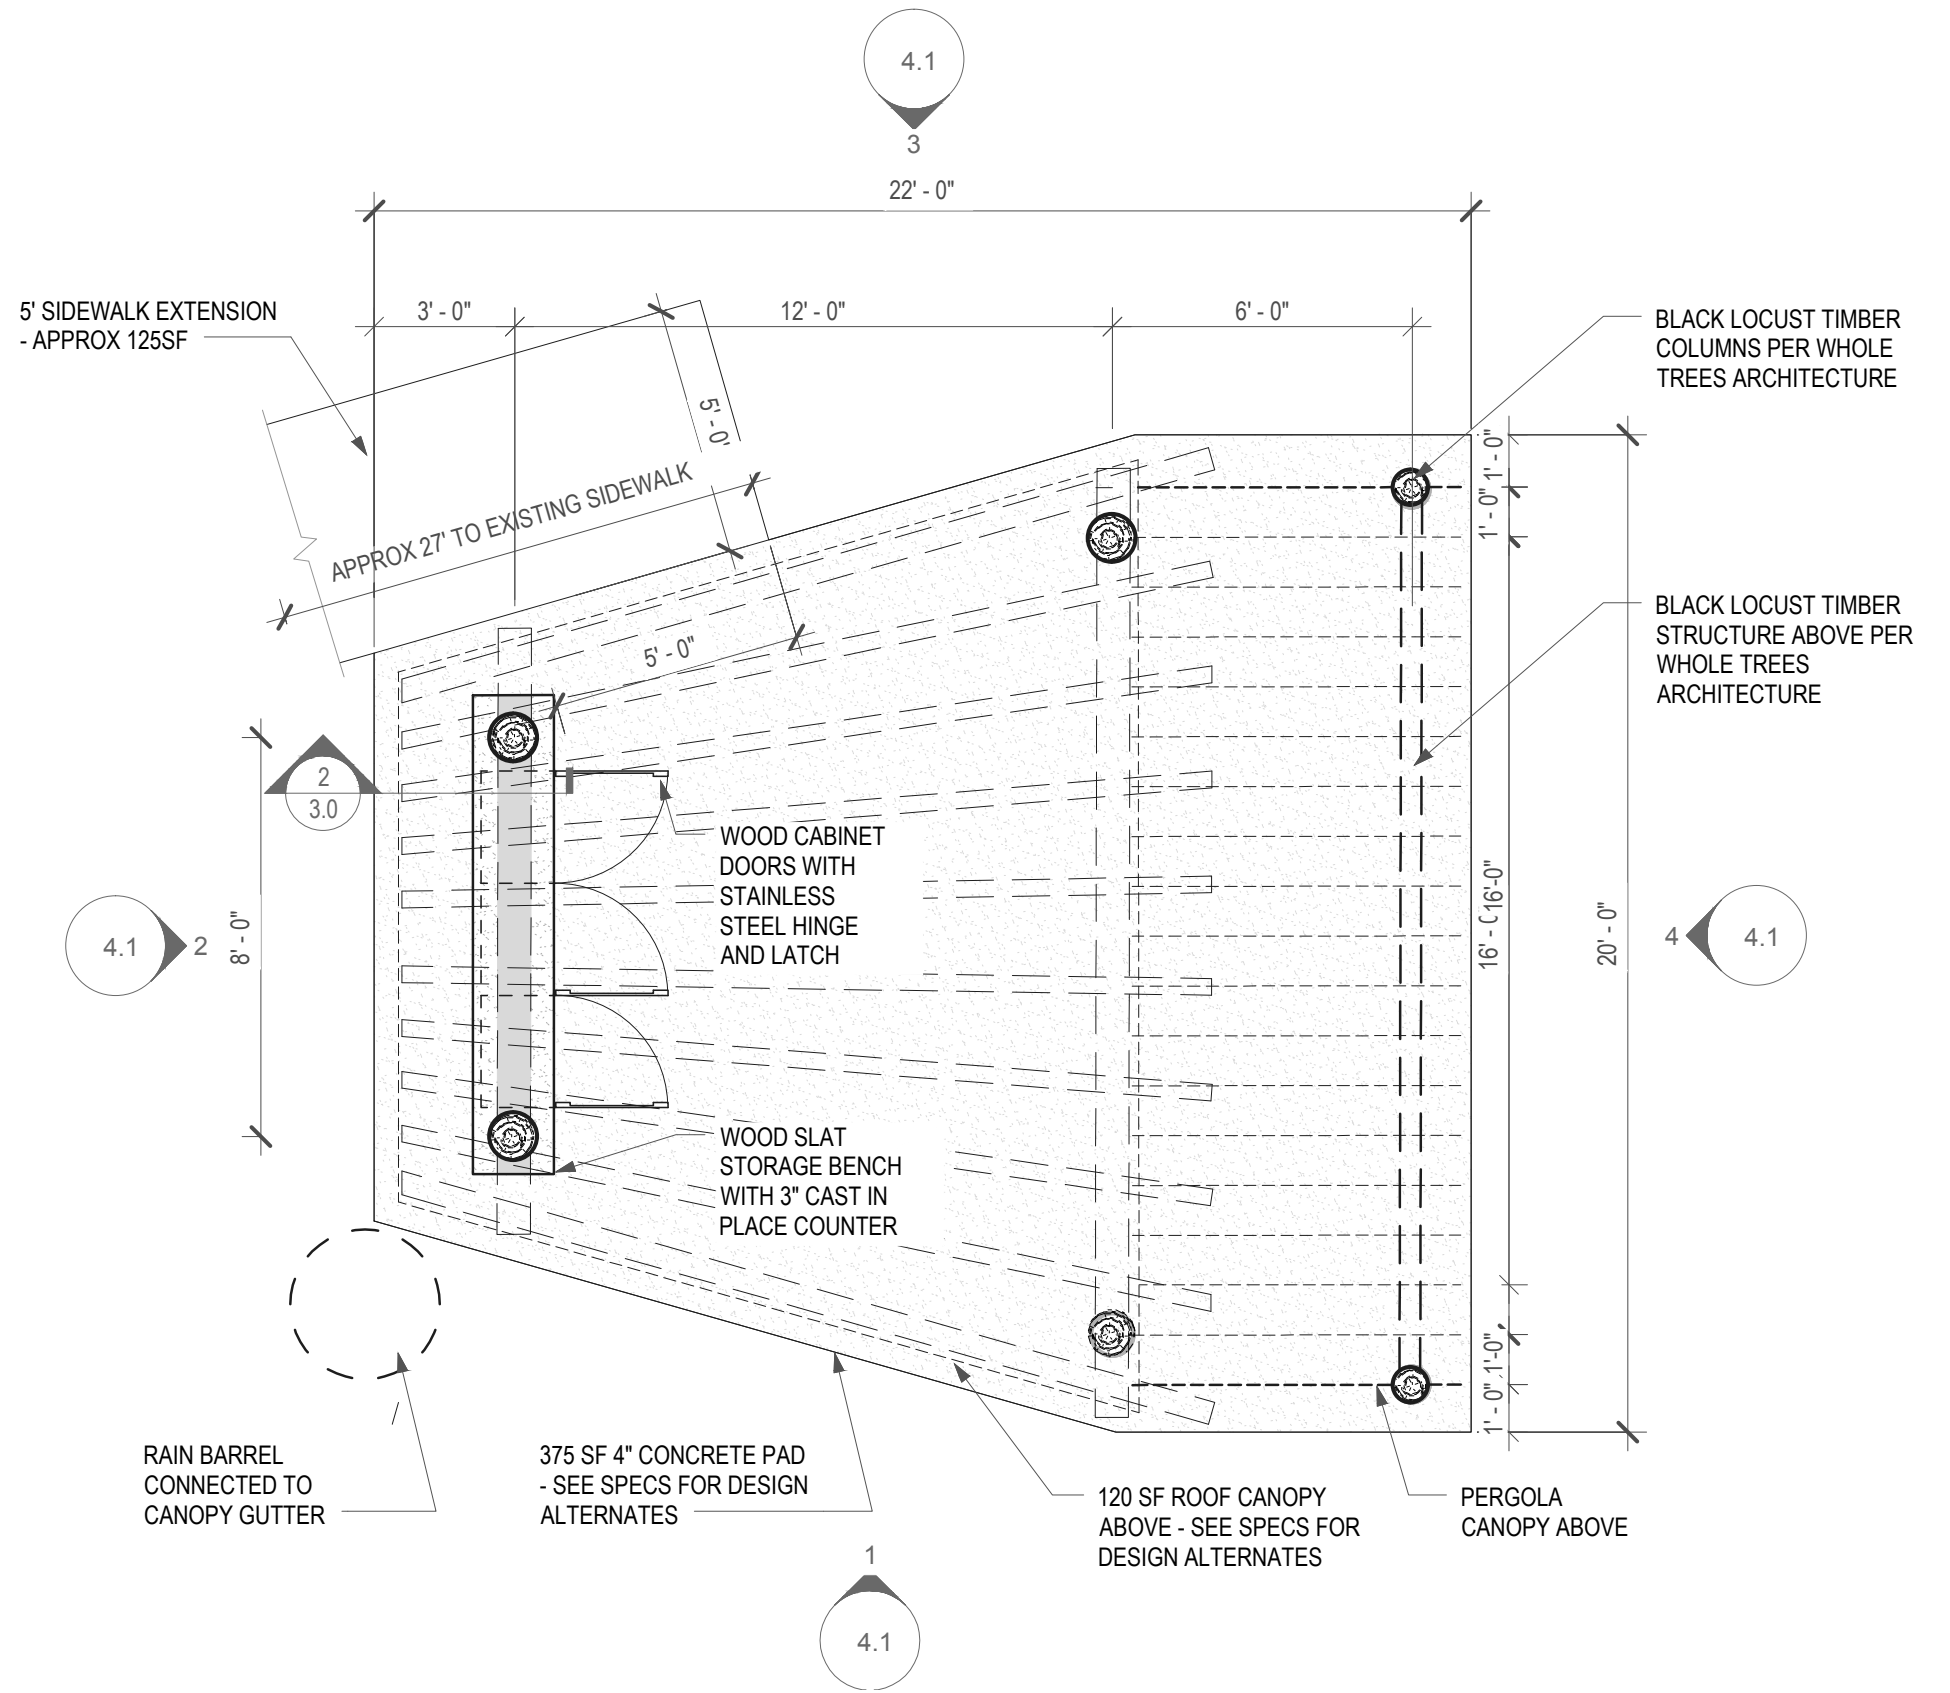

1 PLAN
1/4" = 1'-0"