





City of Madison
Park Shelter Prototype
 View 1




City of Madison
Park Shelter Prototype
View 2




City of Madison
Park Shelter Prototype
View 3

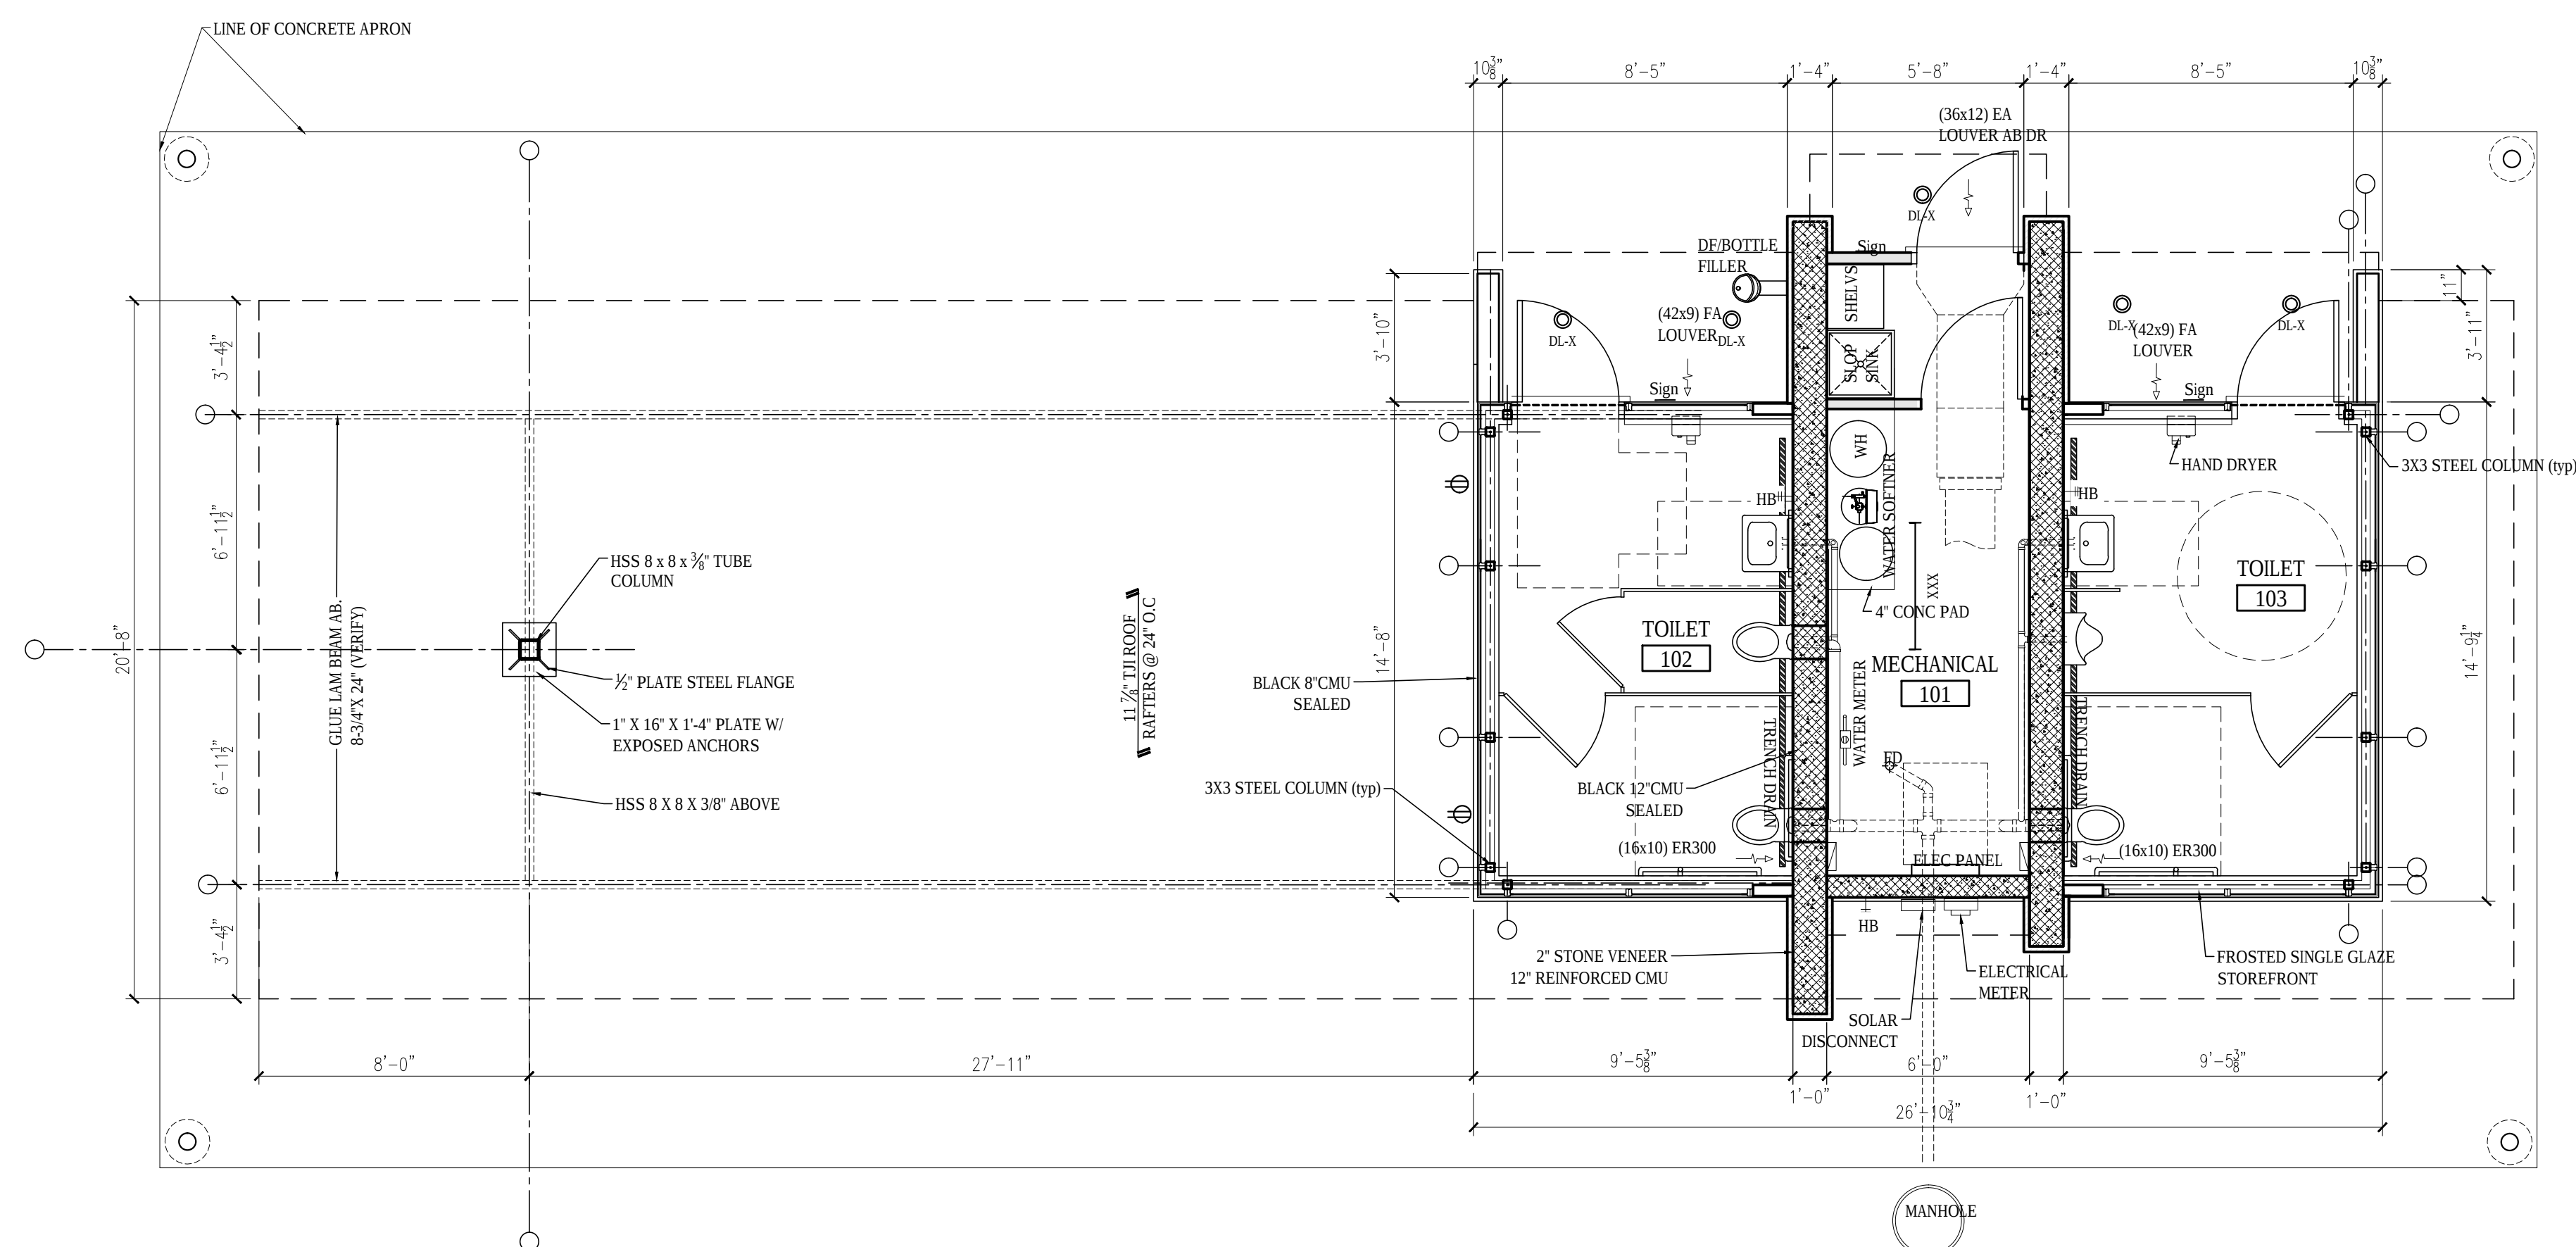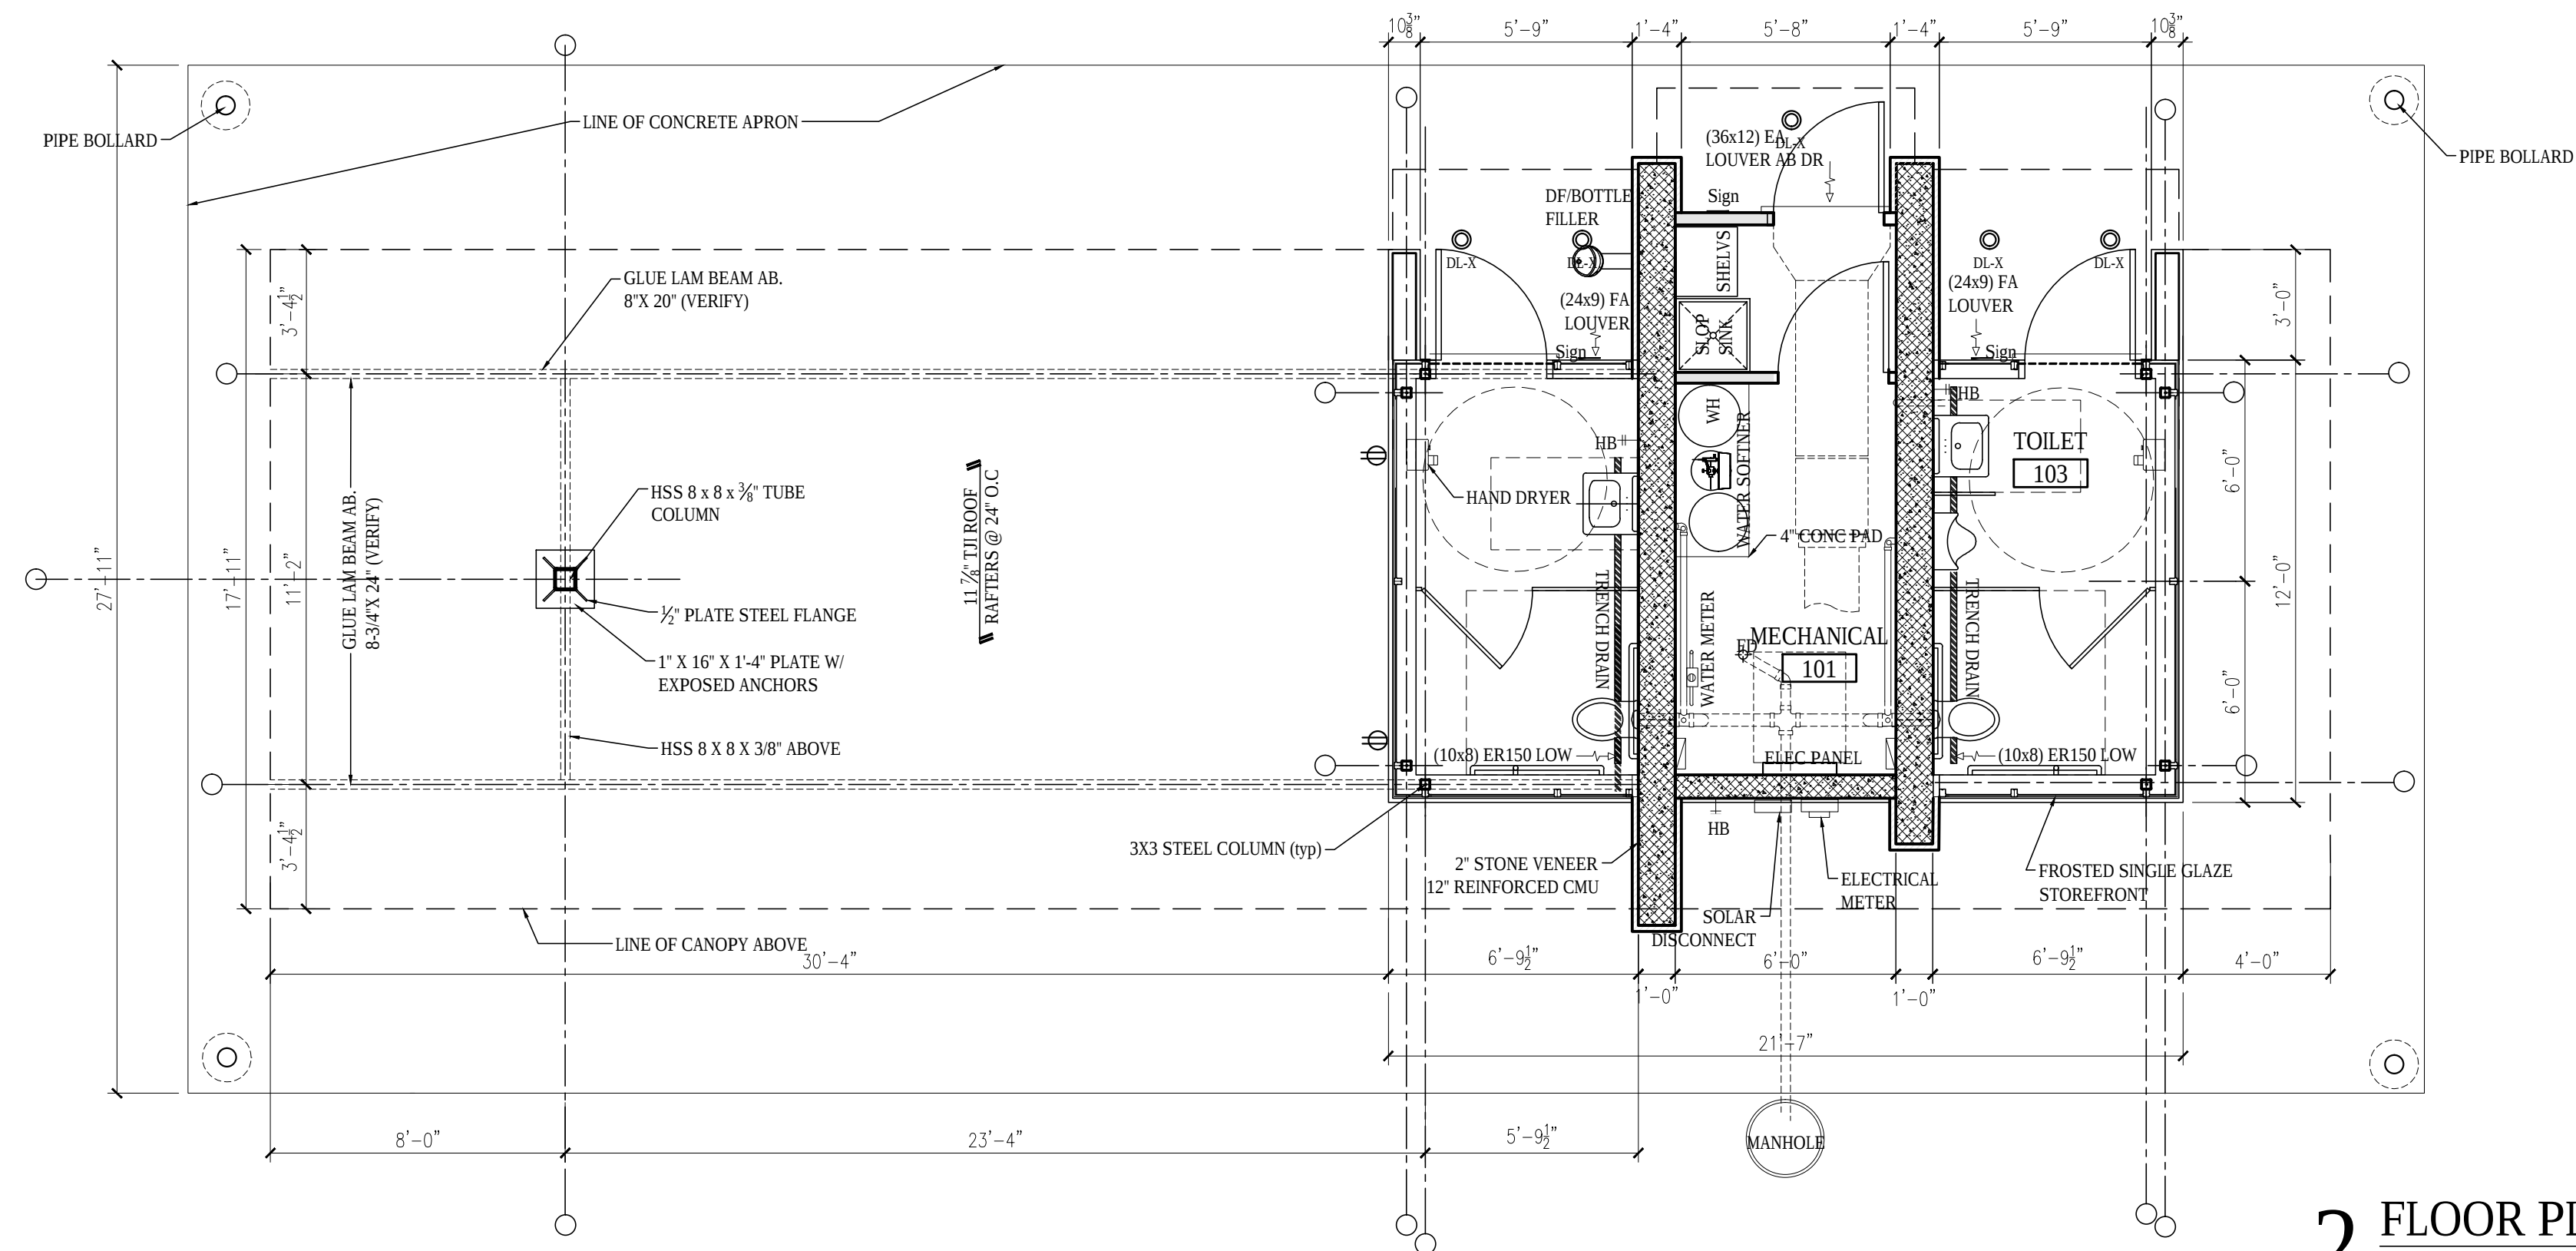


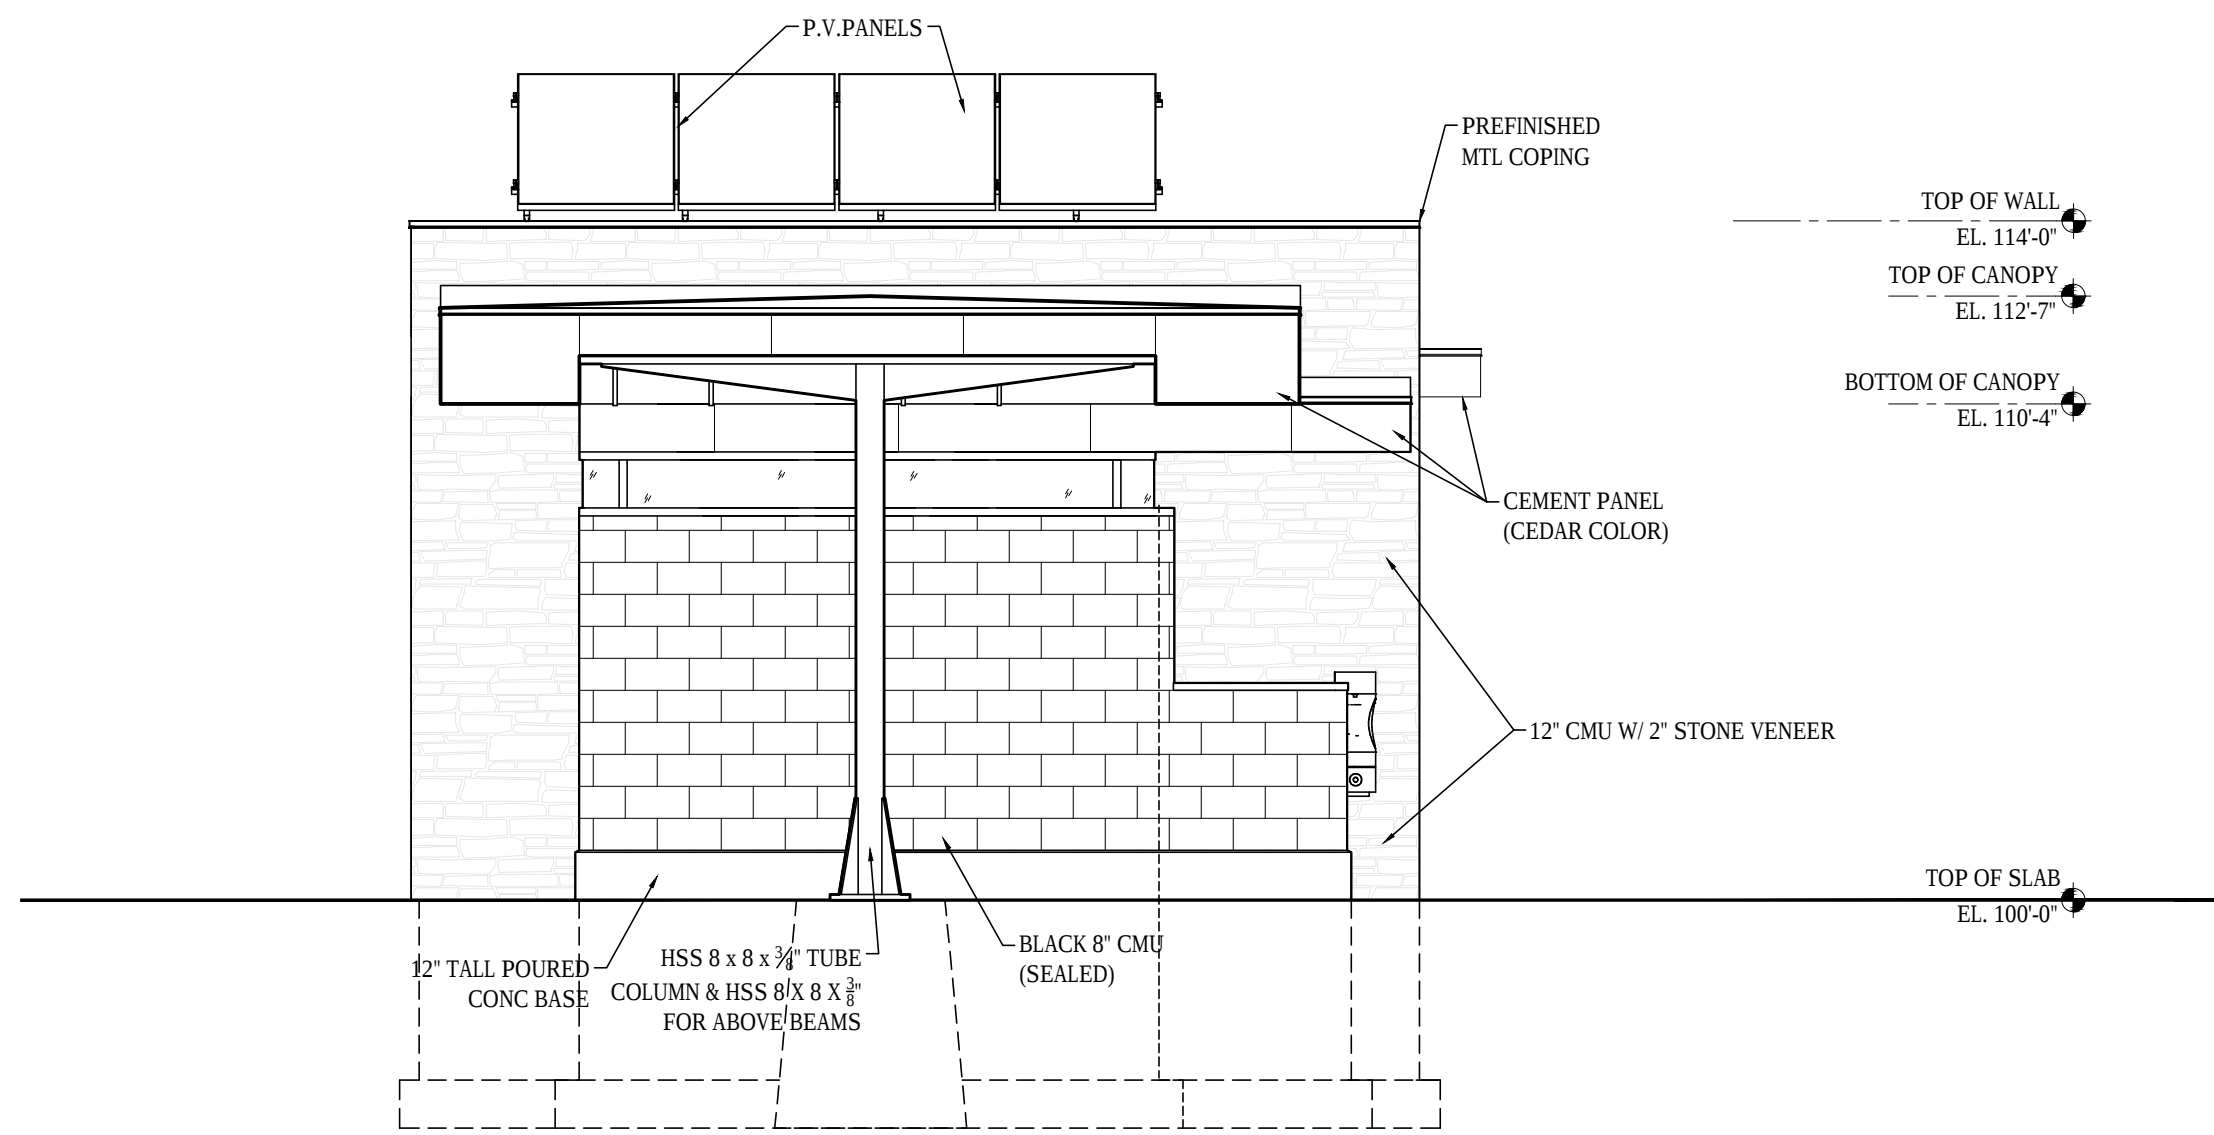


4 ELEVATION
1/4" = 1'-0"

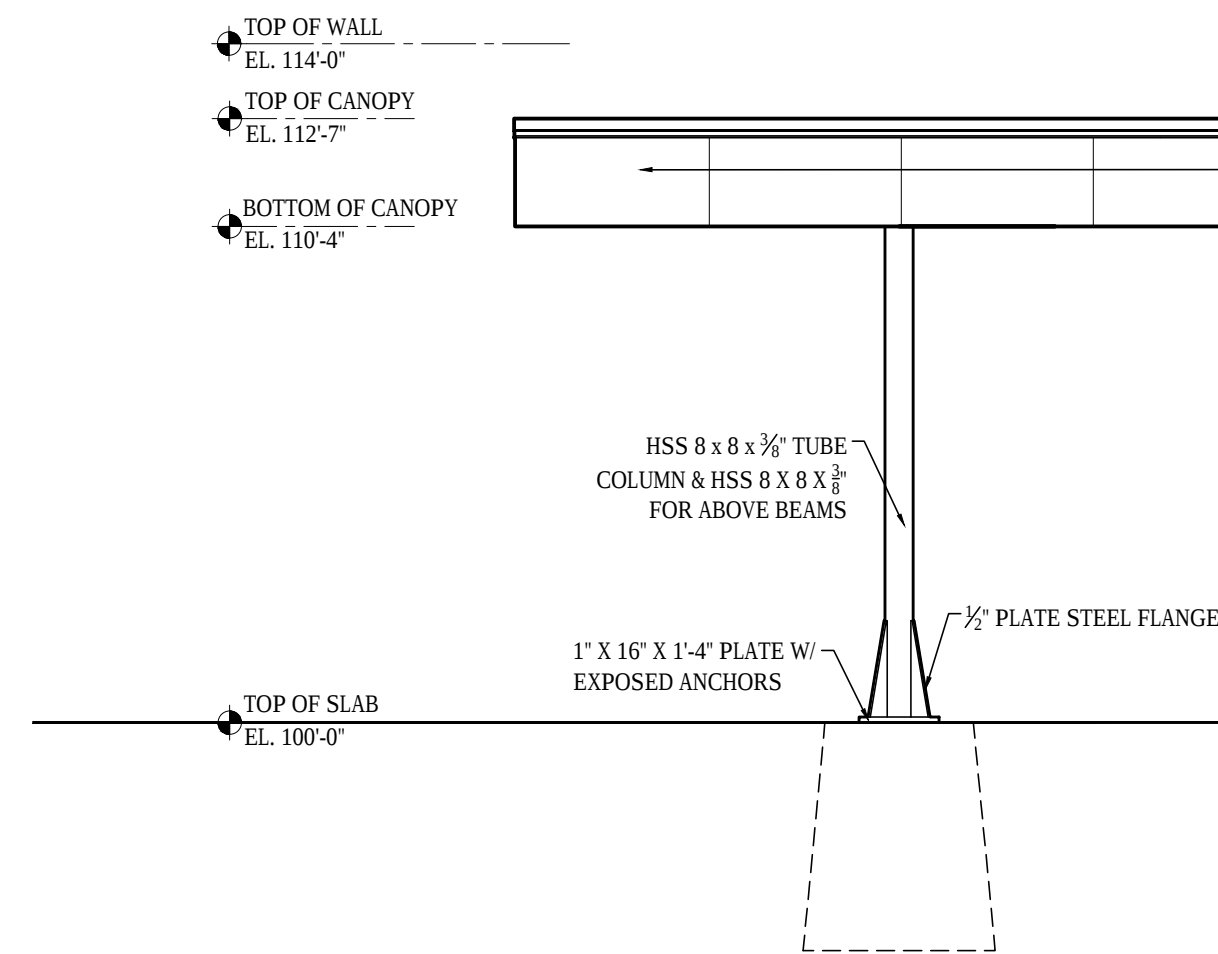


2 ELEVATION
1/4" = 1'-0"

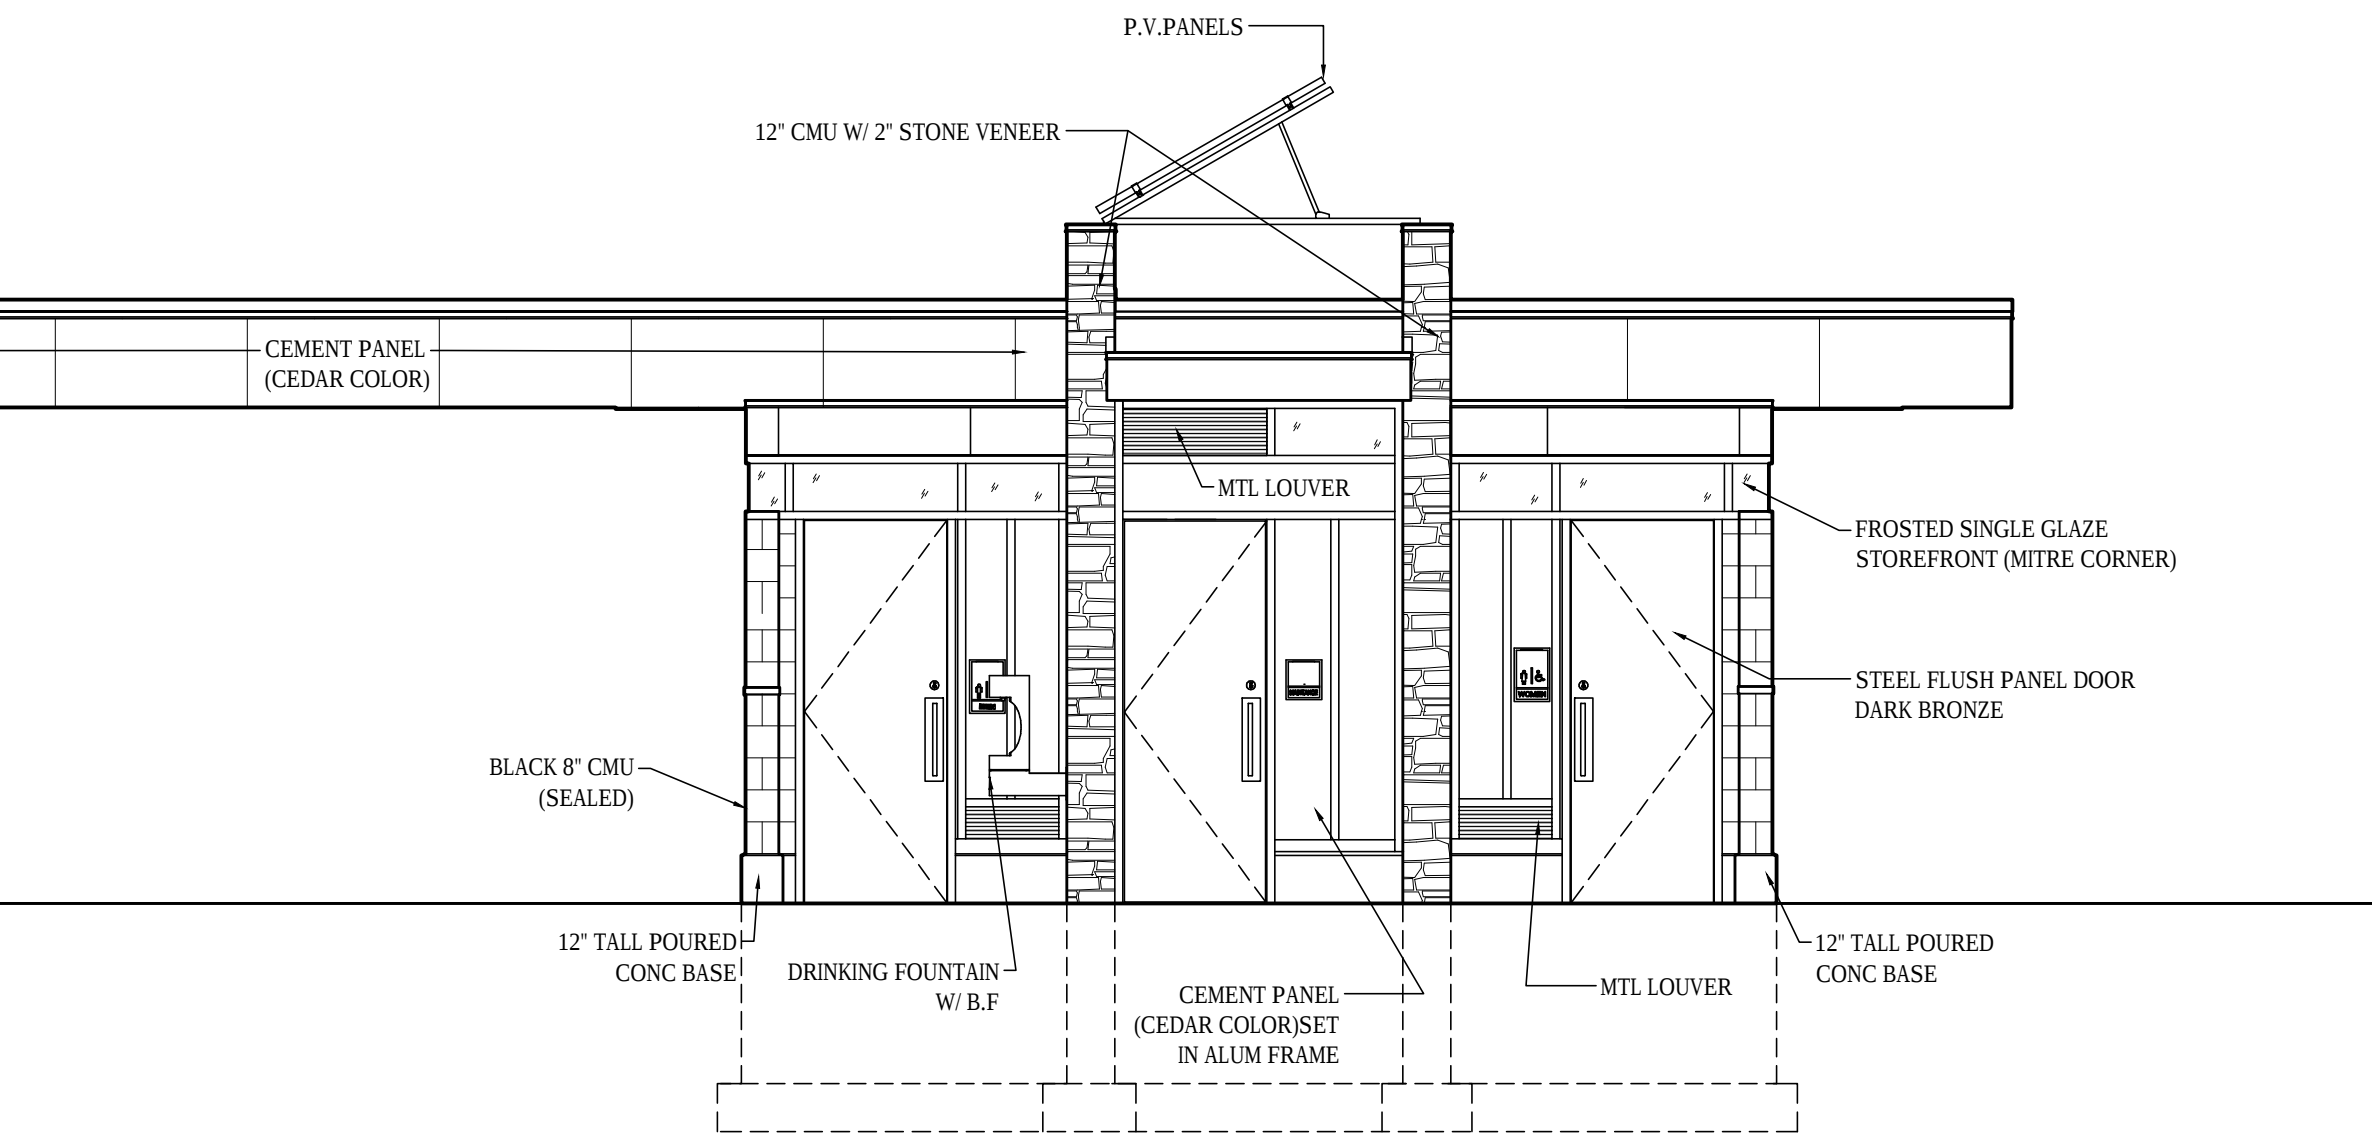

1 ELEVATION
1/4" = 1'-0"

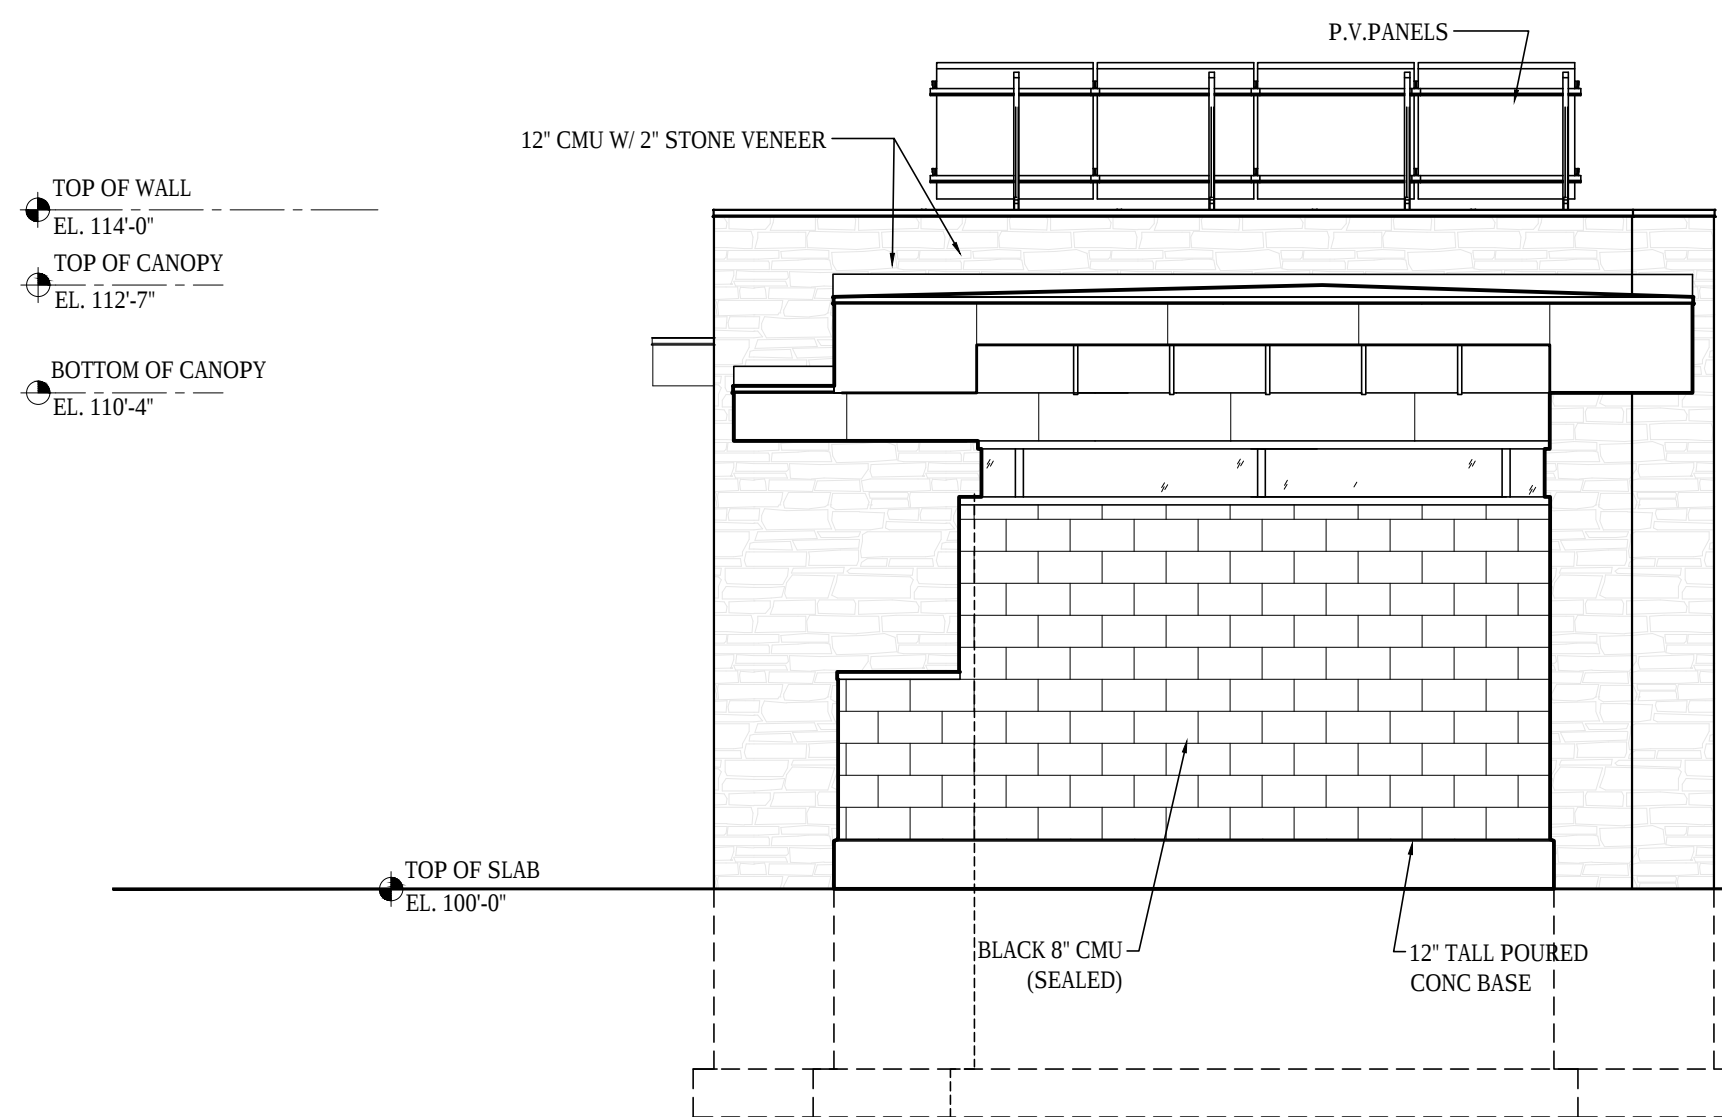

3 ELEVATION
1/4" = 1'-0"

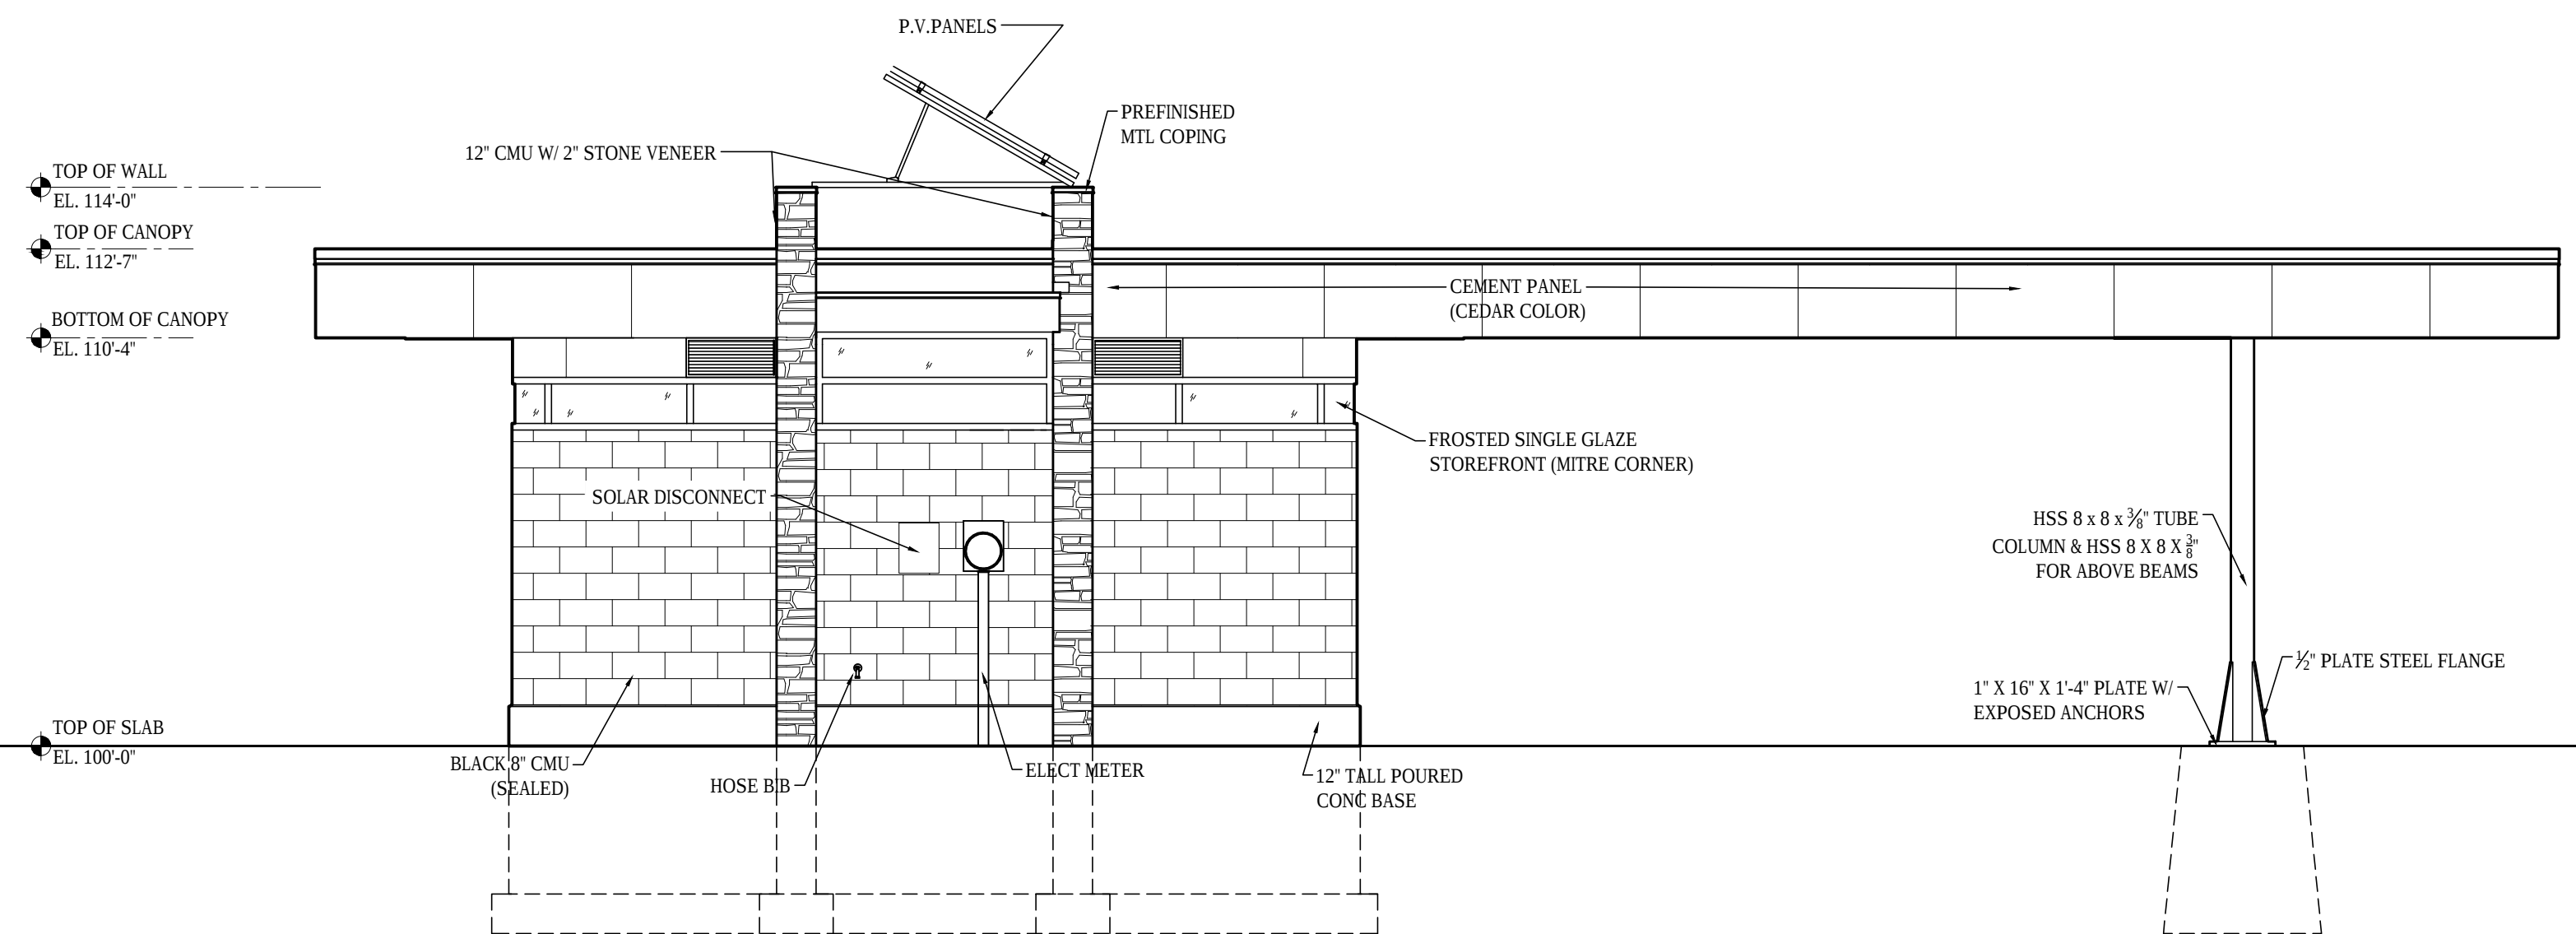

SMALL SCHEME

ISSUANCES:

PROJECT:


NUMBER: 000000.00

DATE:


REV:

SHEET:


A300

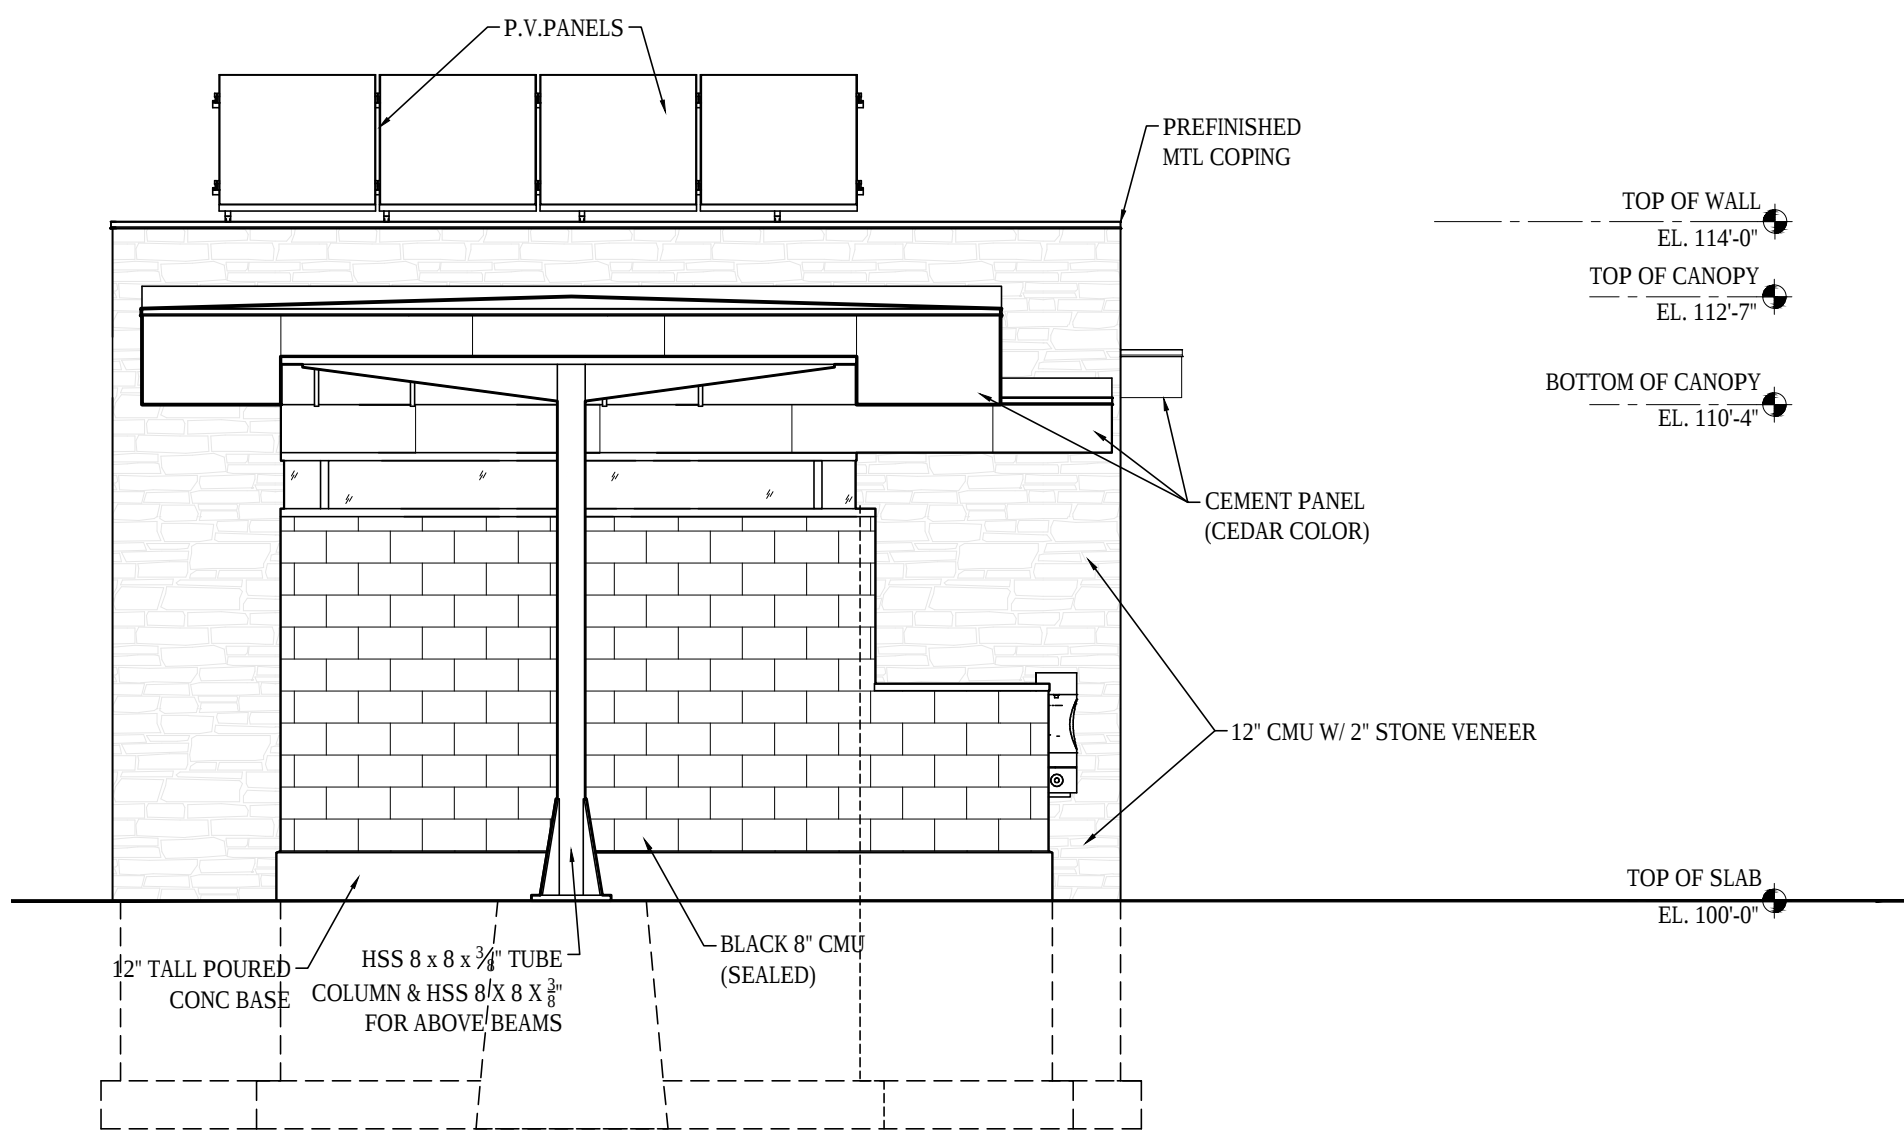


4 ELEVATION
1/4" = 1'-0"

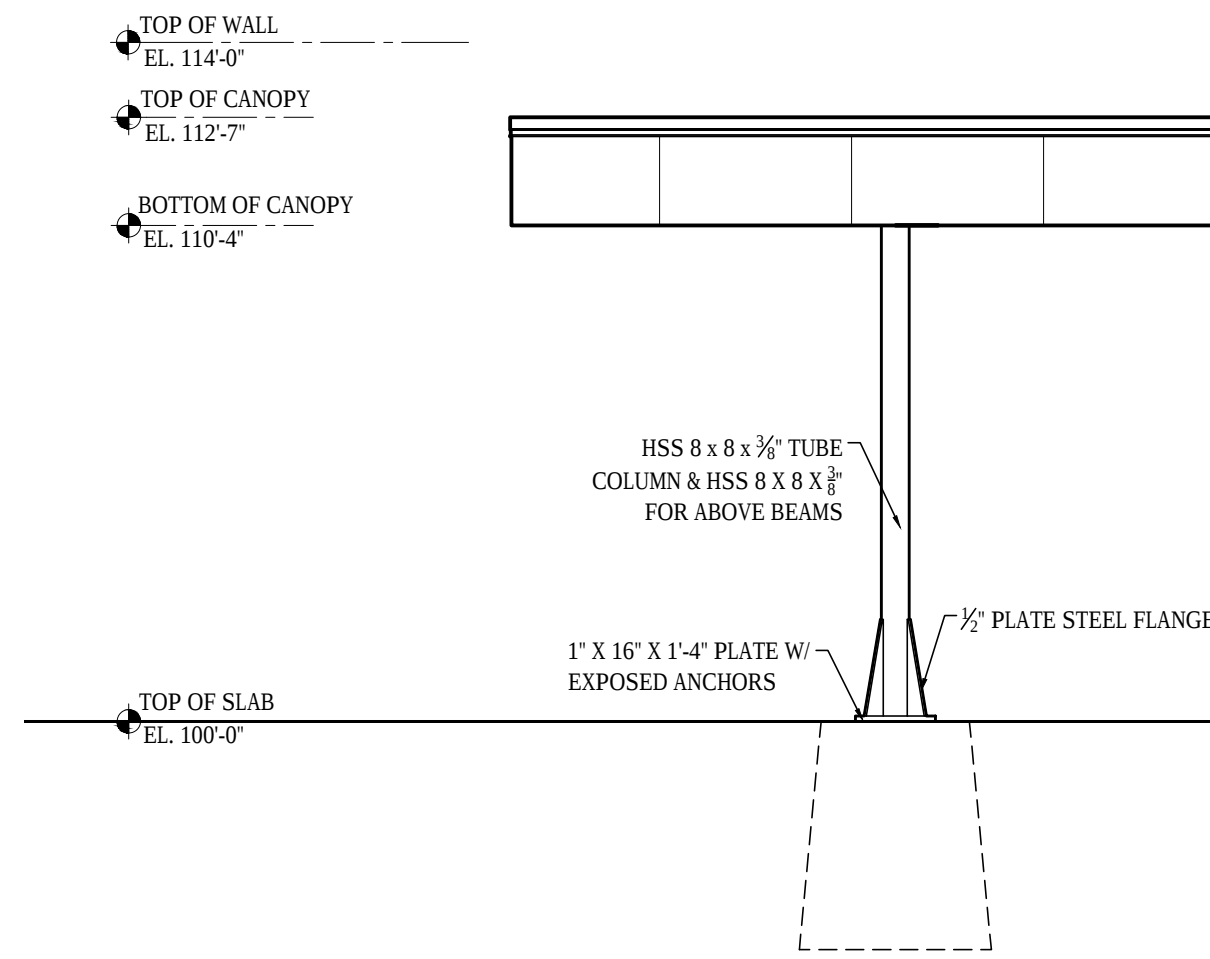

2 ELEVATION
1/4" = 1'-0"

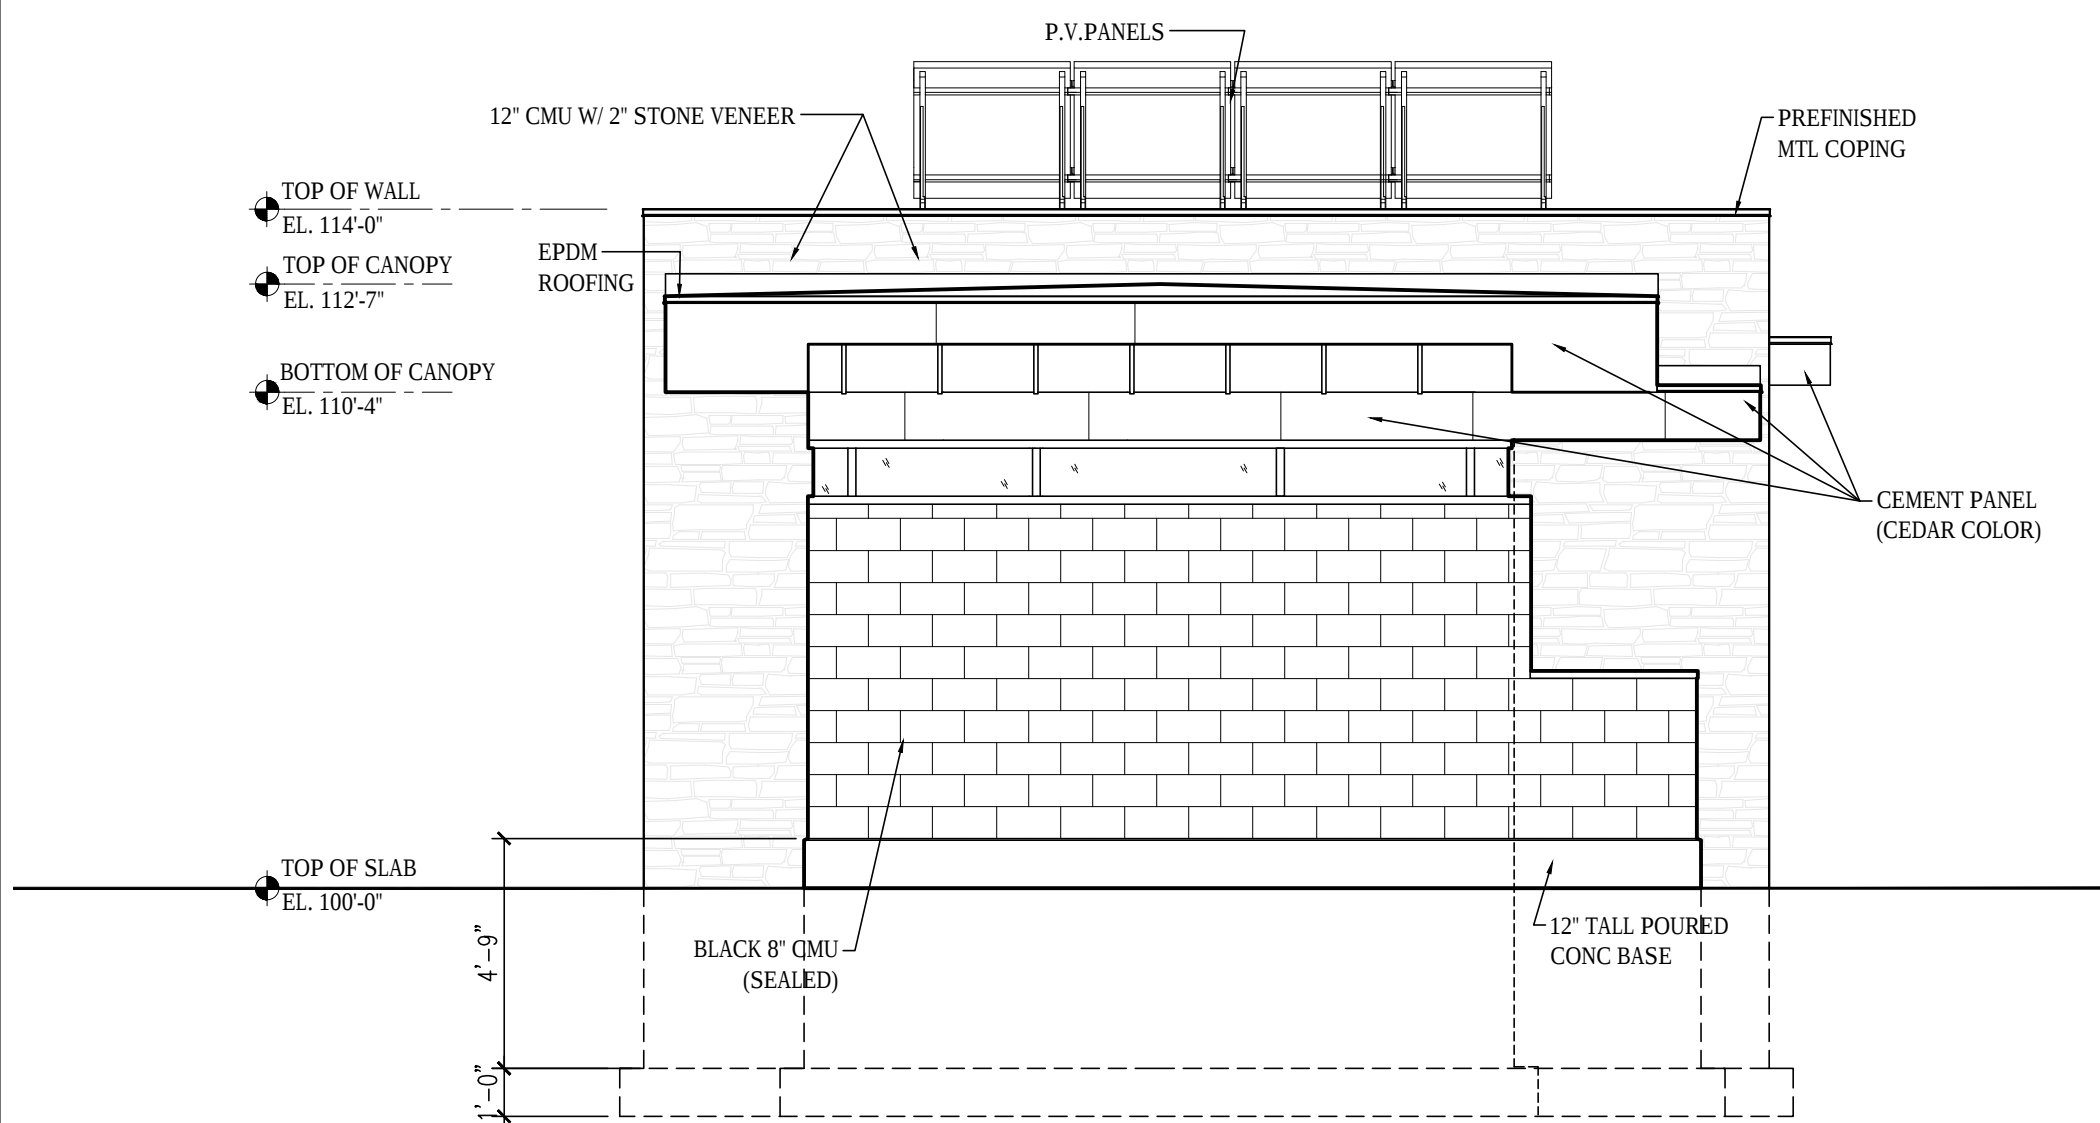

3 ELEVATION
1/4" = 1'-0"

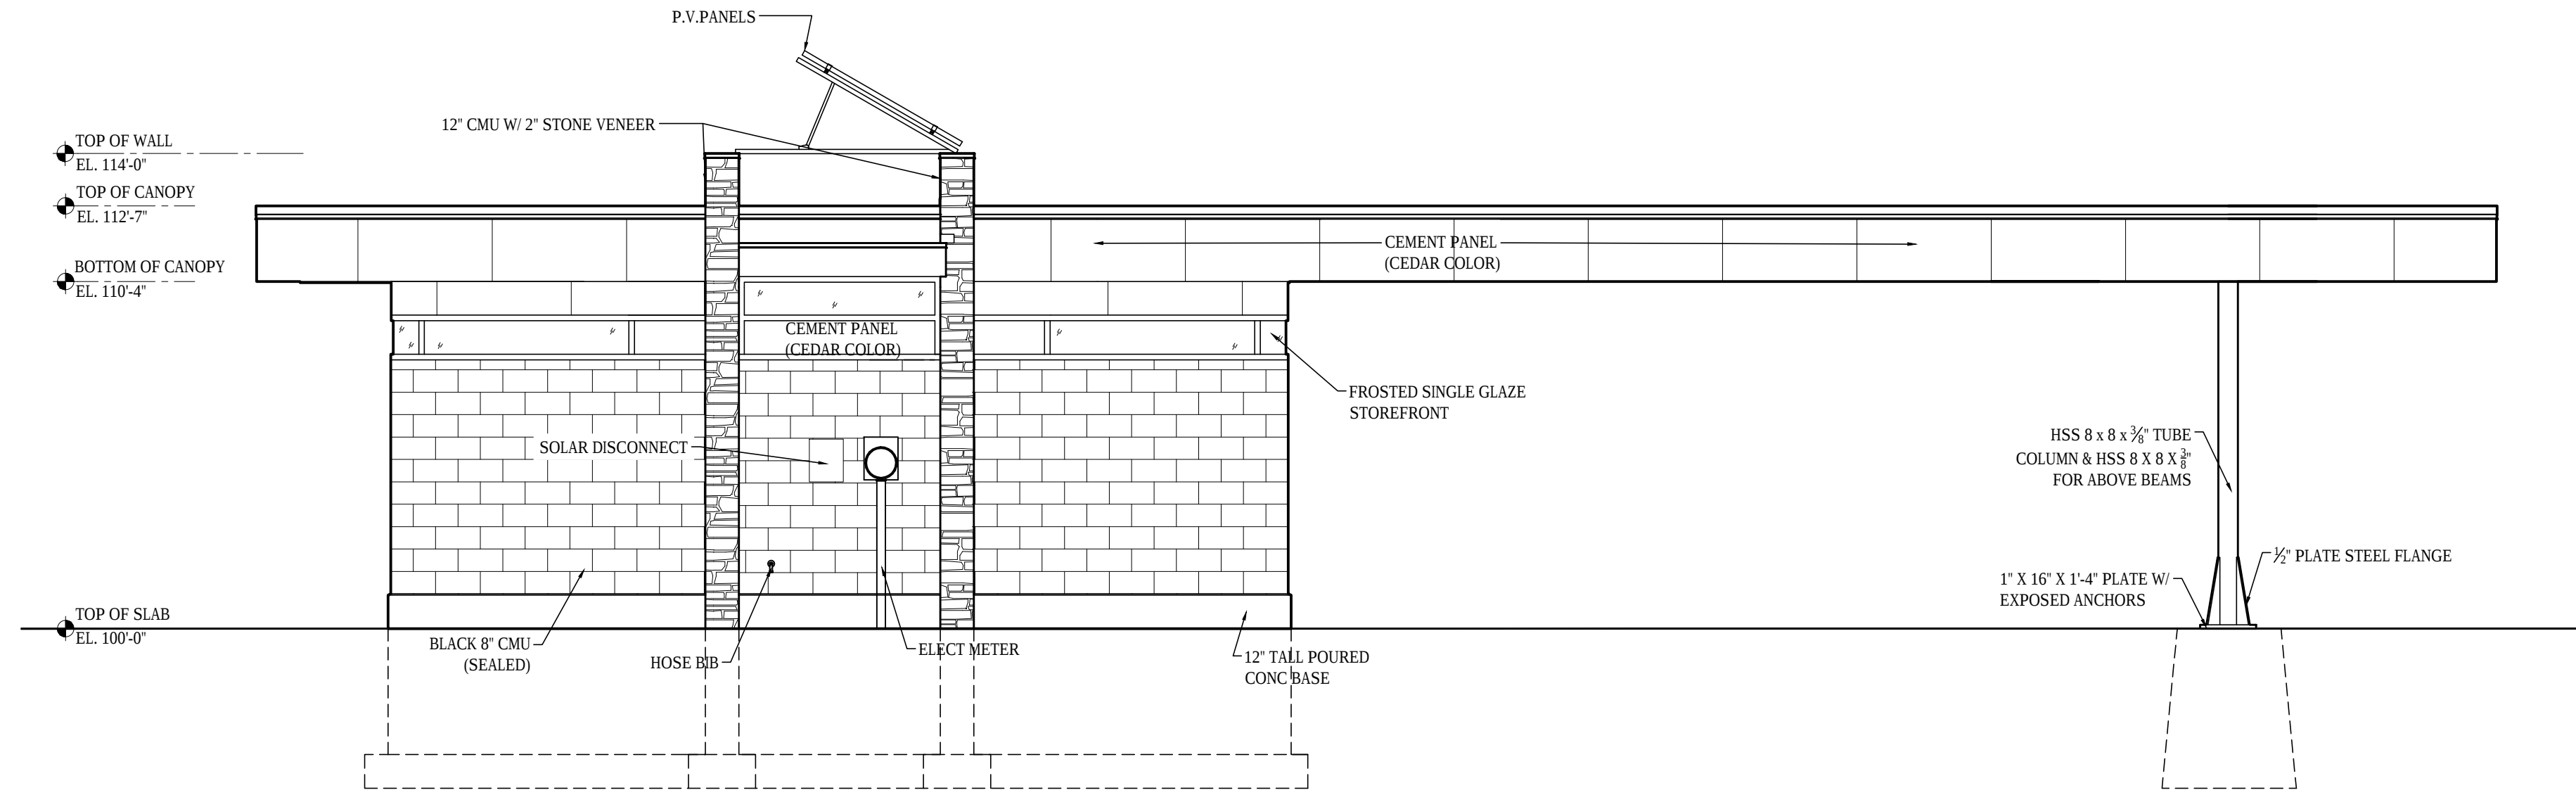

1 ELEVATION
1/4" = 1'-0"

MEDIUM SCHEME

ISSUANCES:

PROJECT:

NUMBER: 000000.00

DATE:

REV:

SHEET: