

Change of Premises

LICPCH-2015-00391
(Number)

(scanned)

38784
(Leg file number)

City of Madison Clerk
210 MLK Jr Blvd, Room 103
Madison, WI 53703

licensing@cityofmadison.com
608-266-4601

(Processing step)

(initials)

This application modifies existing alcohol license number: LICLIS 2014 00279

- Class A Beer
- Class B Beer
- Class A Liquor
- Class B Liquor
- Class C Wine

Aldermanic District: 4 Alder Name: Veveer Police Sector: 403

Corporate Information

Business Legal Name: Segredo, LLC
Business Address: 624 University Ave
Madison WI 53715
Corporate Contact Name & Position: Michael Hiert, owner

Licensed Premise Information

Business dba Name: Segredo/Liquid
Licensed Address: 624 University Ave
Madison WI 53715
Business Contact Name & Position: Michael Hiert, owner

Phone & Email: (609)683-5225
michael@segredomadison.com

Phone & Email: (609)683-5225
michael@segredomadison.com

Liquor Beer Agent Name: Greg Kostis % Alcohol: 60 % Food: 40
% Entertainment: 40

Current Capacity (indoor): 720

Current Capacity (outdoor): N/A

Proposed Capacity (indoor): 960


Proposed Capacity (outdoor): N/A


Description of Proposed Changes: Expanding bathroom capacity
Mens = + 2 urinals, 1 toilet & 2 sinks Womens = 3 toilets & 2 sinks

Detailed Floor Plans included (required)


Orange sign and "License Renewals & Changes" brochure issued

X [Signature] Date: 6/1/15
Applicant signature

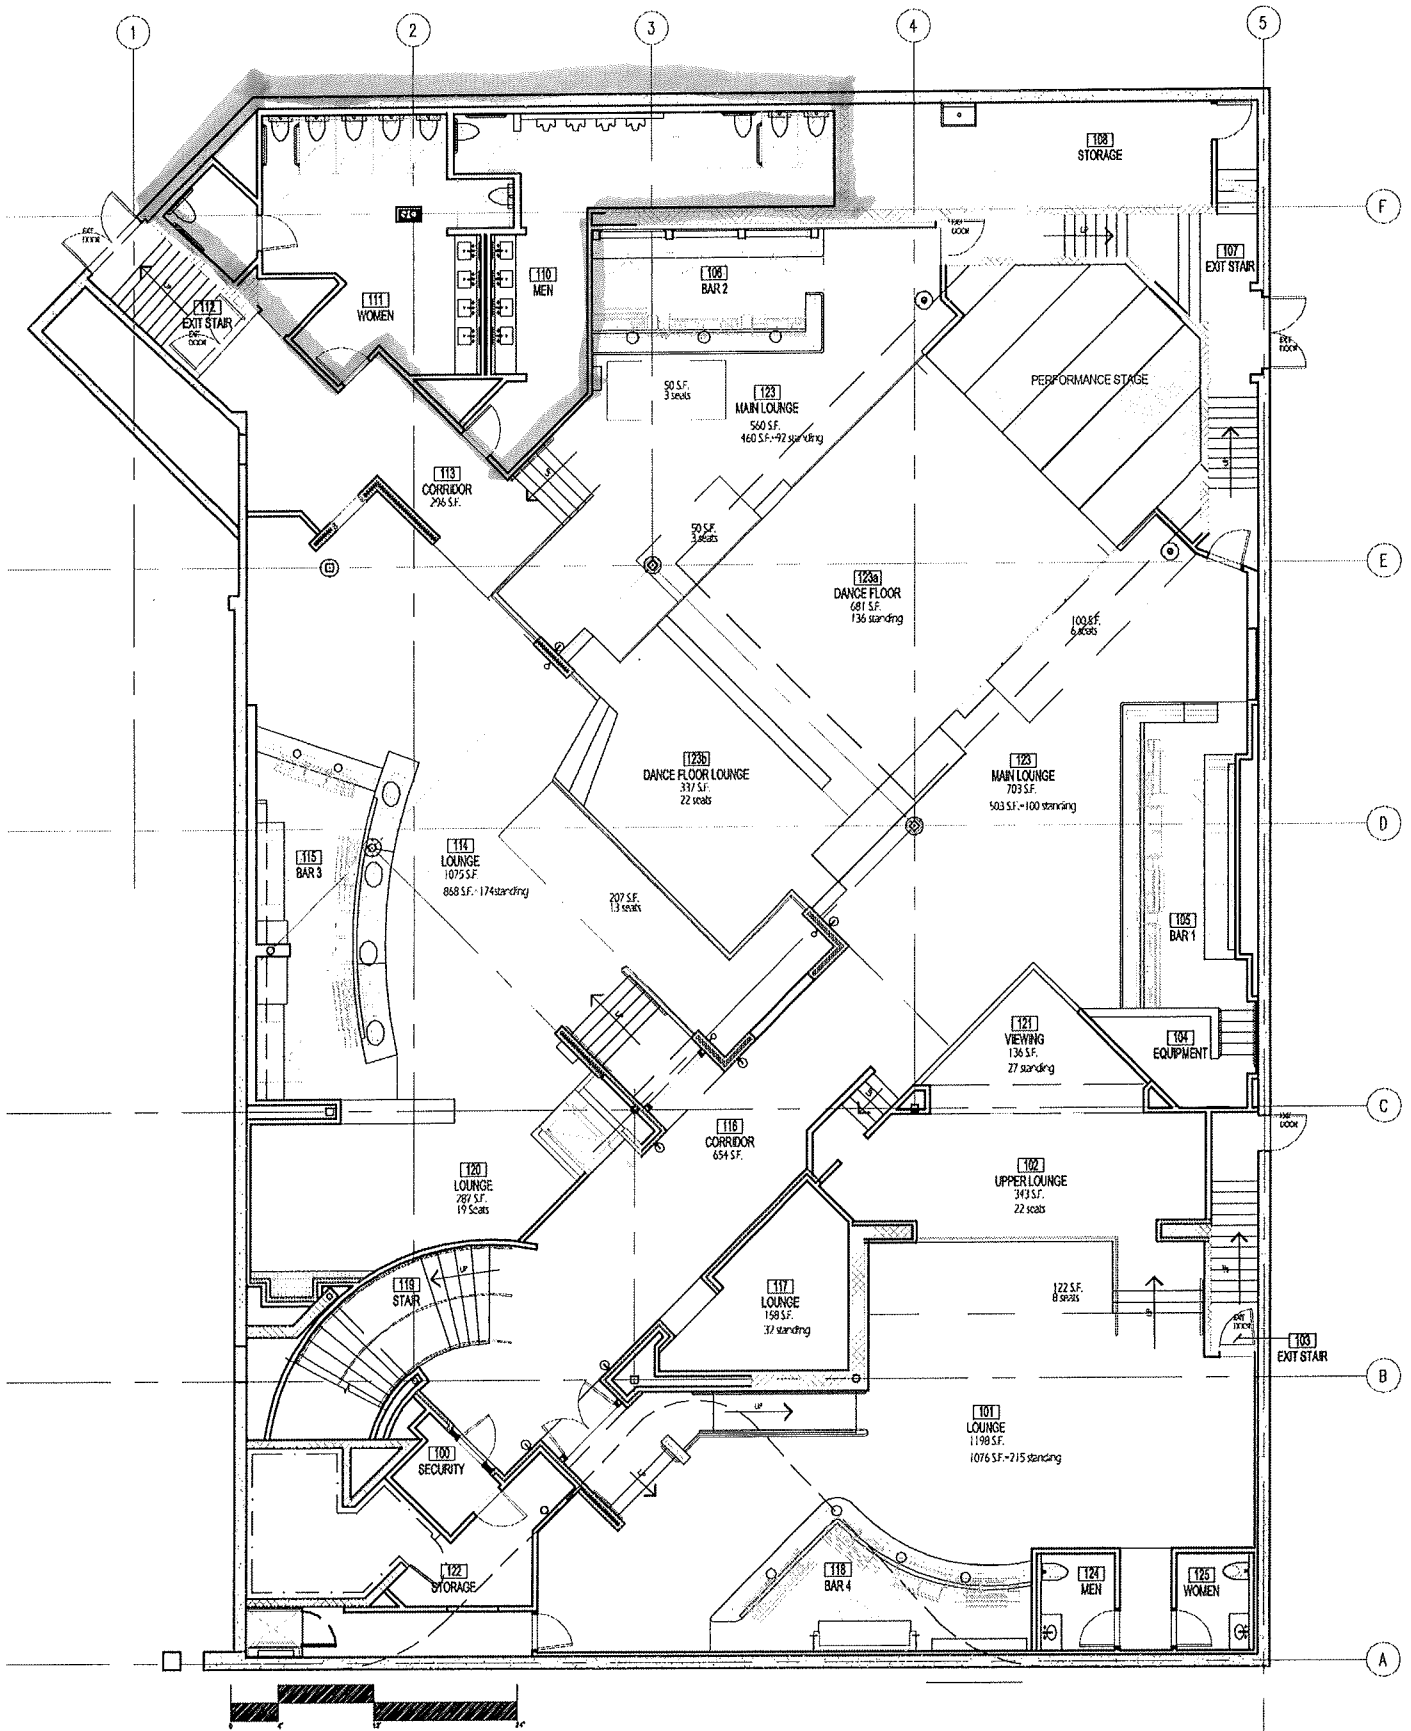


 MADISON


AREA PLAN 11.10.11

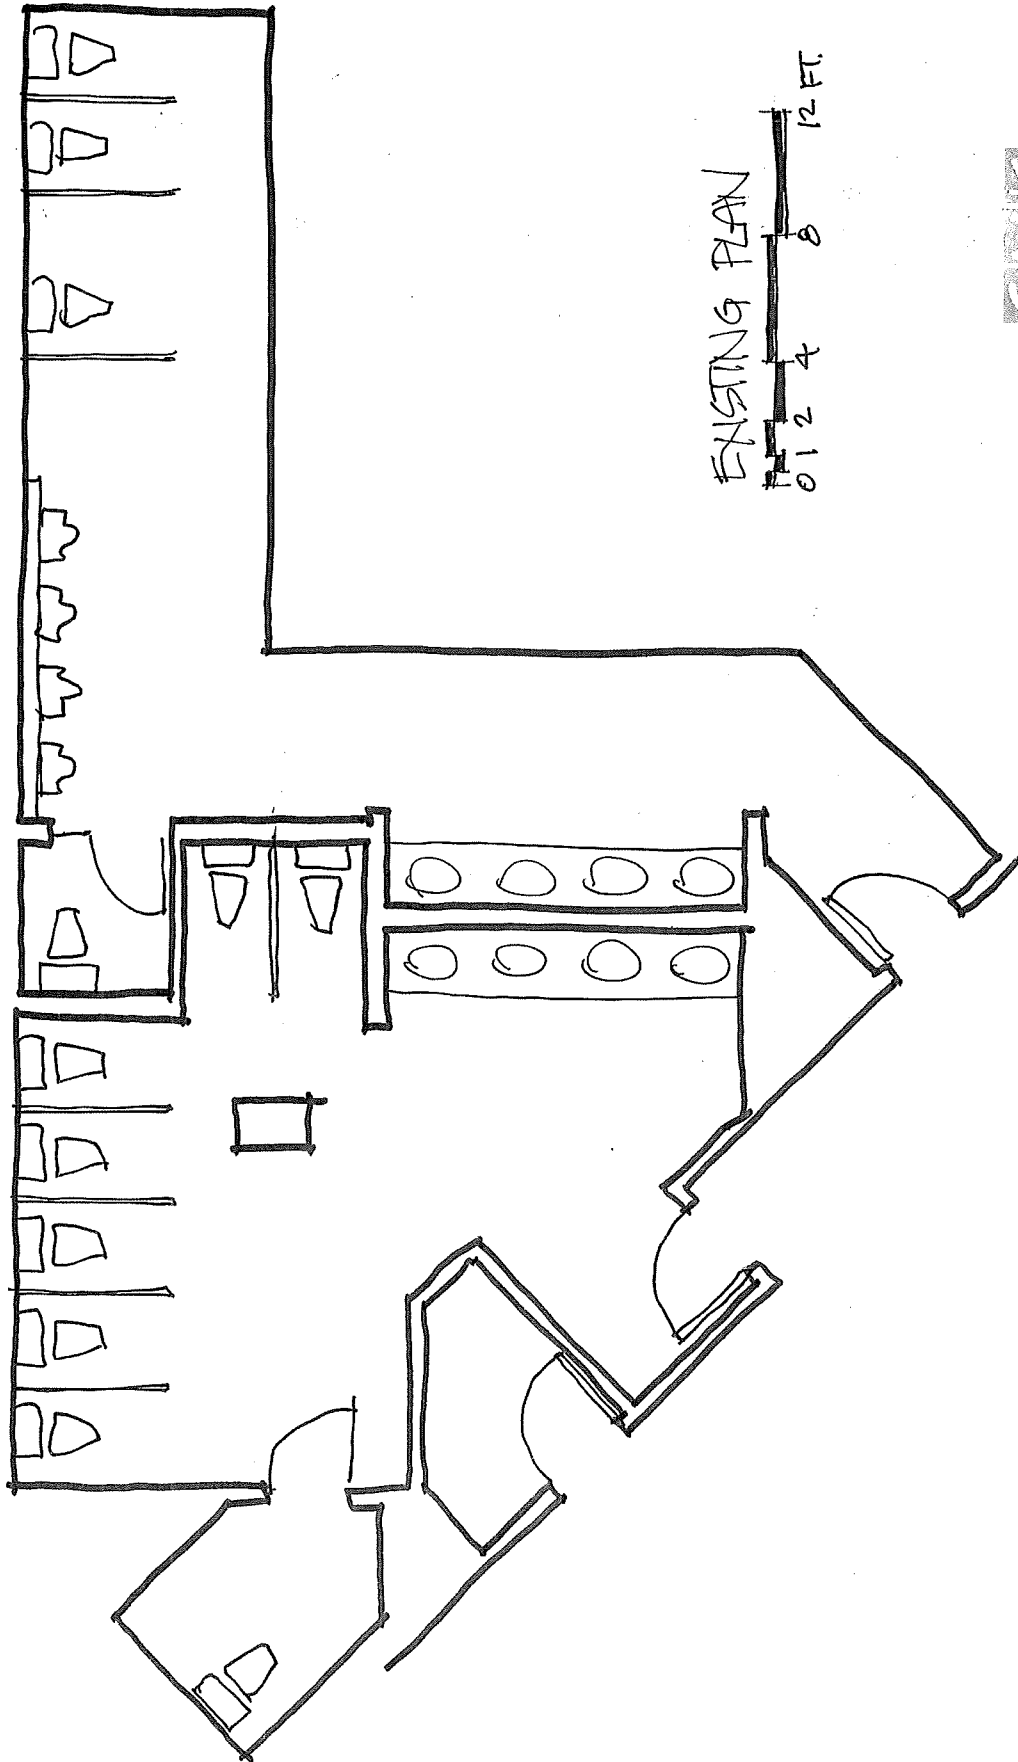

EXISTING PLAN

0 1 2 4 8 12 FT.

GPK
ARCHITECTURE, INC.
2210 STEPHEN FOSTER
MICHIGAN, MI 48113

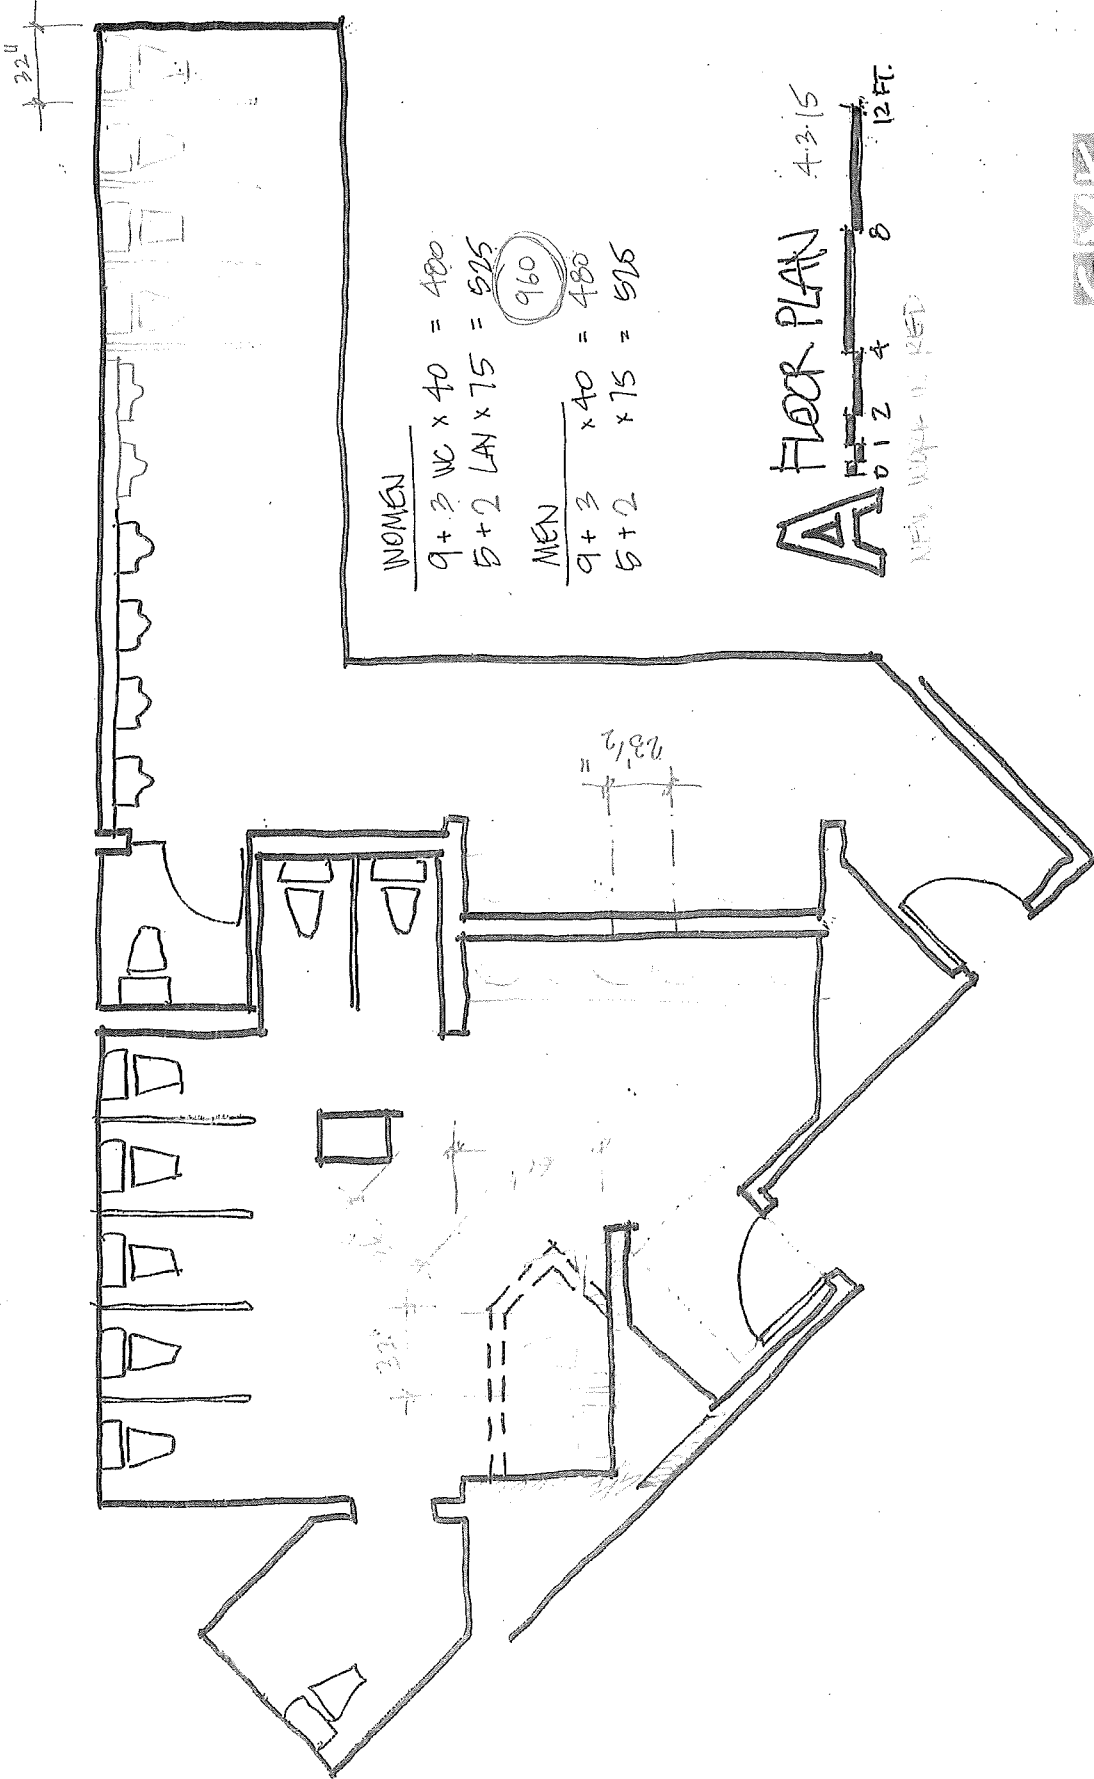

WOMEN	
9 + 3	WC x 40 = 480
5 + 2	LAN x 75 = 525
	960
MEN	
9 + 3	x 40 = 480
5 + 2	x 75 = 525

A FLOOR PLAN 4-2-15
 NEW WORK U. RED
 0 1 2 4 8 12 FT.

