

CL PINCKNEY STREET



PHOTO 1 - VIEW OF REAR OF MMB FROM DOTY/PINCKNEY VICINITY. ANNEX HIGHLIGHTED IN ORANGE.

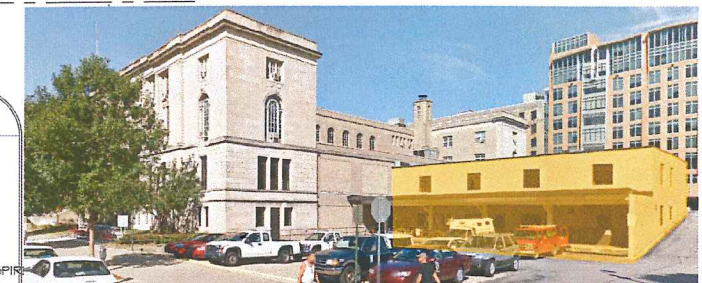


PHOTO 2 - VIEW OF REAR OF MMB FROM WILSON/PINCKNEY VICINITY. ANNEX HIGHLIGHTED IN ORANGE.

PROPOSED ADDED PROPERTY LINE OFFSET 12'-3" FROM MAIN PORTION OF MADISON MUNICIPAL BUILDING.


330' PL

330' PL

EXISTING MADISON MUNICIPAL BUILDING ANNEX (SHADED IN ORANGE) TO BE DEMOLISHED.

EXISTING MADISON MUNICIPAL BUILDING MAIN BUILDING (SHADED IN BLUE) TO REMAIN.

EXISTING PROPERTY LINE

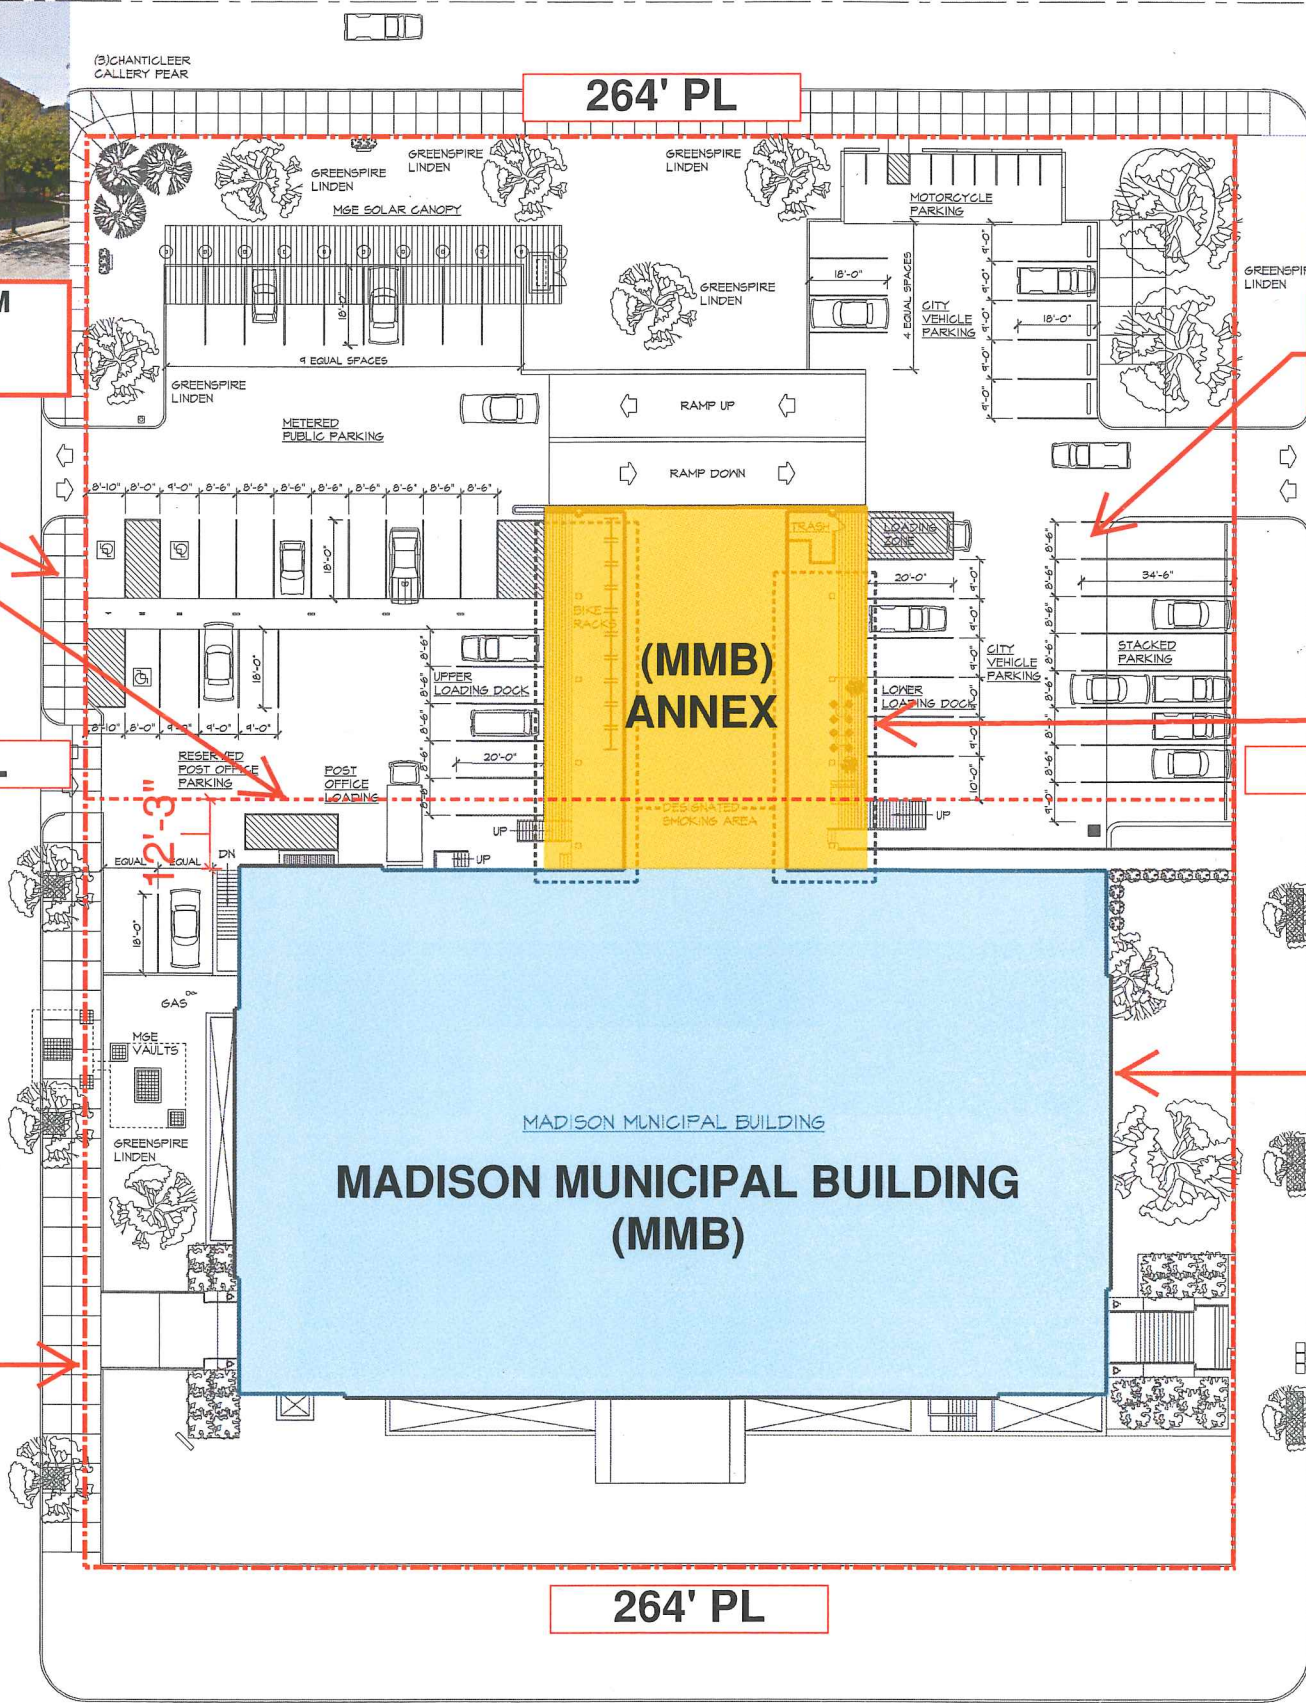

264' PL

CL MARTIN LUTHER KING JR. BLVD.

EXISTING SITE PLAN
MADISON MUNICIPAL BUILDING
7/27/2015

