




COUNTY M RECONSTRUCTION PROJECT
PROJECT ID 5992-09-81
(BY OTHERS)


MERITER WAY

SLOPE INTERCEPT (TYP.)


CTH PD WB


CTH PD EB

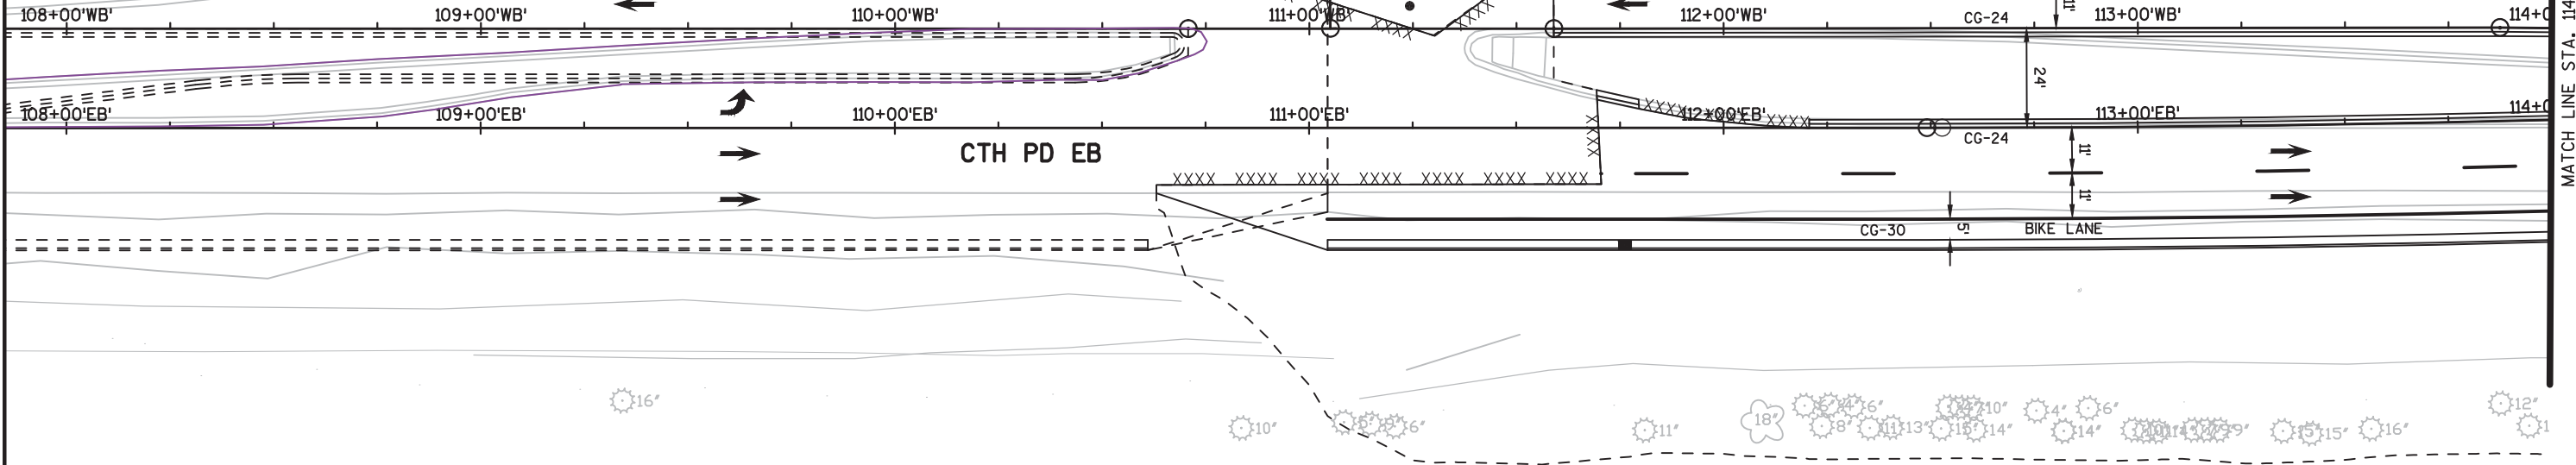



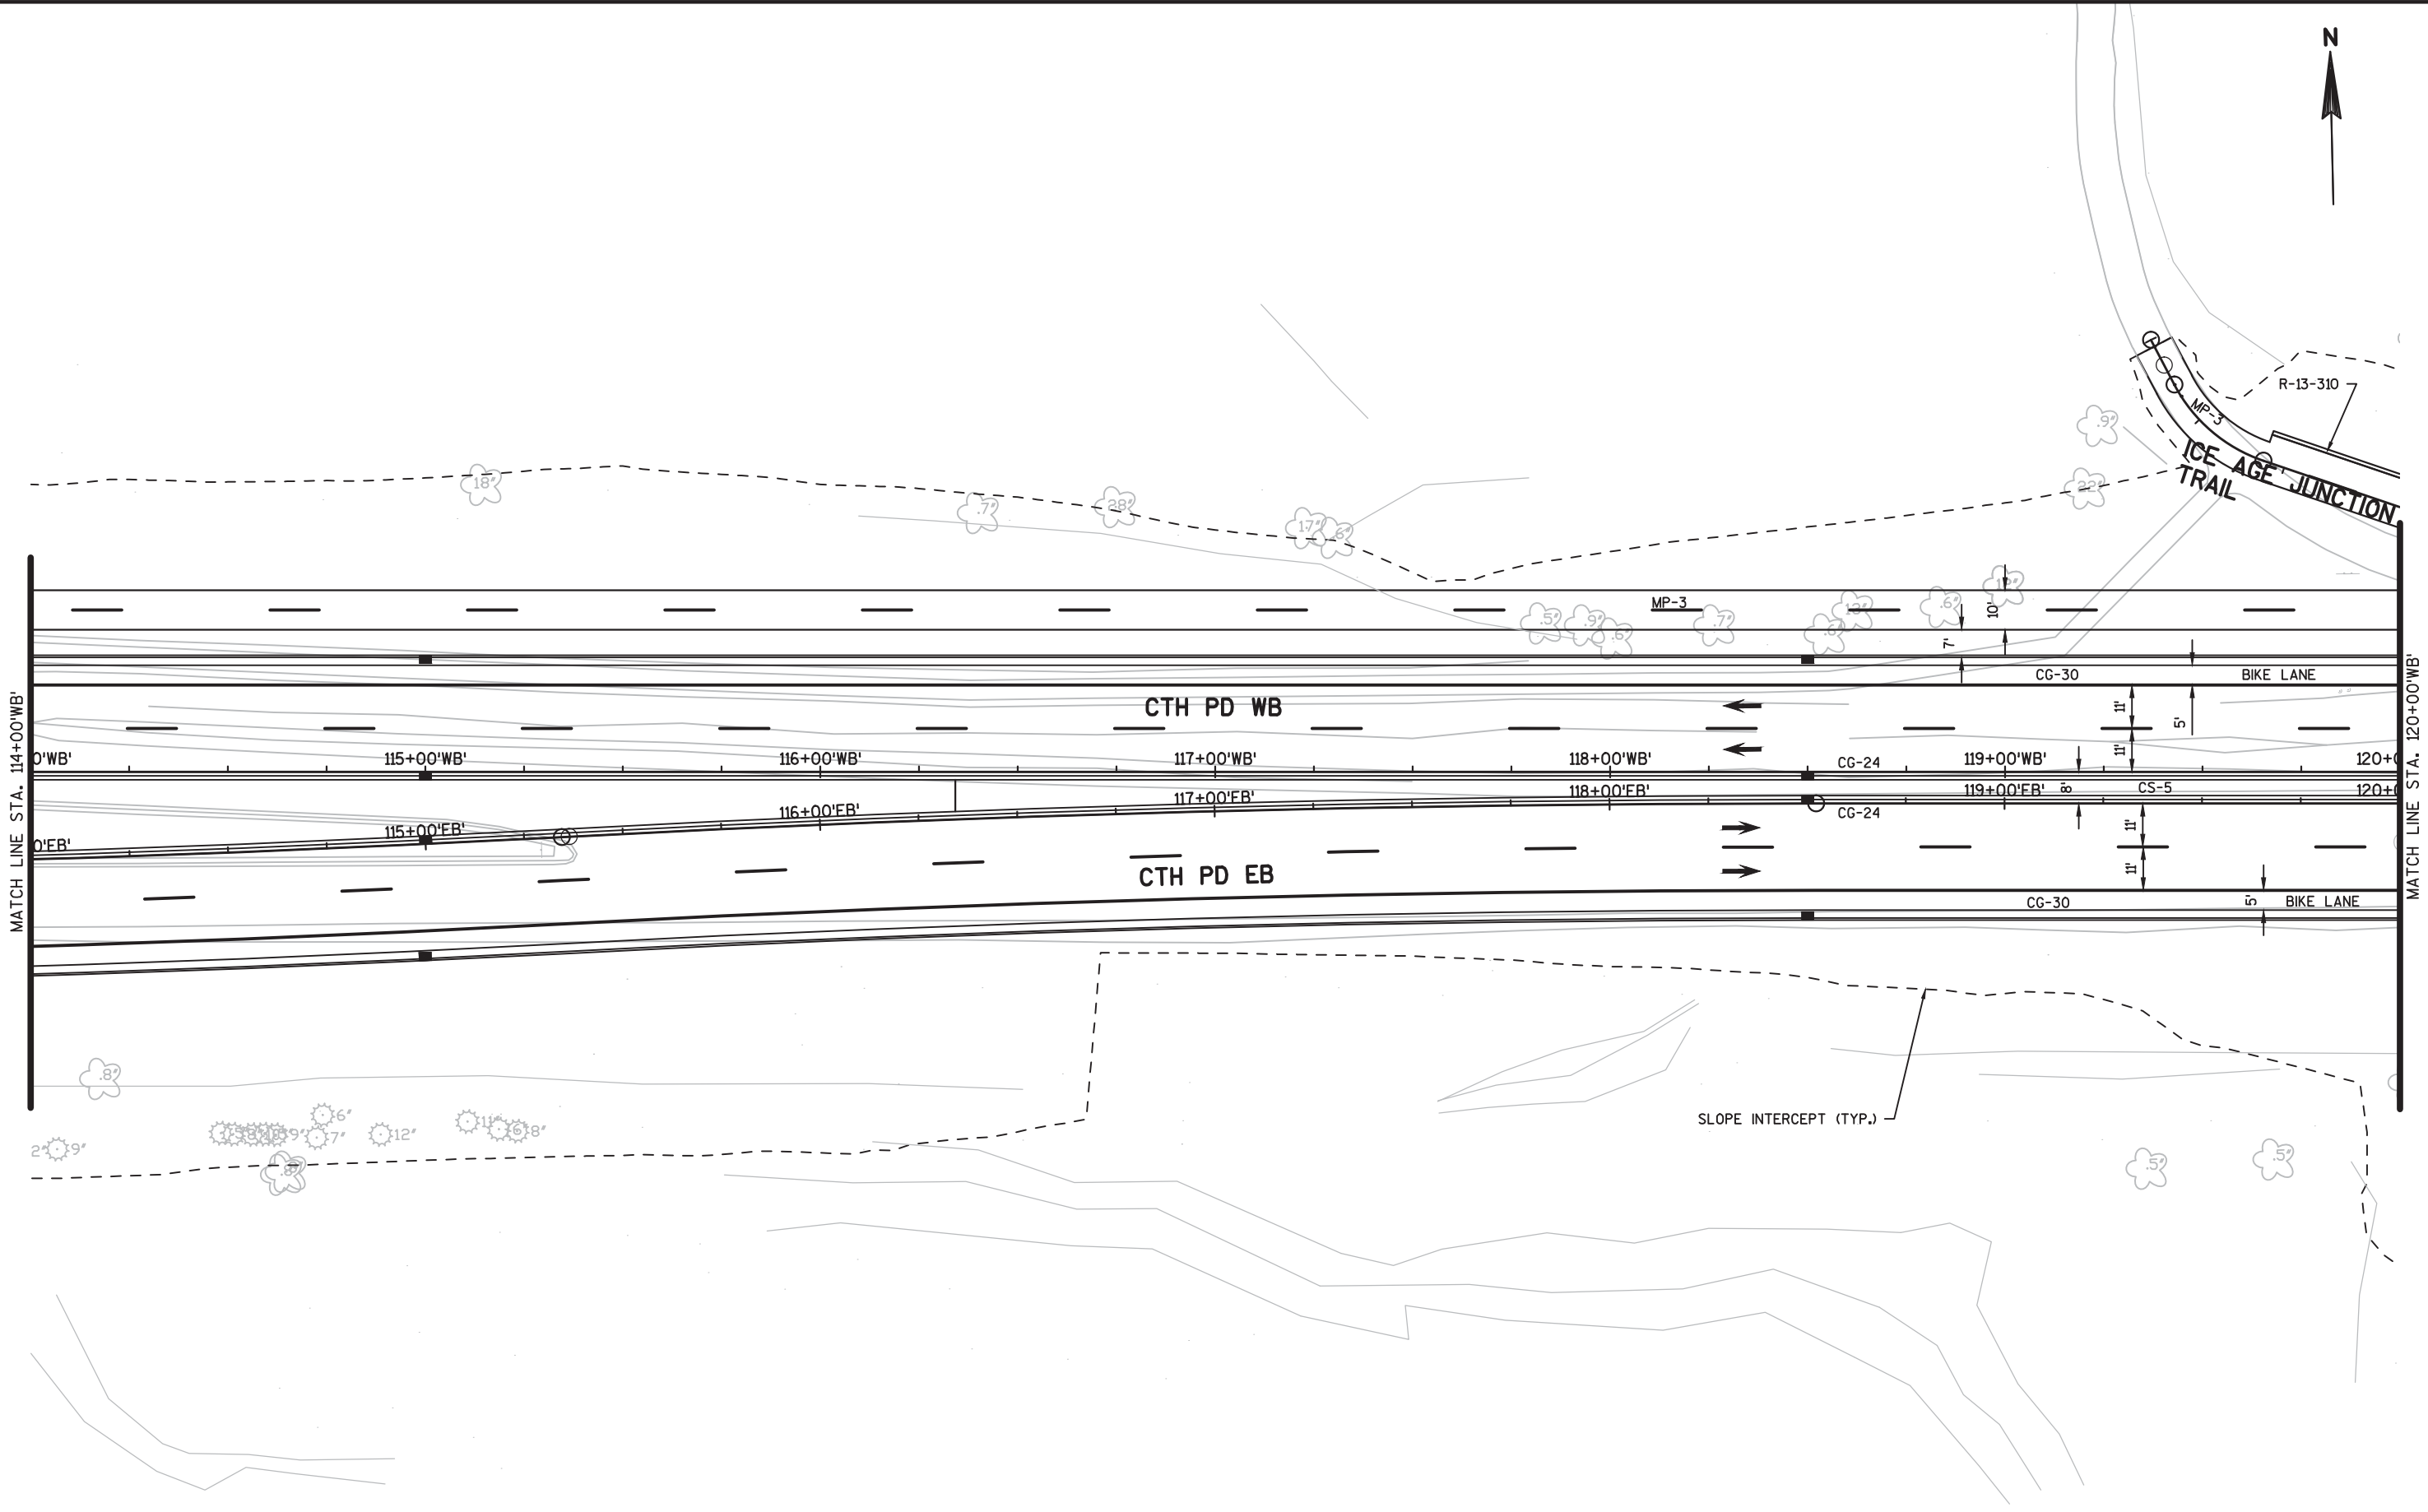



PROJECT NO: 5992-09-31	HWY: CTH PD	COUNTY: DANE	PLAN DETAILS: CTH PD	SHEET E
------------------------	-------------	--------------	----------------------	---------

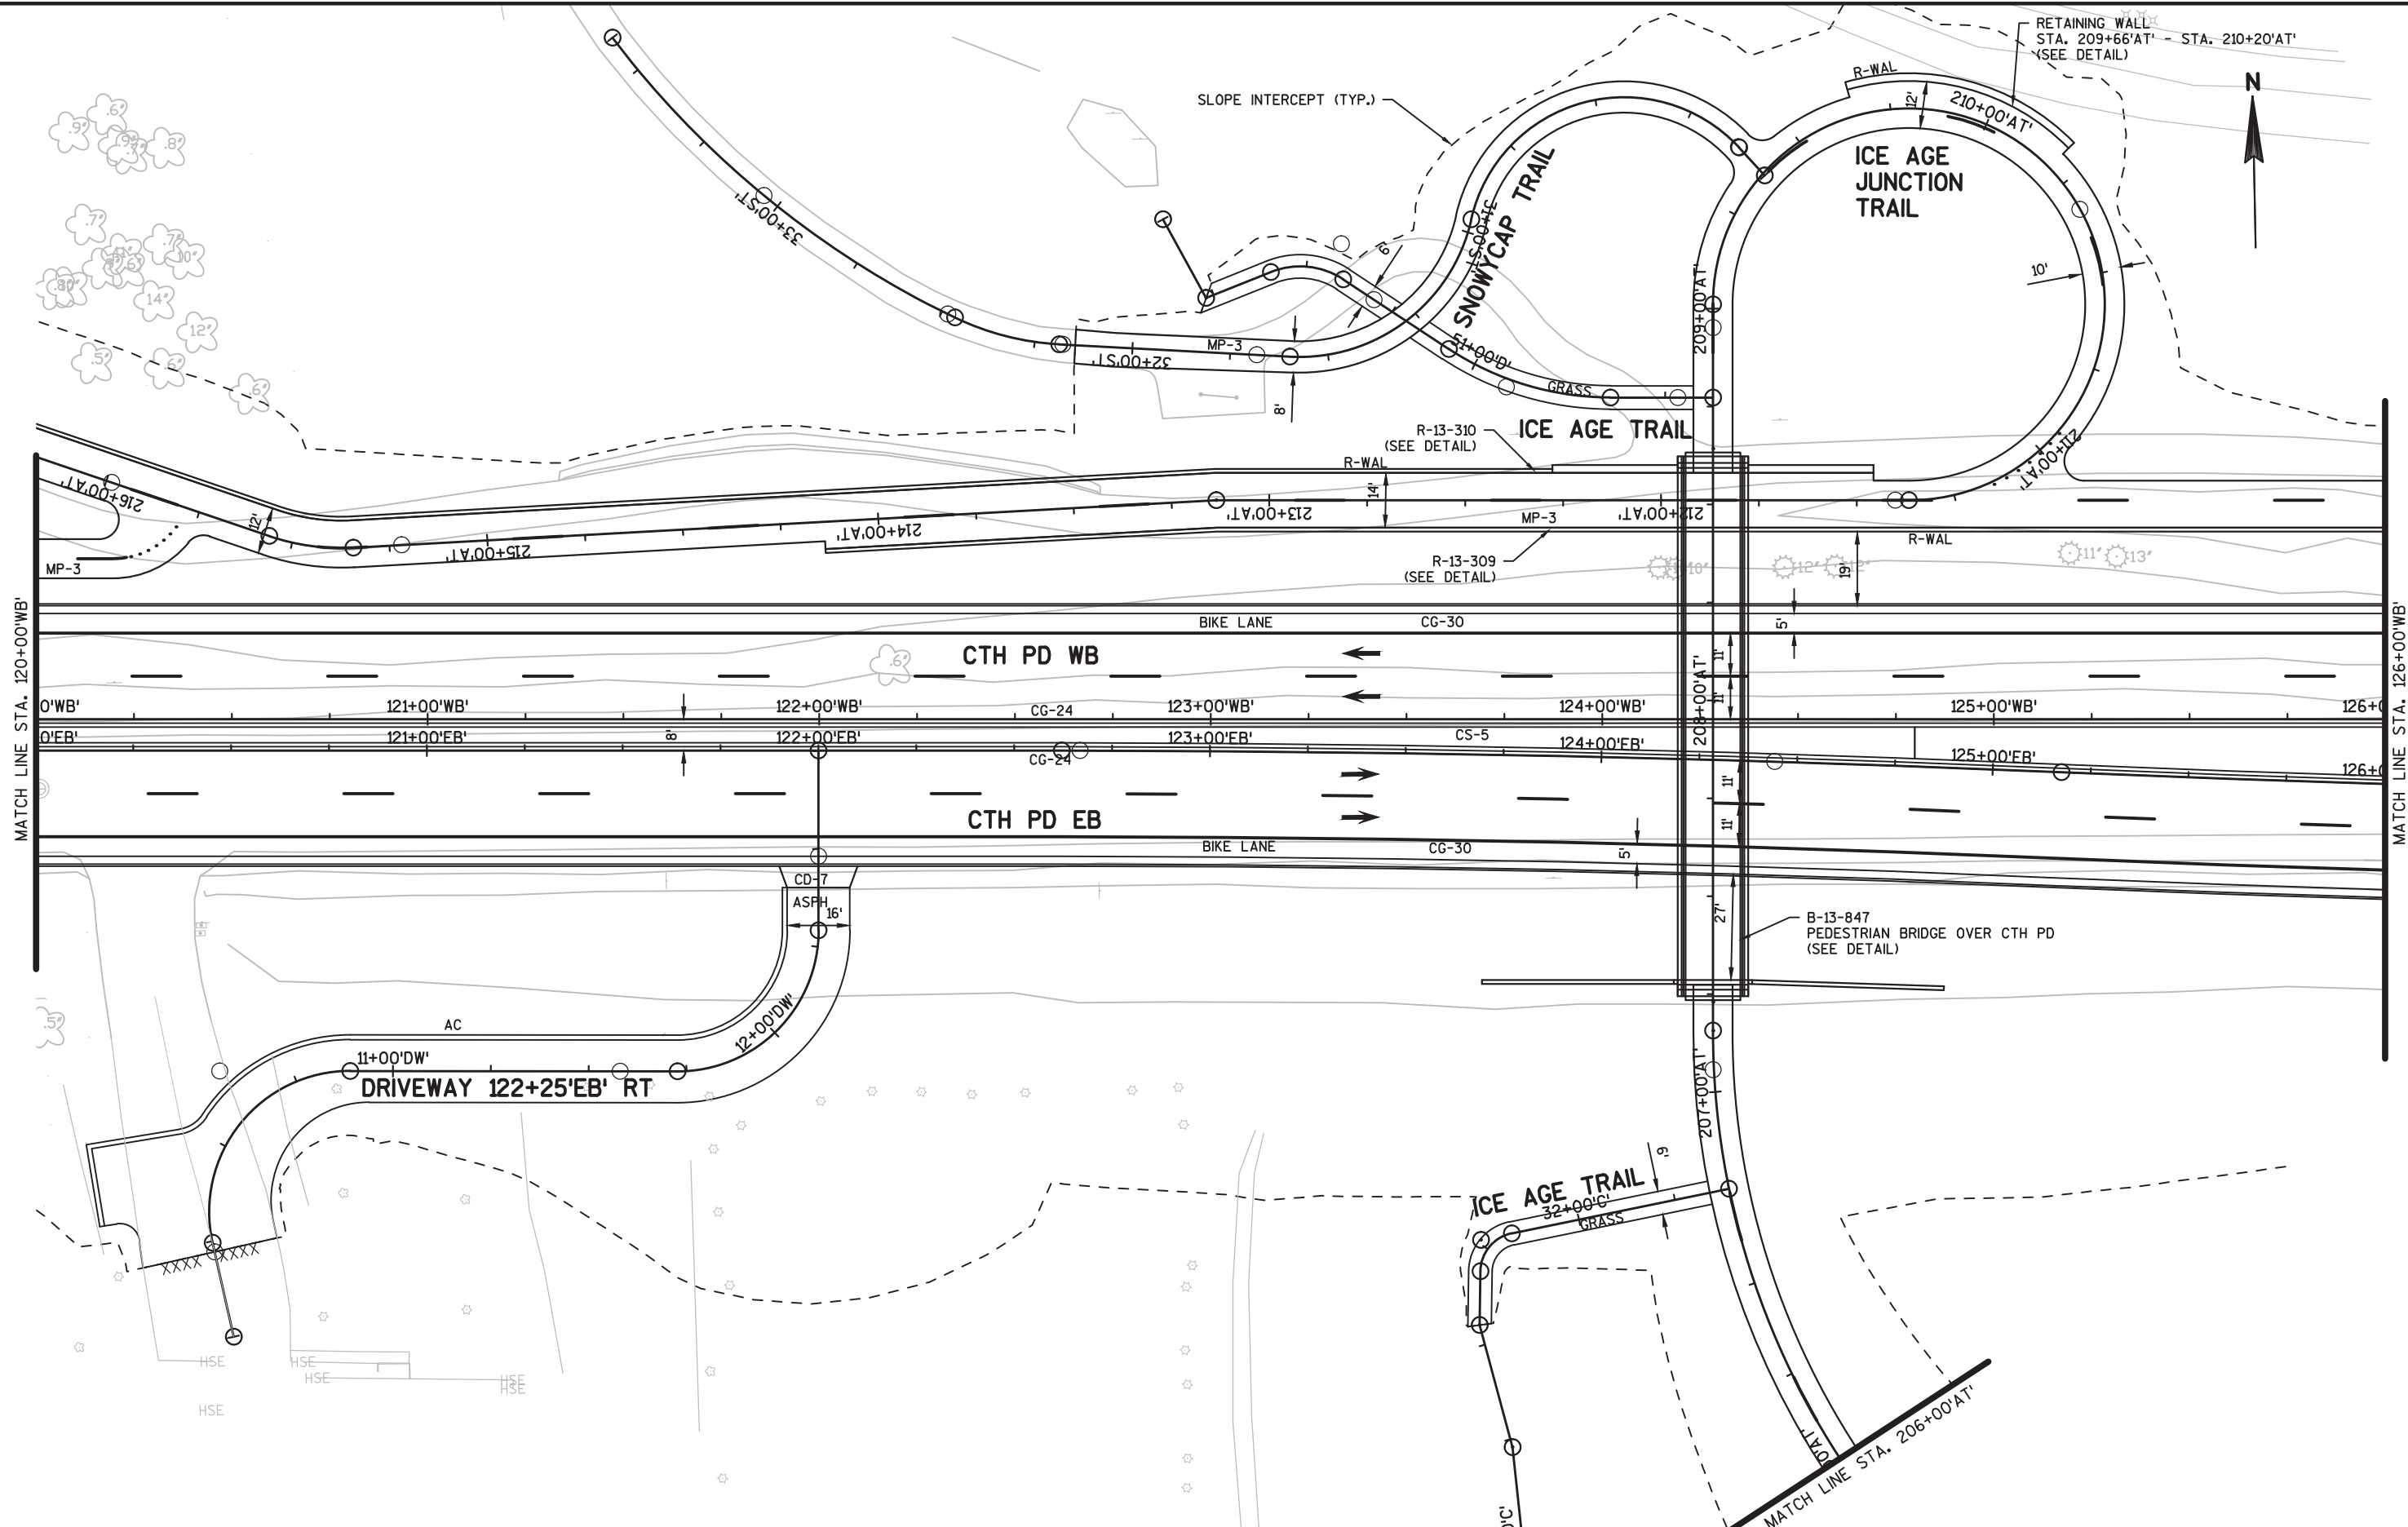

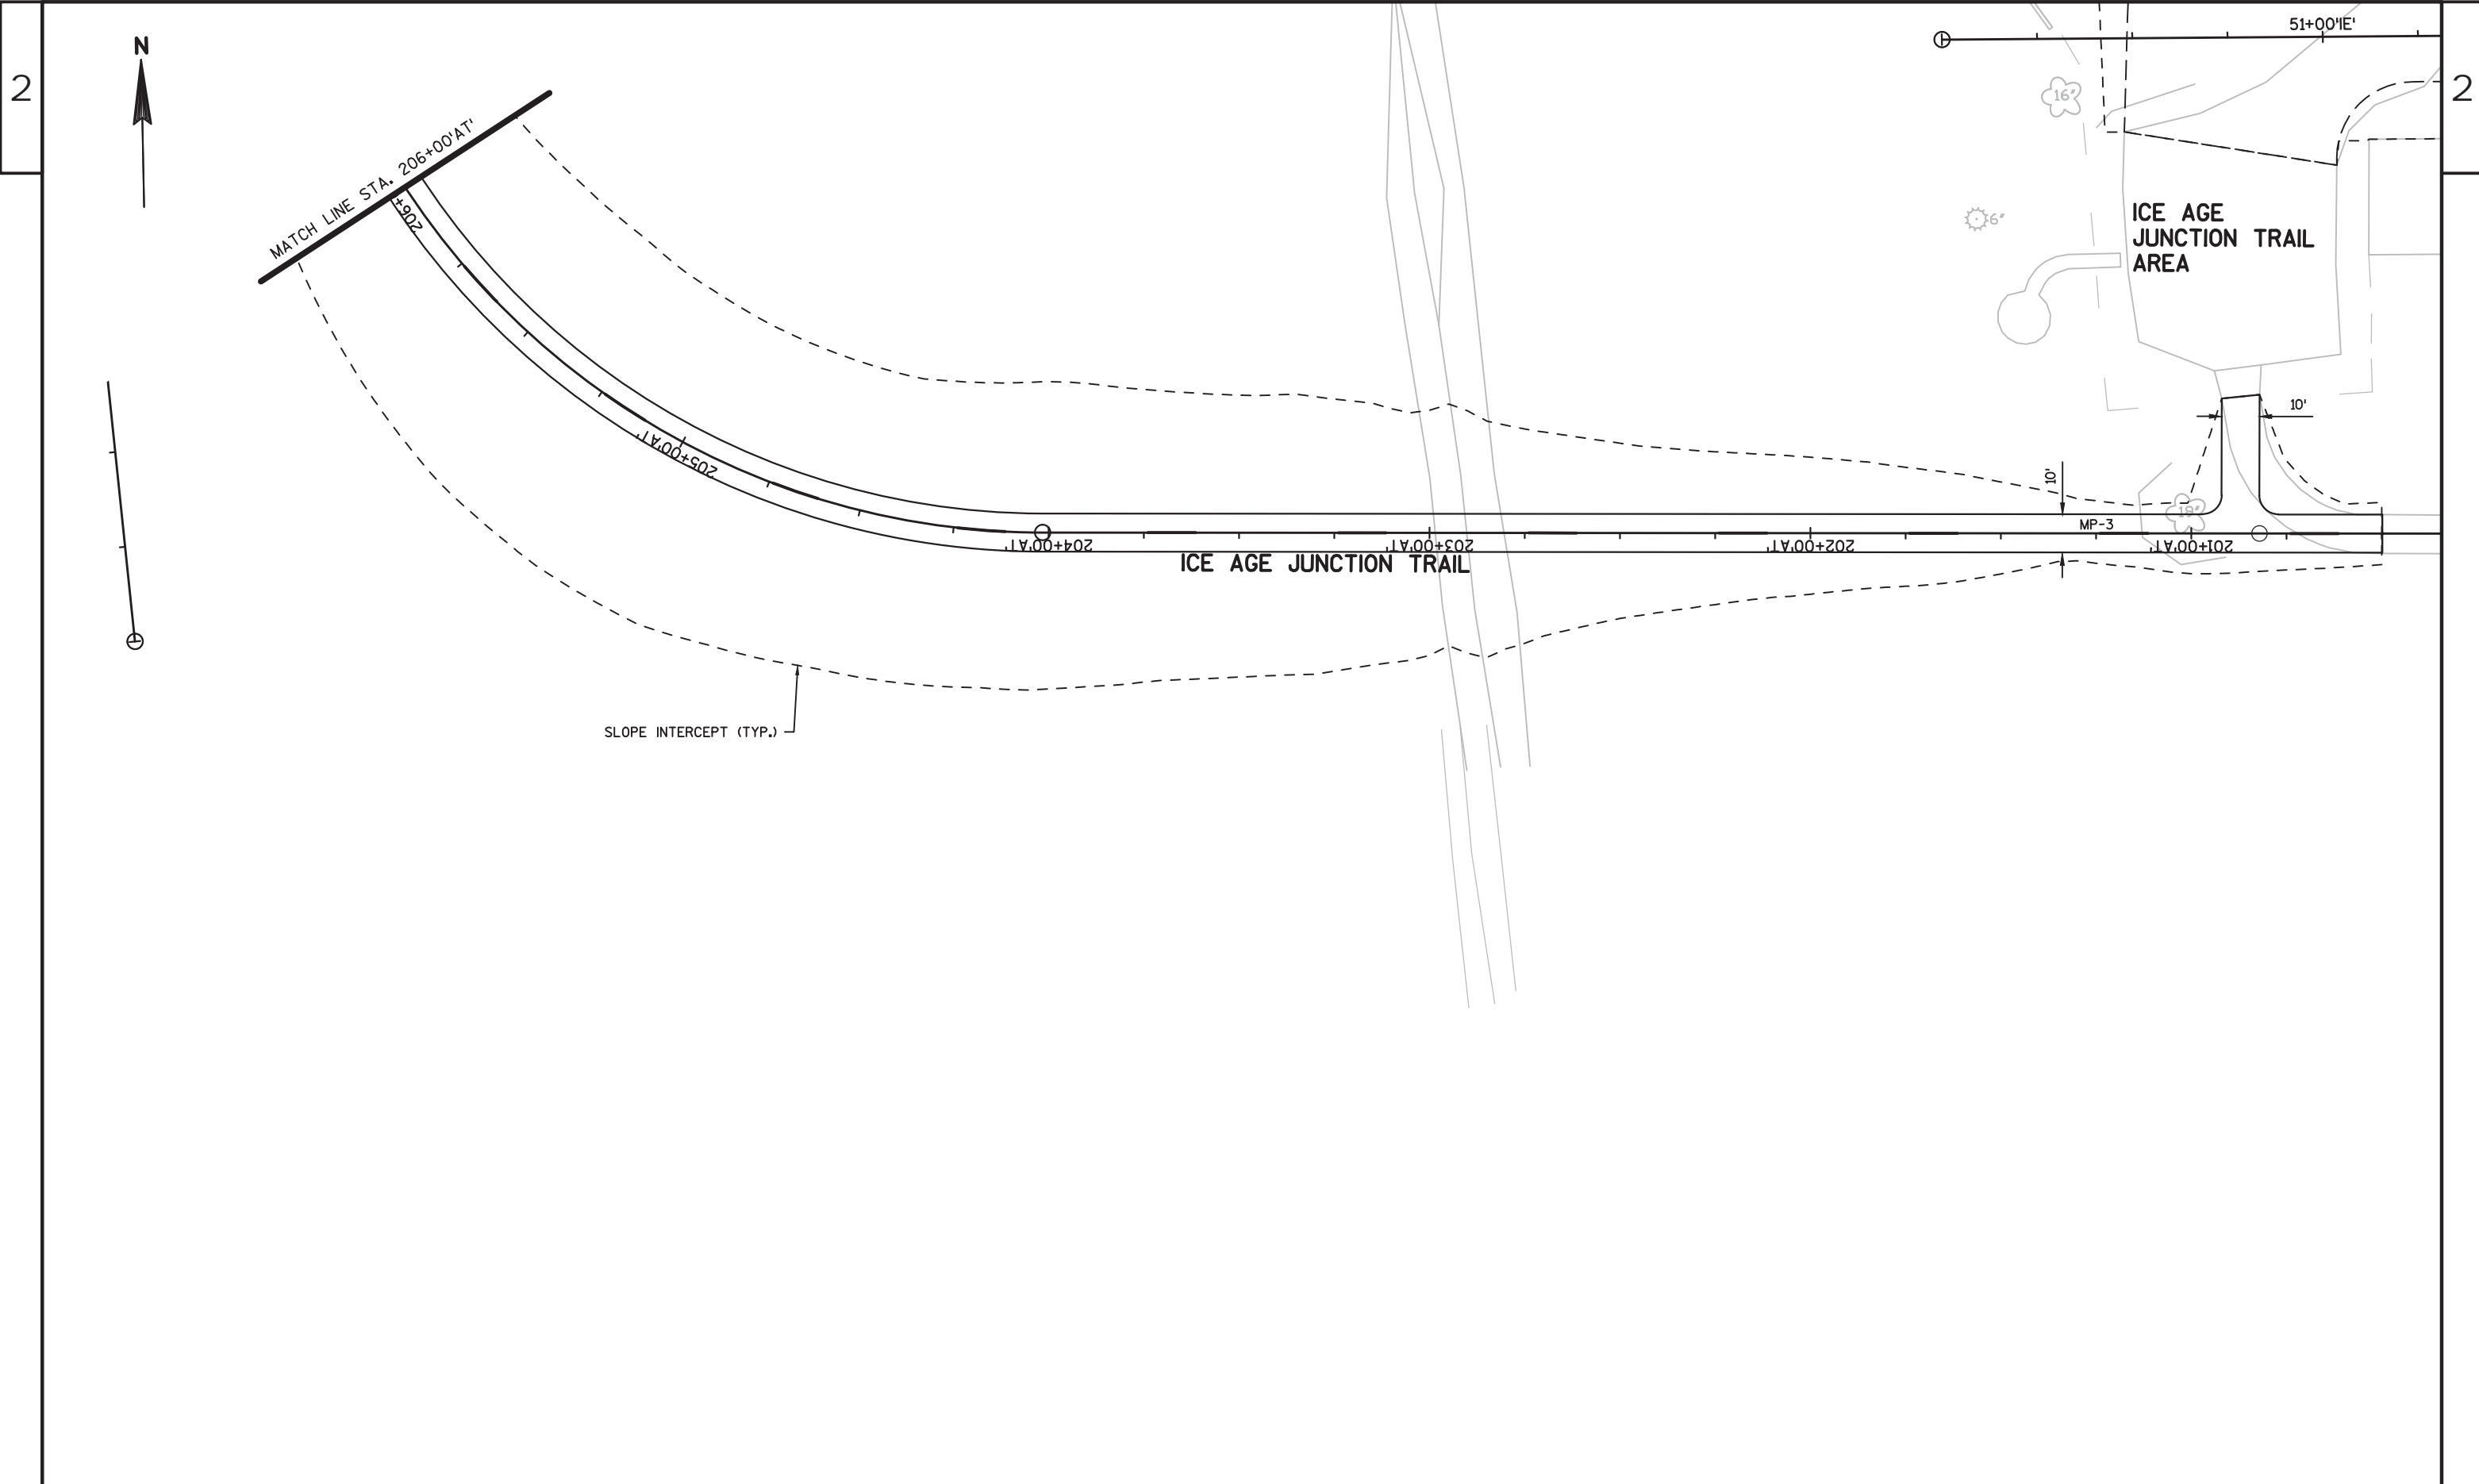


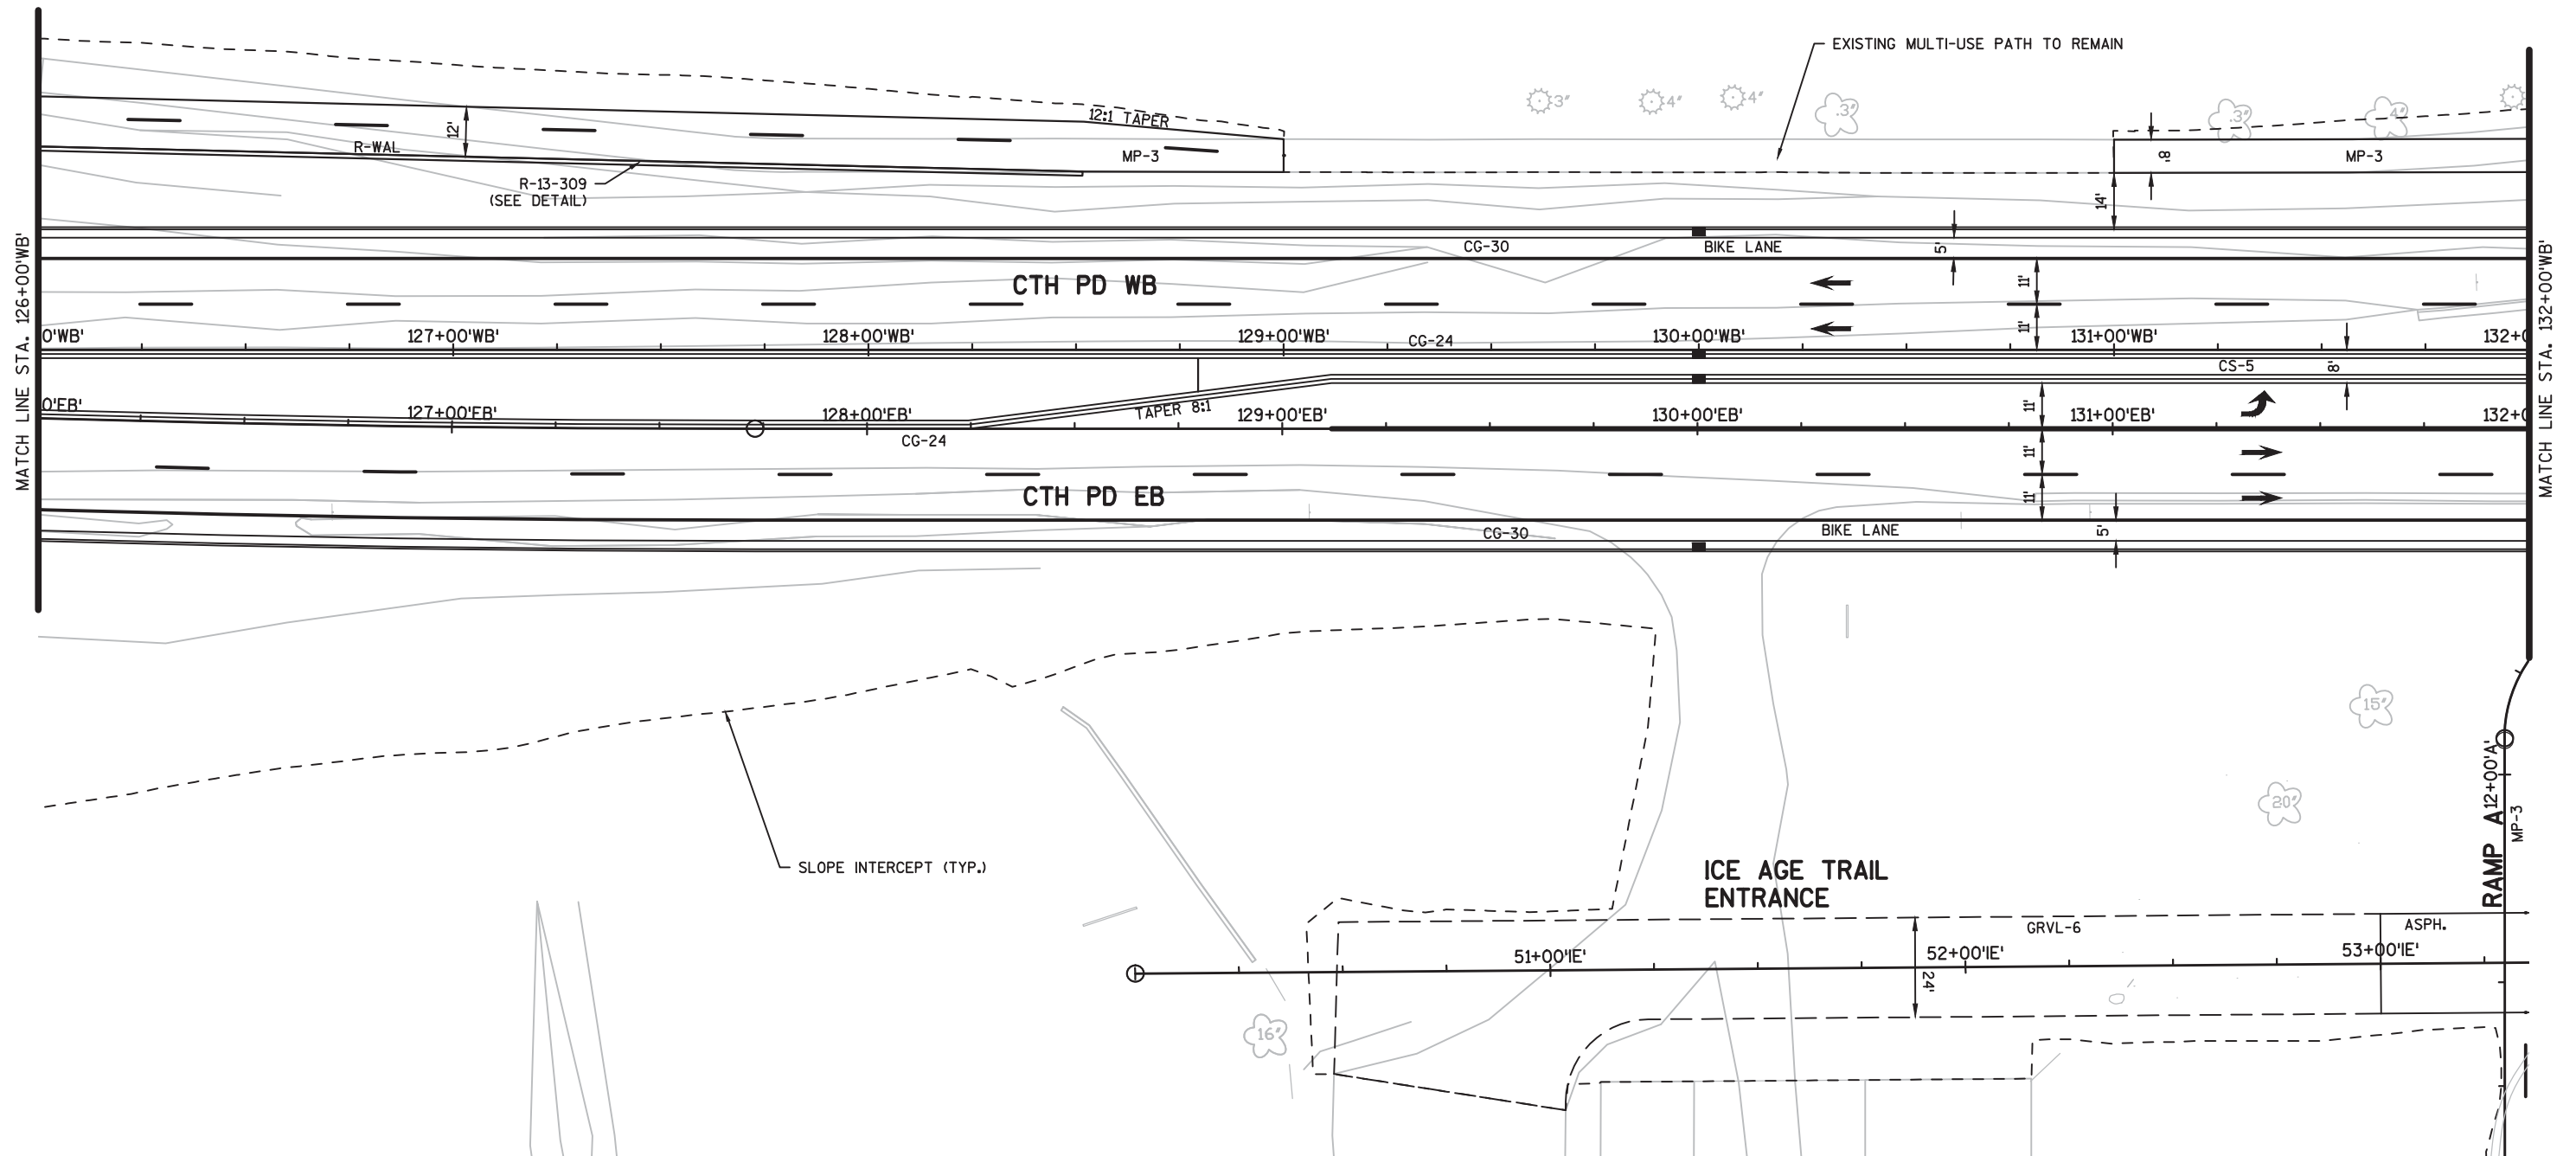


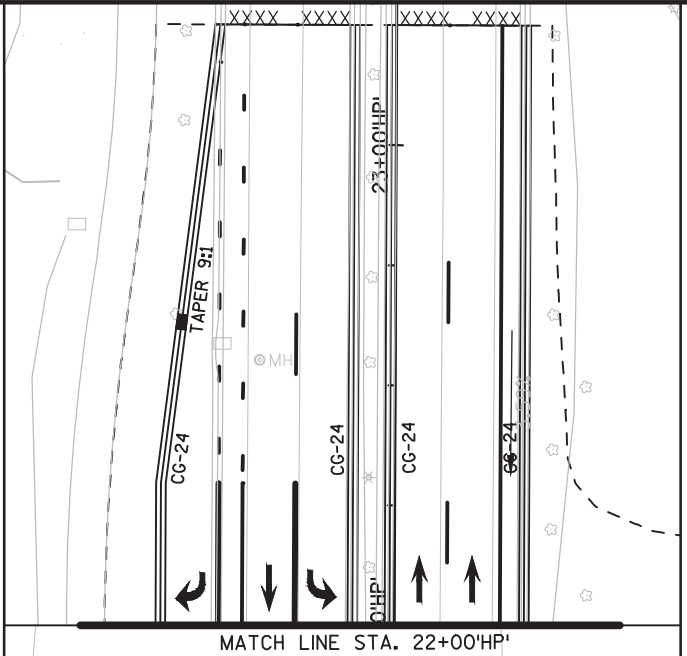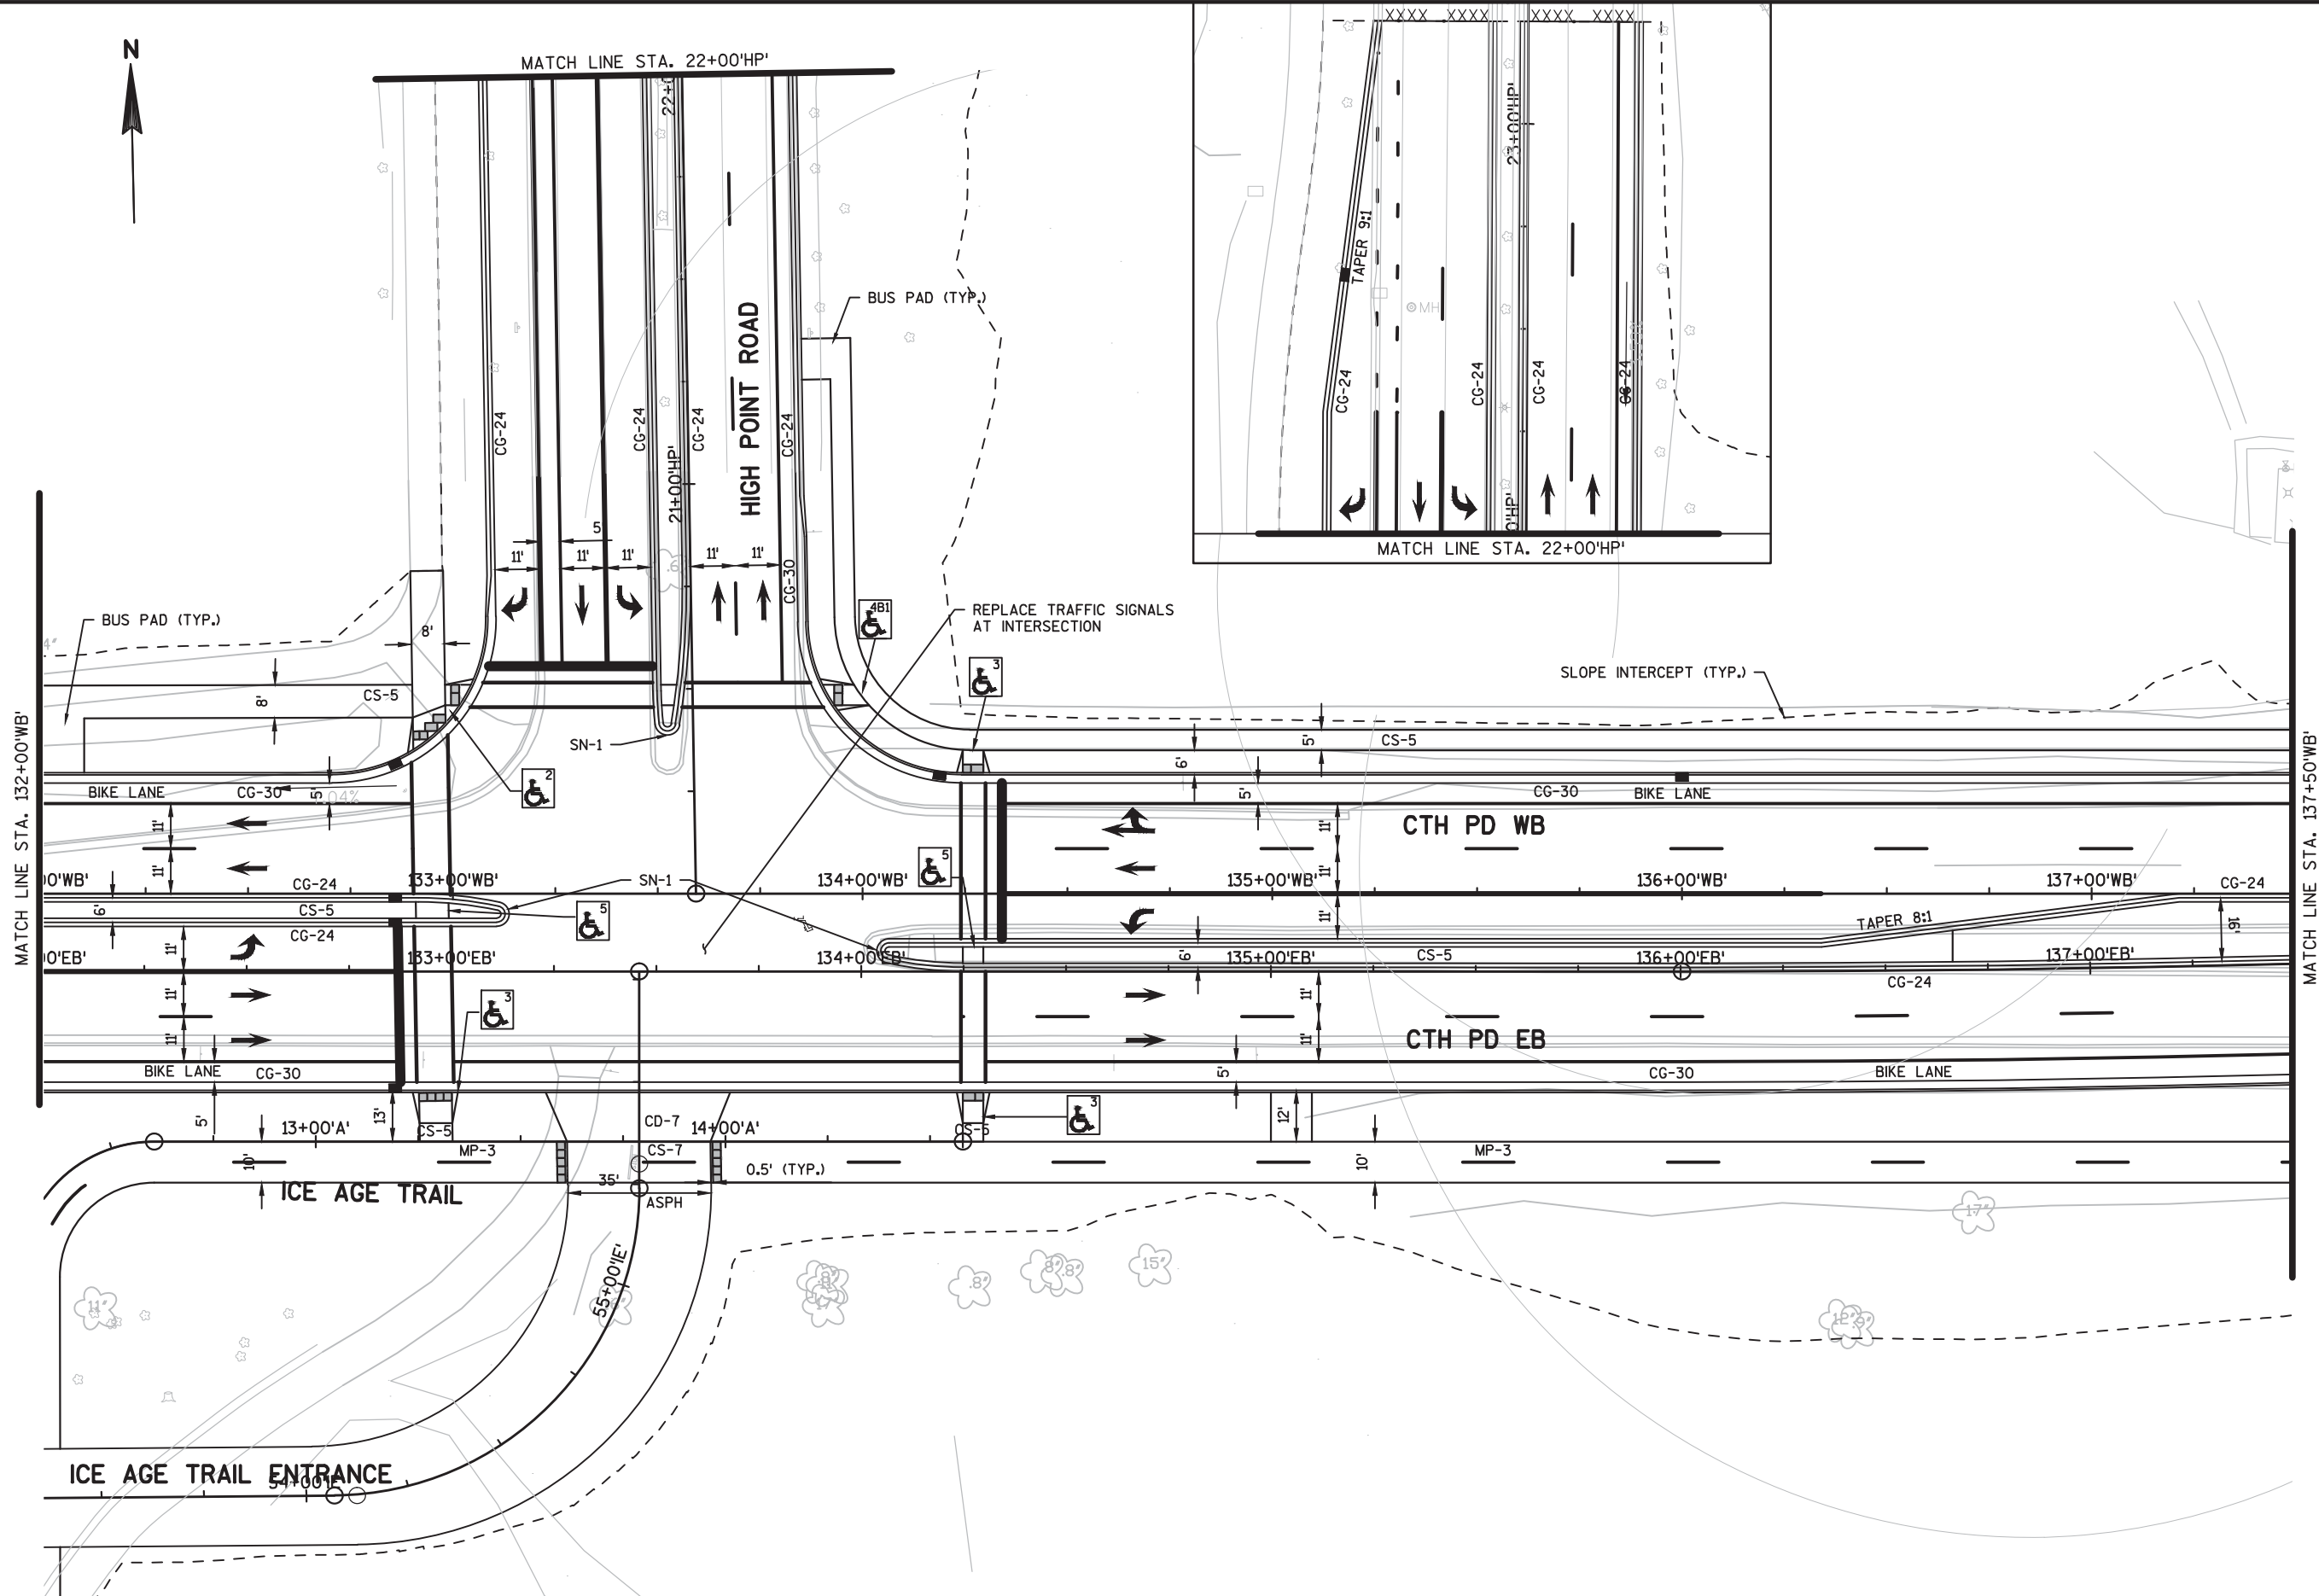


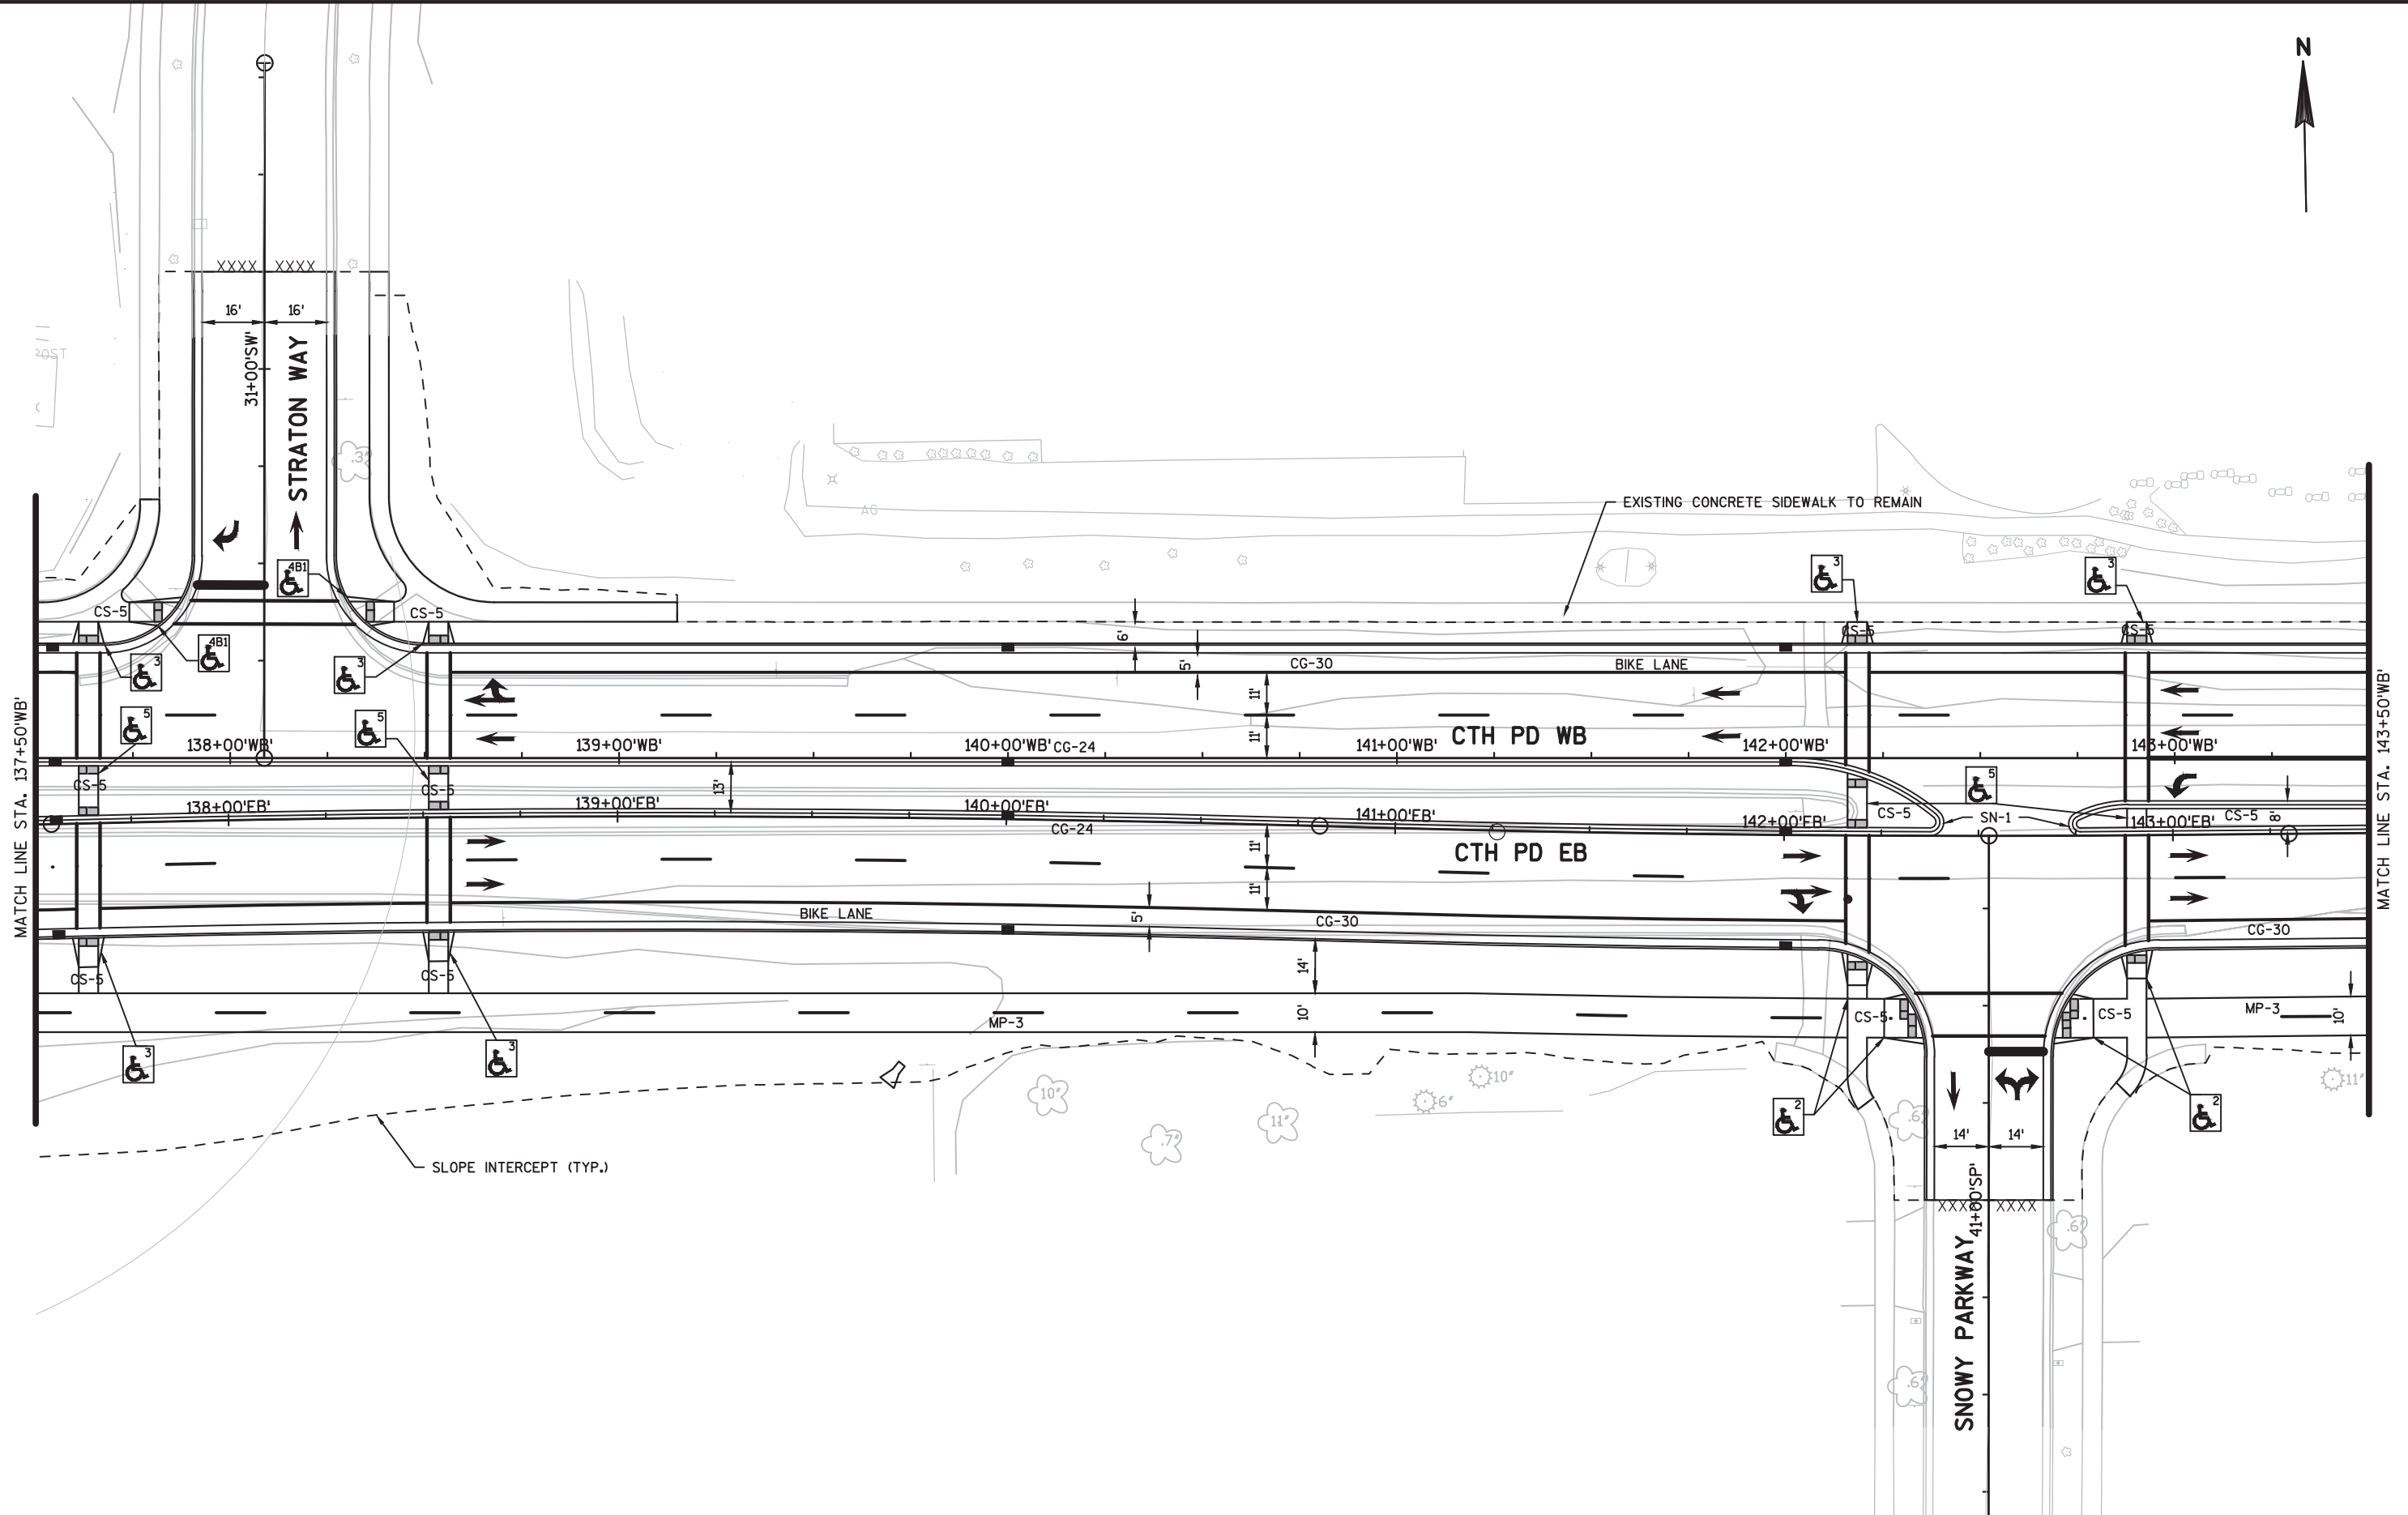



PROJECT NO: 5992-09-31	HWY: CTH PD	COUNTY: DANE	PLAN DETAILS: CTH PD	SHEET E
------------------------	-------------	--------------	----------------------	---------

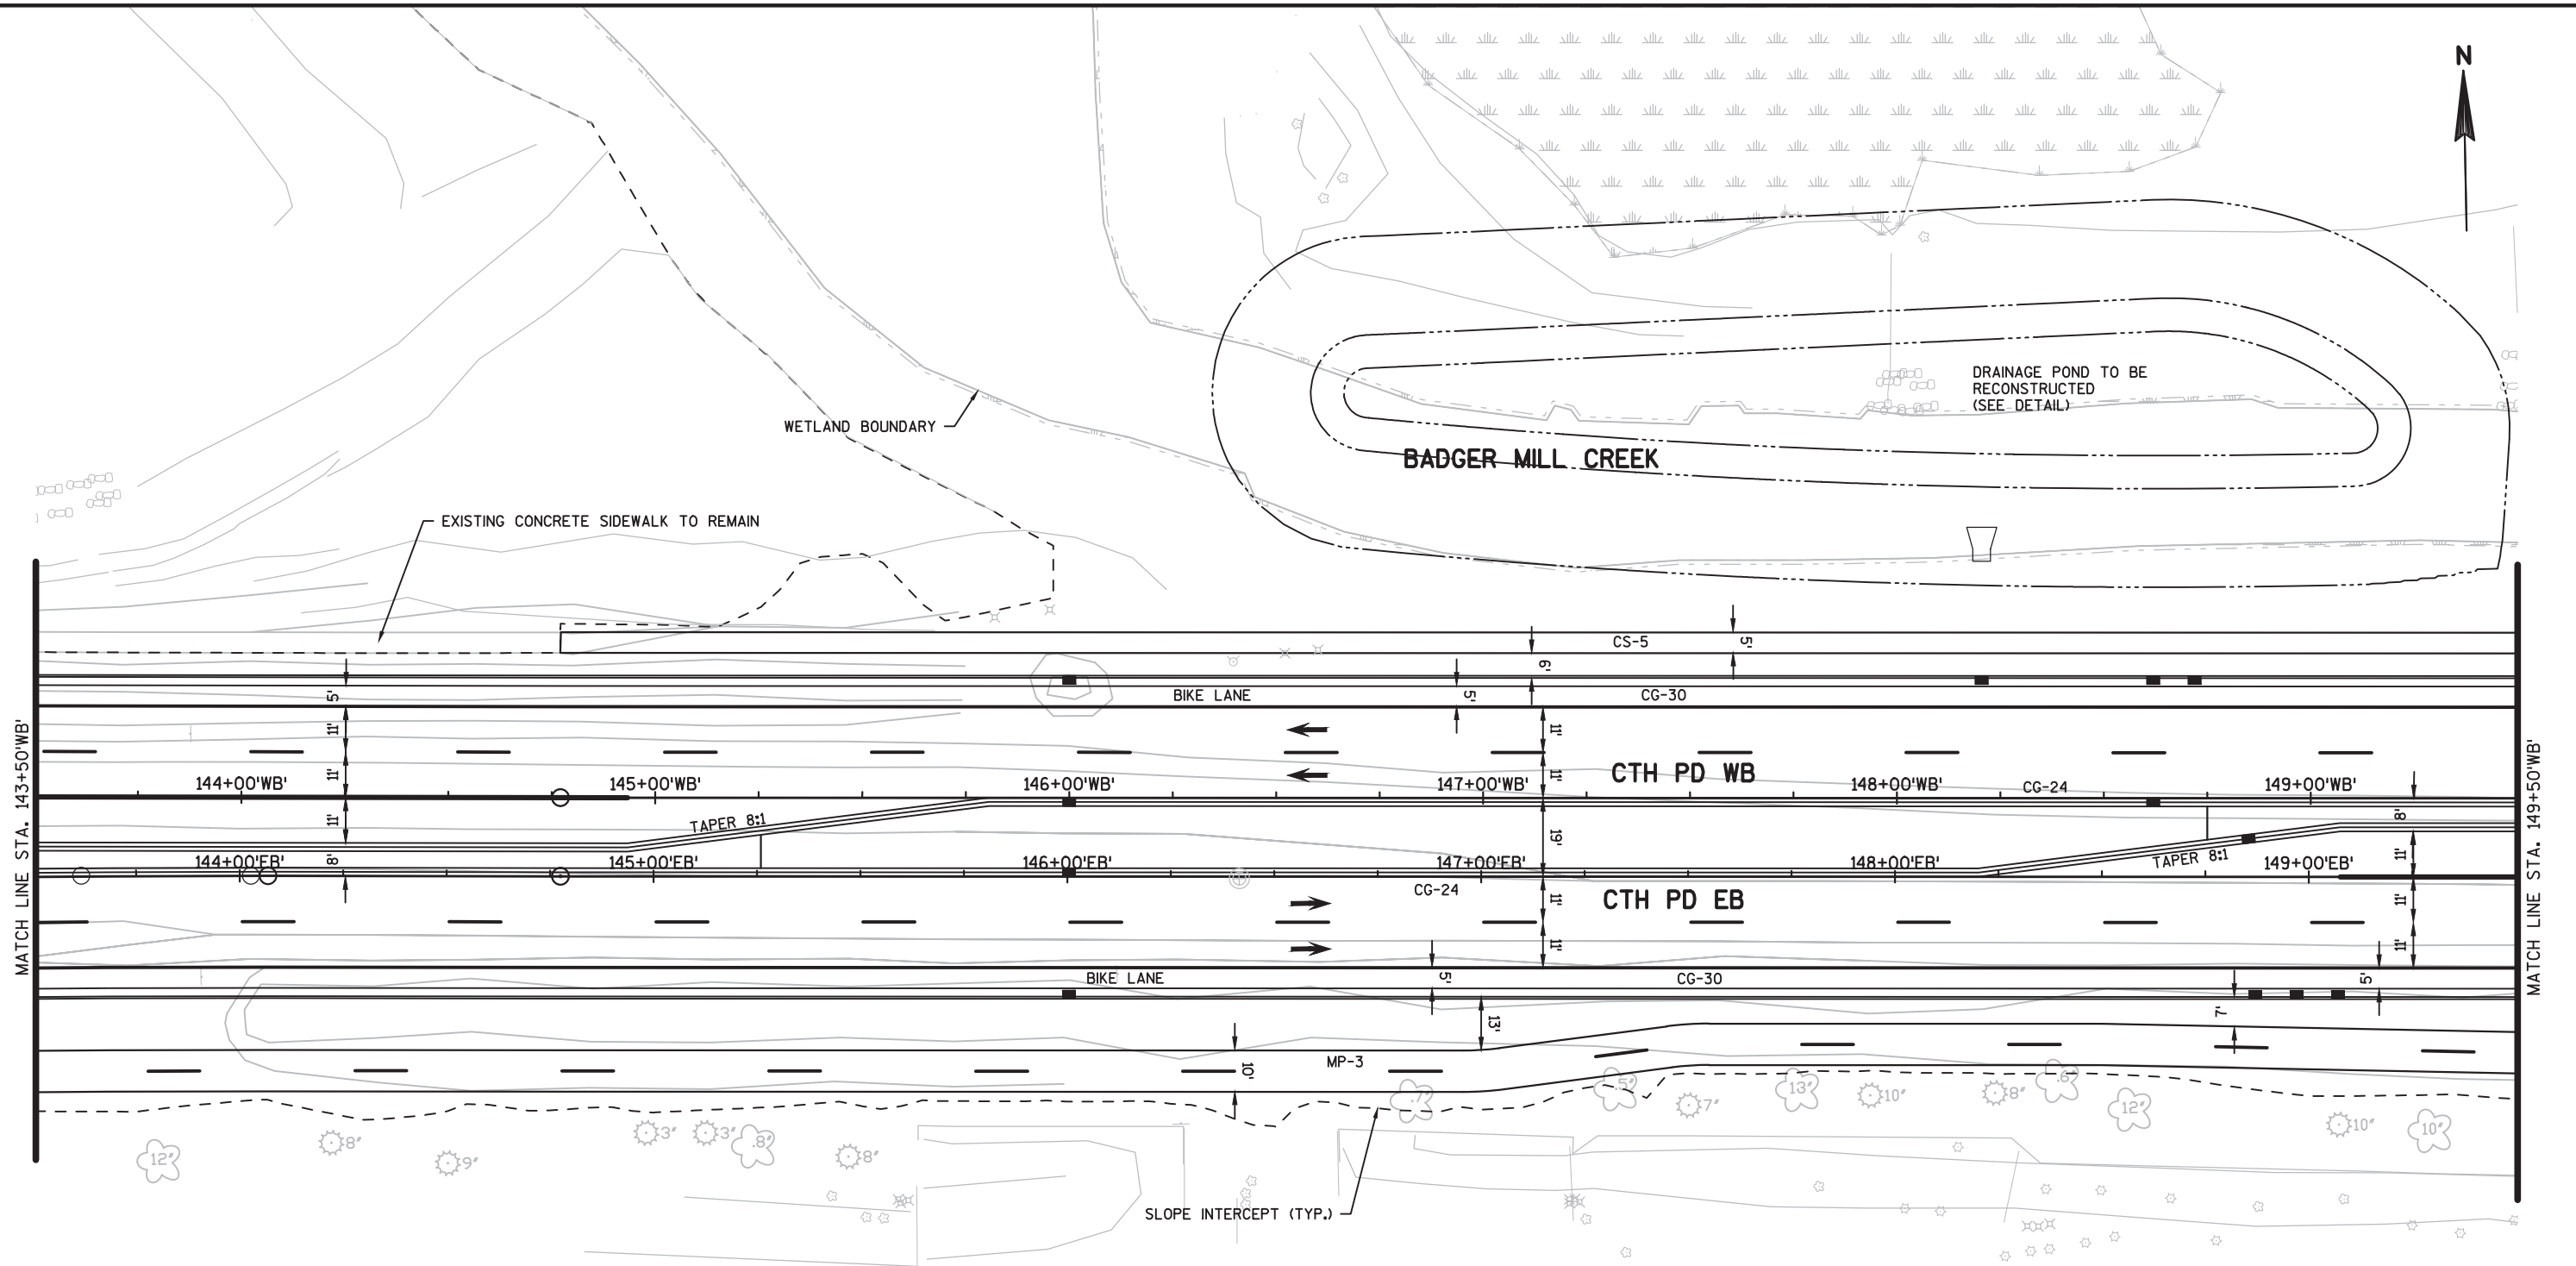


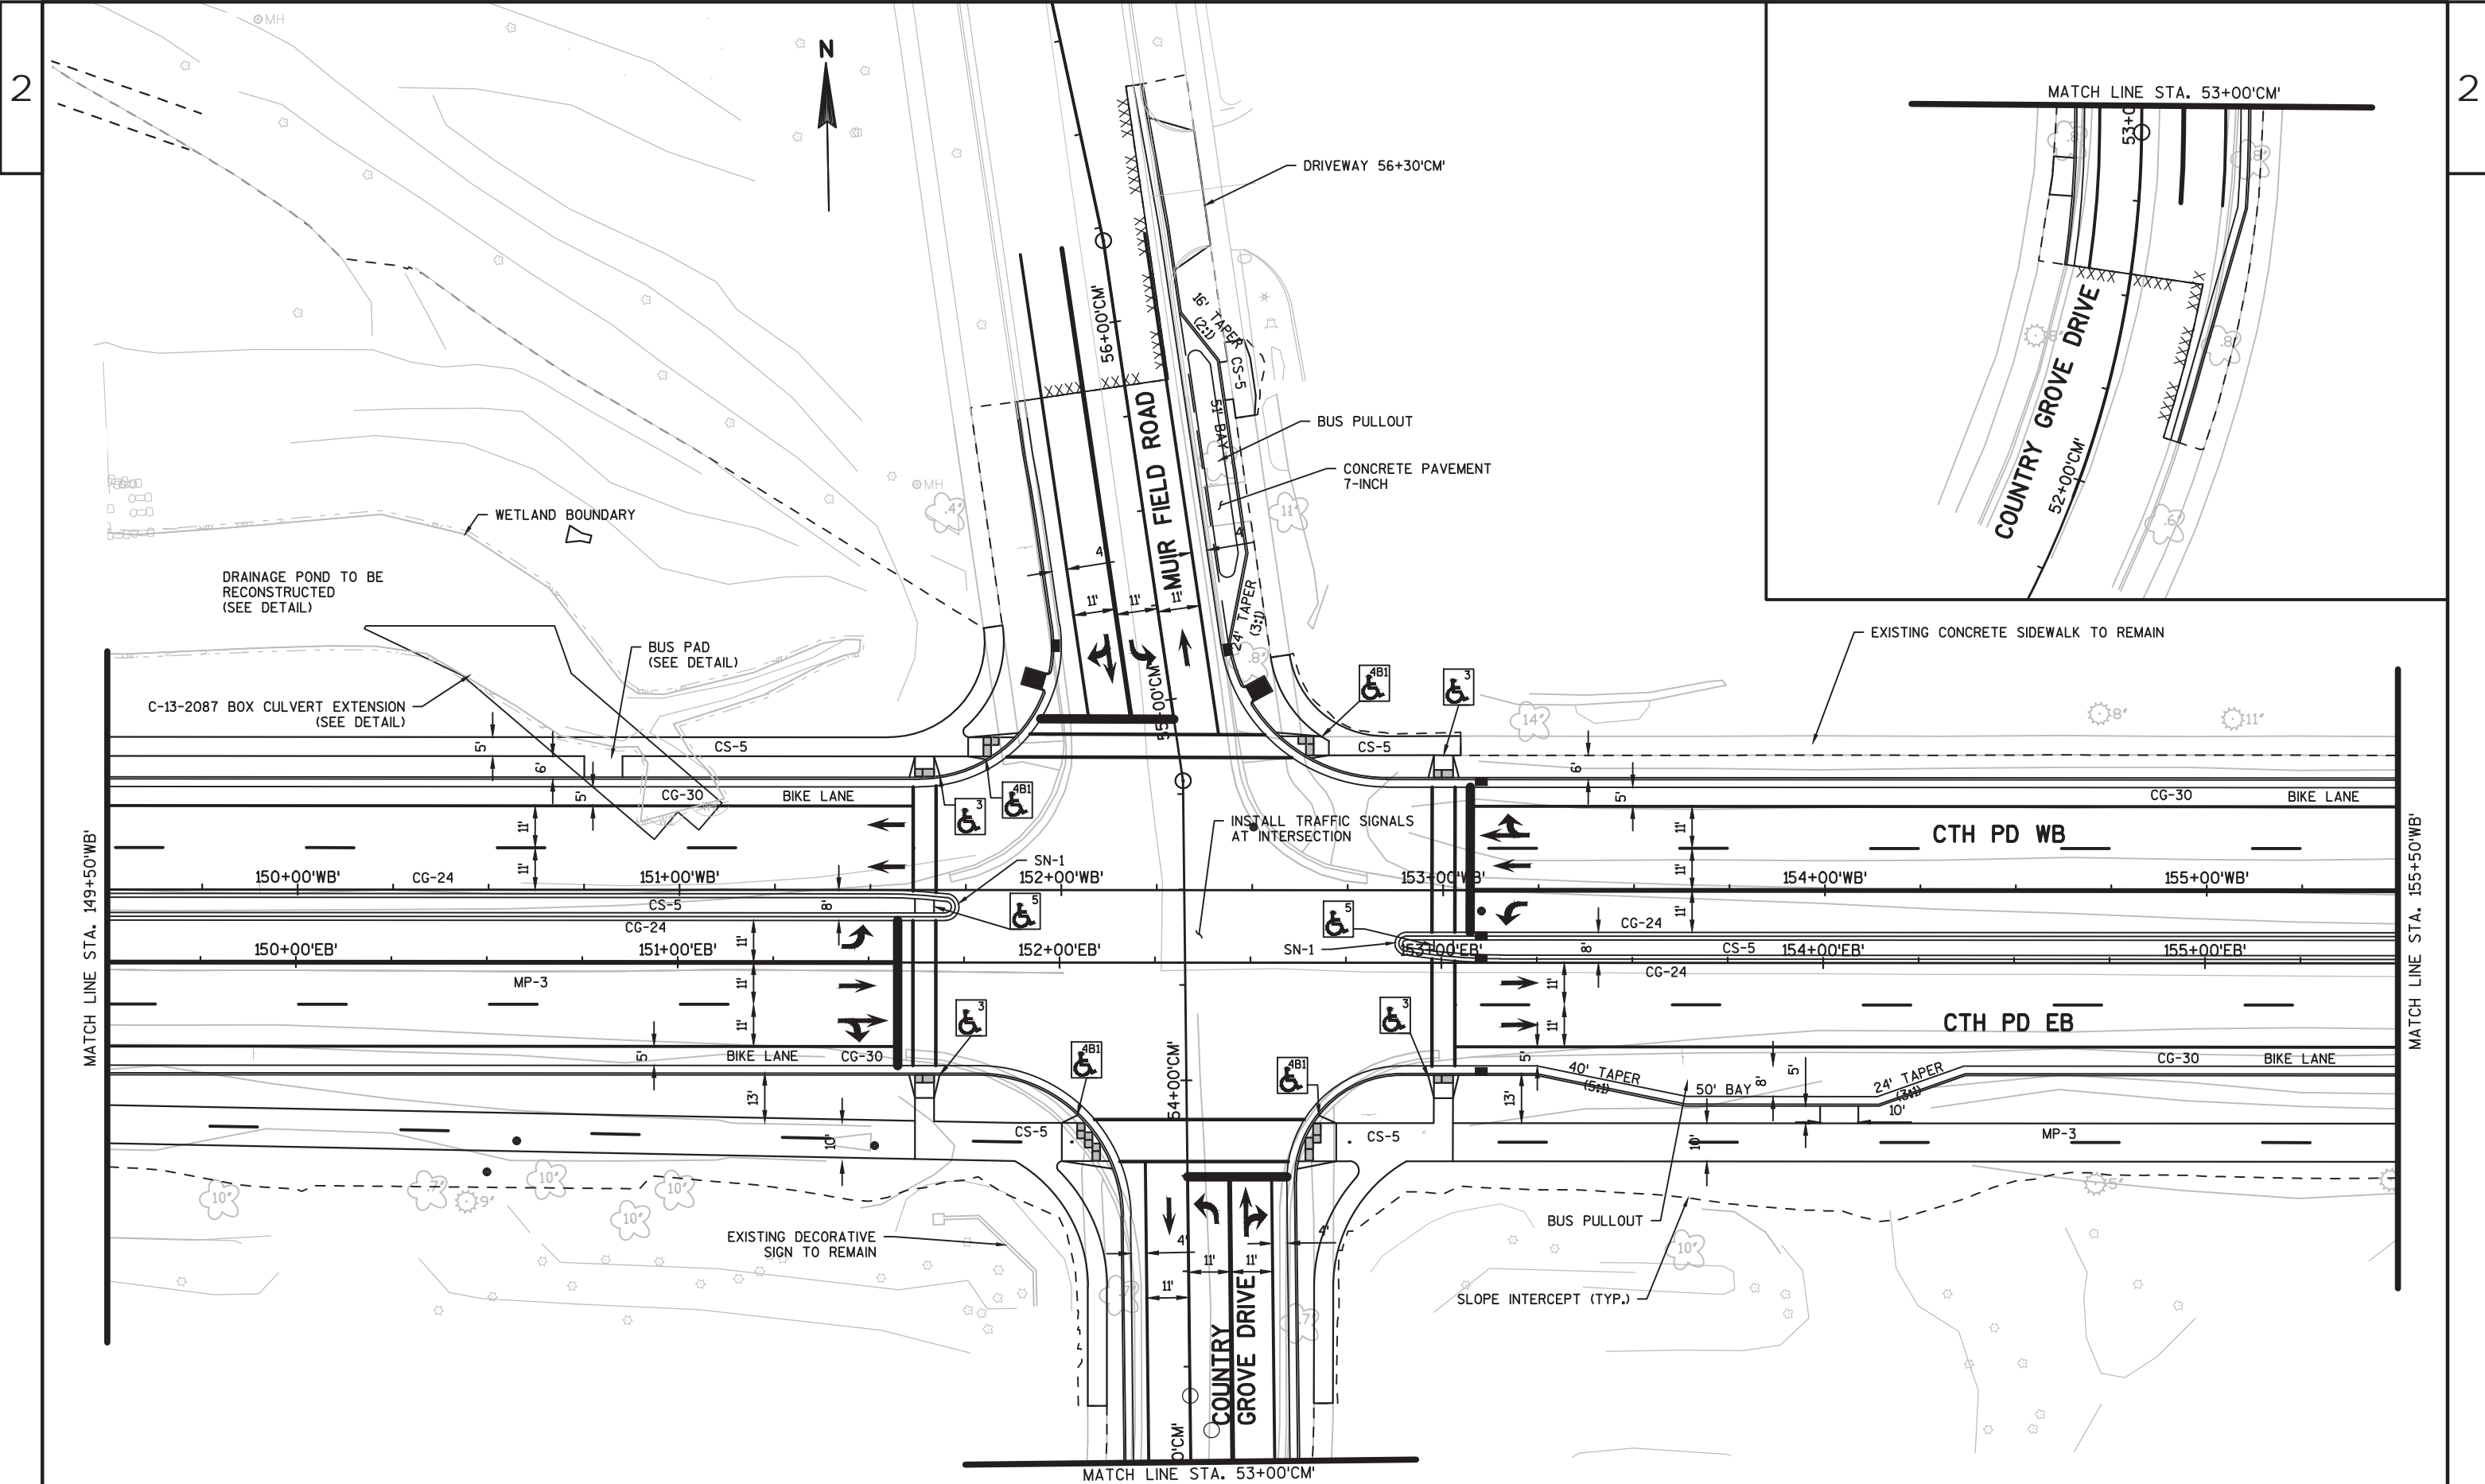

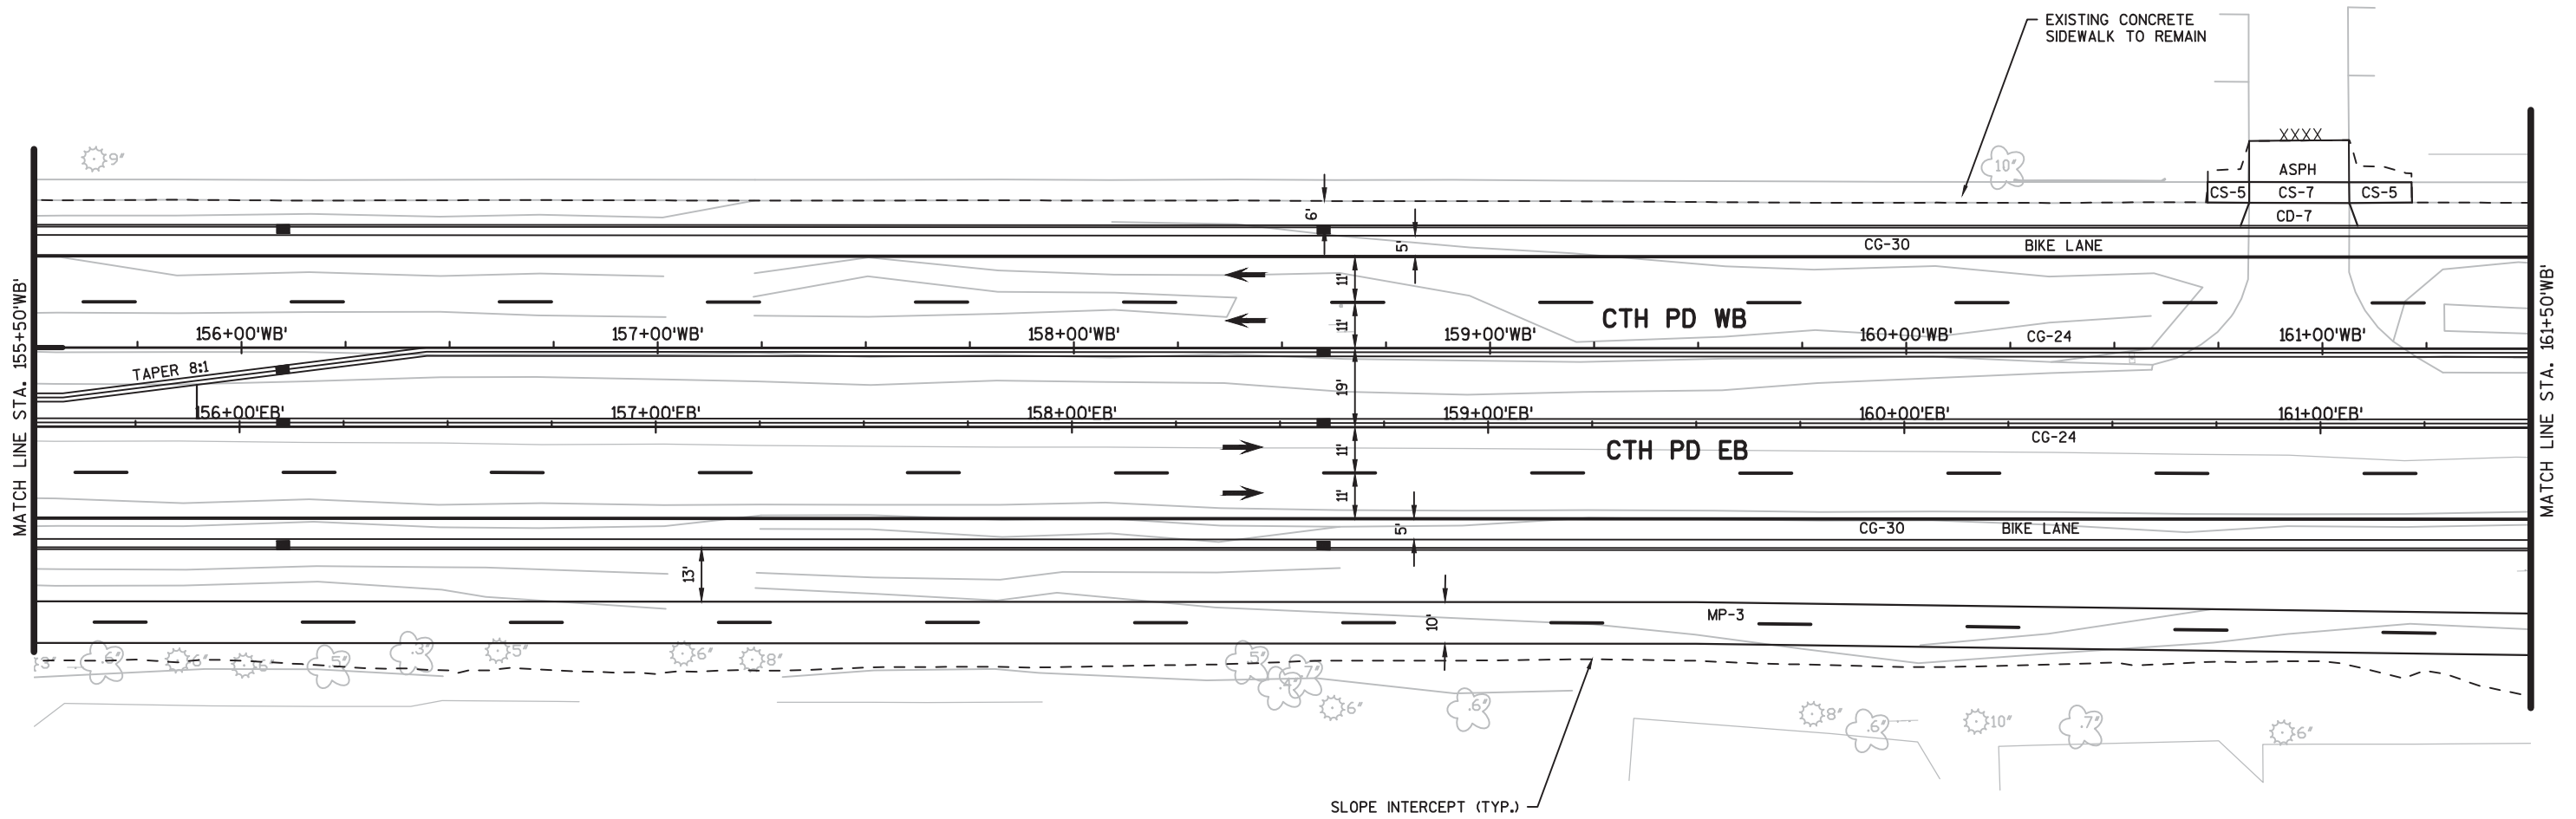


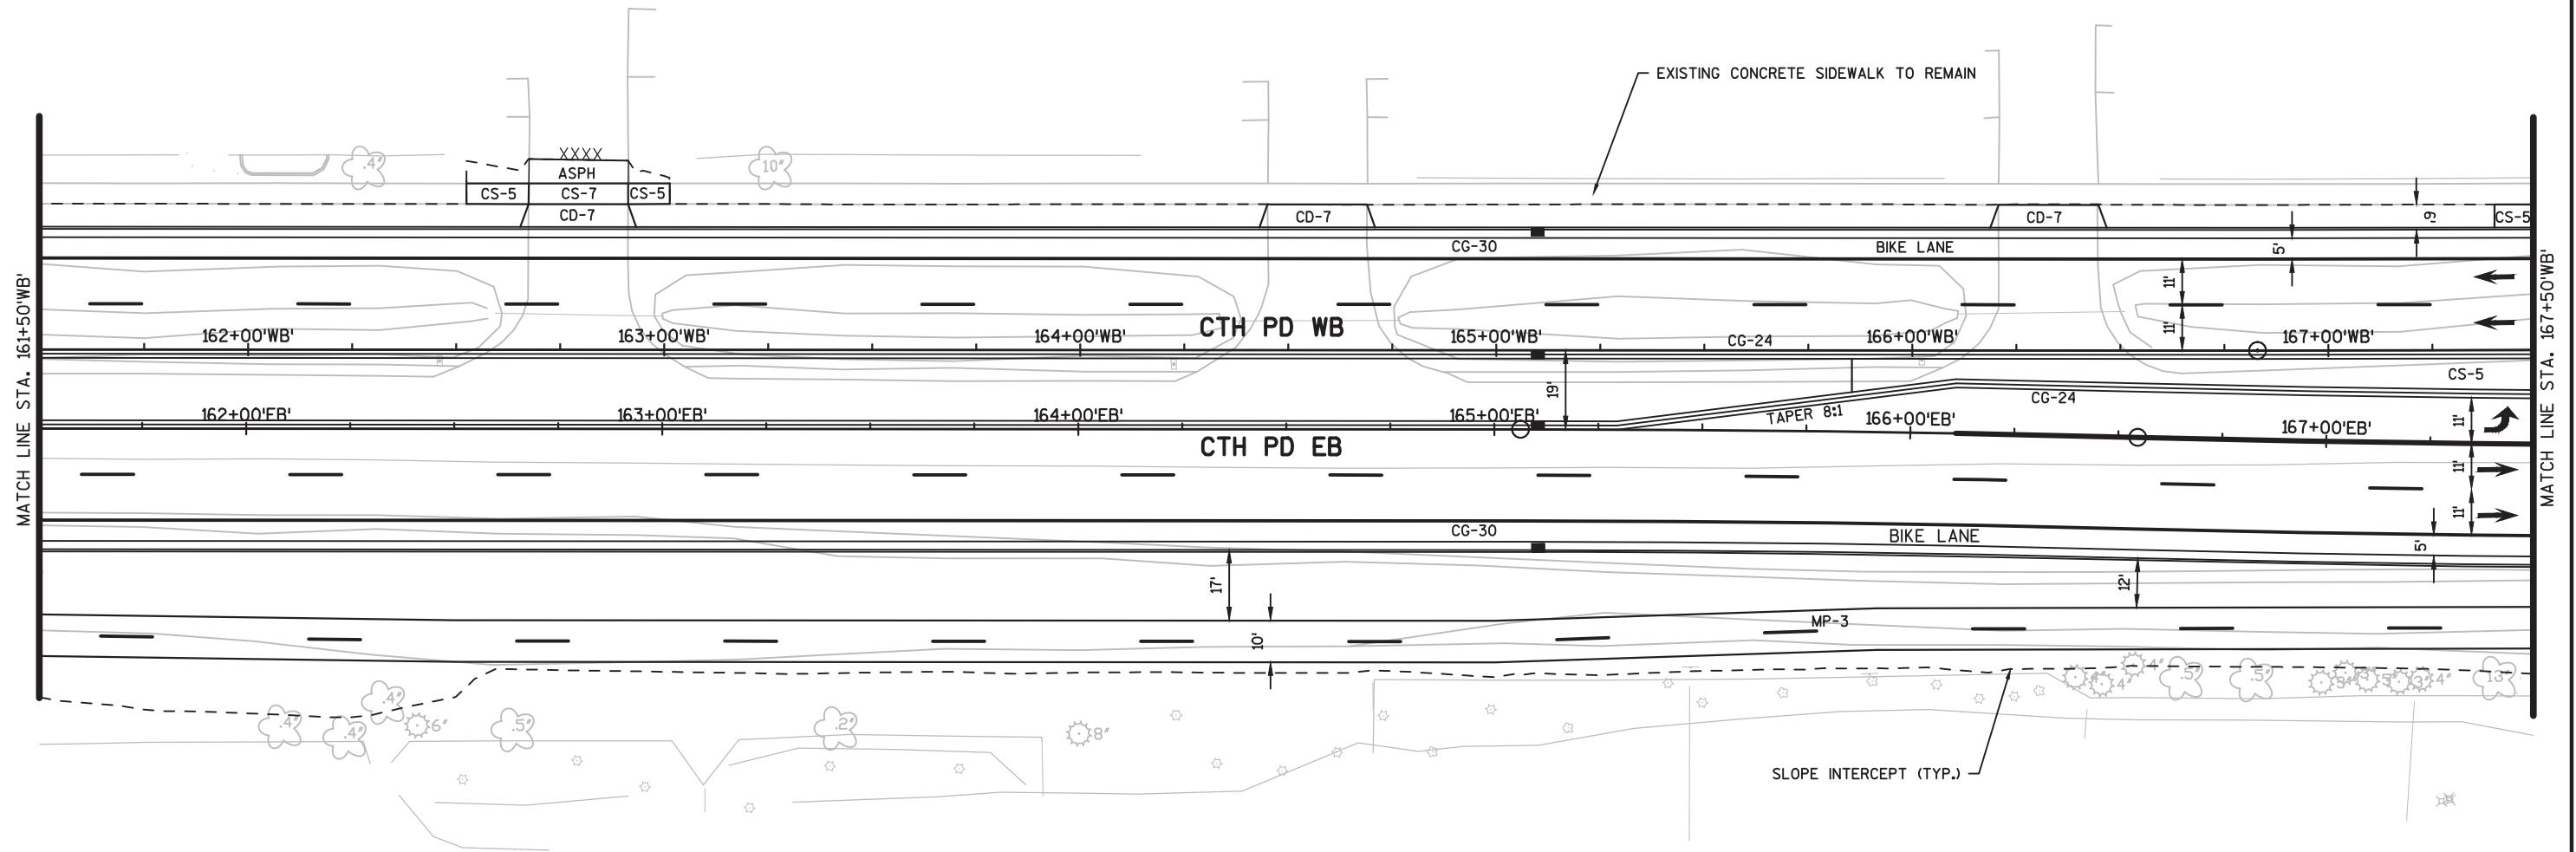


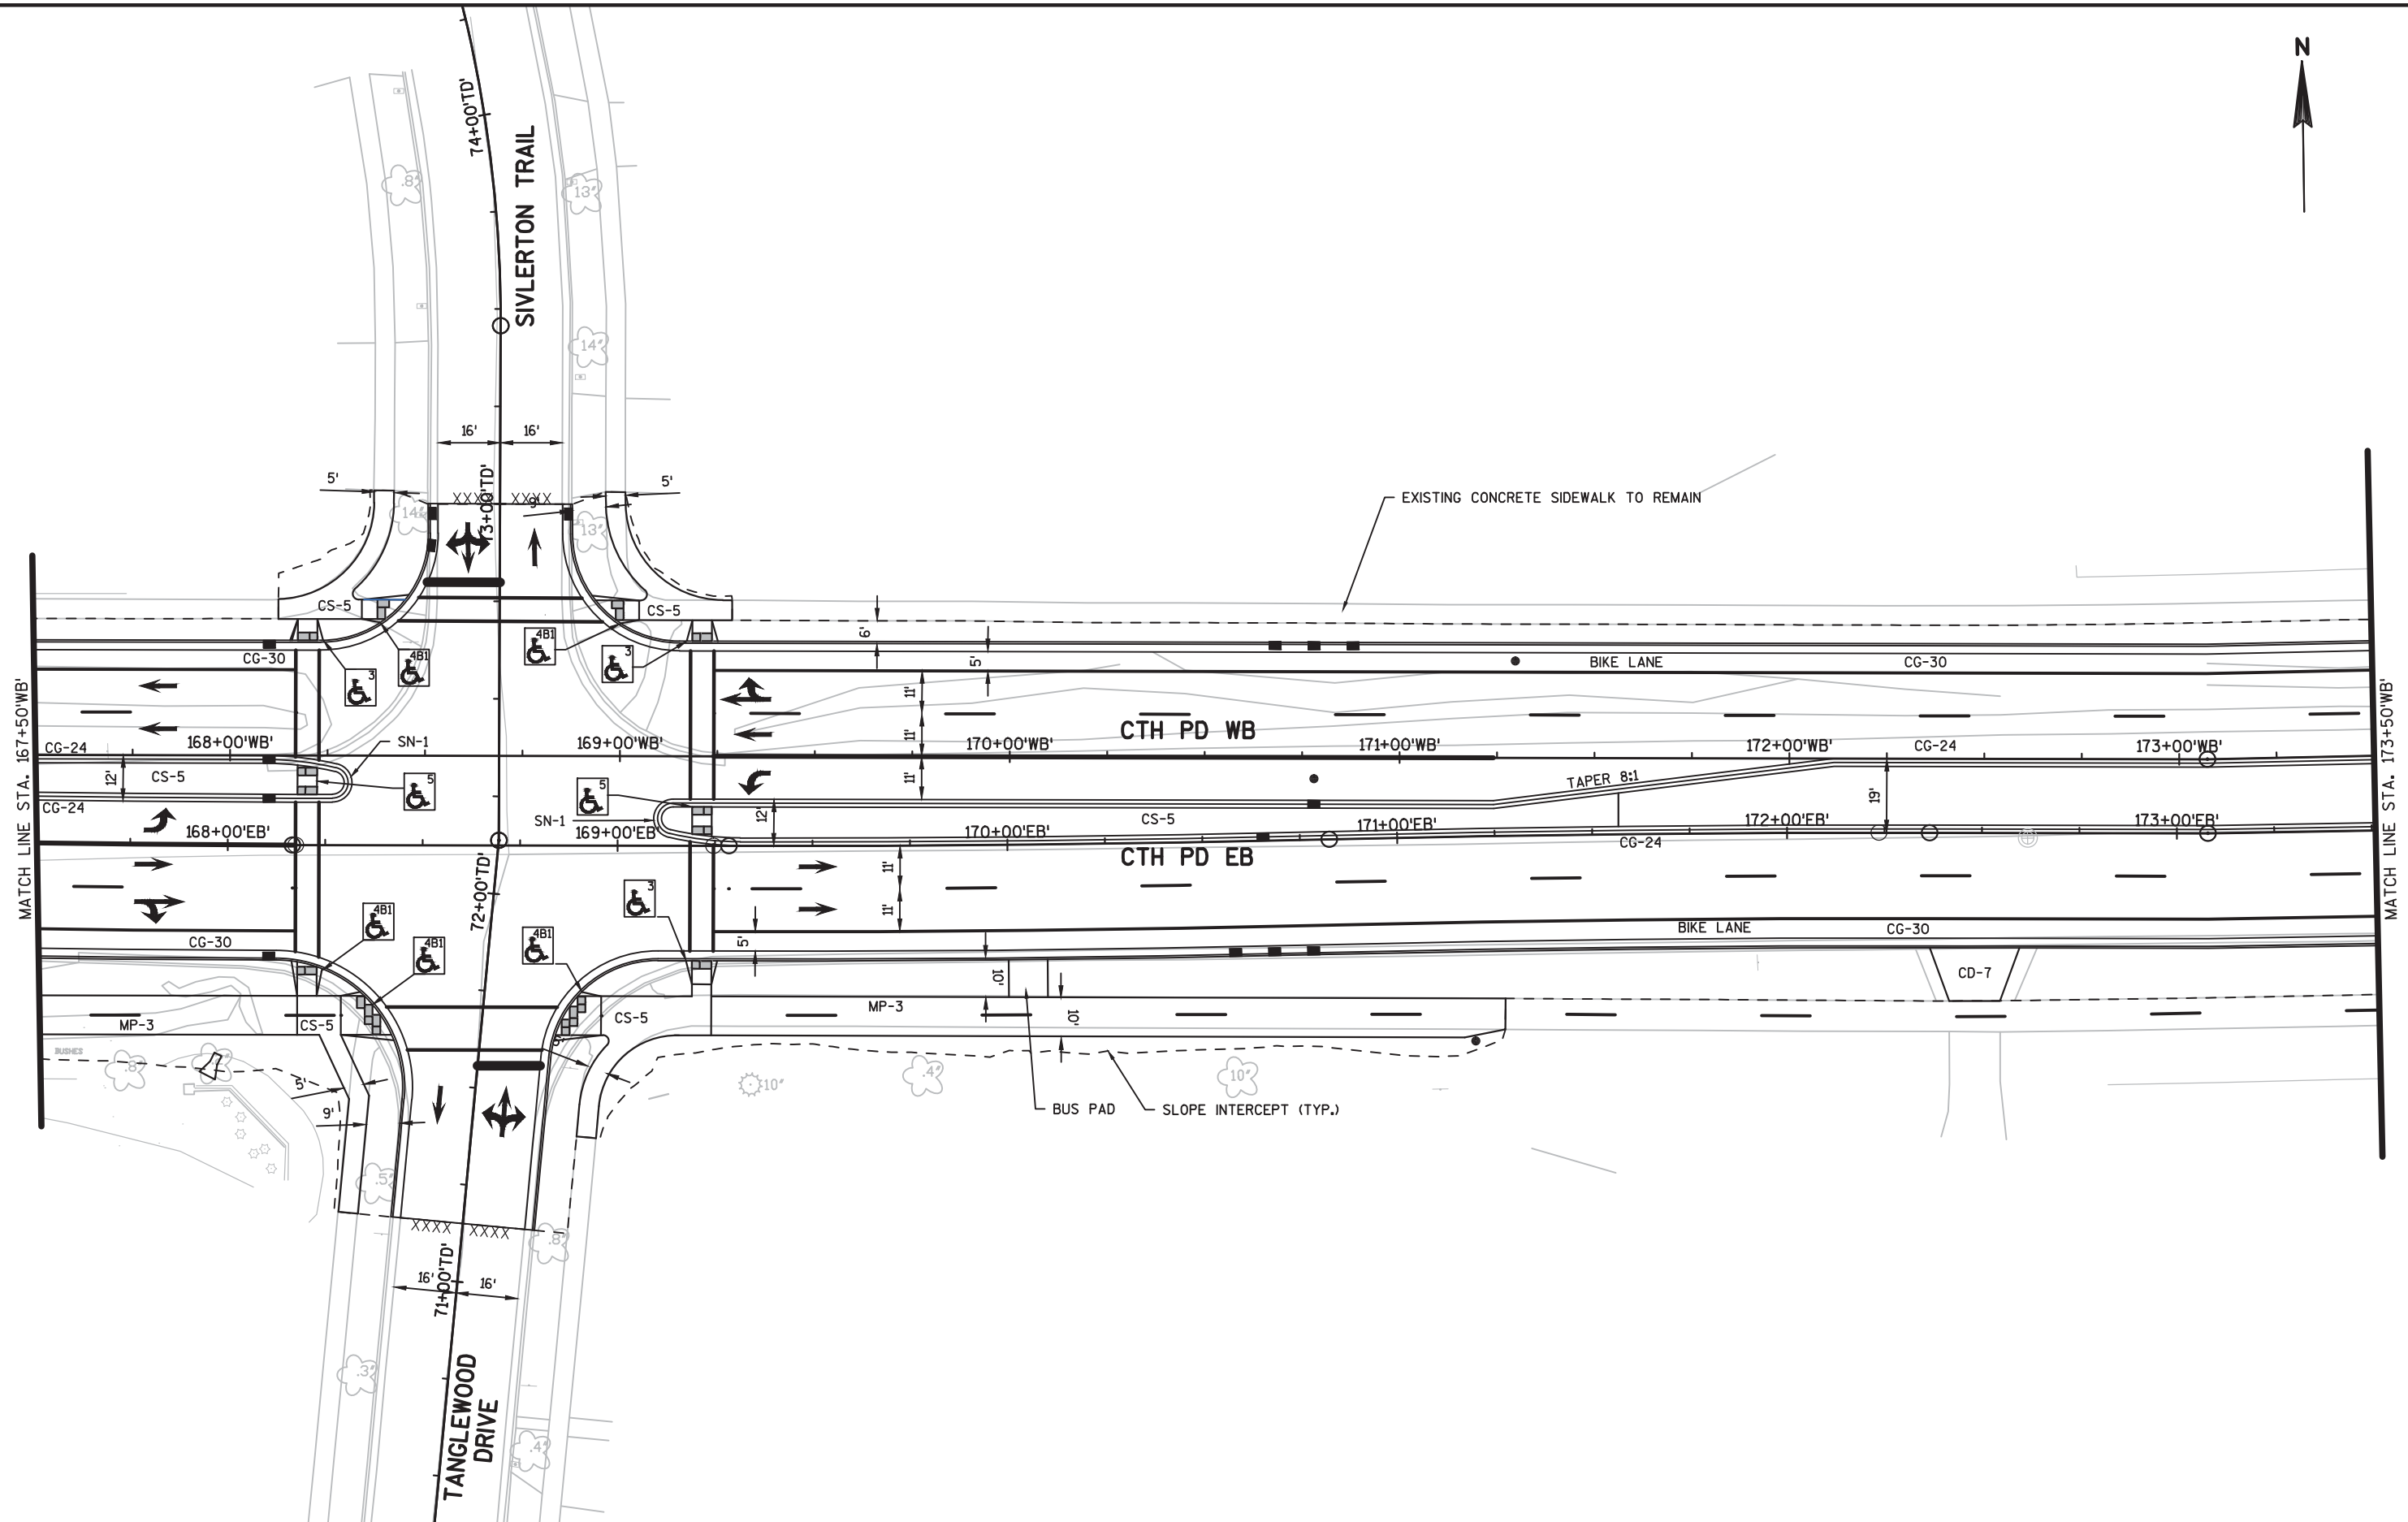

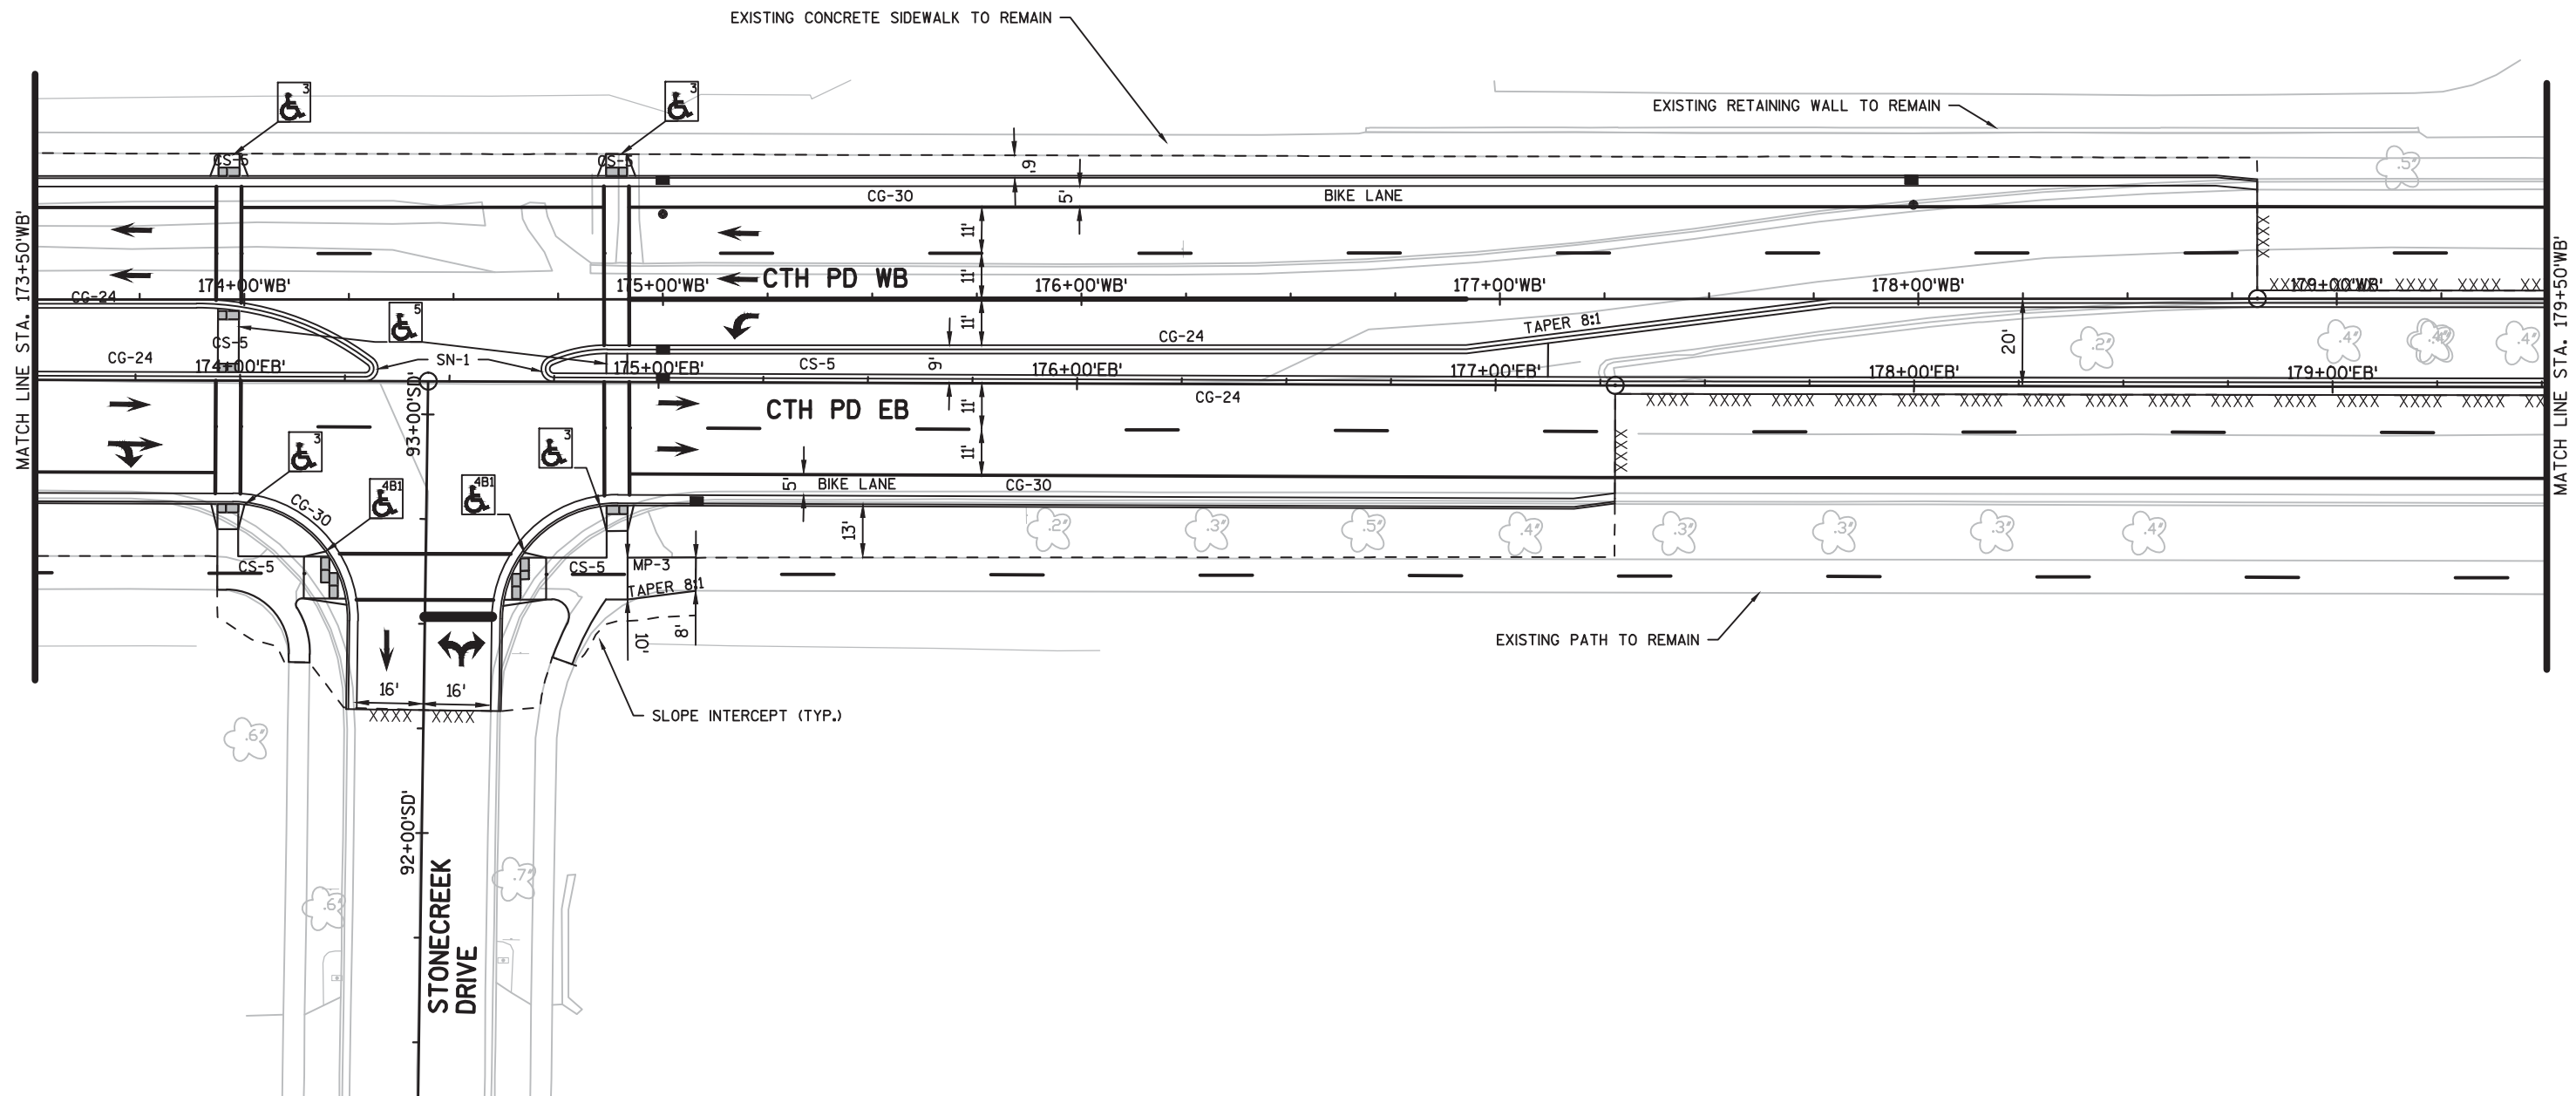

PROJECT NO:5992-09-31	HWY:CTH PD	COUNTY:DANE	PLAN DETAILS: CTH PD	SHEET	E
-----------------------	------------	-------------	----------------------	-------	---

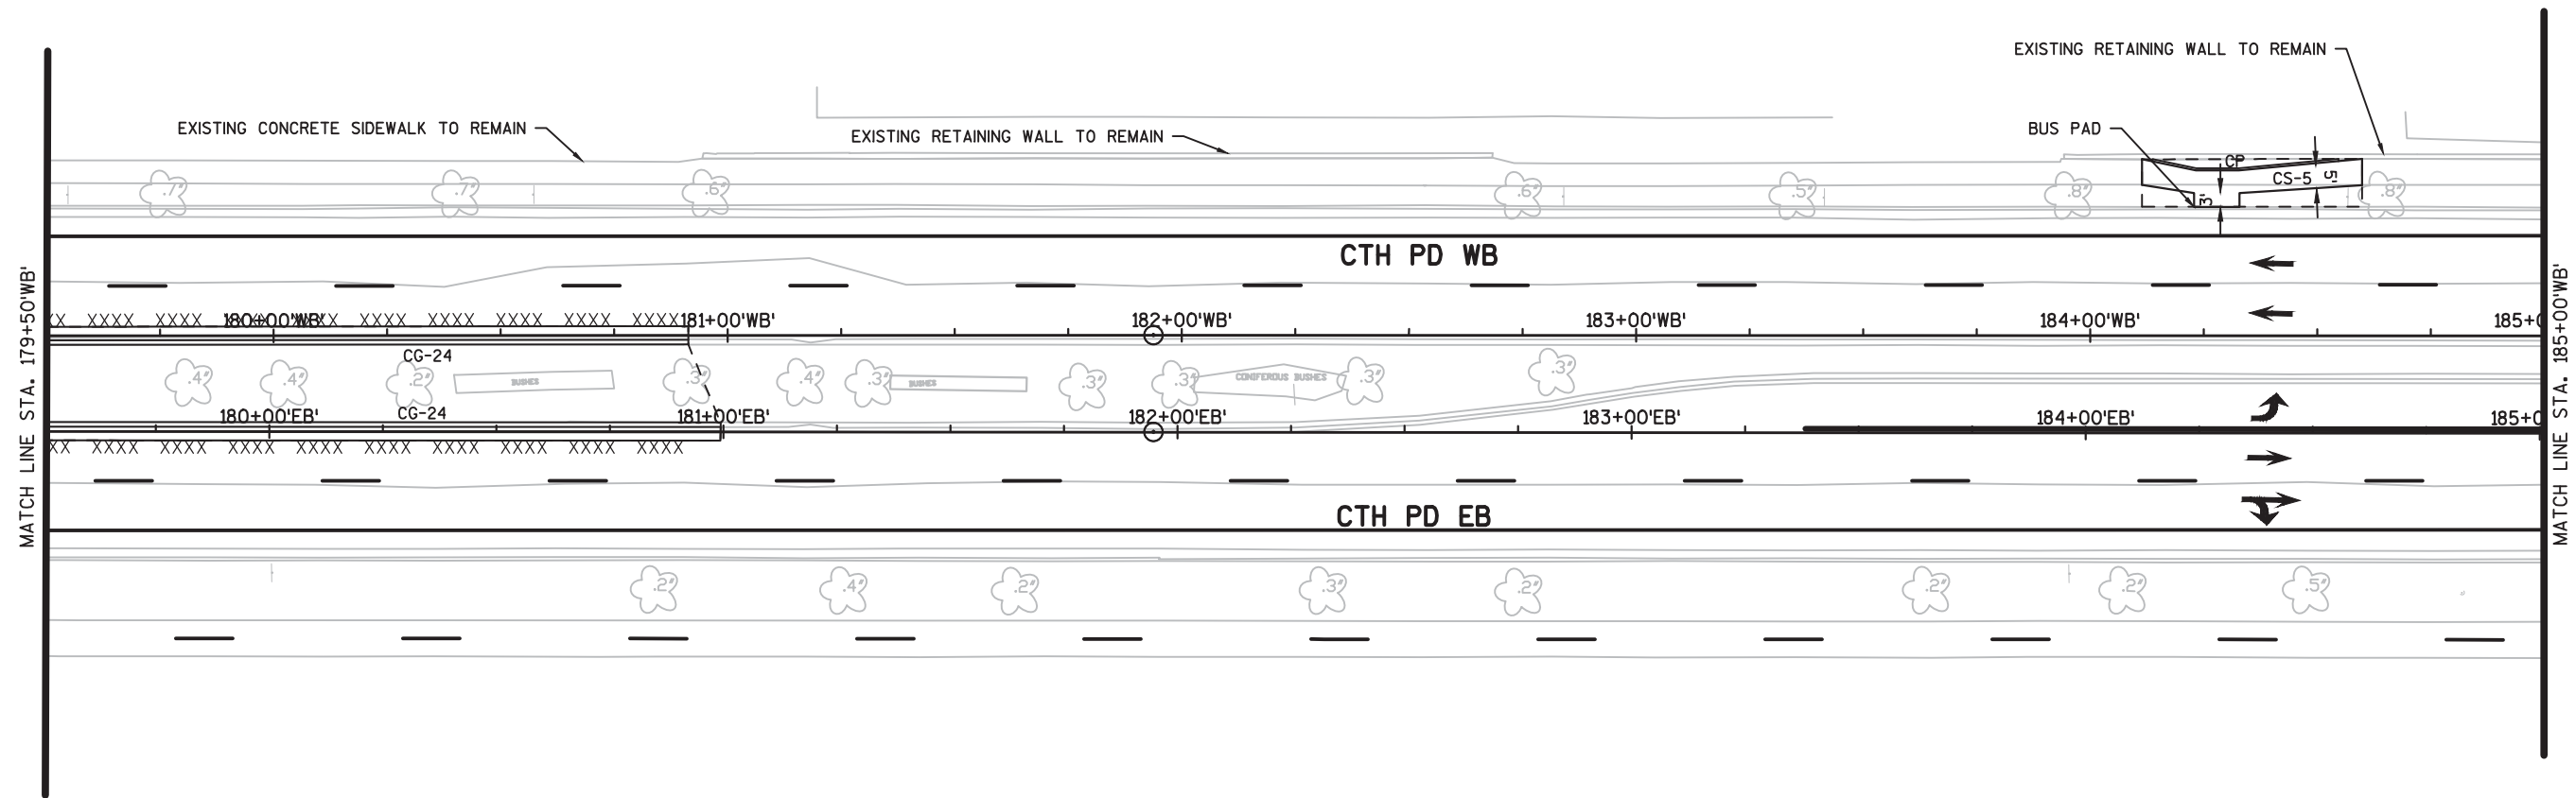

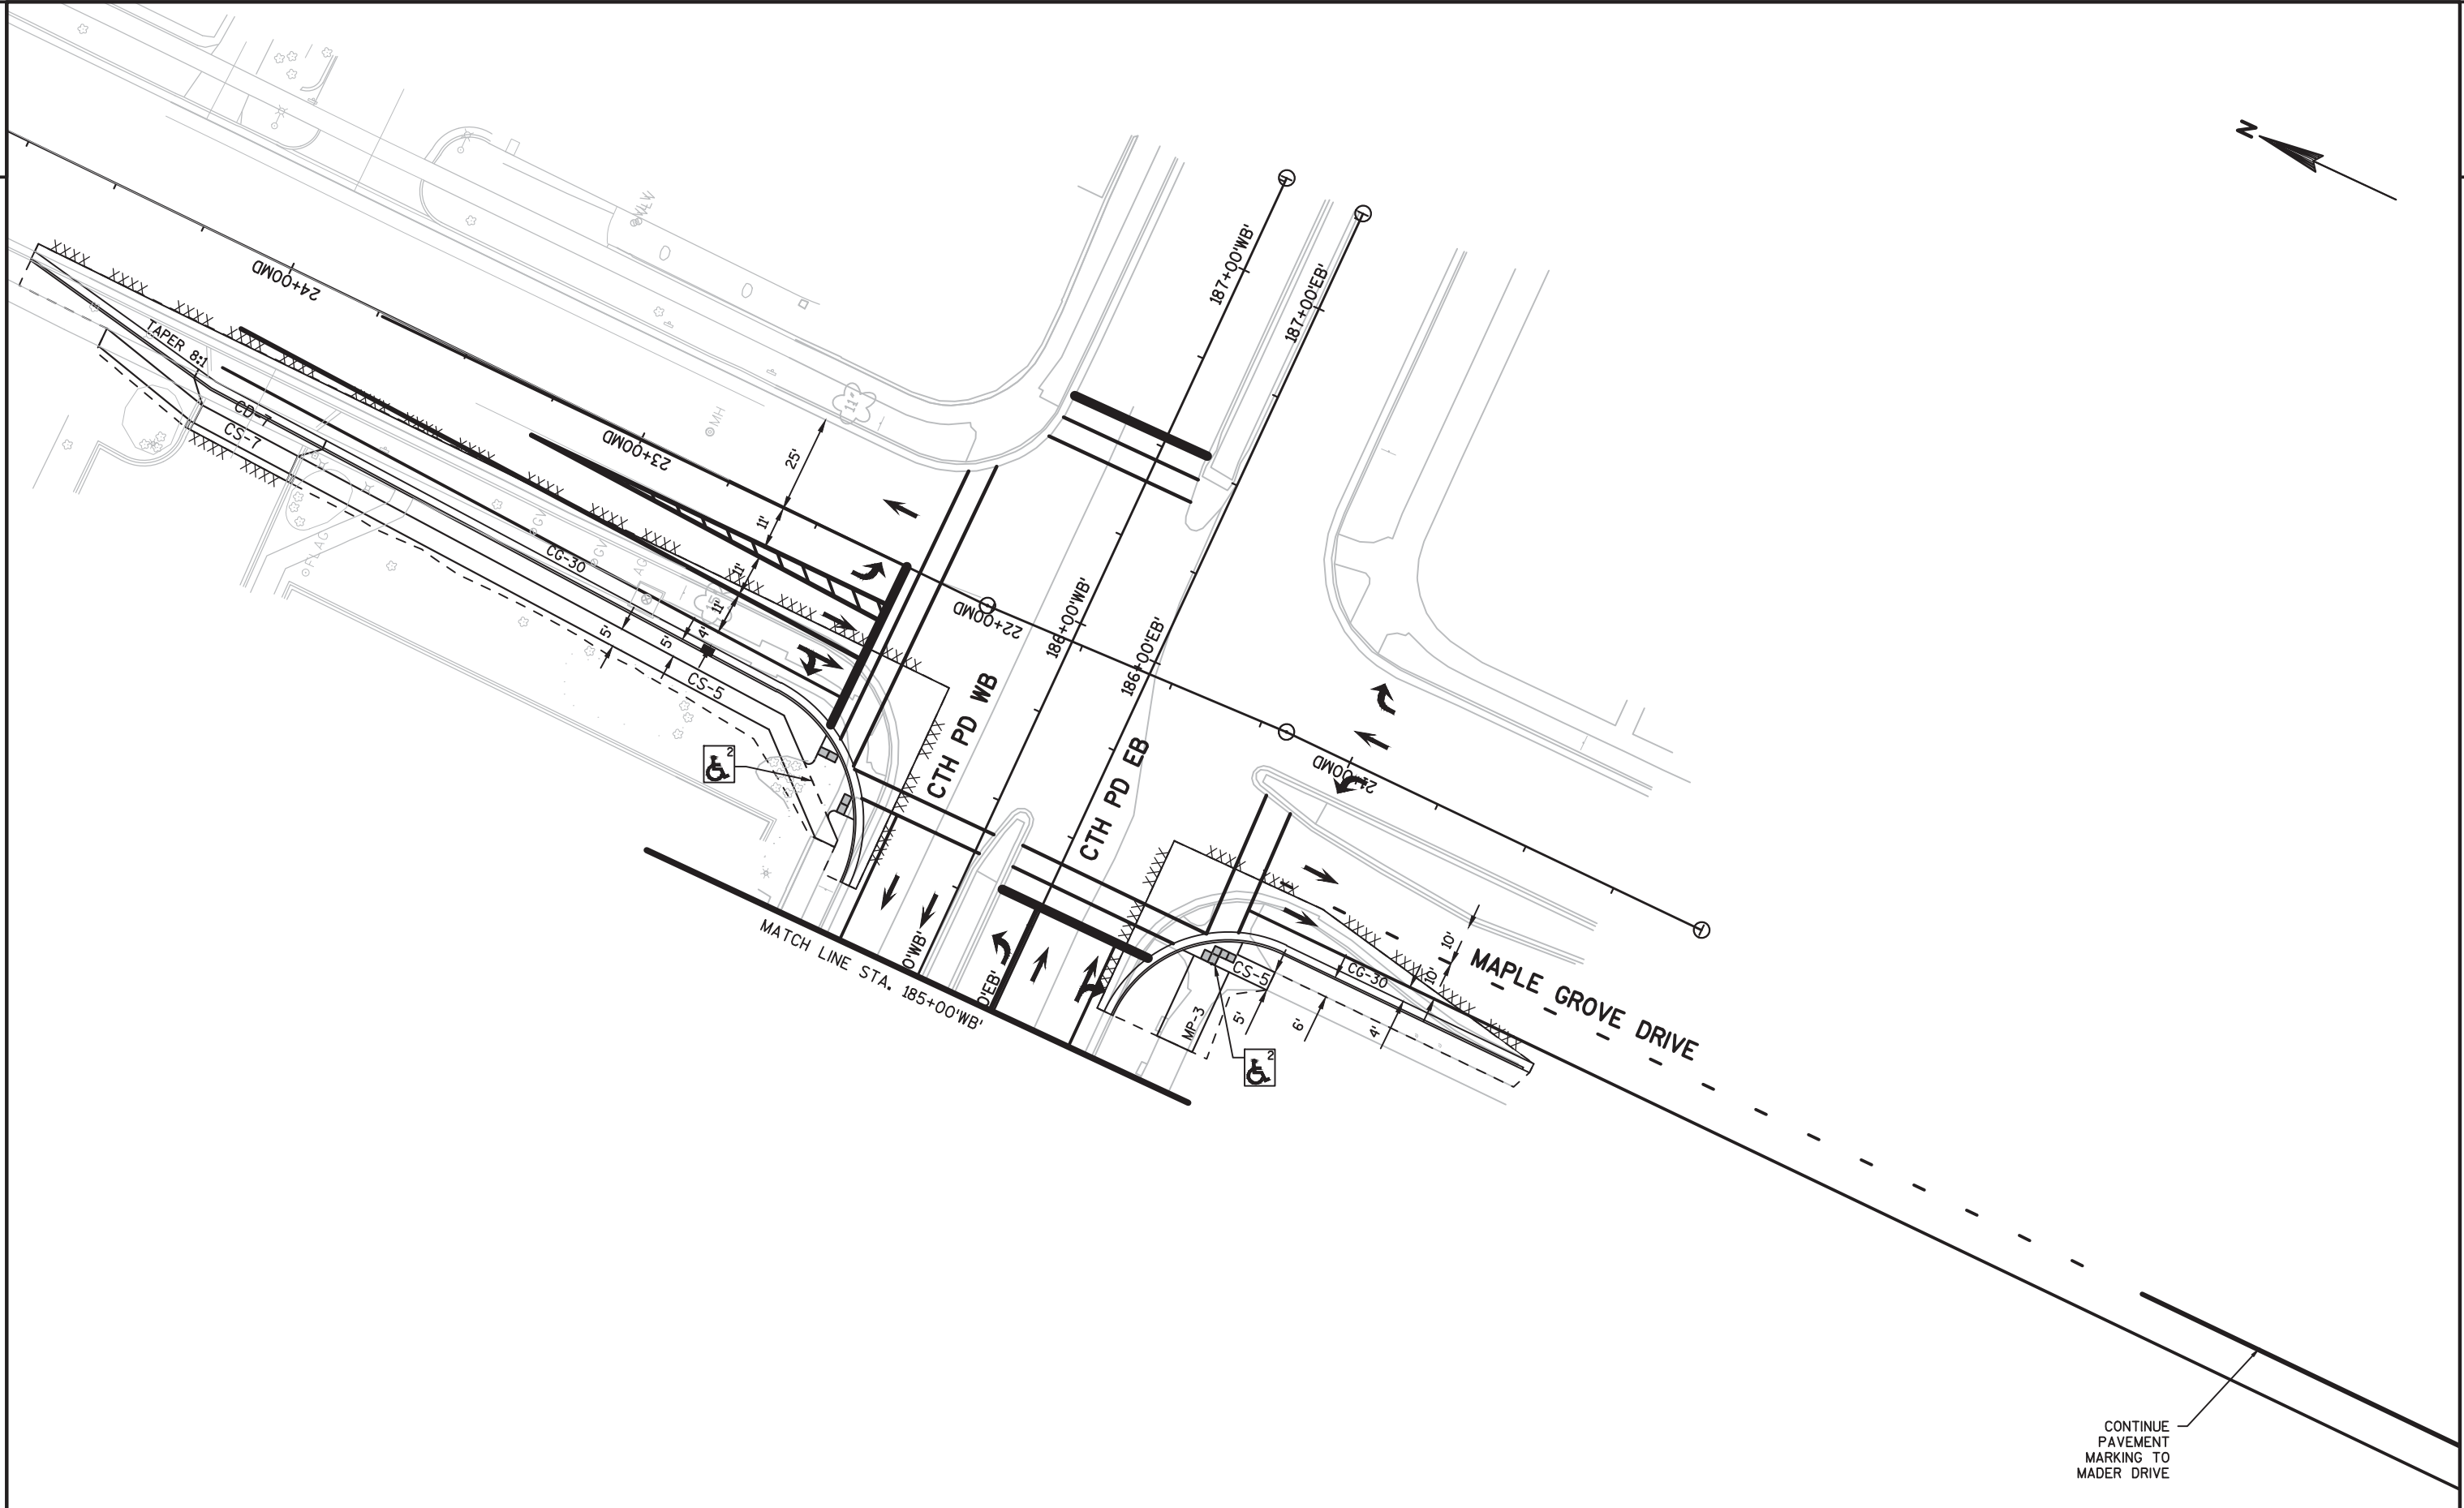

PROJECT NO:5992-09-31	HWY:CTH PD	COUNTY:DANE	PLAN DETAILS: CTH PD	SHEET	E
-----------------------	------------	-------------	----------------------	-------	---