## lothan van hook destefano ARCHITECTURE LLC

## Judge Doyle Square Building Data

Date: 02/11/2016

Block 88										
Floor	Retail/ Office	Bike Rental/ Parking	Parking	TOTALS						
	GSF	GSF	GSF	# Spaces	Total GSF					
Underground parking			21,035	63	21,035					
Level 1	10,003	10,450	12,762		33,215					
Level 2	21,445		11,440		32,885					
Level 3			33,481	68	33,481					
Level 4			33,481	98	33,481					
Level 5			33,481	98	33,481					
Level 6			33,481	98	33,481					
Level 7			33,481	98	33,481					
Level 8			33,481	98	33,481					
Totals	31,448	10,450	246,123	621	288,021					
ave. SF per unit										


621

Total Parking

Block 105																
Floor	Retail	Service	Parking	king Apartments						Hotel			TOTALS			
							_					_	Banq &			
	GSF	GSF			GSF	NSF	Common	Efficiency	# of Units	GSF	NSF	Common	Meeting	Efficiency	# of Units	Total GSF
Underground parking			37,414	112												37,414
Level 1	3,910	4,543	32,159	99	215			0%	,	3,906		3,906		0%		44,733
Level 2	3,906	3,896	32,159	72	215			0%	,	3,910			3,910	0%		44,086
Level 3				6	17,435	8,068	9,367	46%	10	15,635			15,635	0%		33,070
Level 4					17,435	15,330	2,105	88%	20	15,635	13,705	1,930		88%	28	33,070
Level 5					17,435	15,330	2,105	88%	20	15,635	13,705	1,930		88%	28	33,070
Level 6					17,435	15,330	2,105	88%	20	15,635	13,705	1,930		88%	28	33,070
Level 7					17,435	15,330	2,105	88%	20	15,635	13,705	1,930		88%	28	33,070
Level 8					17,435	15,330	2,105	88%	20	15,635	13,705	1,930		88%	28	33,070
Level 9					17,435	15,330	2,105	88%	20	15,635	13,705	1,930		88%	28	33,070
Level 10					17,435	15,330	2,105	88%	20	15,635	13,705	1,930		88%	28	33,070
Level 11					17,435	15,330	2,105	88%	20	15,635	13,705	1,930		88%	28	33,070
Level 12					17,435	15,330	2,105	88%	20	15,635	13,705	1,930		88%	28	33,070
Level 13					17,435	15,330	2,105	88%	20							
Totals	7,816	8,439	101,732	289	192,215	161,368	30,417	84%	210	164,166	123,345	21,276	19,545	75%	252	474,368
ave. SF per unit					915	769				620	489					

Total Parking

289

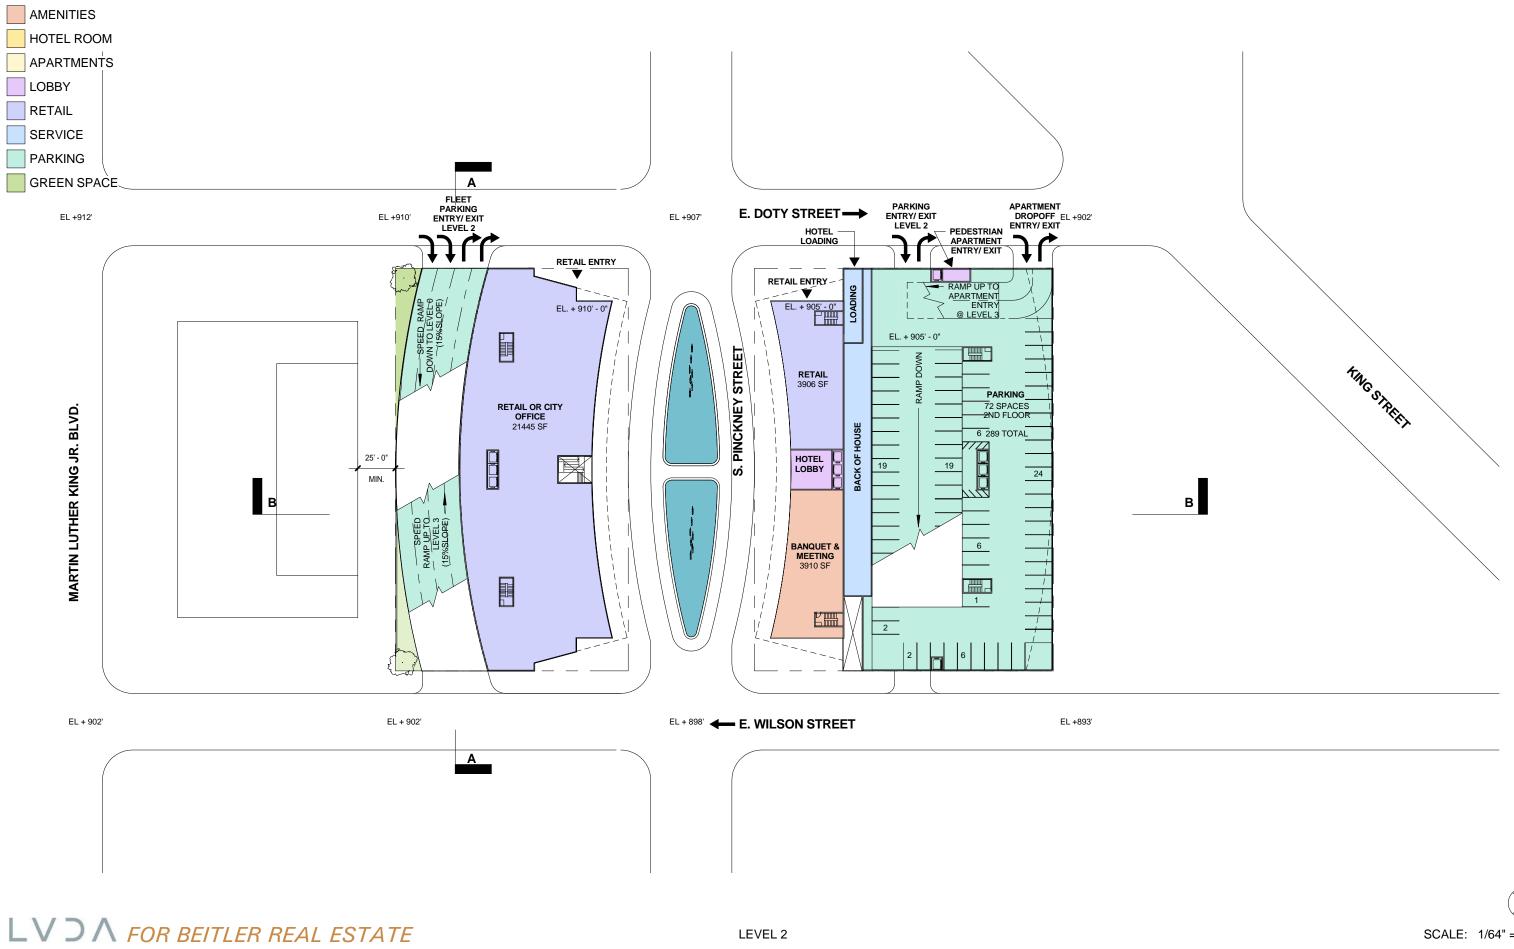


lothan van hook destefano ARCHITECTURE LLC

JUDGE DOYLE SQUARE DEVELOPMENT


SCALE: 1/64" = 1'-0"

FEBRUARY 11, 2016

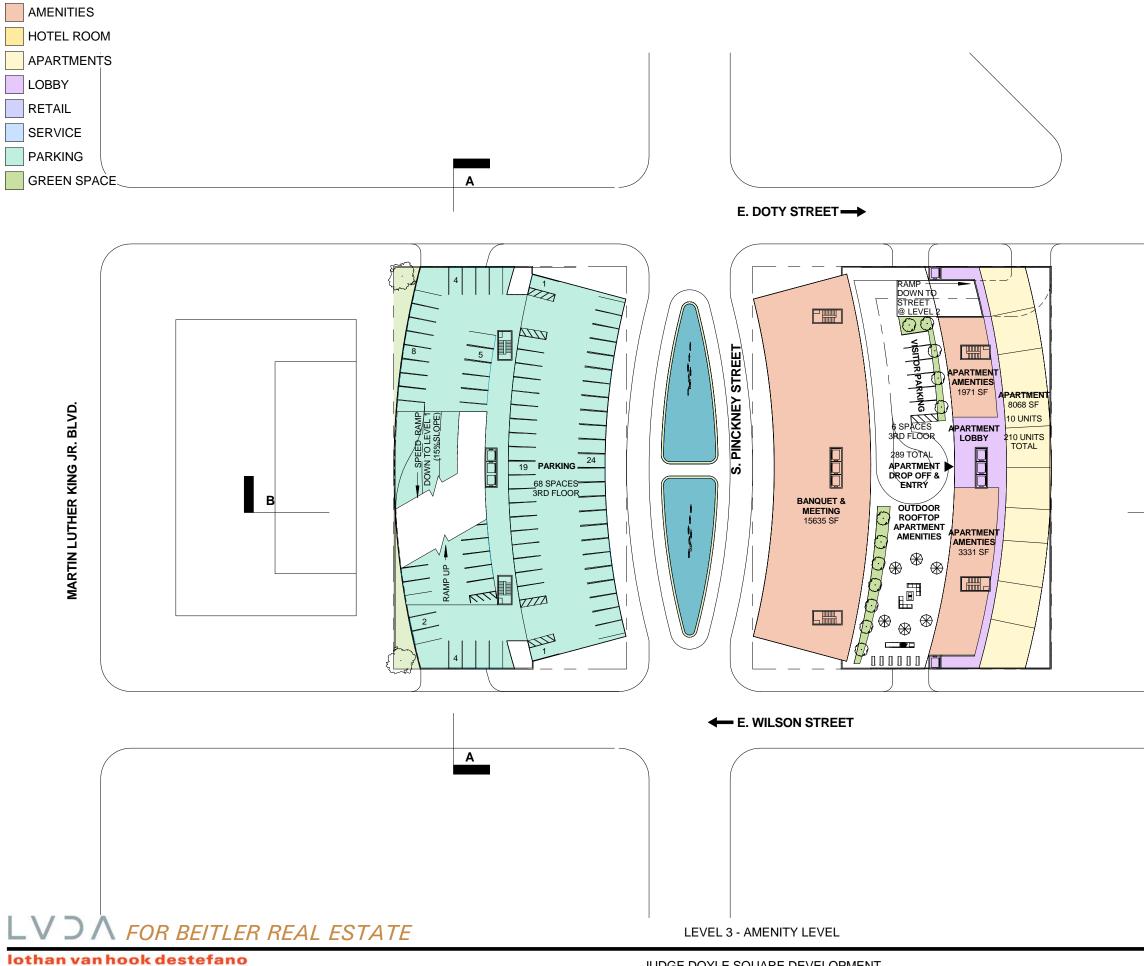

ARCHITECTURE LLC

JUDGE DOYLE SQUARE DEVELOPMENT

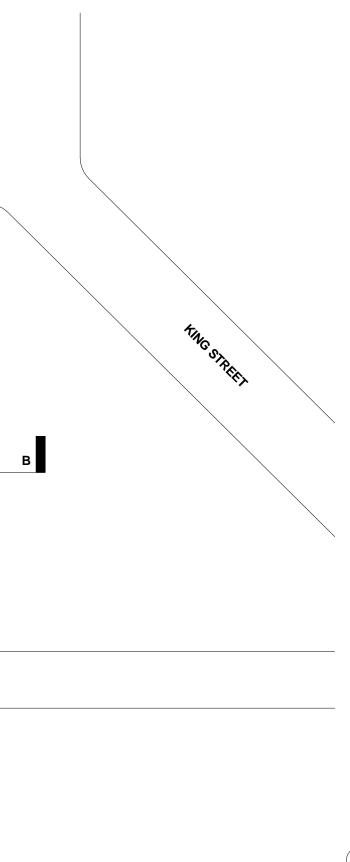

SCALE: 1/64" = 1'-0"

FEBRUARY 11, 2016