

22-SLATE APARTMENTS – CLUBHOUSE

5401 Tancho Drive
Madison, Wisconsin



CITY OF MADISON – PUD/SIP REVIEW


BUILDING: CH



JLA PROJECT NUMBER: 15-0617-01

MARCH 1, 2016

	UNITS								PARKING			
	ST.	1BR	1BR+	2BR	3BR	TOTAL	BR'S		COVERED	SURFACE	TOTAL	RATIO
A-1	8	21	3	9	3	44	59		44			
A-2	8	21	3	9	3	44	59		44			
A-3	8	21	3	9	3	44	59		44			
B-1	3	13	2	12	3	33	51		33			
B-2	3	13	2	12	3	33	51		33			
B-3	3	13	2	12	3	33	51		33			
B-4	3	13	2	12	3	33	51		33			
TOTALS	36	115	17	75	21	264	381		264	145	409	1.55/u
												1.07/BR

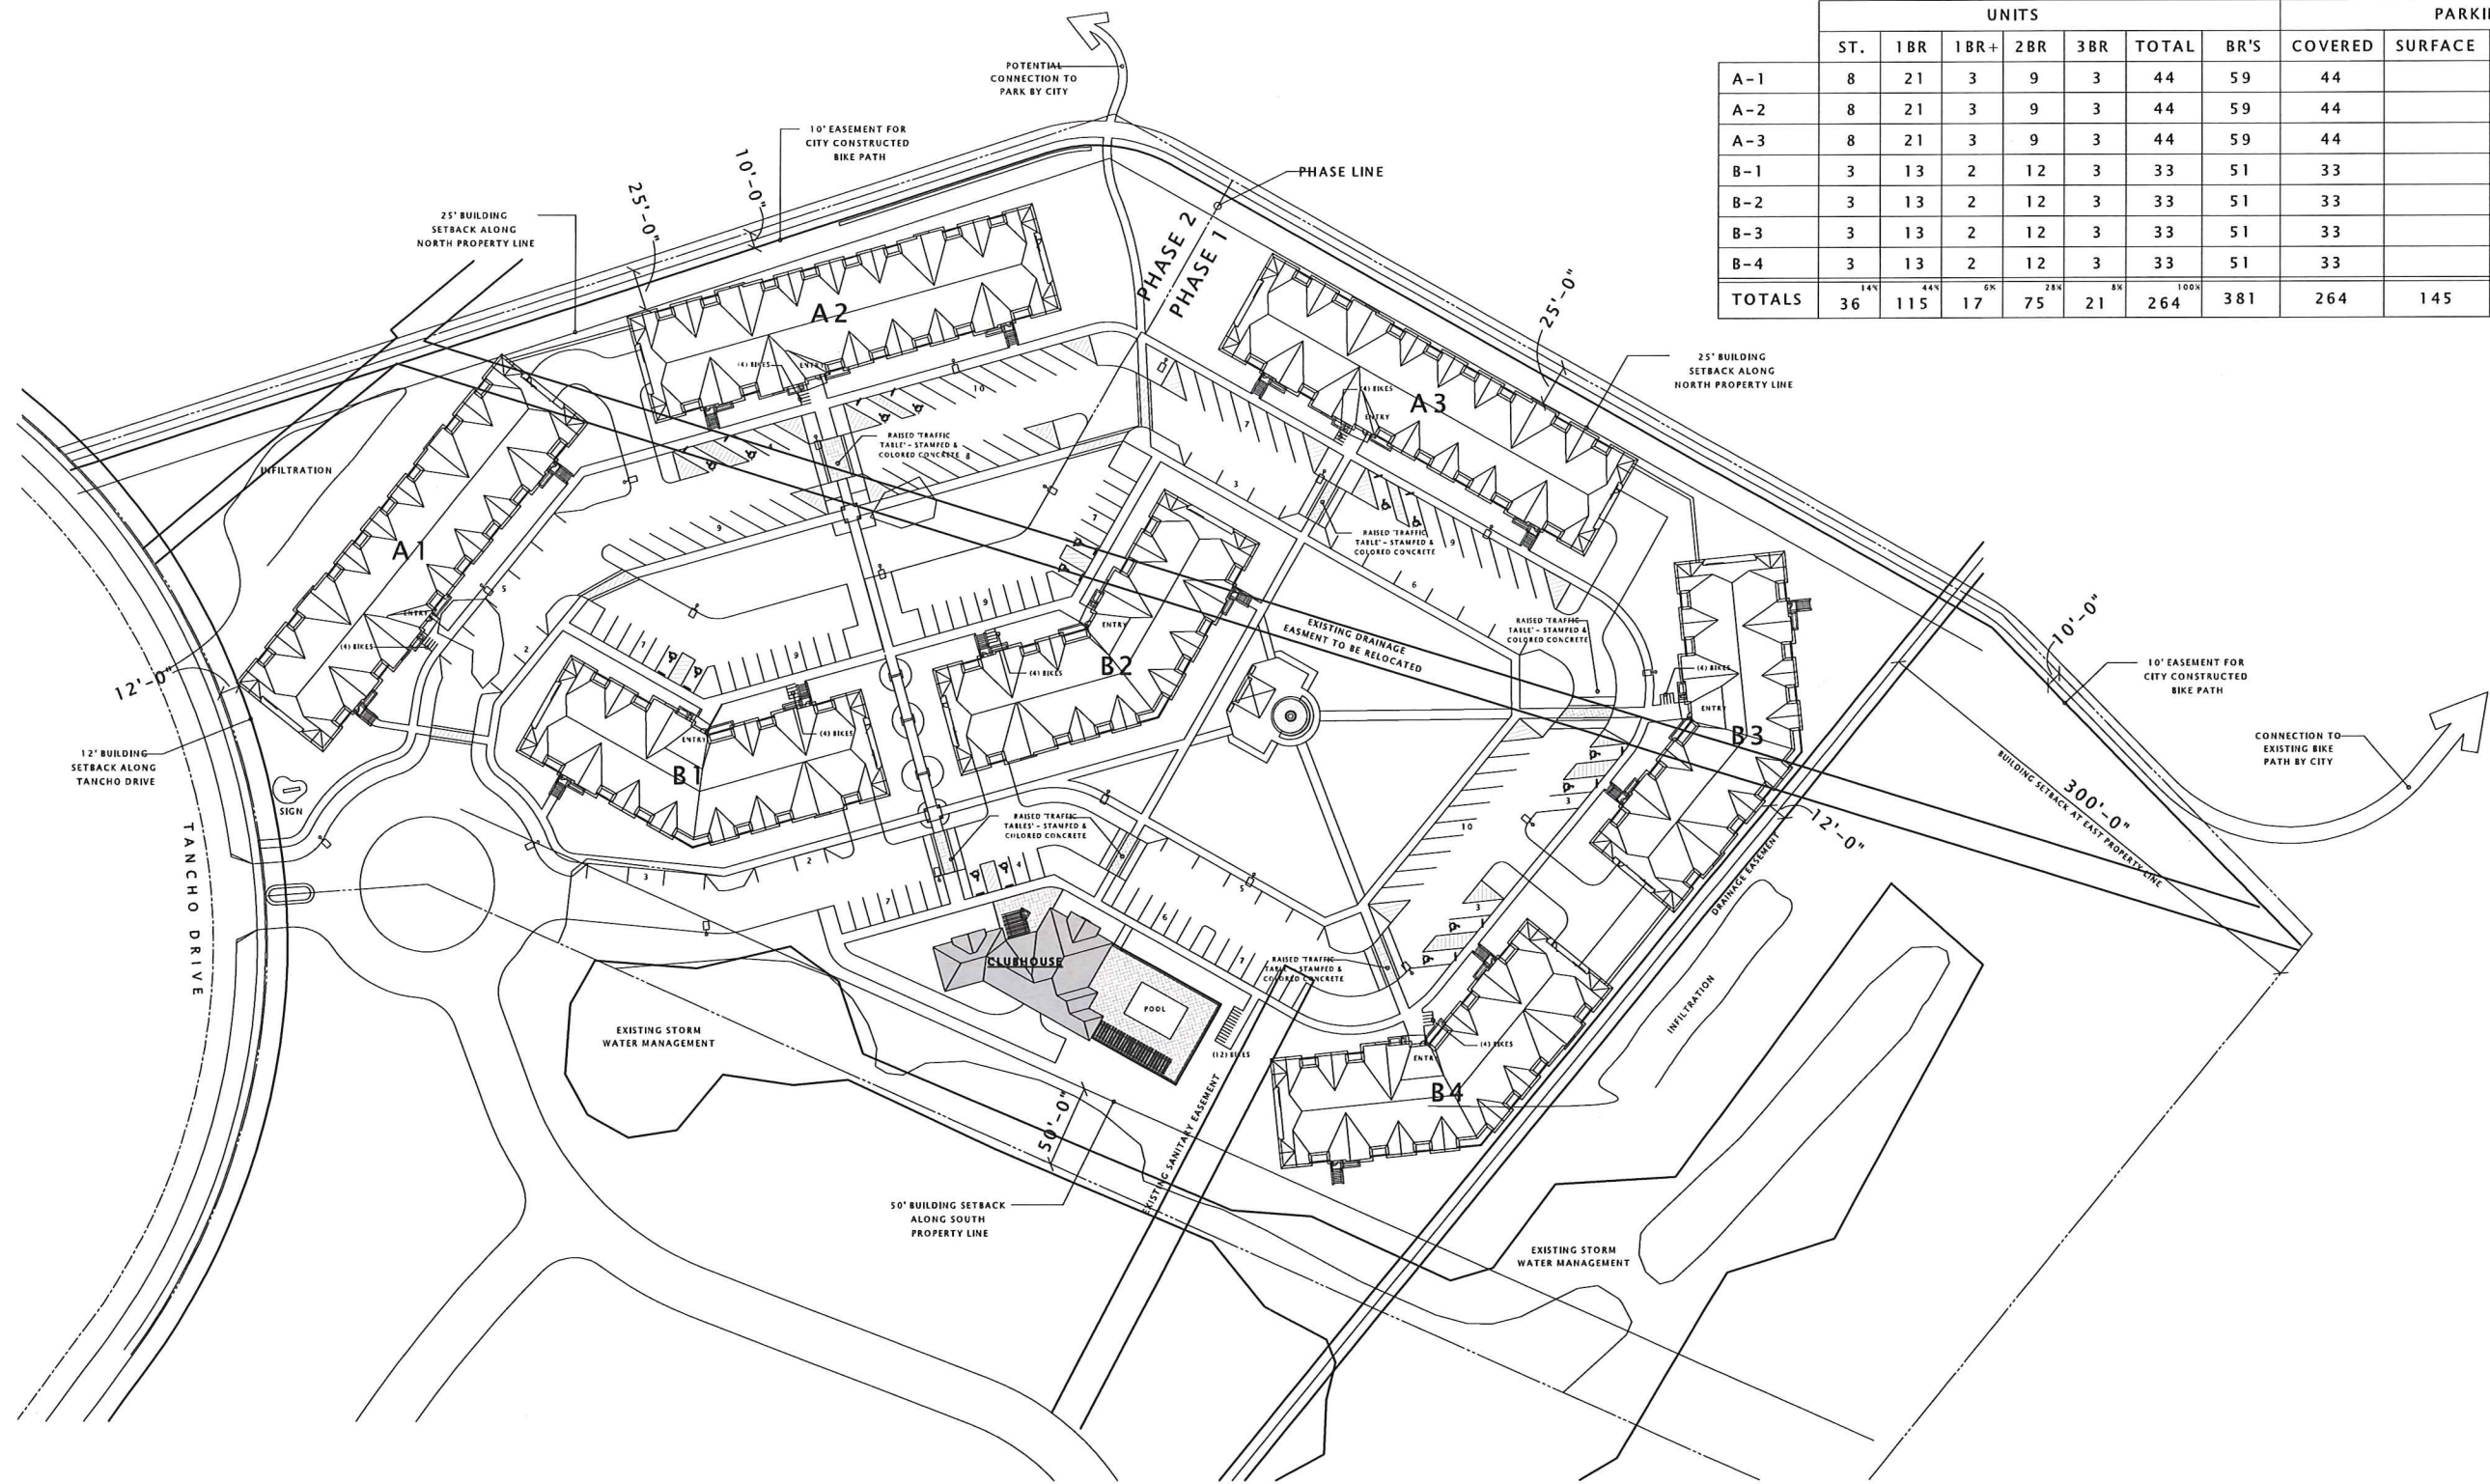

16 ARCHITECTURAL SITE PLAN - OVERALL
1" = 50'-0"

JLA
architects

22-SLATE APARTMENTS - CLUBHOUSE

5401 Tancho Drive
Madison, Wisconsin


ARCHITECTURAL SITE PLAN - OVERALL

ASP100

PROGRESS DOCUMENTS

These documents reflect progress and intent and may be subject to change, including additional detail. These are not final construction documents and should not be used for final bidding or construction-related purposes.

JLA PROJECT #: 15-0617-01
MARCH 1, 2016

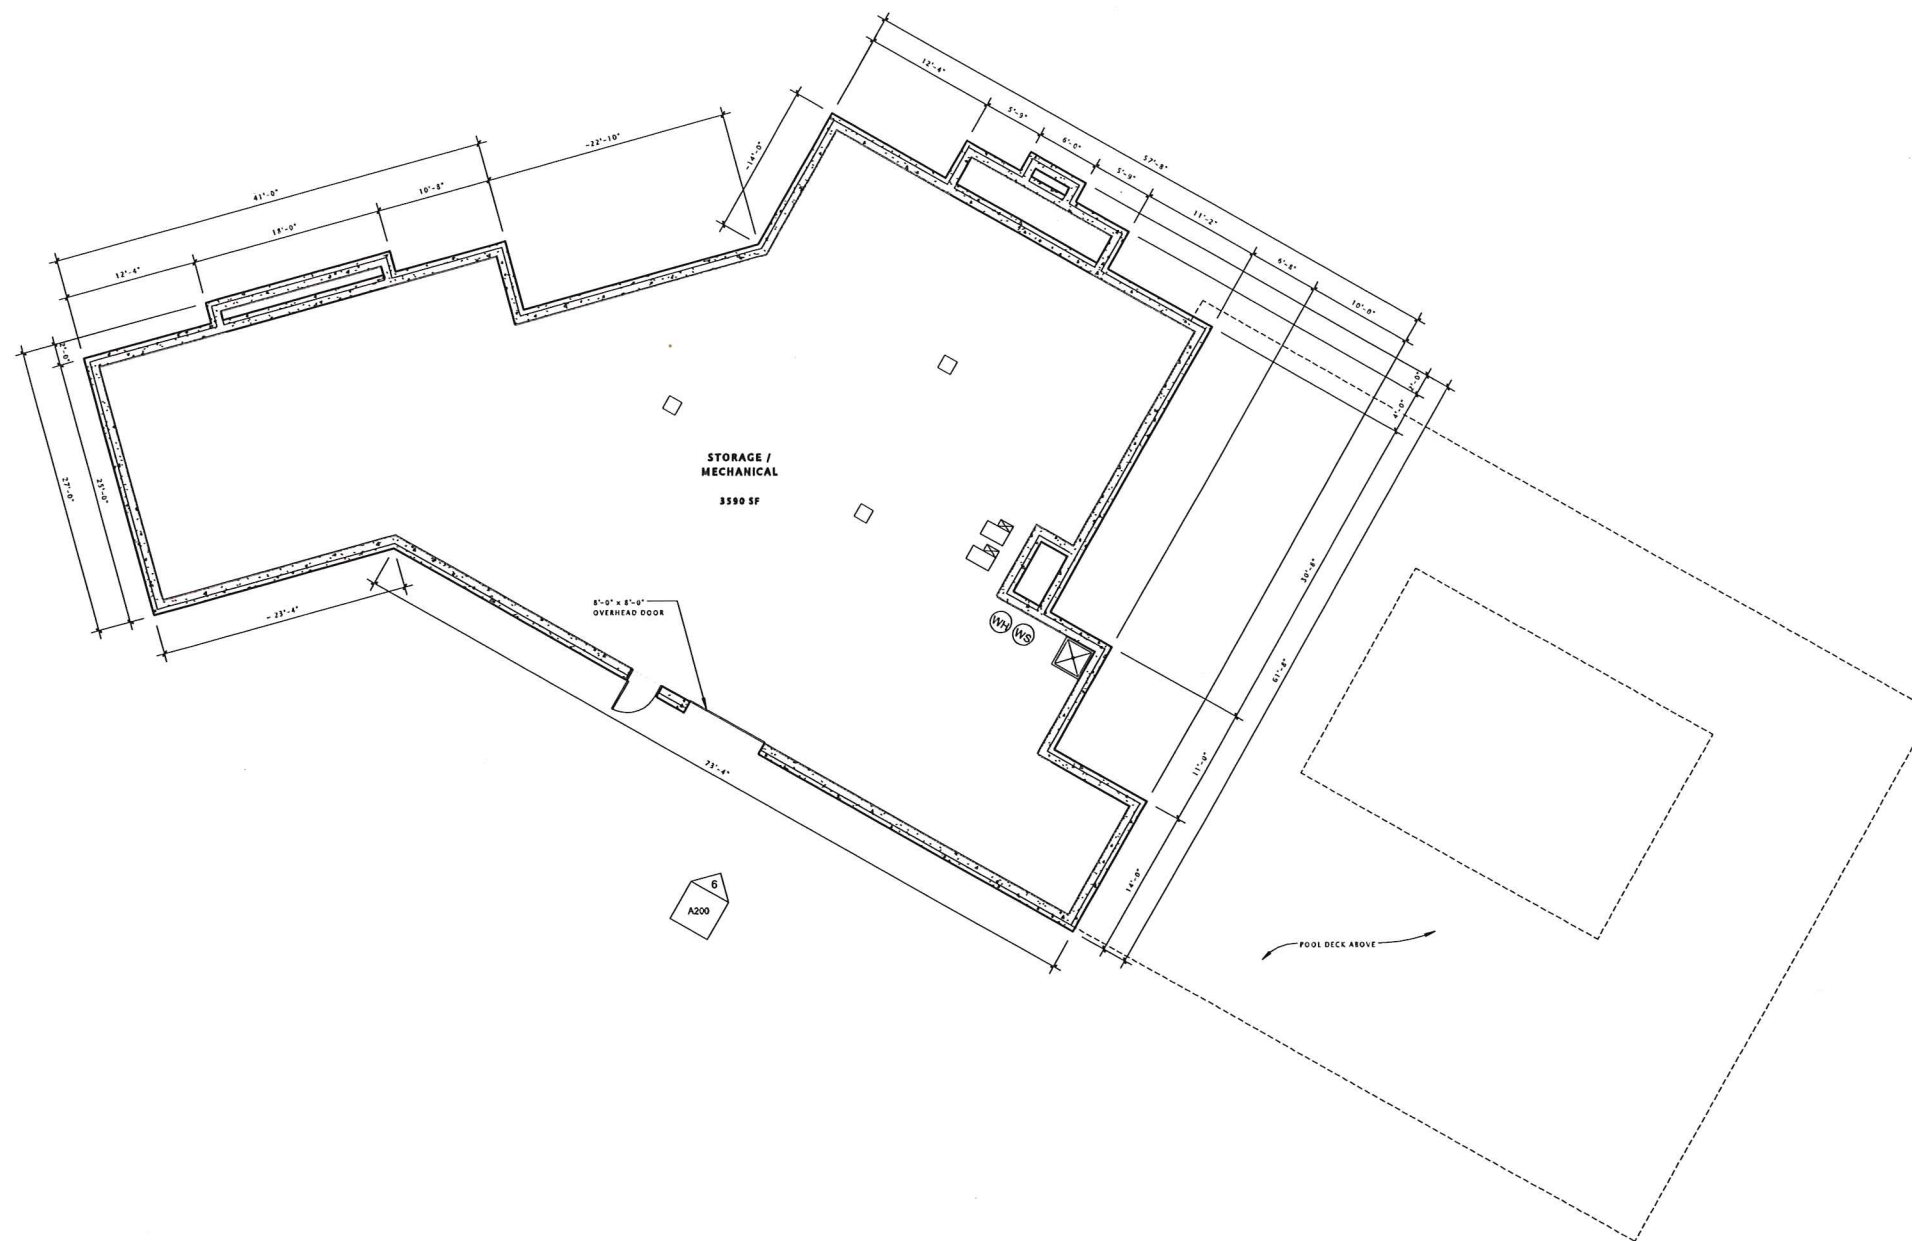

16 CLUBHOUSE - LOWER LEVEL PLAN
1/8" = 1'-0"



22-SLATE APARTMENTS - CLUBHOUSE

5401 Tancho Drive
Madison, Wisconsin


CLUBHOUSE LOWER LEVEL PLAN

A100

PROGRESS DOCUMENTS

These documents reflect progress and intent and may be subject to change, including additional detail. These are not final construction documents and should not be used for final bidding or construction-related purposes.

JLA PROJECT #: 15-0617-01
MARCH 1, 2016

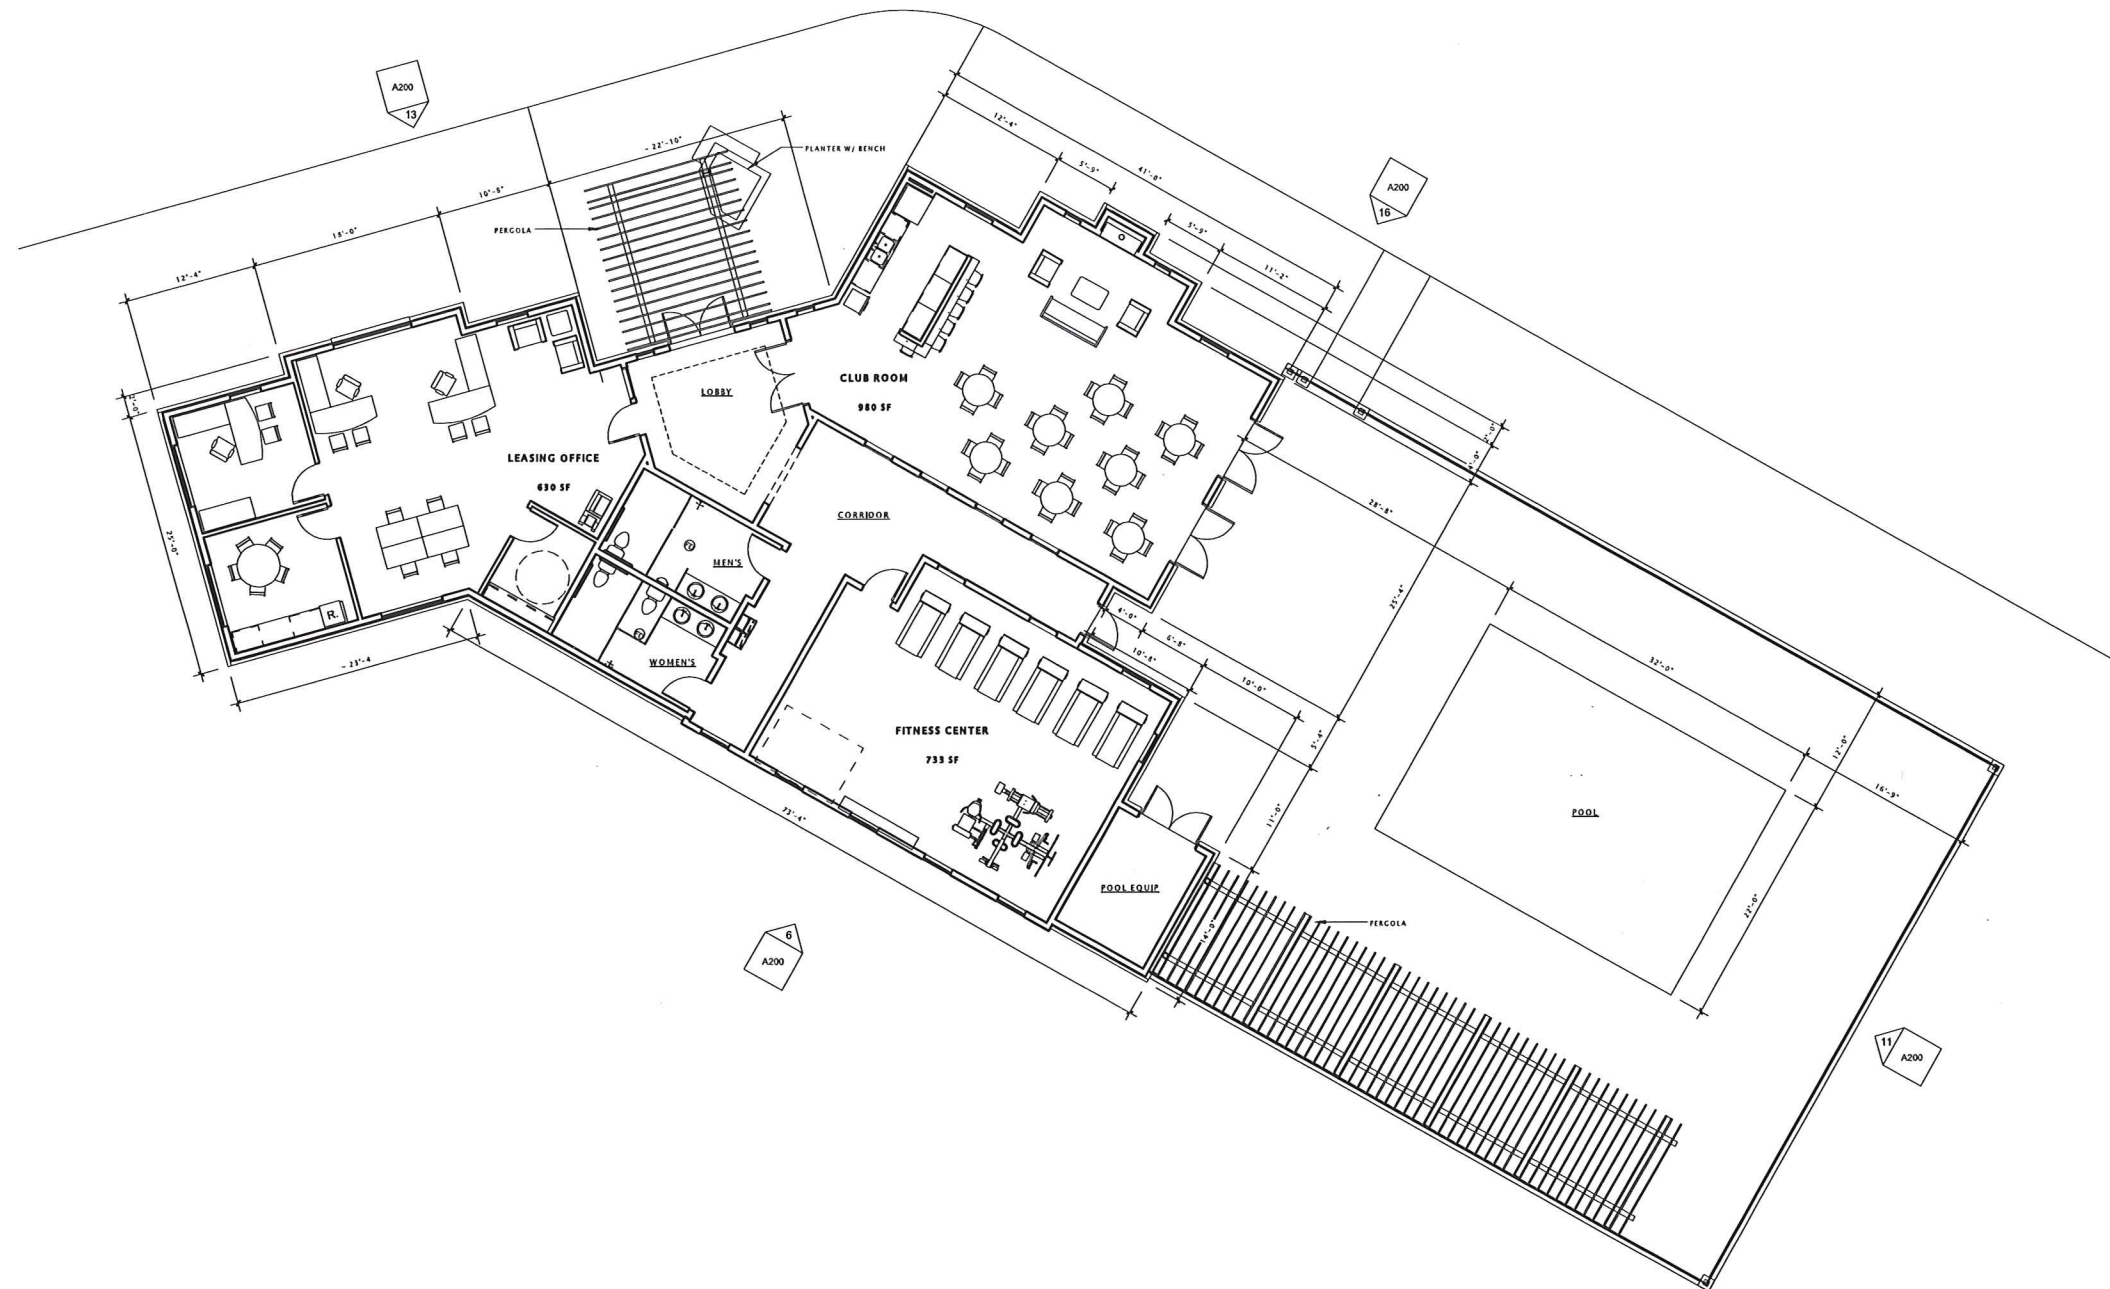

16 CLUBHOUSE - FIRST FLOOR PLAN
1/8" = 1'-0"



JLA
architects

22-SLATE APARTMENTS - CLUBHOUSE

5401 Tancho Drive
Madison, Wisconsin


CLUBHOUSE FIRST FLOOR PLAN

A101


PROGRESS DOCUMENTS

These documents reflect progress and intent and may be subject to change, including additional detail. These are not final construction documents and should not be used for final bidding or construction-related purposes.


JLA PROJECT #: 15-0617-01
MARCH 1, 2016

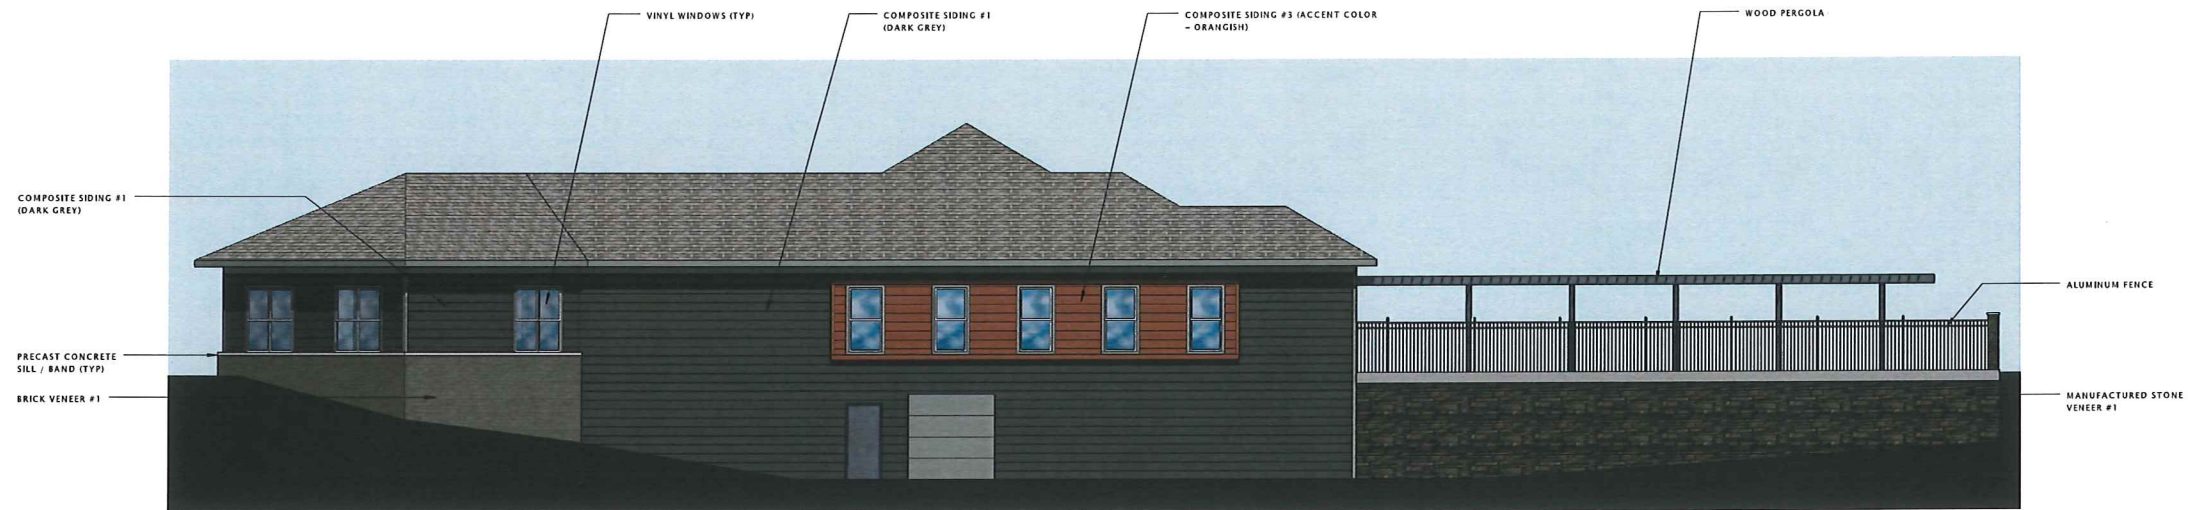

⑥ CLUBHOUSE SOUTH ELEVATION
1/8" = 1'-0"

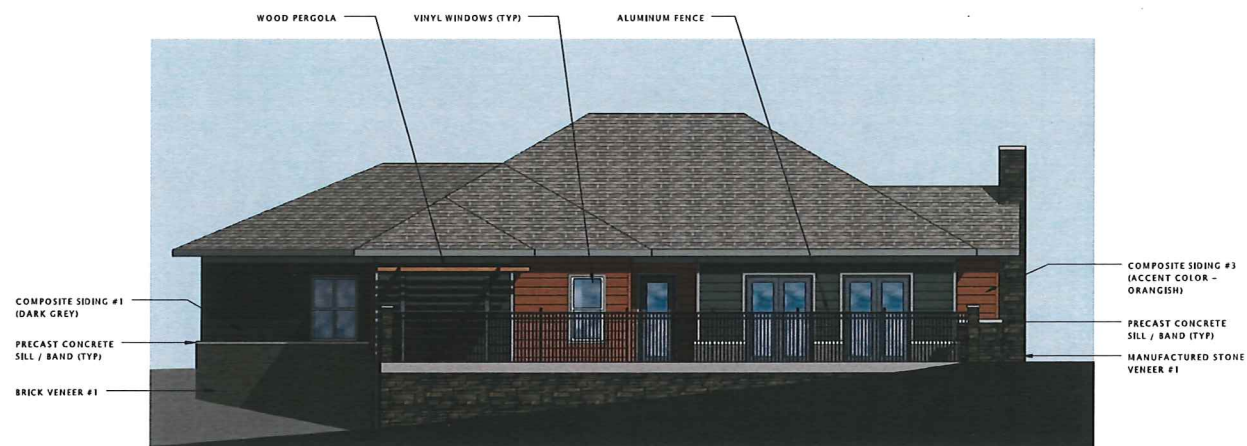

⑪ CLUBHOUSE EAST ELEVATION
1/8" = 1'-0"

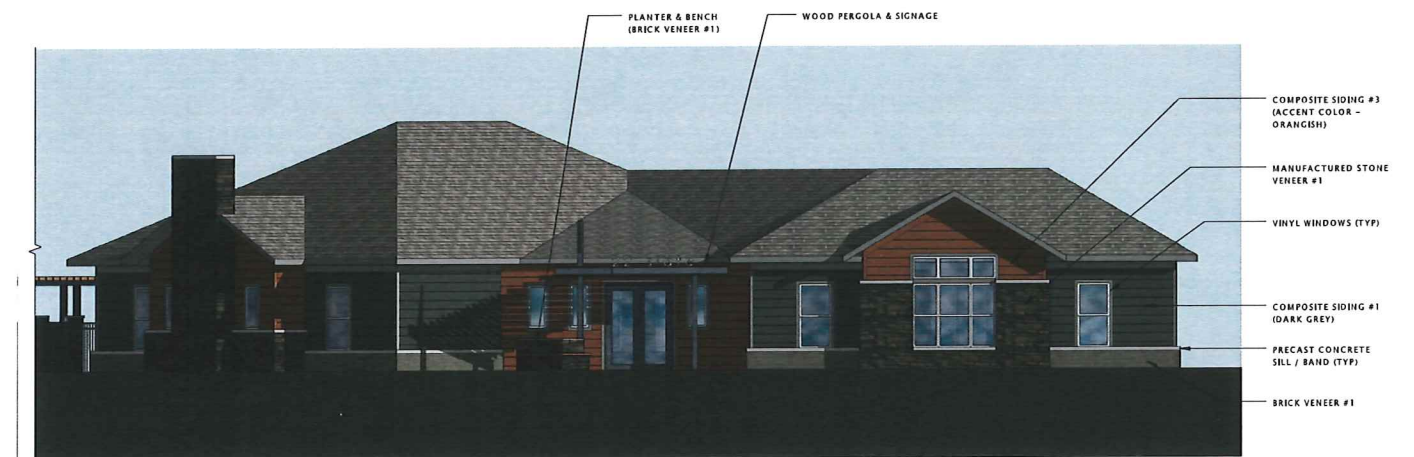

⑬ CLUBHOUSE NORTHWEST ELEVATION
1/8" = 1'-0"



⑯ CLUBHOUSE NORTHEAST ELEVATION
1/8" = 1'-0"

JLA
architects

22-SLATE APARTMENTS - CLUBHOUSE

5401 Tancho Drive
Madison, Wisconsin

CLUBHOUSE EXTERIOR ELEVATIONS

A200

PROGRESS DOCUMENTS

These documents reflect progress and intent and may be subject to change, including additional detail. These are not final construction documents and should not be used for final bidding or construction-related purposes.

JLA PROJECT #: 15-0617-01
MARCH 1, 2016