


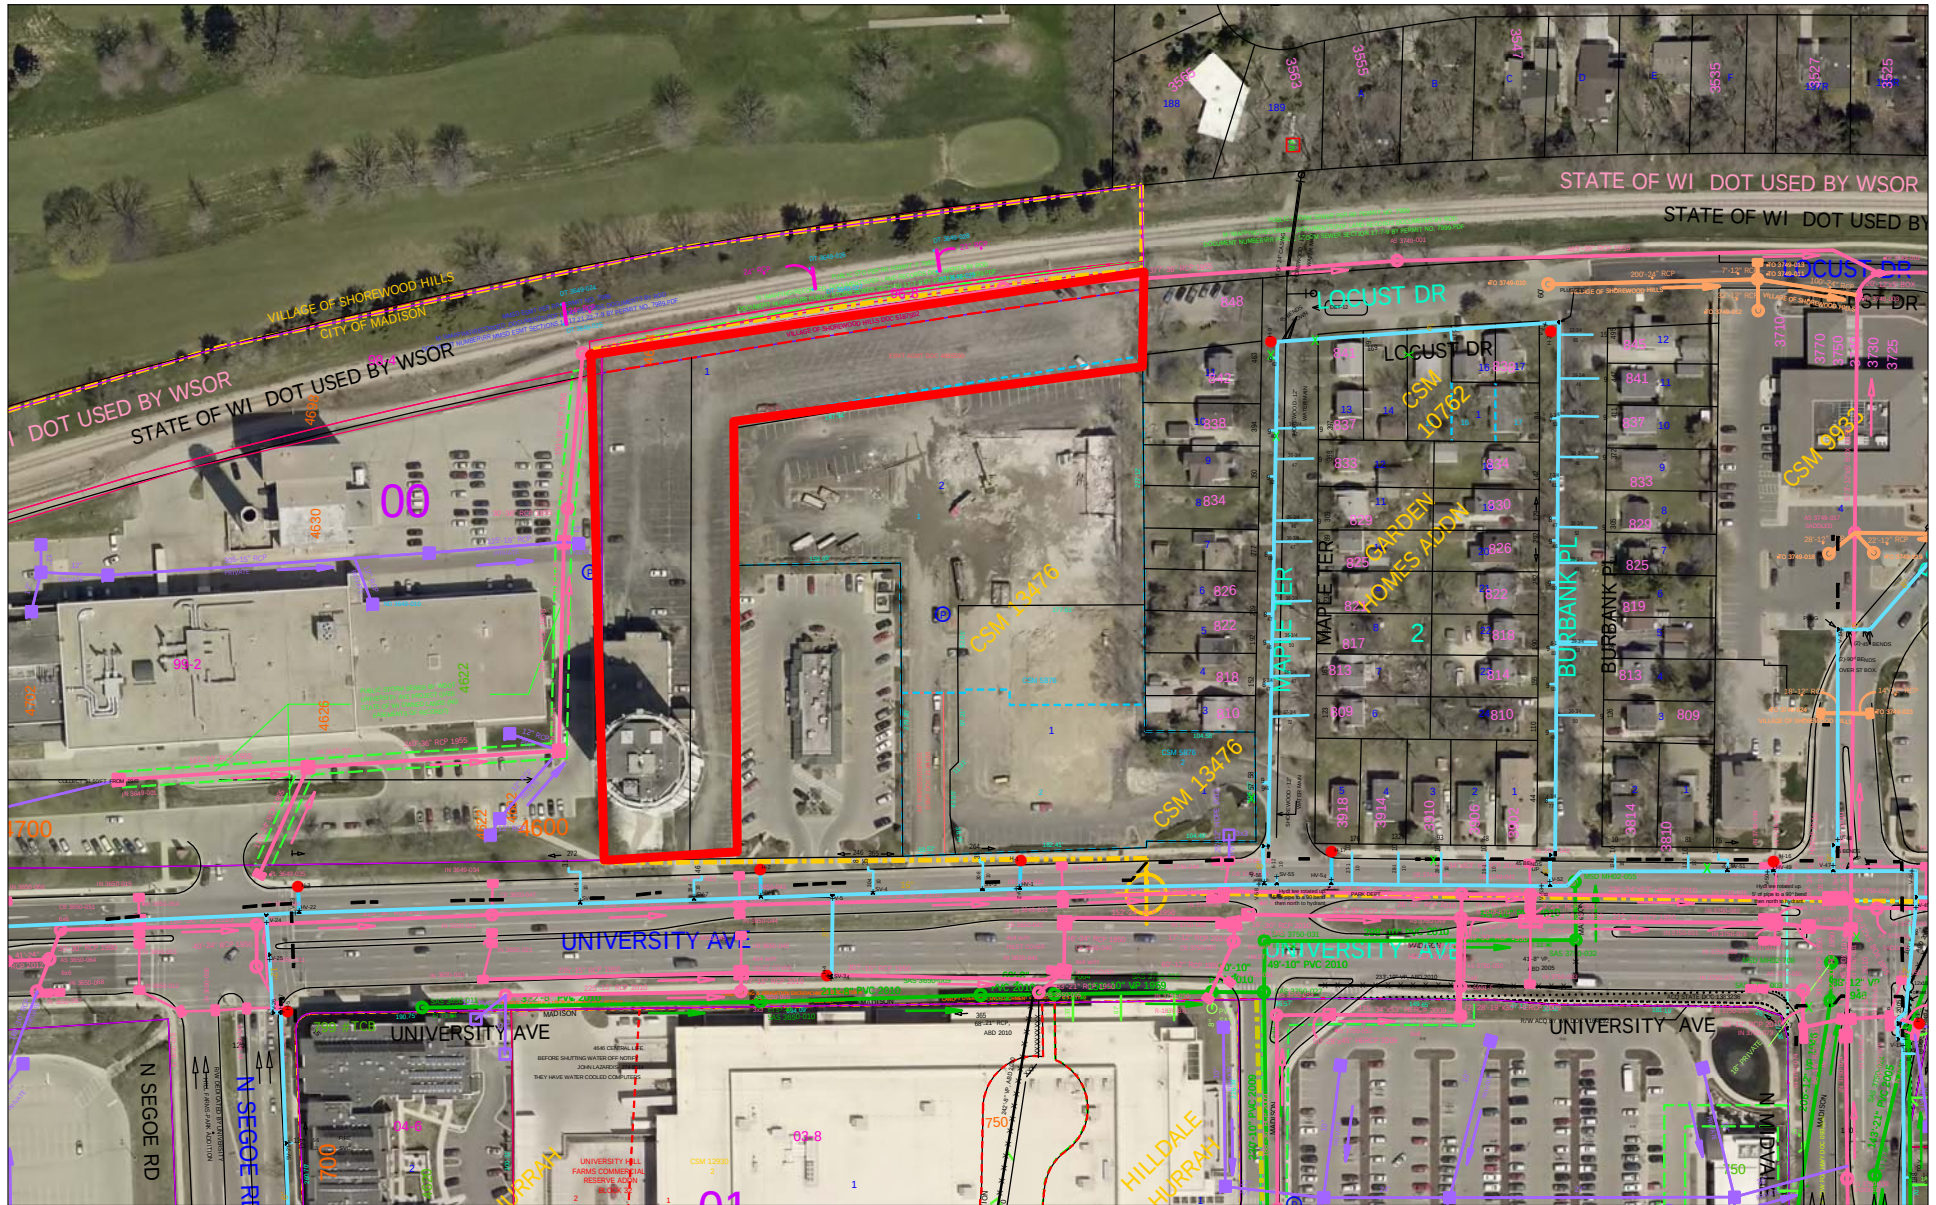



Time: 4/15/2016 10:46:09 AM



Session: C:\GTVIEWER_Sessions\Deming & Fourier SW.gts

City of Madison, WI - GIS/Mapping data

Printed By: entnt

Disclaimer: The City makes no representation about the accuracy of these records and shall not be liable for any damages

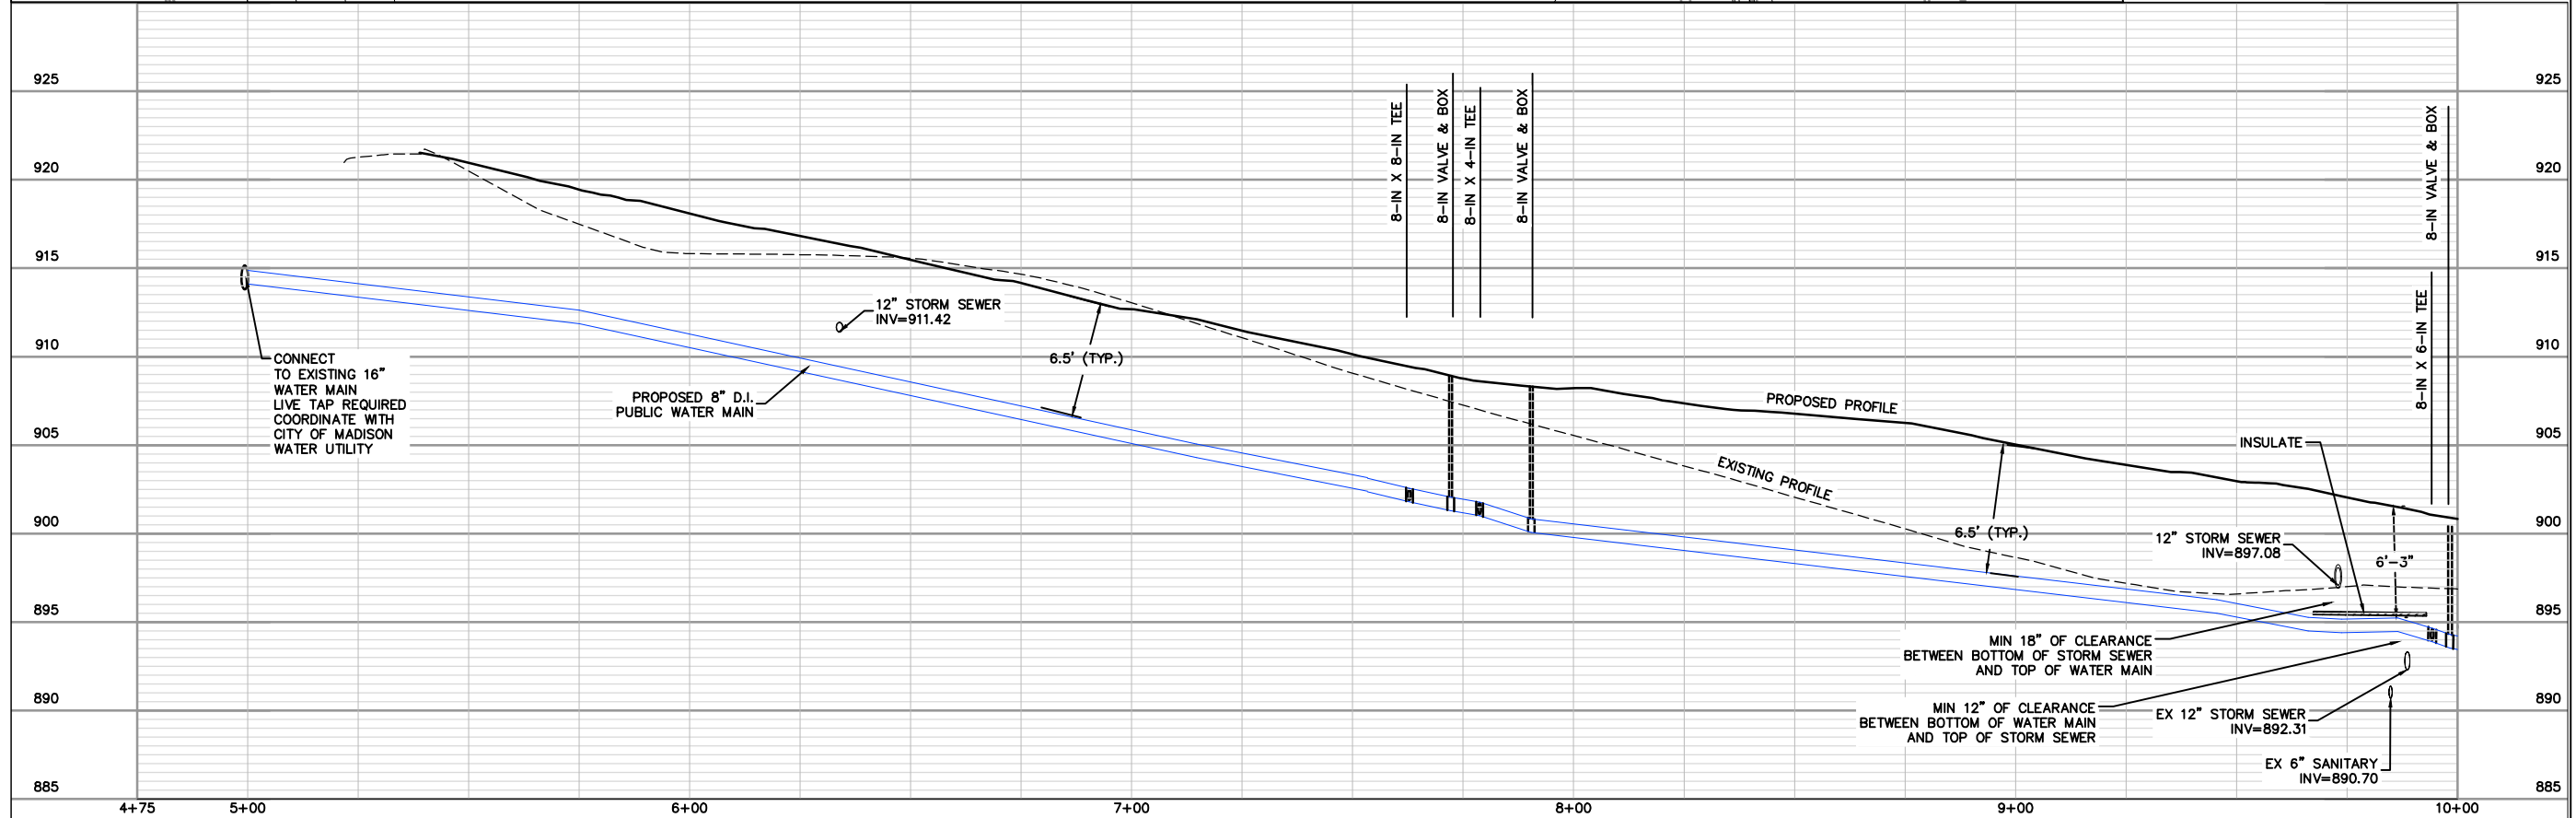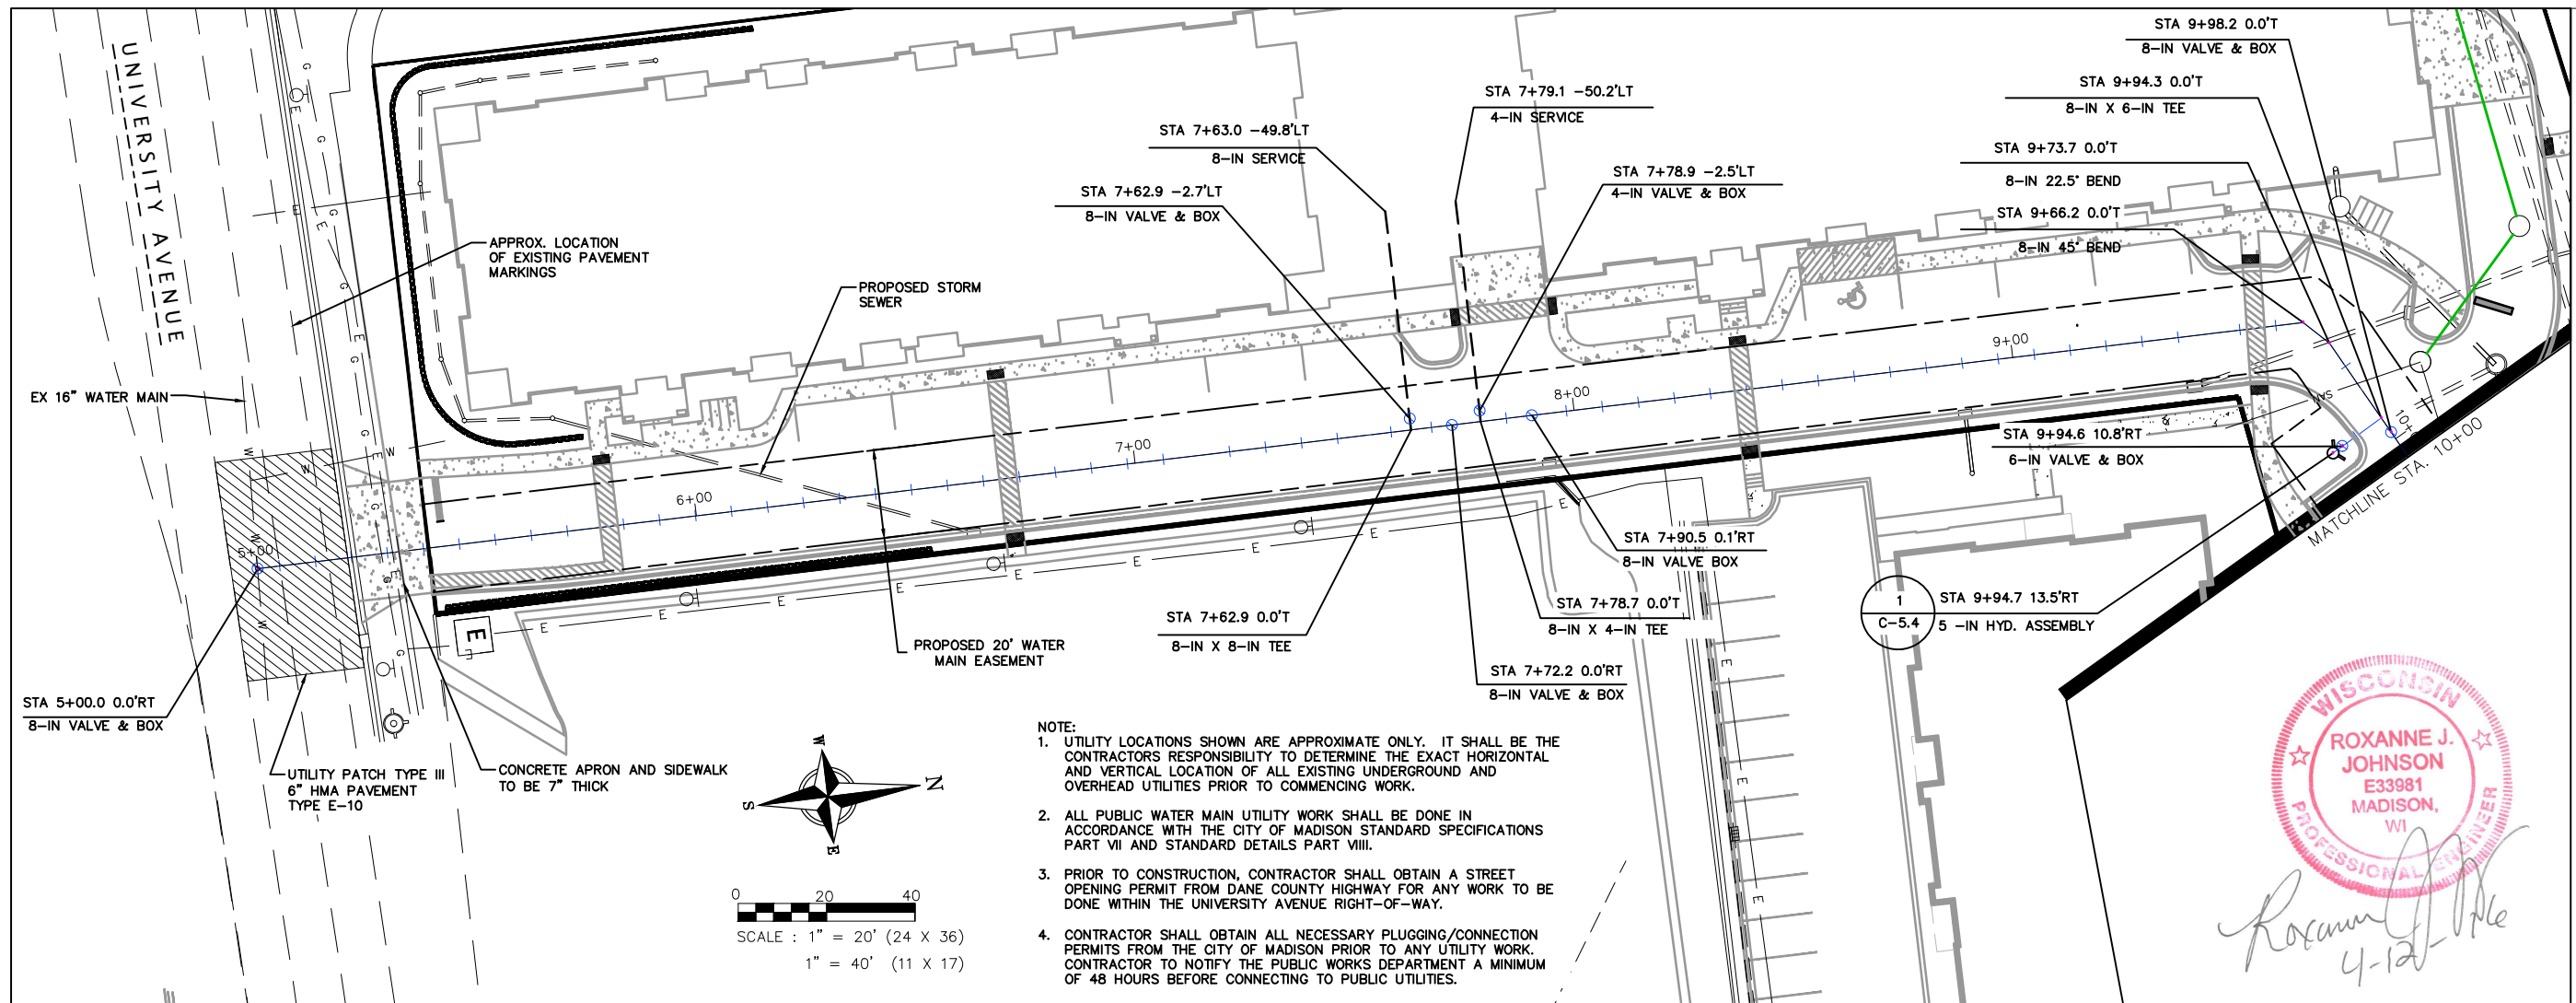

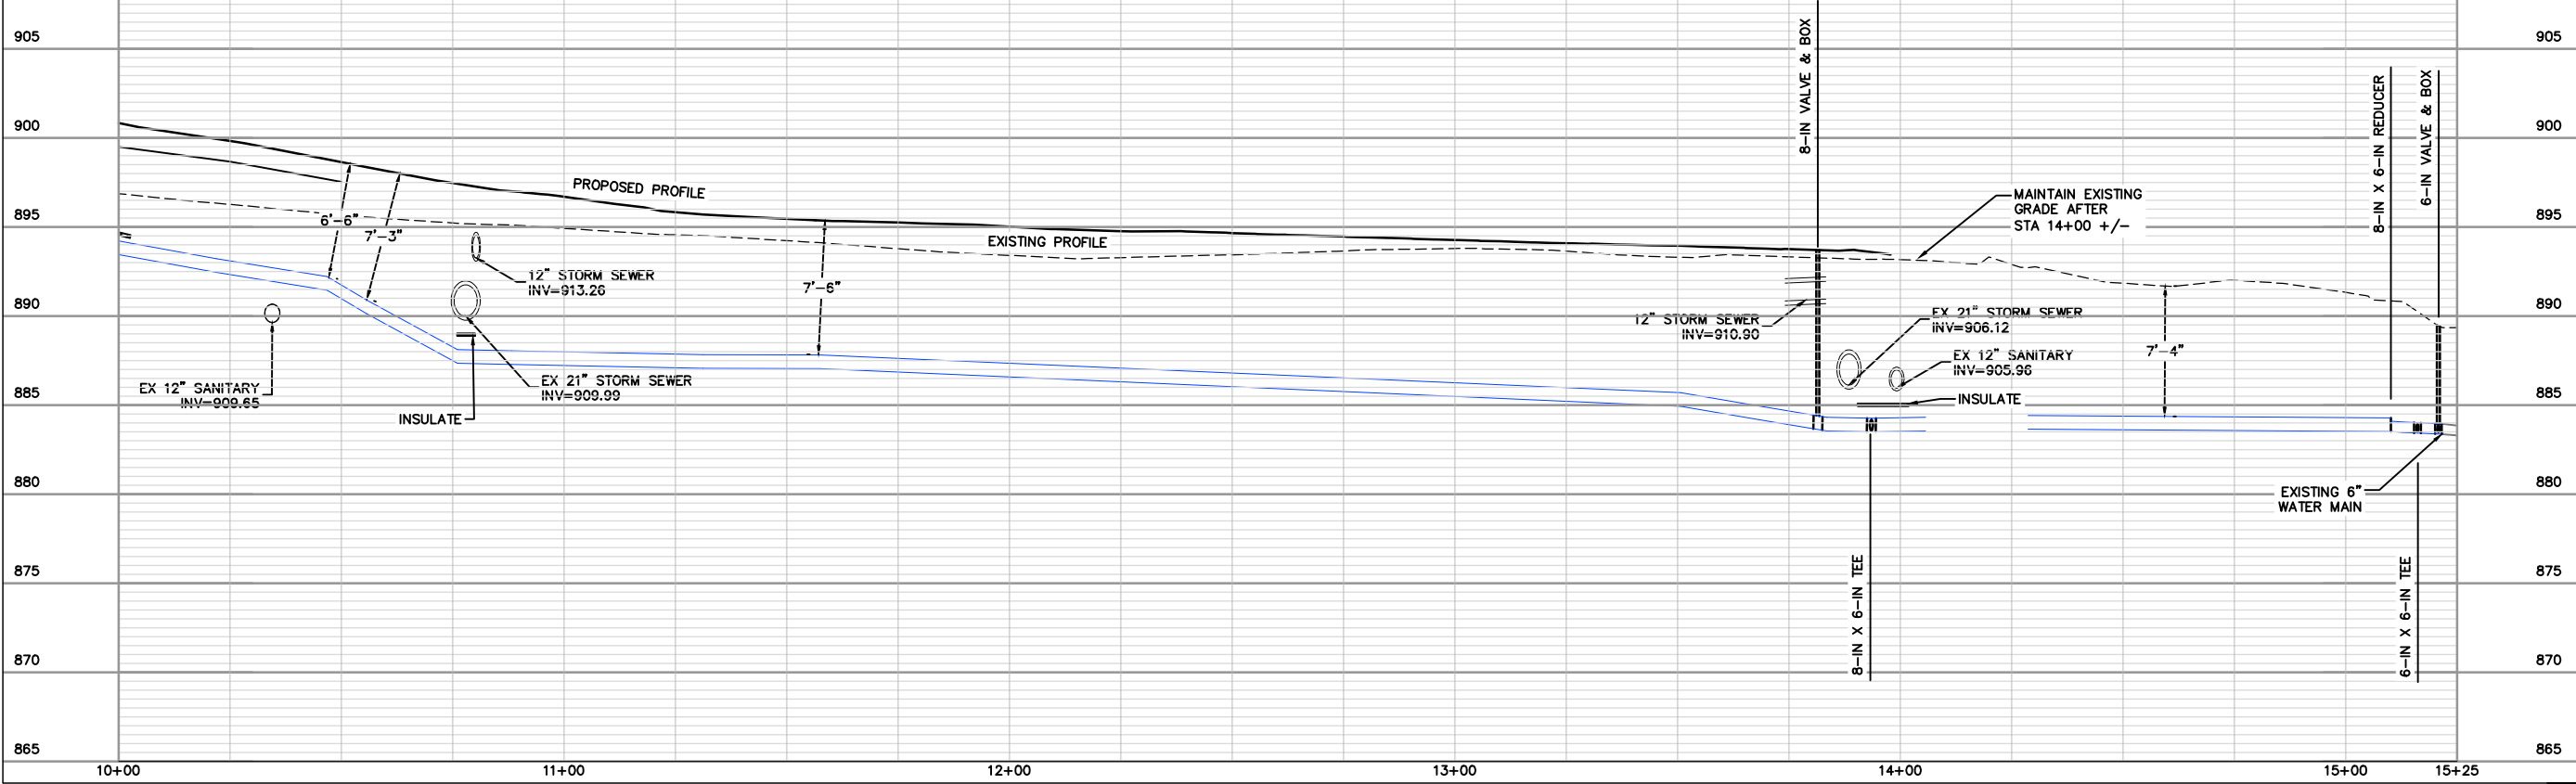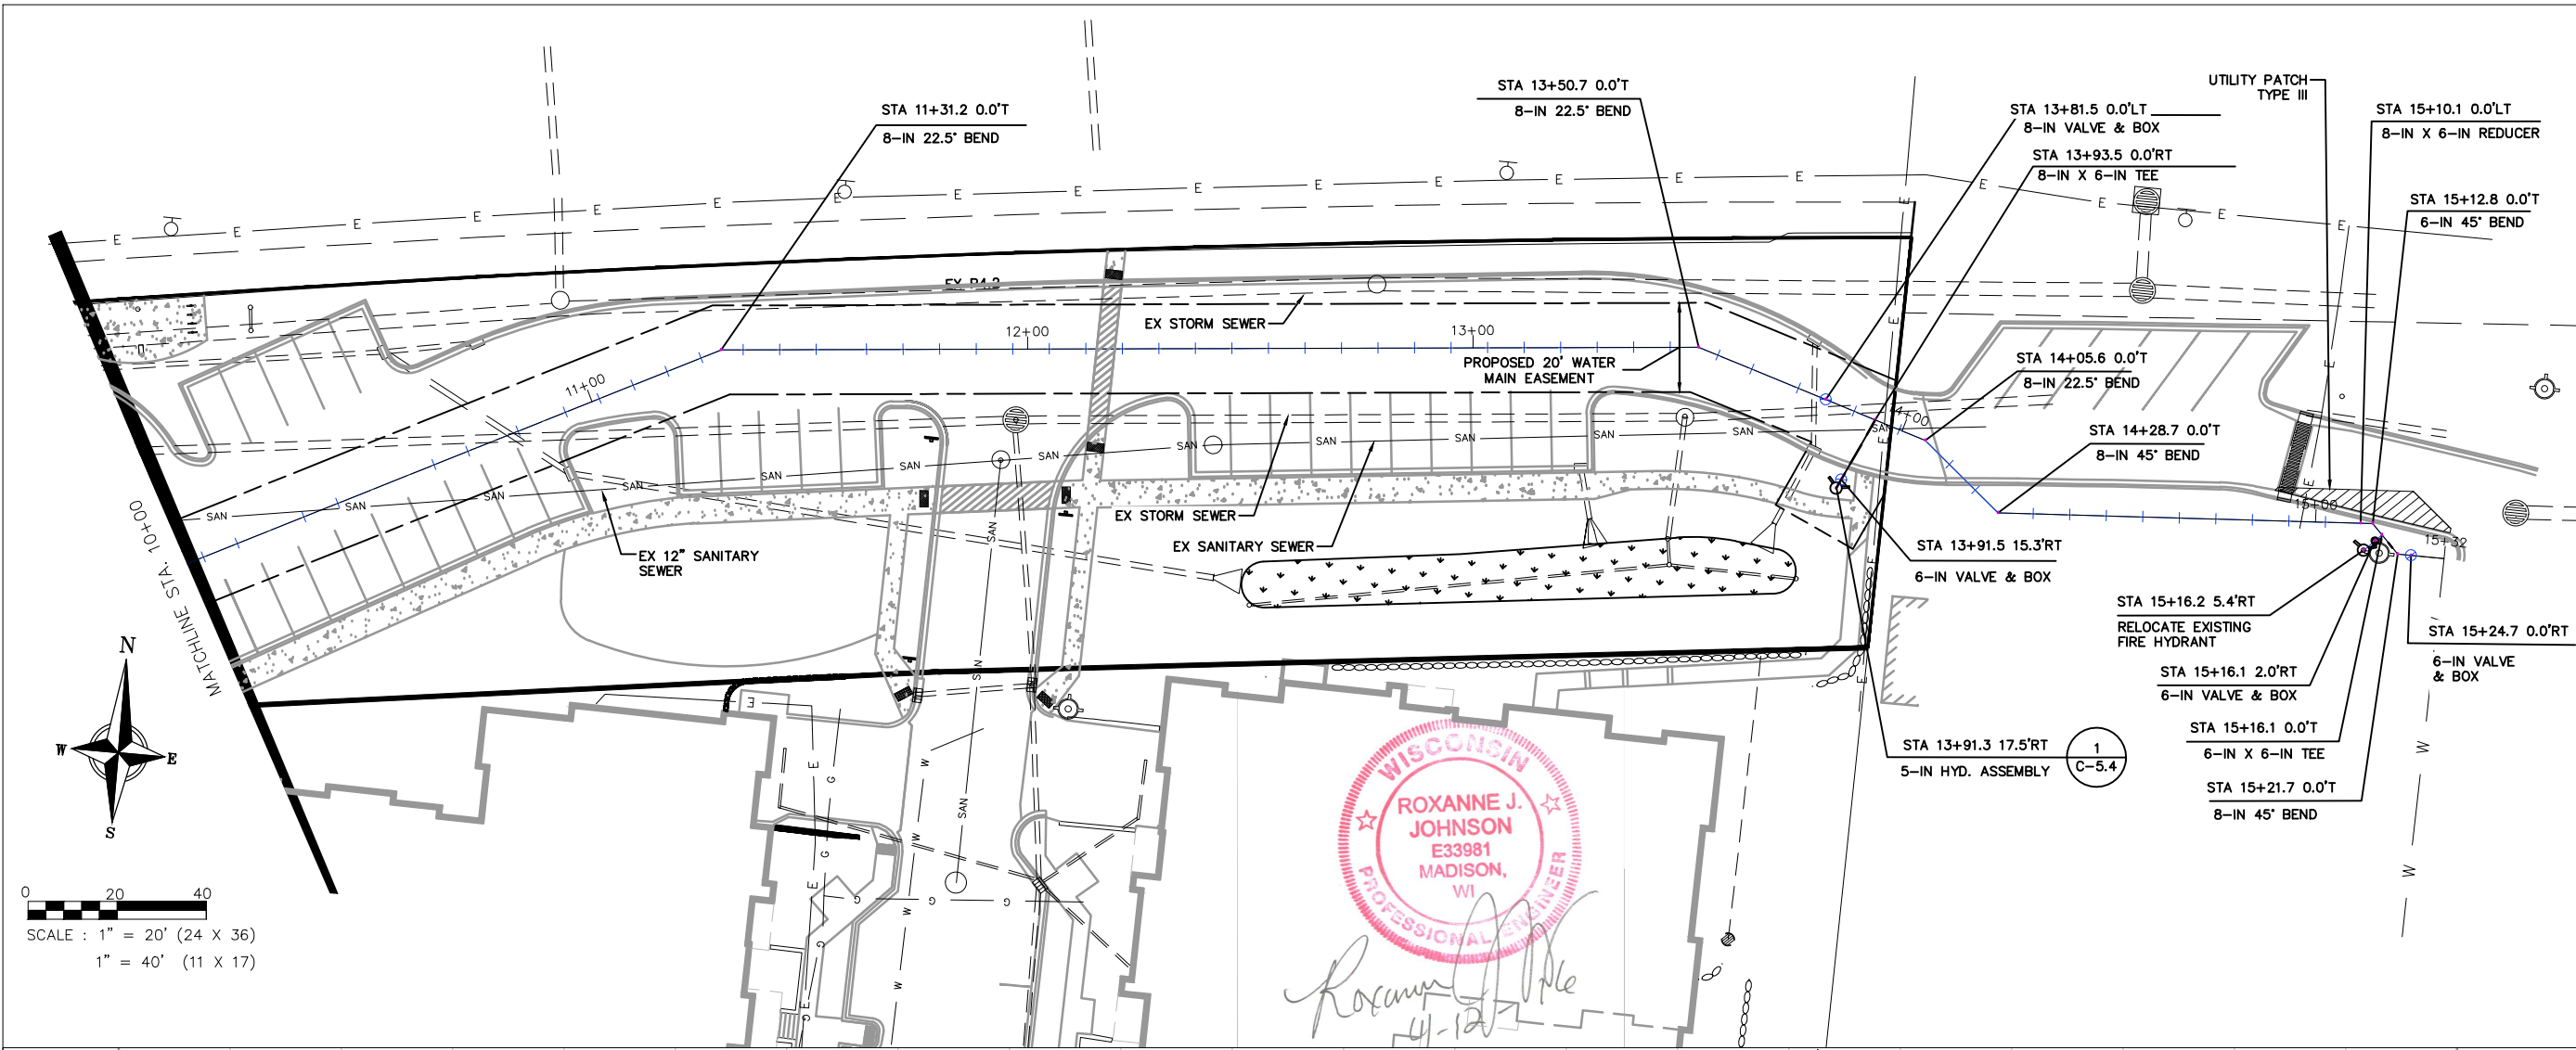

knothe • bruce
ARCHITECTS
Phone: 7601 University Ave, Ste 201
408.856.3690 Middleton, WI 53562

PROFESSIONAL
ENGINEERING
LLC
818 N Meadowbrook Ln
Waunakee, WI 53597
phone (608) 849-9378
fax (608) 237-2129

ISSUED
04-12-16

PROJECT TITLE
**Pyare Square
Lodge Phase II**

University Avenue
Shorewood,
Wisconsin
SHEET TITLE
**Water Main
Plan & Profile**

SHEET NUMBER
C-5.1

PROJECT NO. **1403**
© 2013 Knothe & Bruce Architects,
LLC