



TRUE PLAN NORTH NORTH
1 MATERIAL STORAGE BUILDING FLOOR PLAN
 1/8" = 1'-0"
 0 4 8 16

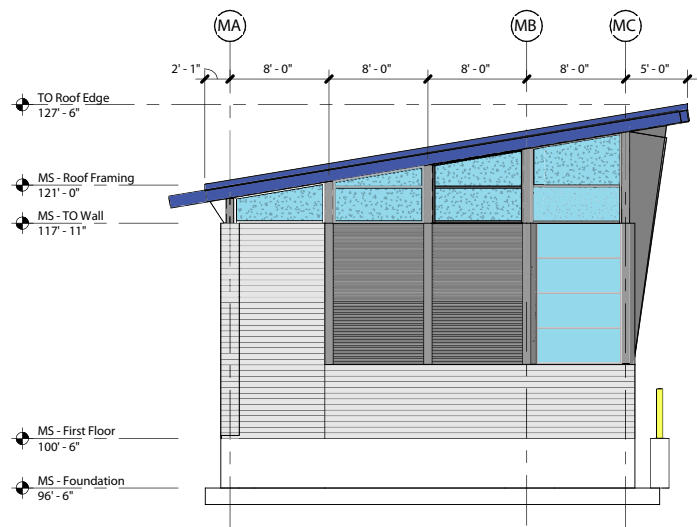

3 WEST ELEVATION
 1/8" = 1'-0"
 0 4 8 16

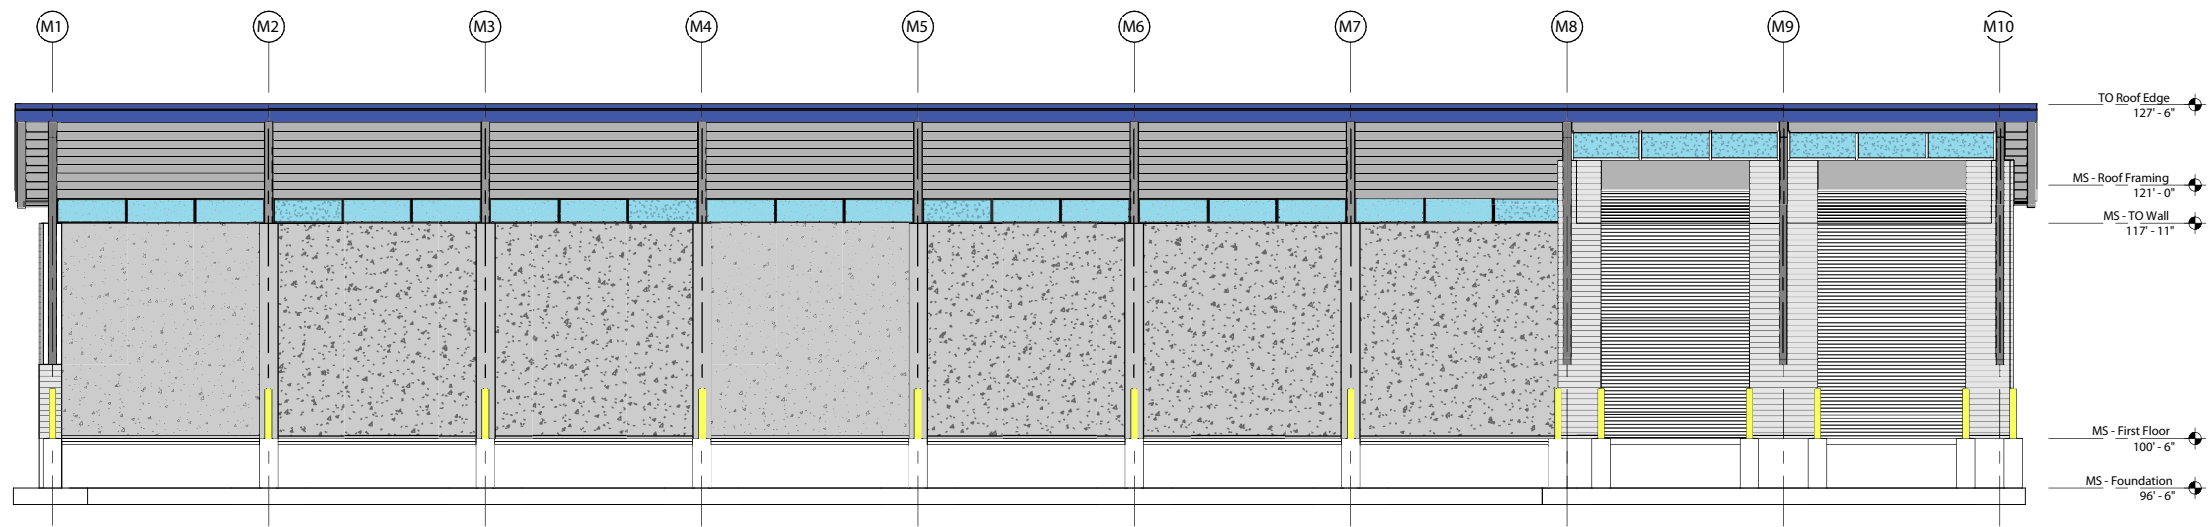

2 SOUTH ELEVATION
 1/8" = 1'-0"
 0 4 8 16