


EXHIBIT FROM METRO TRANSIT.

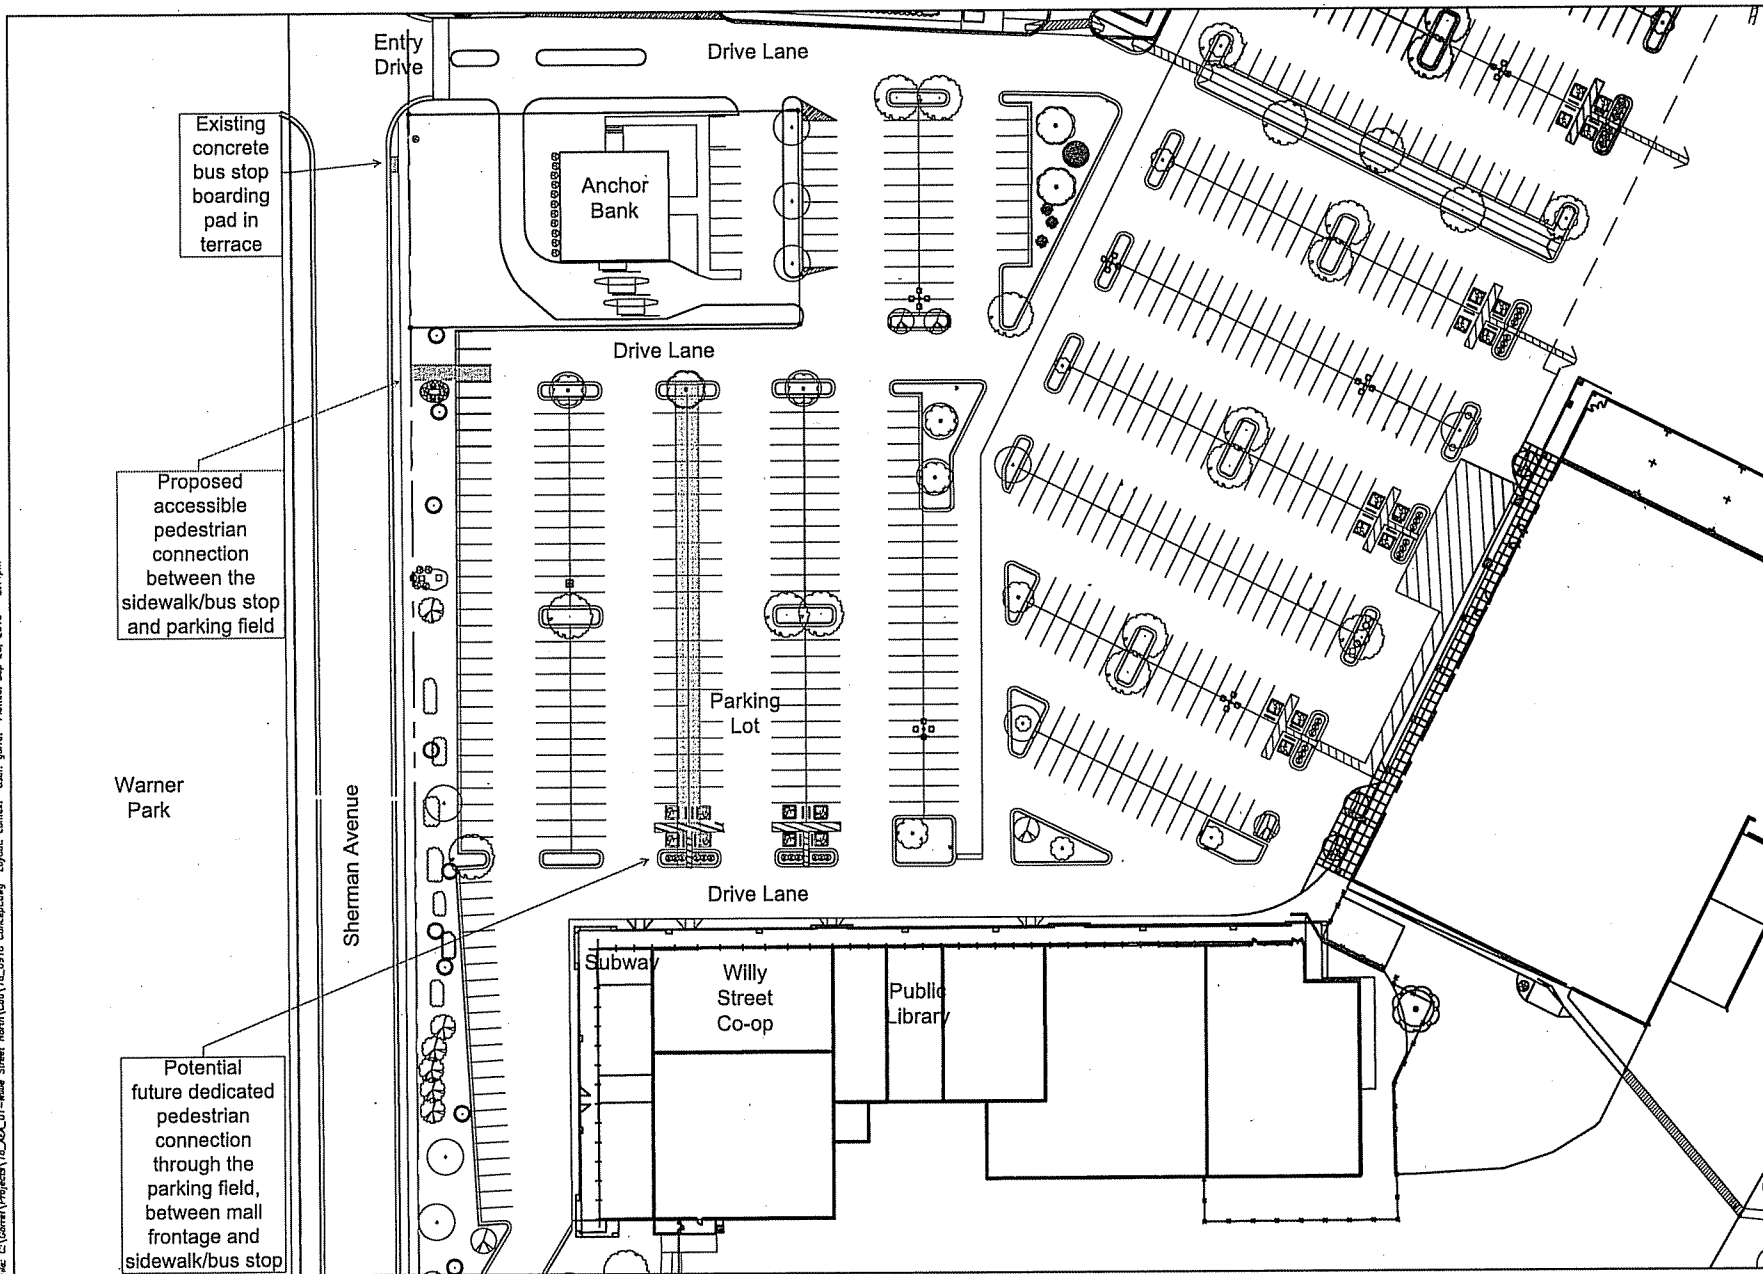

File: C:\Users\jg\OneDrive\Projects\16_AEA_01-Willy Street North\CA\16_0916 Concept\Site Layout.dwg User: jg Date: 16_0921 2:14pm


design studio
 design studio etc.
 Landscape Architects
 330 W. Lakeside Street
 Madison, WI 53715
 goperry@gmail.com
 P 608.358.6344
 Professional Seal

Revision	Date

Project Name
 Willy Street Co-Op North
 Sherman Plaza
 2921 Sherman Avenue
 Madison, WI 53704

Key Plan

Drawn By: GQP
 Checked By: GQP
 File:
 Issued For: Cond Use App
 Issue Date: 16_0921
 Project No. 16_AEA_01
 Sheet Name

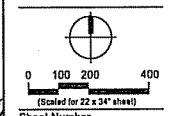

L1

23