



CIPP REHABILITATION OF WATER MAINS - 2017
MUNIS # 86003-86-179
ALDER DISTRICTS 11 & 20
BUDGET: \$1,200,000

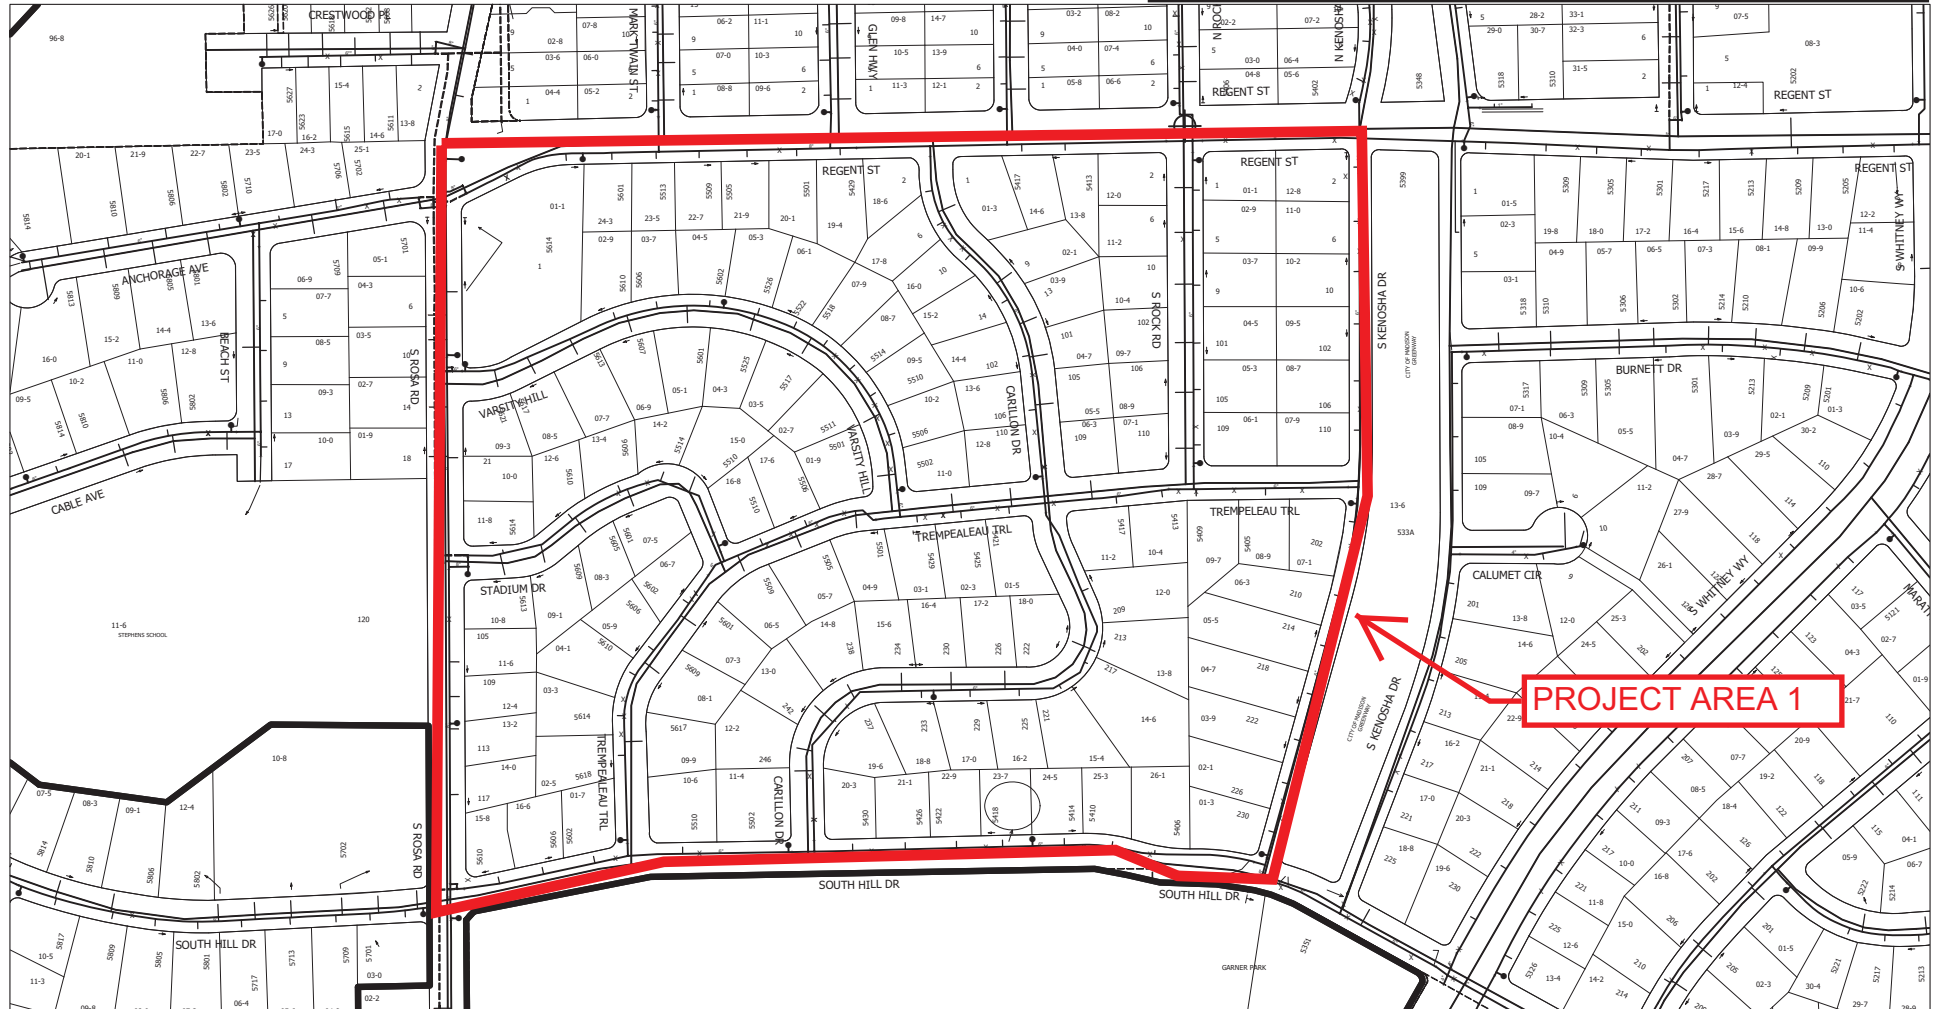

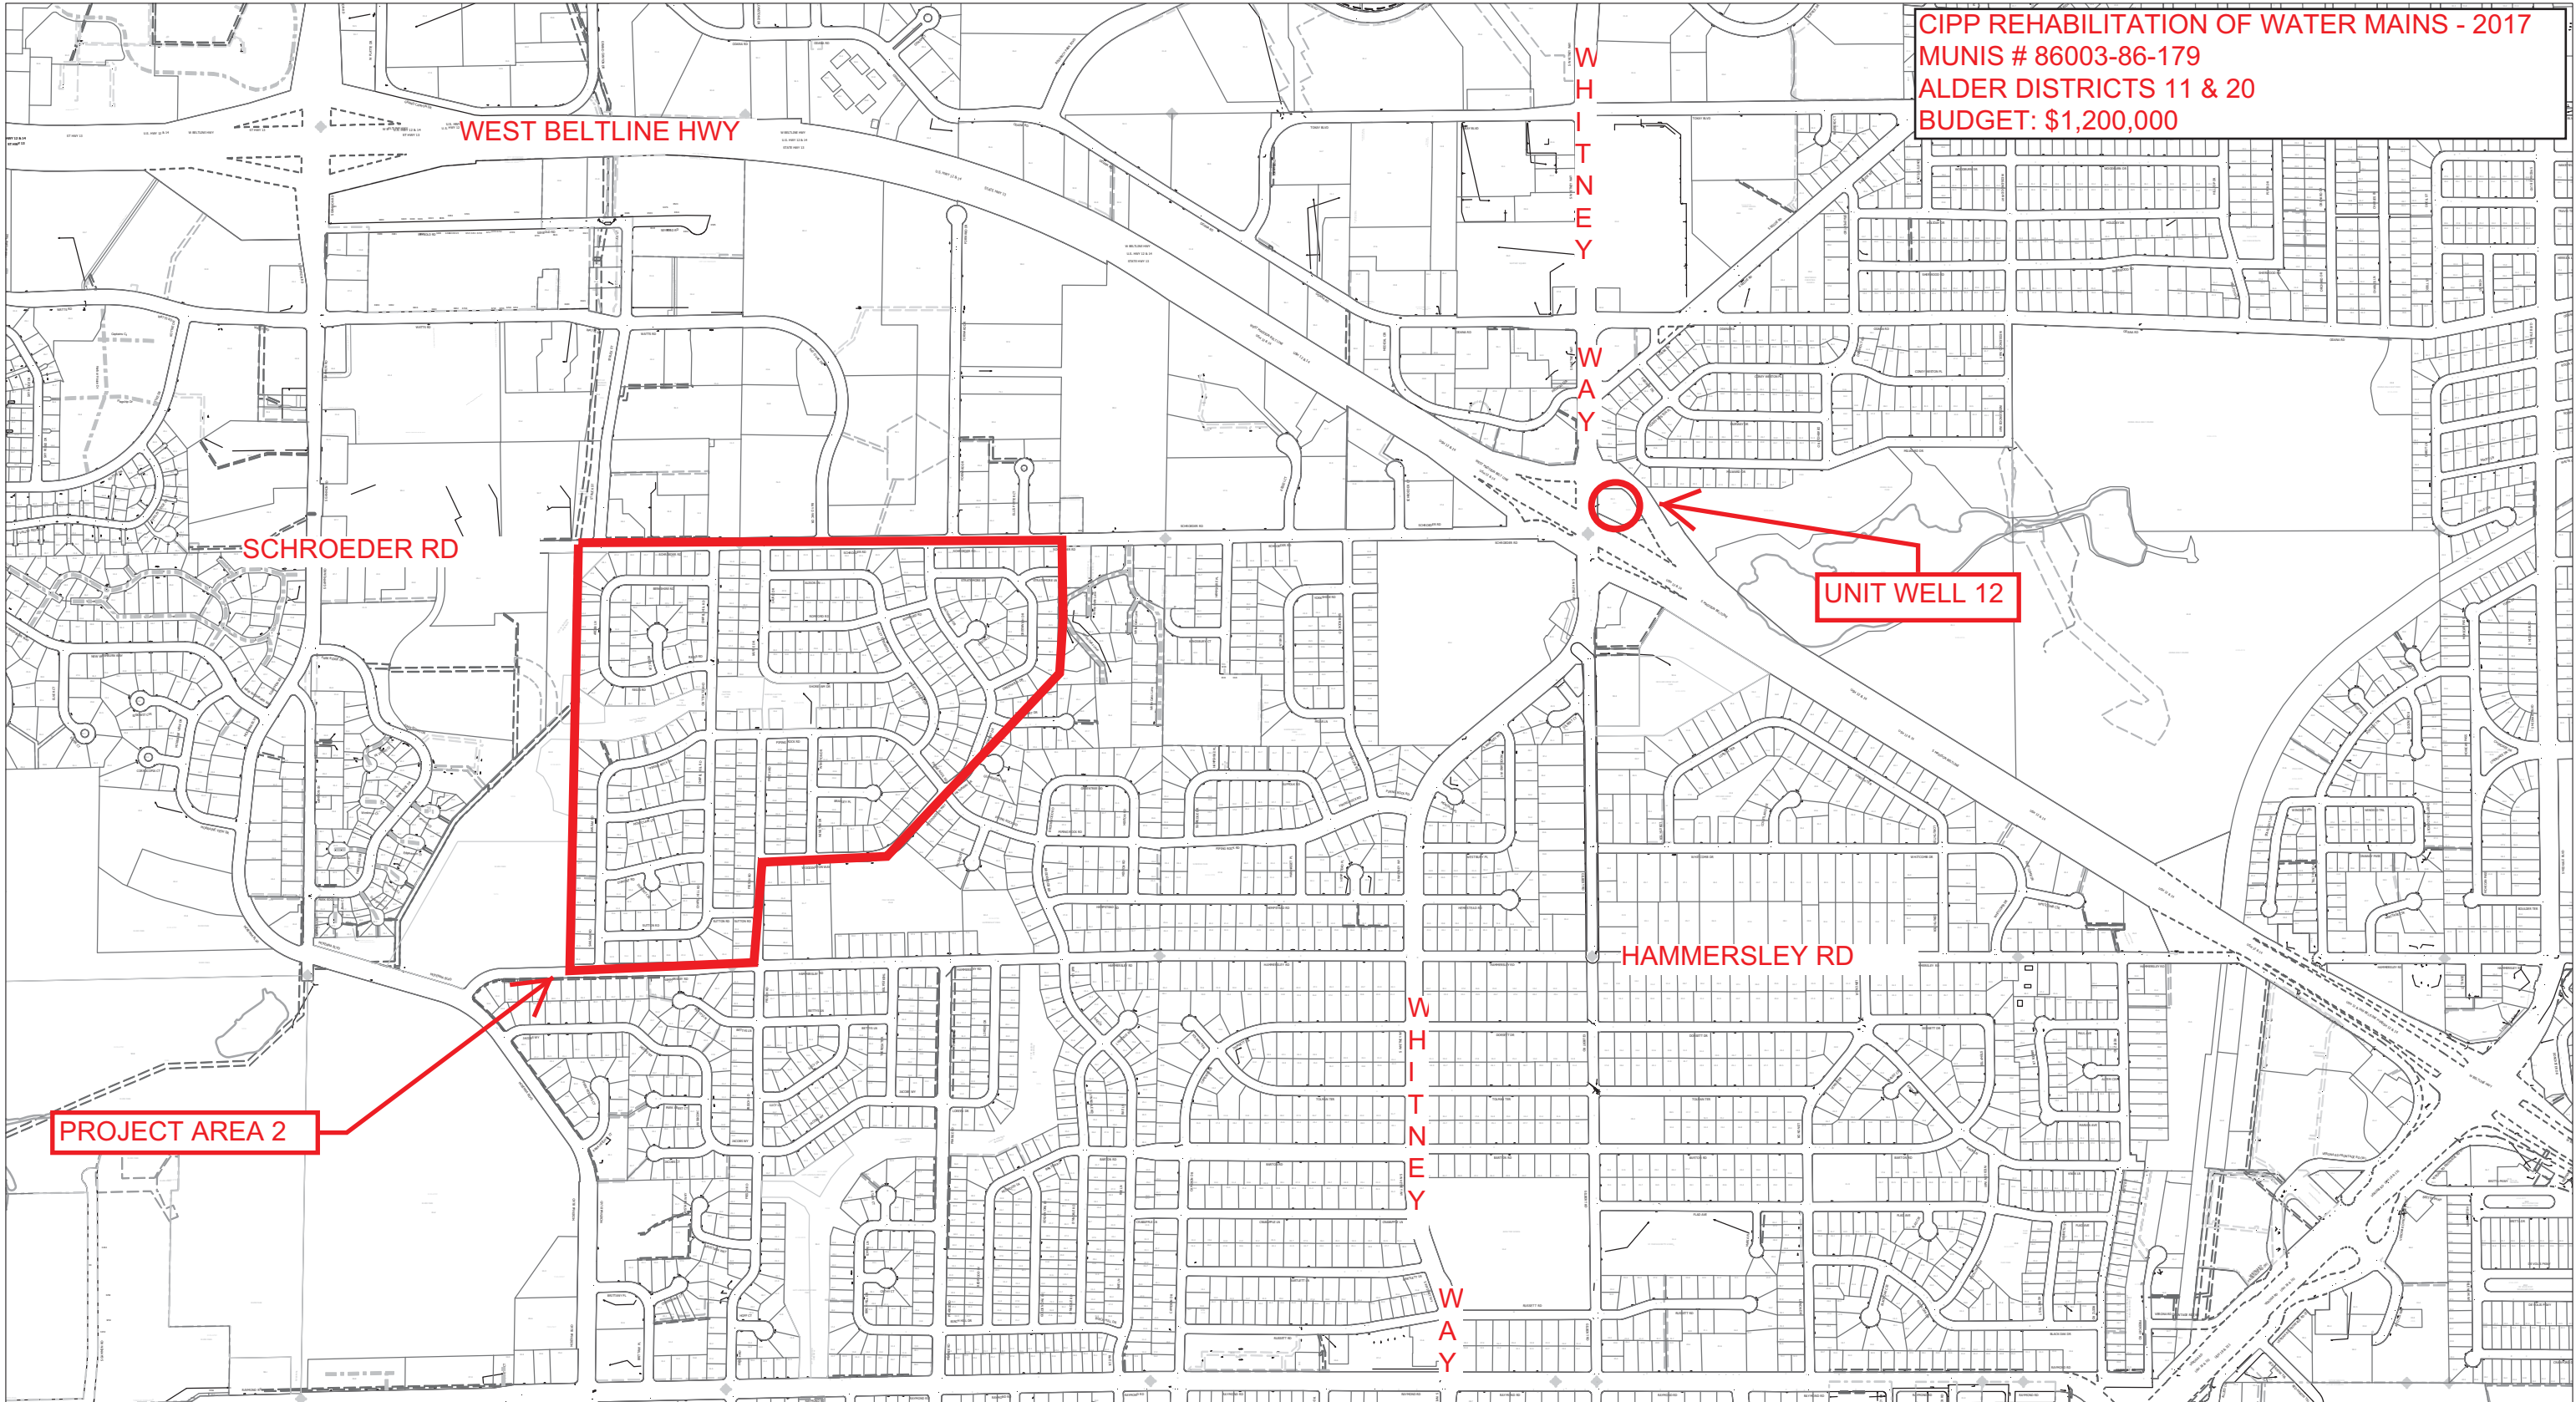

CIPP REHABILITATION OF WATER MAINS - 2017
MUNIS # 86003-86-179
ALDER DISTRICTS 11 & 20
BUDGET: \$1,200,000

WEST BELTLINE HWY

SCHROEDER RD

WHITNEY WAY

UNIT WELL 12

HAMMERSLEY RD

PROJECT AREA 2

WHITNEY WAY

WHITNEY WAY