



City of Madison

Conditional Use and Demolition

Location

1322 Chandler Street

Project Name

Perkins Demo and Construct

Applicant

John & Dawn Perkins / Mitch Dreher, Brio Design Homes

Existing Use

Single Family Home


Proposed Use

Demolish existing single-family residence and construct new residence, and construct detached accessory building exceeding 576 square feet.


Public Hearing Date

Plan Commission

19 March 2018

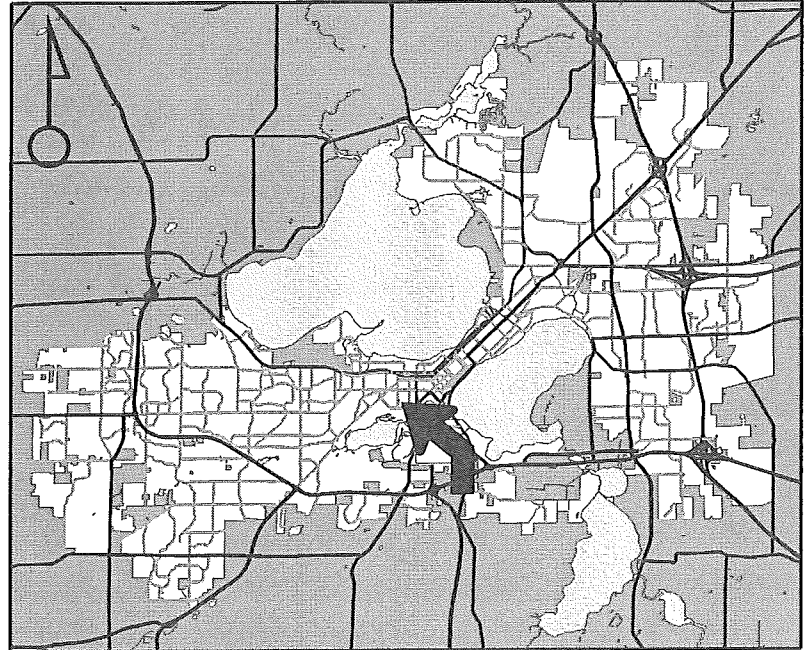

For Questions Contact: Colin Punt at: 243-0455 or cpunt@cityofmadison.com or City Planning at 266-4635

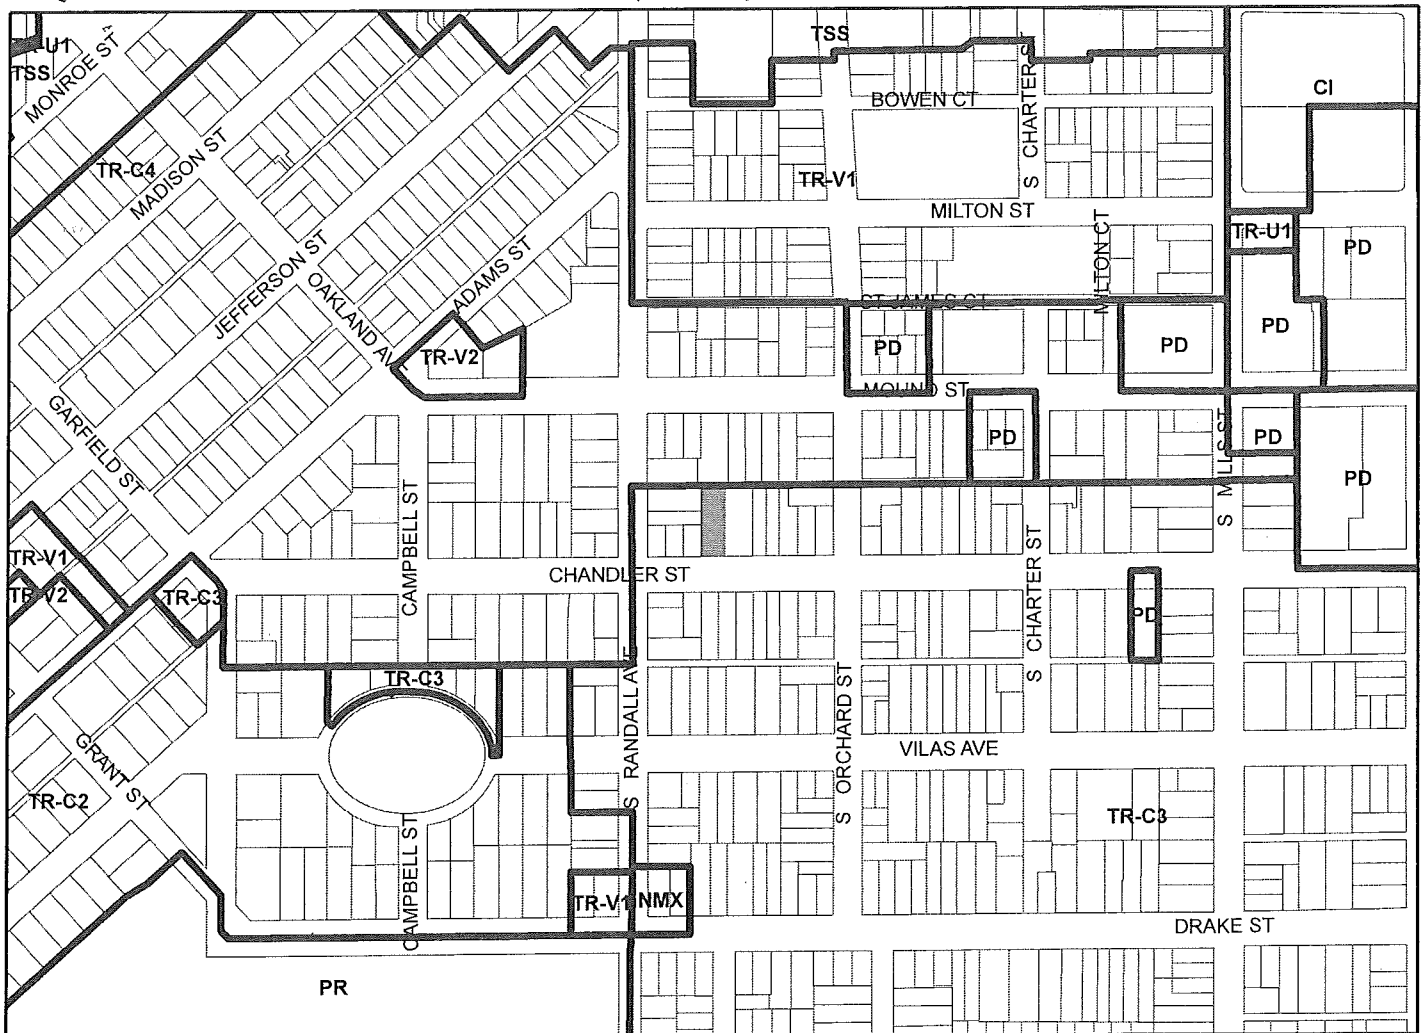

Scale : 1" = 400'

City of Madison, Planning Division : PPE : Date : 13 March 2018

