



# City of Madison

## Conditional Use

### Location

308 S Paterson Street and  
852 Williamson Street

### Project Name

Tiny's Tap House

### Applicant

Holly Alexander / James McFadden,  
McFadden & Company

### Existing Use

Commercial building


### Proposed Use

Convert building into tavern with outdoor  
eating area


### Public Hearing Date

Plan Commission

19 March 2018

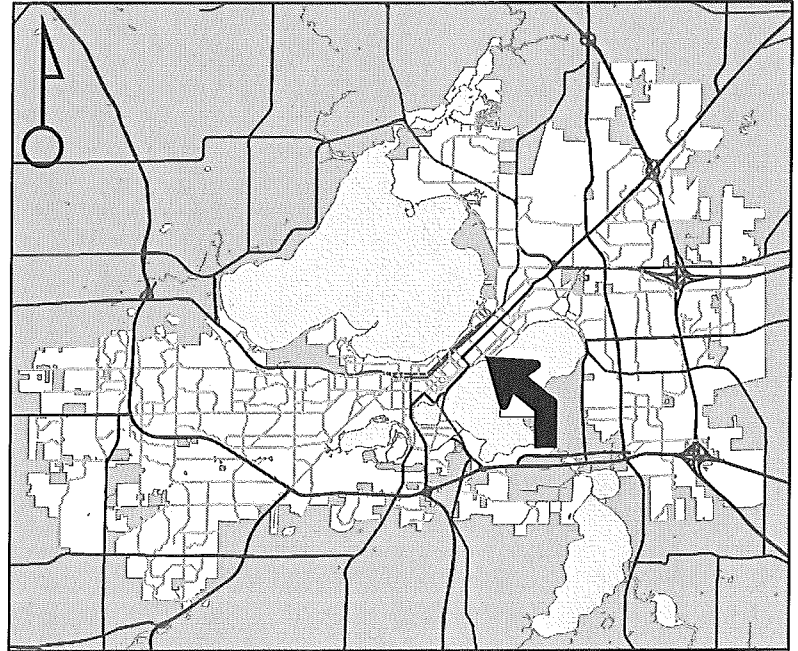

For Questions Contact: Chris Wells at: 261-9135 or [cwells@cityofmadison.com](mailto:cwells@cityofmadison.com) or City Planning at 266-4635

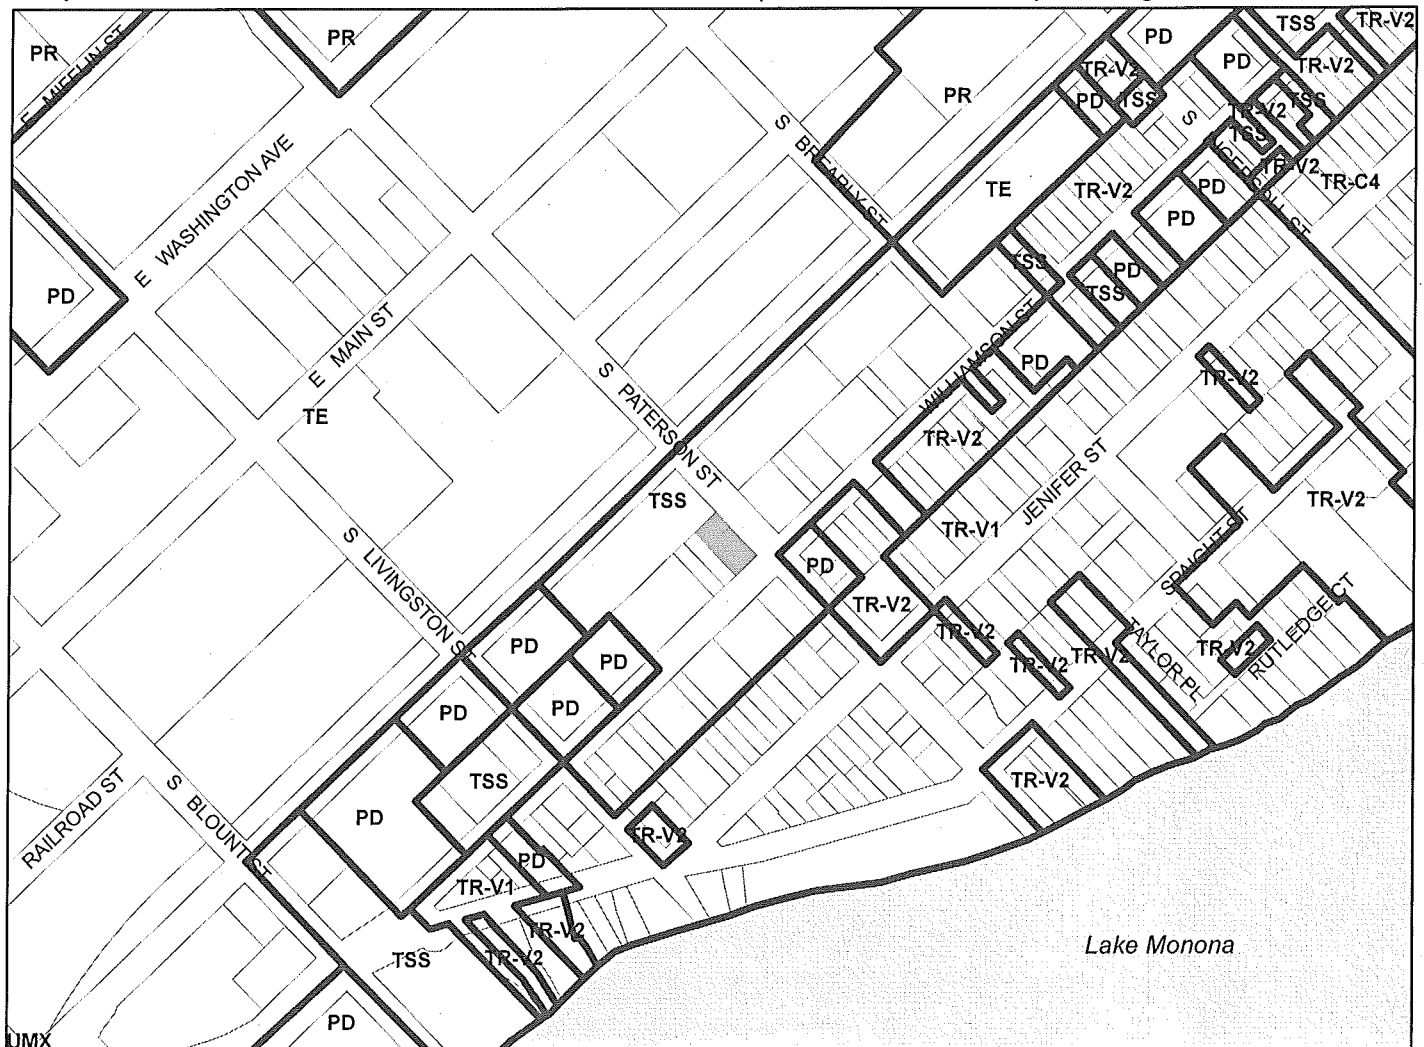

Scale : 1" = 400'

City of Madison, Planning Division : PPE : Date : 12 Mar 2018

