



City of Madison

Conditional Use

Location

437 S Junction Road

Project Name

Compassionate Veterinary Care

Applicant

Arlan Kay, Network Partners, LLC / Amy Hasselman, KONTEXT architects llc

Existing Use

Commercial building


Proposed Use

Convert building into veterinary clinic, animal daycare and animal boarding facility


Public Hearing Date

Plan Commission

19 March 2018

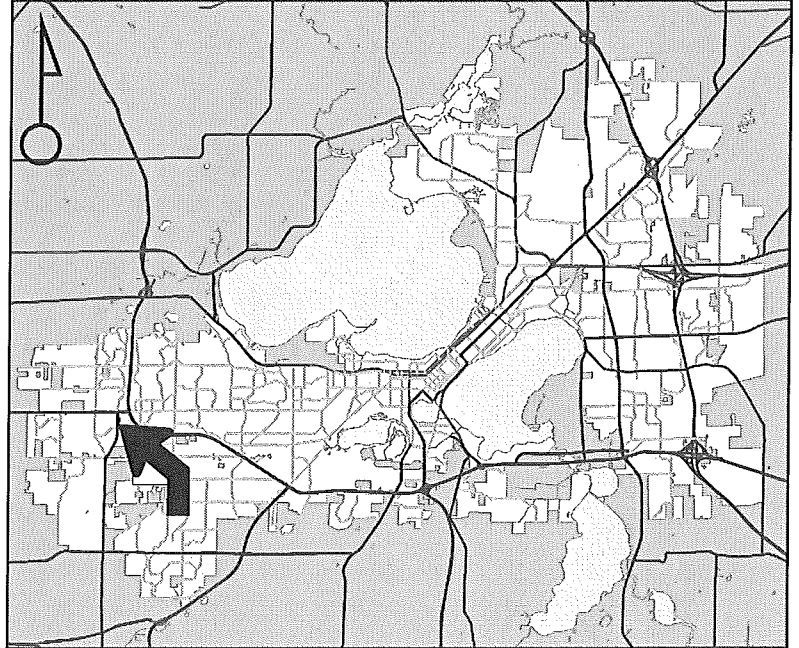

For Questions Contact: Sydney Prusak at: 243-0554 or sprusak@cityofmadison.com or City Planning at 266-4635

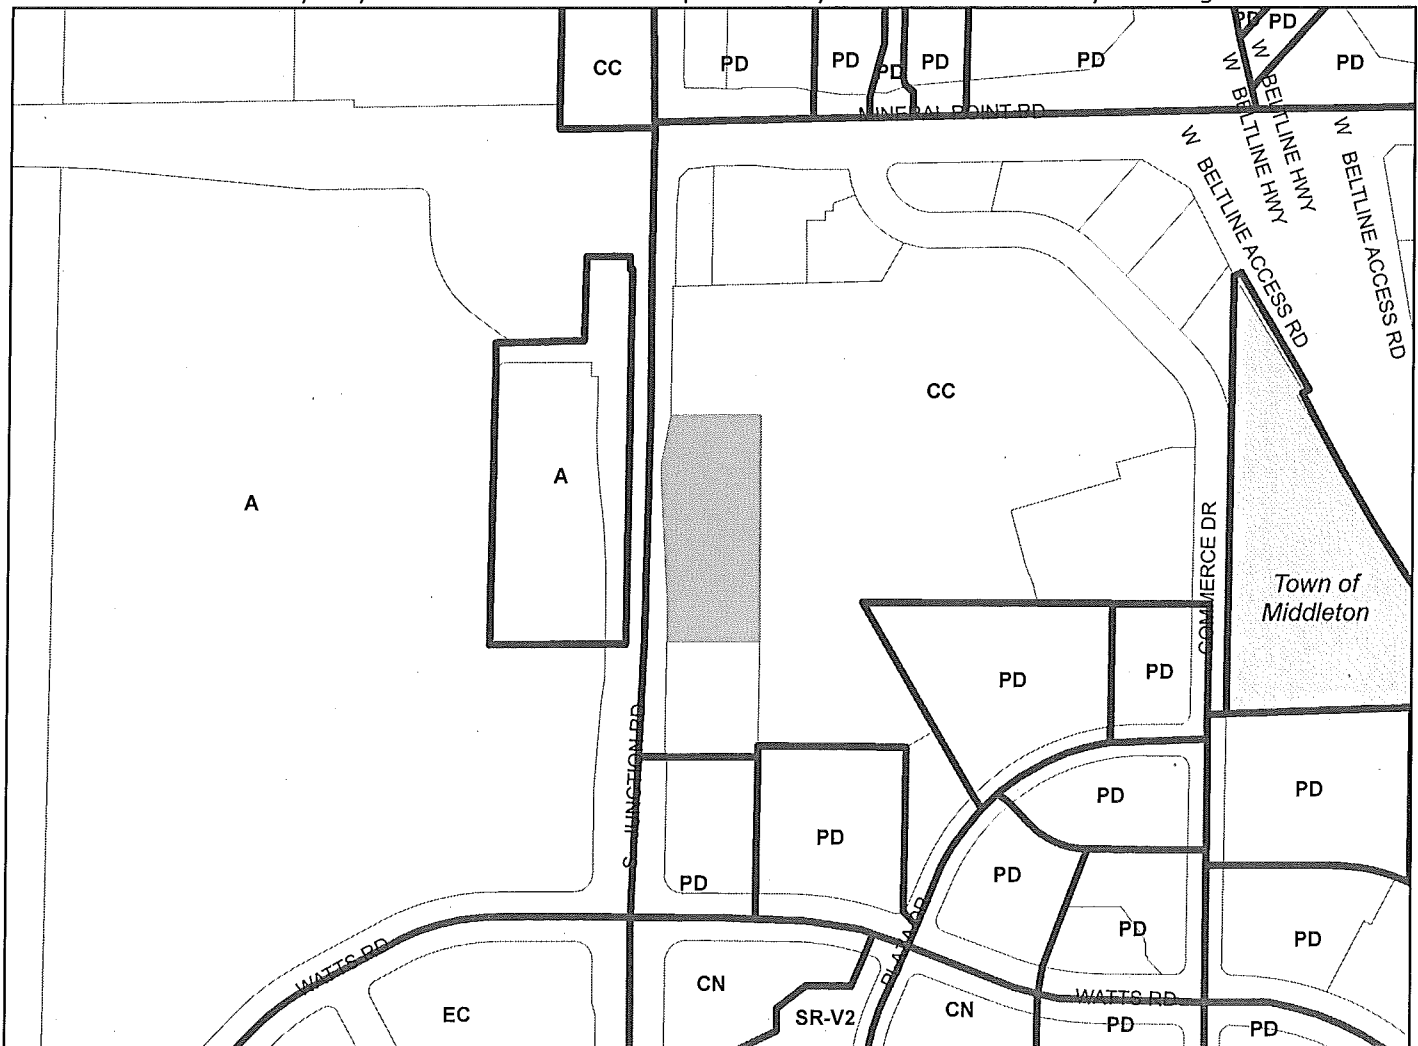

Scale : 1" = 400'

City of Madison, Planning Division : PPE : Date : 12 Mar 2018

