



# Change of Premises

LICPCH-2018-00244  
(Number)

(scanned)

City of Madison Clerk  
210 MLK Jr Blvd, Room 103  
Madison, WI 53703

(Leg file number)

licensing@cityofmadison.com  
608-266-4601

(Processing step)

(initials)

This application modifies existing alcohol license number: LICLIB-2015-00774

- Class A Beer
- Class B Beer
- Class A Liquor
- Class B Liquor
- Class C Wine

Aldermanic District: 12 Alder Name: LARRY PALM Police Sector: NORTH DISTRICT

### Corporate Information

### Licensed Premise Information

Business Legal Name: TipTop Cabaret LLC

Business dba Name: NORTH STREET CABARET

Business Address: 610 NORTH STREET, MADISON

Licensed Address: 610 NORTH STREET, MADISON

Corporate Contact Name & Position: \_\_\_\_\_

Business Contact Name & Position: \_\_\_\_\_

BENJAMIN ALTSCHUL, OWNER/GM

BENJAMIN ALTSCHUL OWNER/GM

Phone & Email: 6082090961 benoldschool@gmail.com

Phone & Email: 6082090961 benoldschool@gmail.com

Liquor Beer Agent Name: BENJAMIN ALTSCHUL % Alcohol: 55 % Food: 35  
% OTHER: 10

Current Capacity (indoor): 99 Current Capacity (outdoor): 0

Proposed Capacity (indoor): 99 \*CUMULATIVE INDOOR & OUTDOOR Proposed Capacity (outdoor): \*

Description of Proposed Changes: One-day event. East High School Class of 2007

10 year reunion. Request expansion of licensed premises to include a portion of the parking lot area. Low level music to be played outdoors. This event will begin at 2pm and end at 9pm.


Detailed Floor Plans included (required)

Date of event August 11 2018

Orange sign and "License Renewals & Changes" brochure issued

X [Signature]  
Applicant signature


Date: 3-19-18

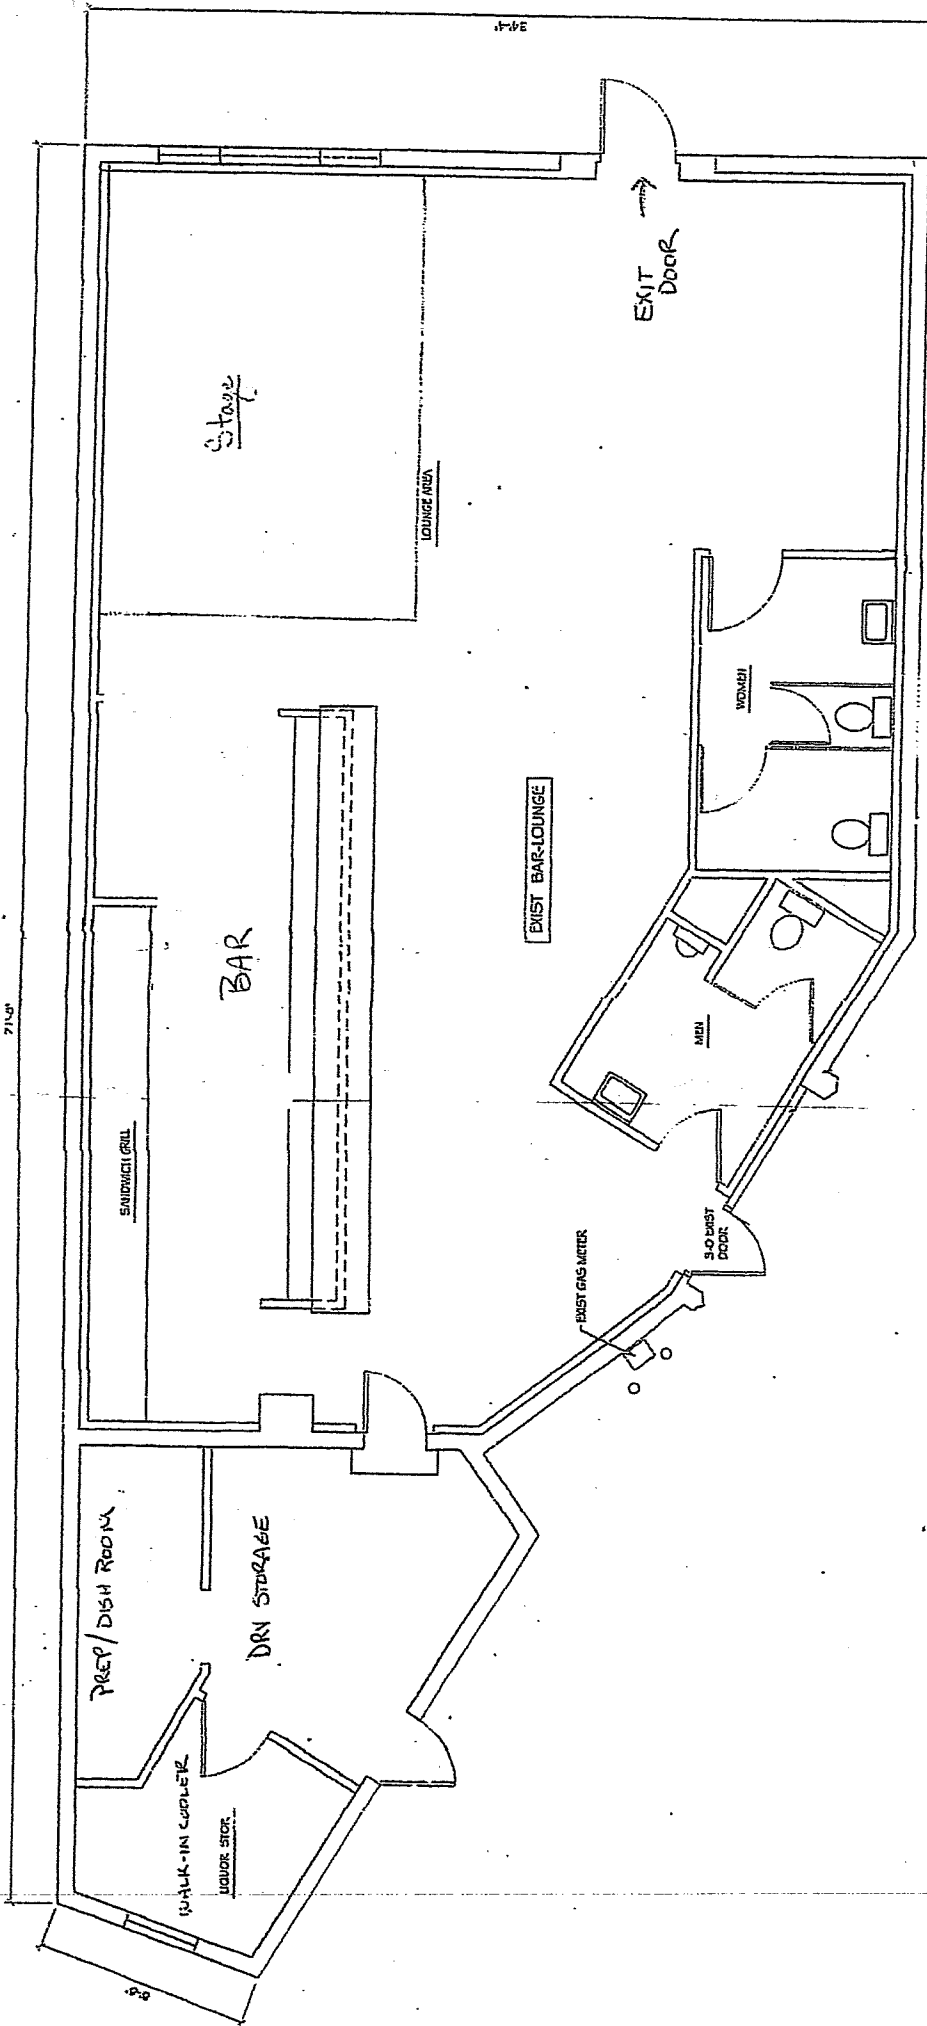

# FLOOR PLAN

610 North St  
 North Street Cabaret



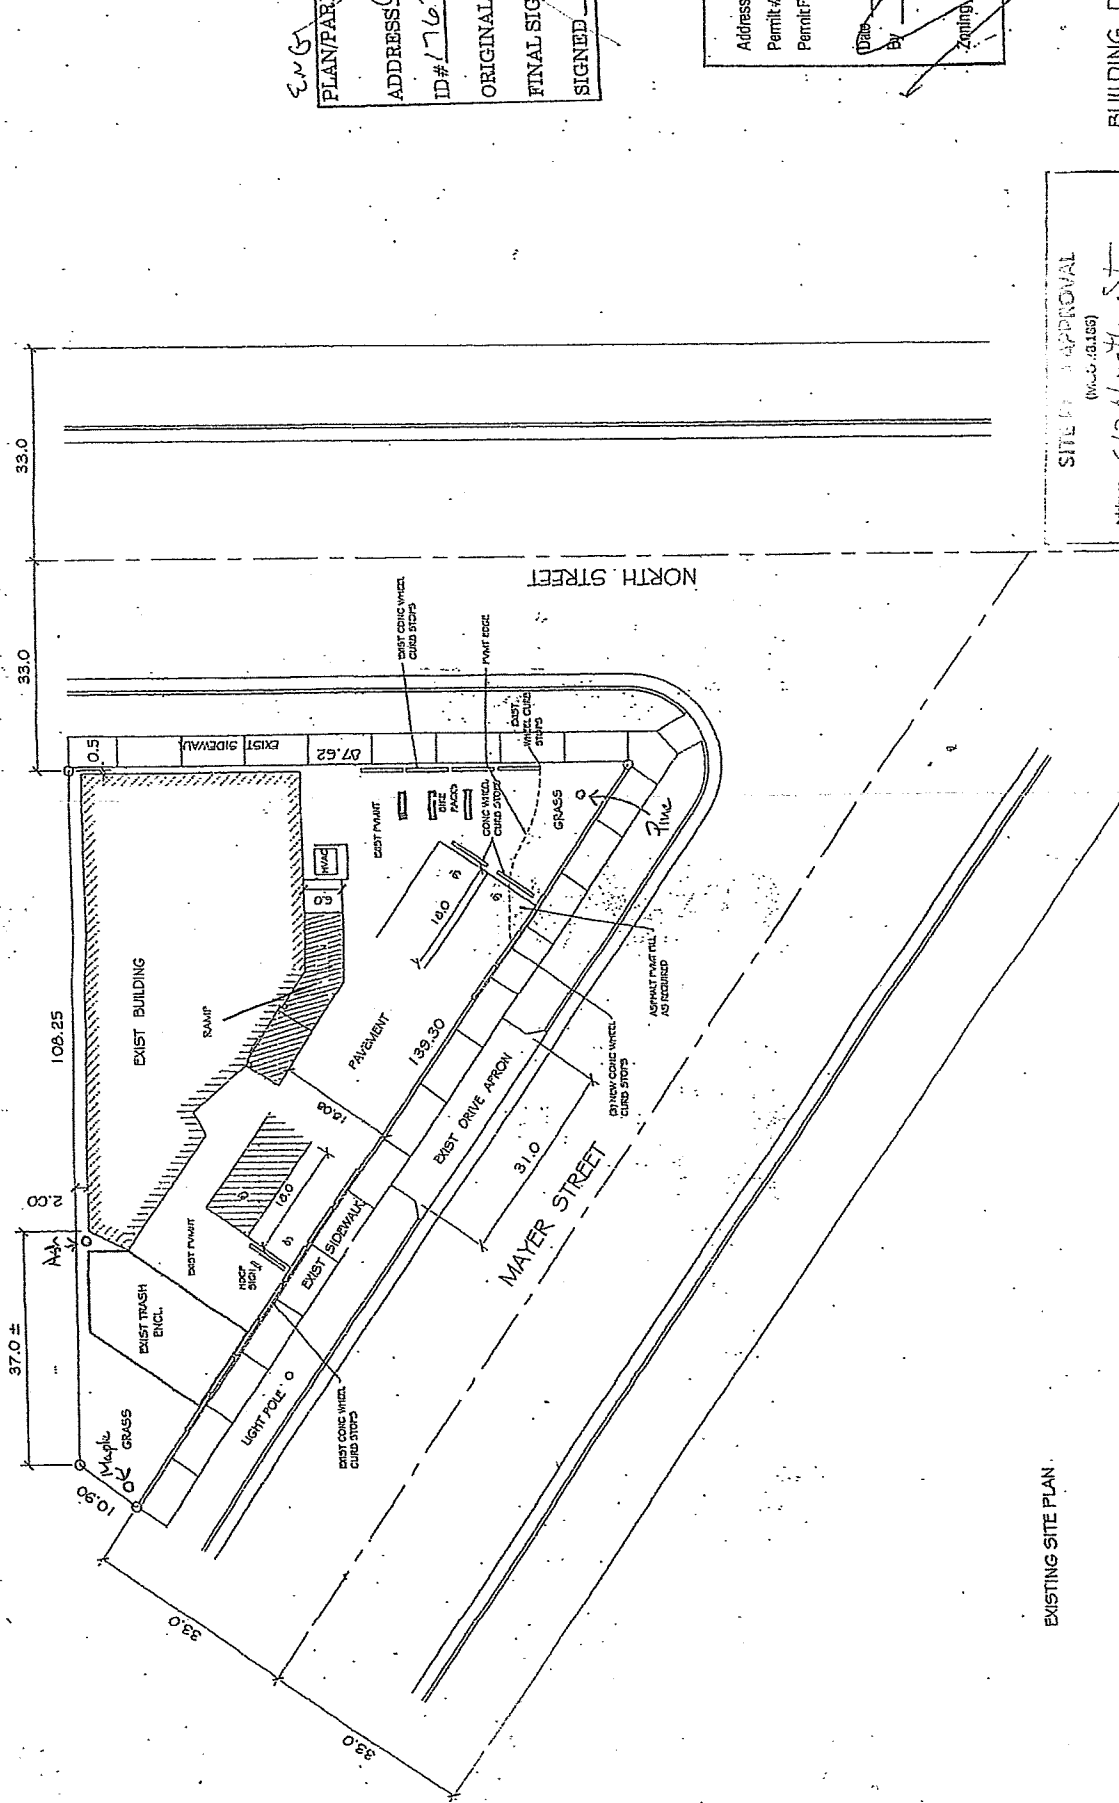

**SITE PLAN APPROVAL**  
 (M.C. 189)  
 Address: 610 North St  
 Permit # LAND PER 2015-00204  
 Date Submitted 10/27/15 Revision #   
 Original [Signature] Final Sign Off Date   
 Signature [Signature] Zoning Department, City of Madison, WI

**BUILDING DATA:**  
 OCCUPANCY CLASSIFICATION: ASSEMBLY  
 MAX NO. OF OCCUPANTS: 99  
 EXIST. BLDG AREA: 2021 S.F.  
 ADDITION: 177 S.F.  
 GROSS BLDG AREA: 2198 S.F.

*ENG*  
 PLAN/PARKING FACILITY APPRC  
 ADDRESS 610 North St  
 ID# 1762 DATE SUBMITTED 3/3/15  
 ORIGINAL [Signature] REVISION #   
 FINAL SIGN OFF DATE   
 SIGNED [Signature]

Address   
 Permit #   
 Permit For   
 Date   
 By   
 Zoning   
 Zoning Admin:   
 Special   
 Condition   
 ZONING APPROVED

EXISTING SITE PLAN



**SITE PLAN**

1" = 20'

LOT 15, 1ST ADDITION TO EKEN PARK  
 LOT DATA: 522 S.F. .13 ACRE

08/27/15