


E WASHINGTON AVE
(N STOUGHTON RD - THEIER RD)
SHEETS 8-10

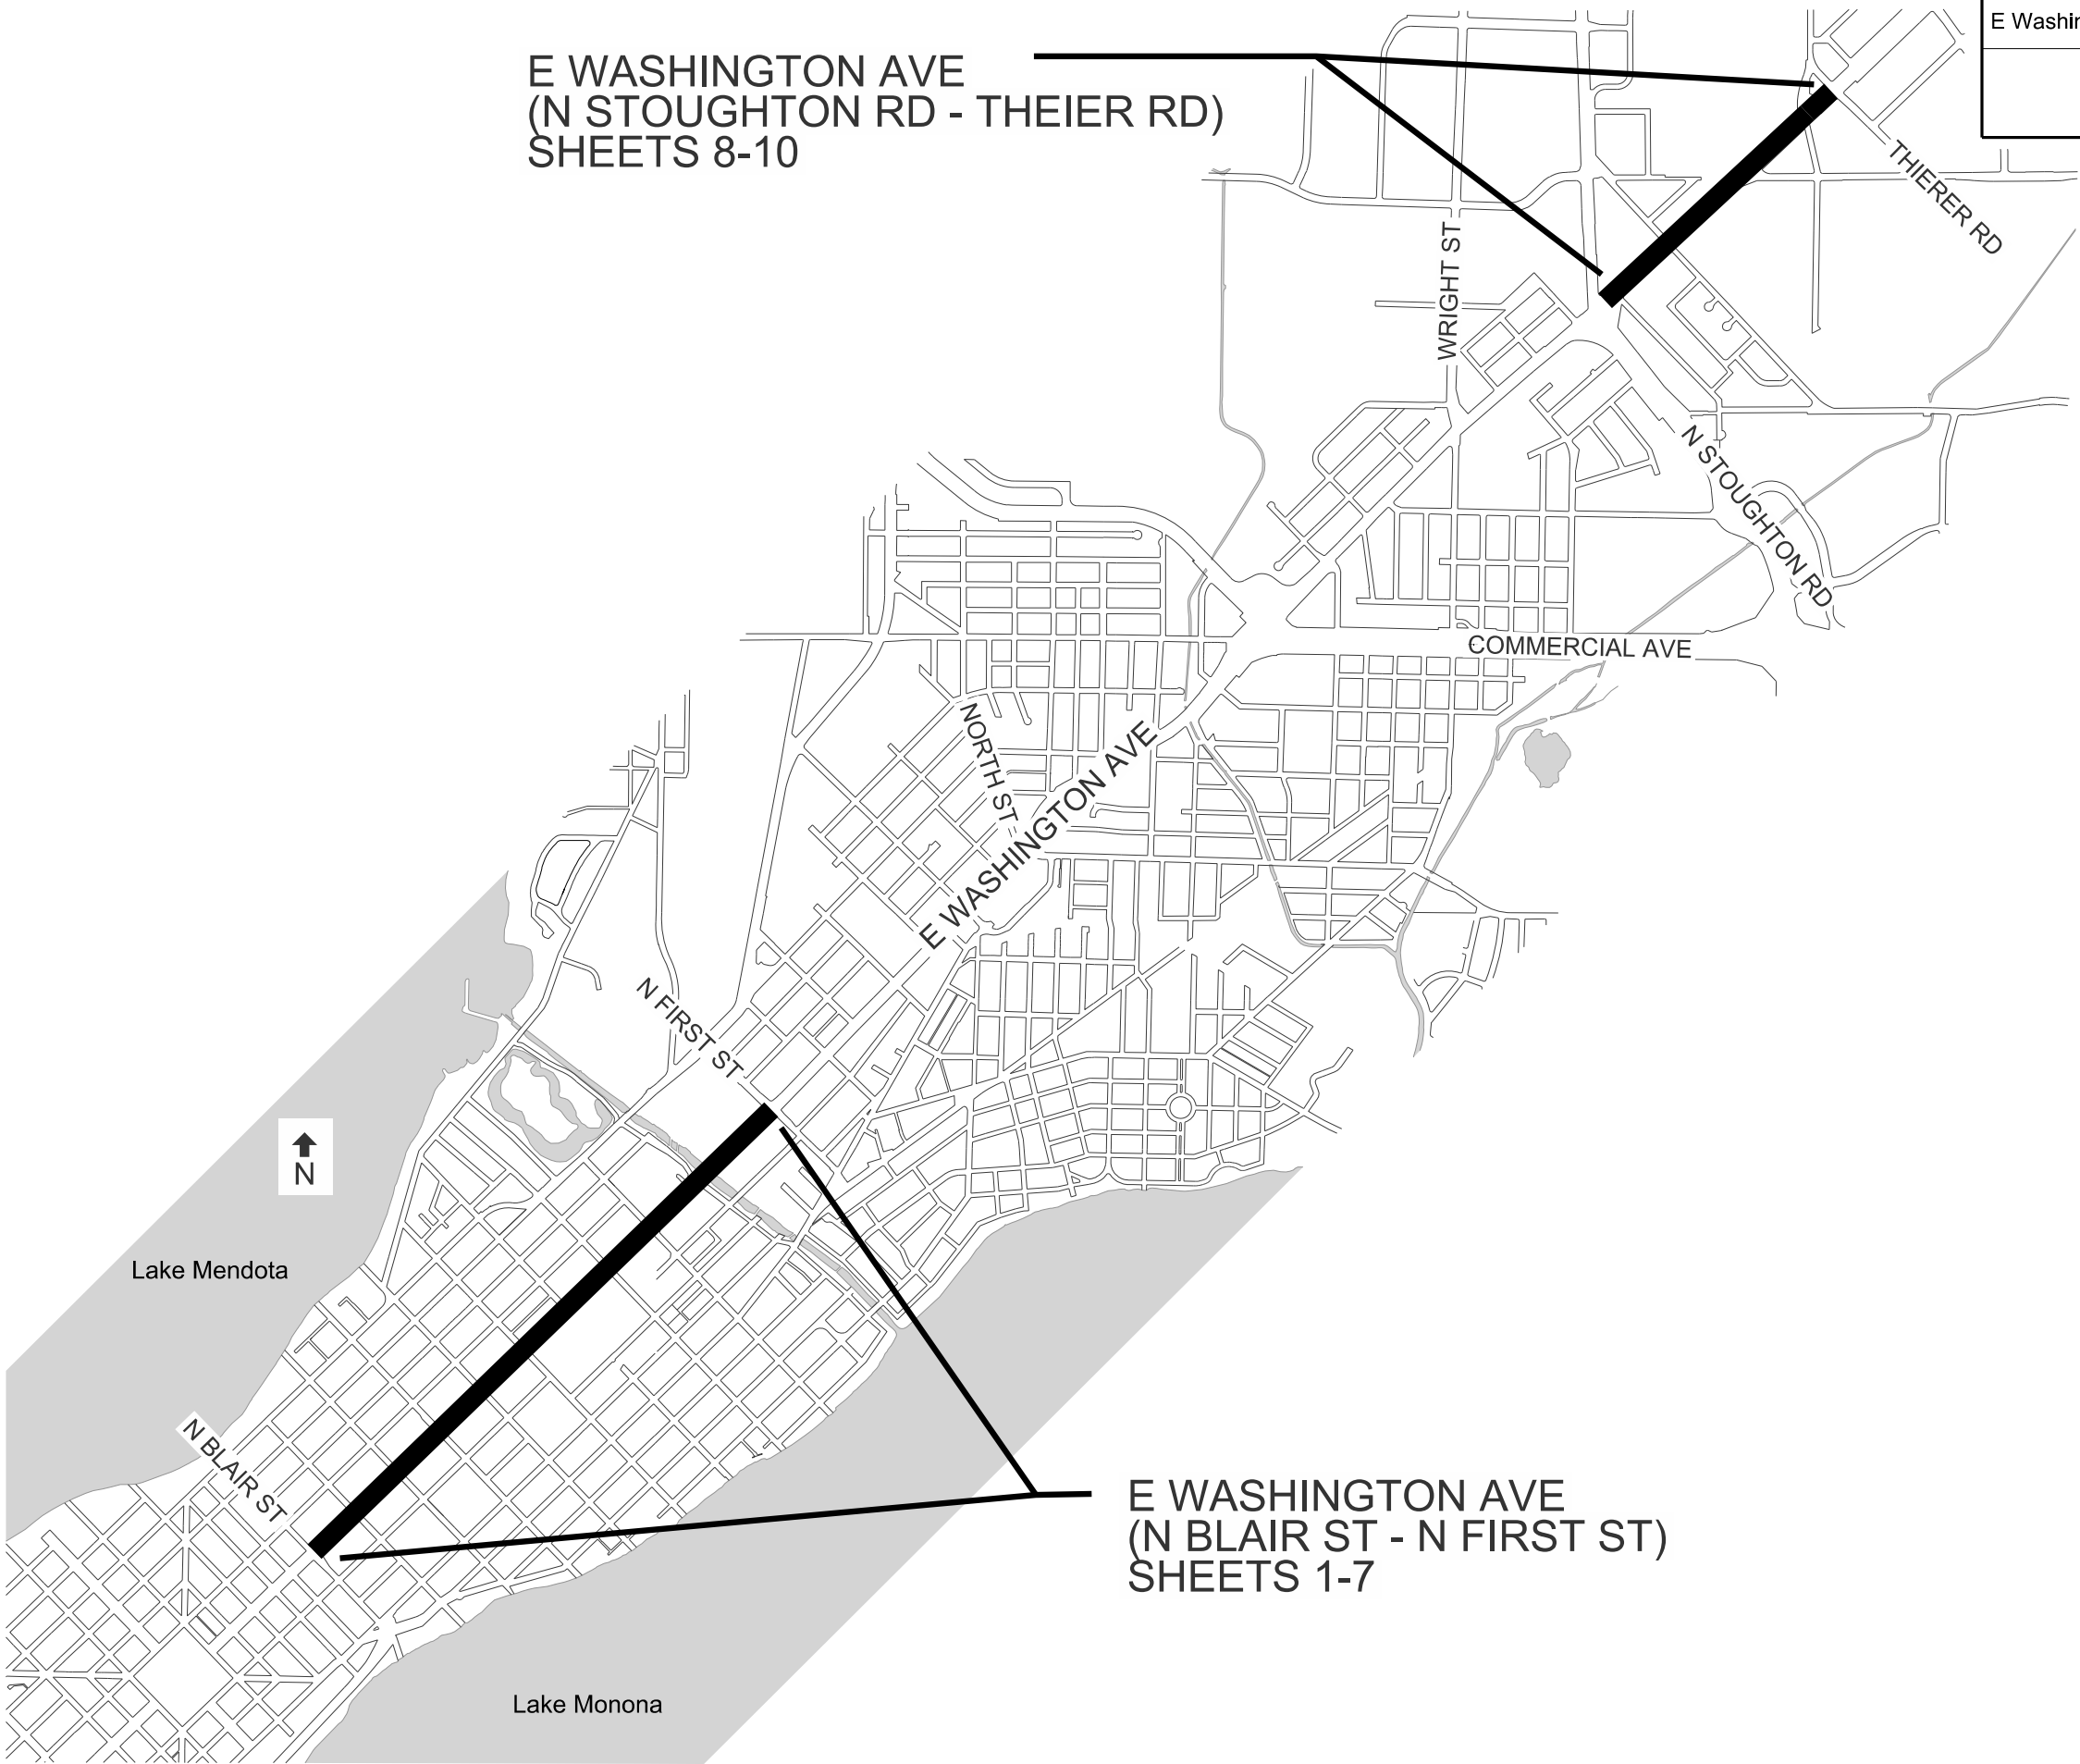

ORIGINATOR: CITY OF MADISON, TRAFFIC ENG. DIV.
REV. DATE:
PLOT NAME:
PLOT SCALE: