



City of Madison

Conditional Use and Demolition

Location
6918 Seybold Road


Project Name
Seybold Commercial Project

Applicant
Stephen E. Welch, Royal Partners, LLC /
Tom Sanford, Sanford Enterprises, Inc.


Existing Use
Restaurant

Proposed Use
Demolish restaurant to construct
multi-tenant commercial building with
vehicle access sales and service
window in Urban Design District No. 2.

Public Hearing Dates
Plan Commission
07 May 2018

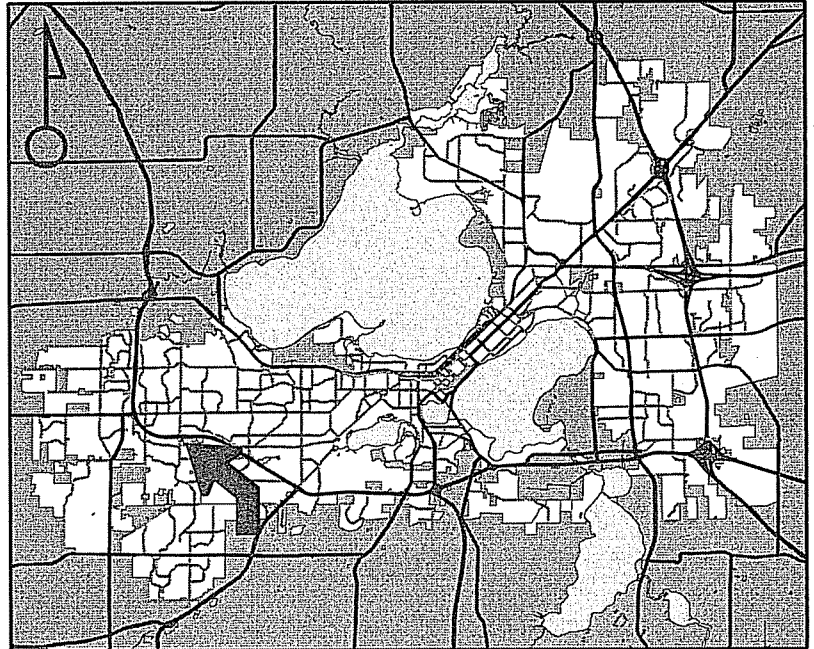

For Questions Contact: Tim Parks at: 261-9632 or tparks@cityofmadison.com or City Planning at 266-4635

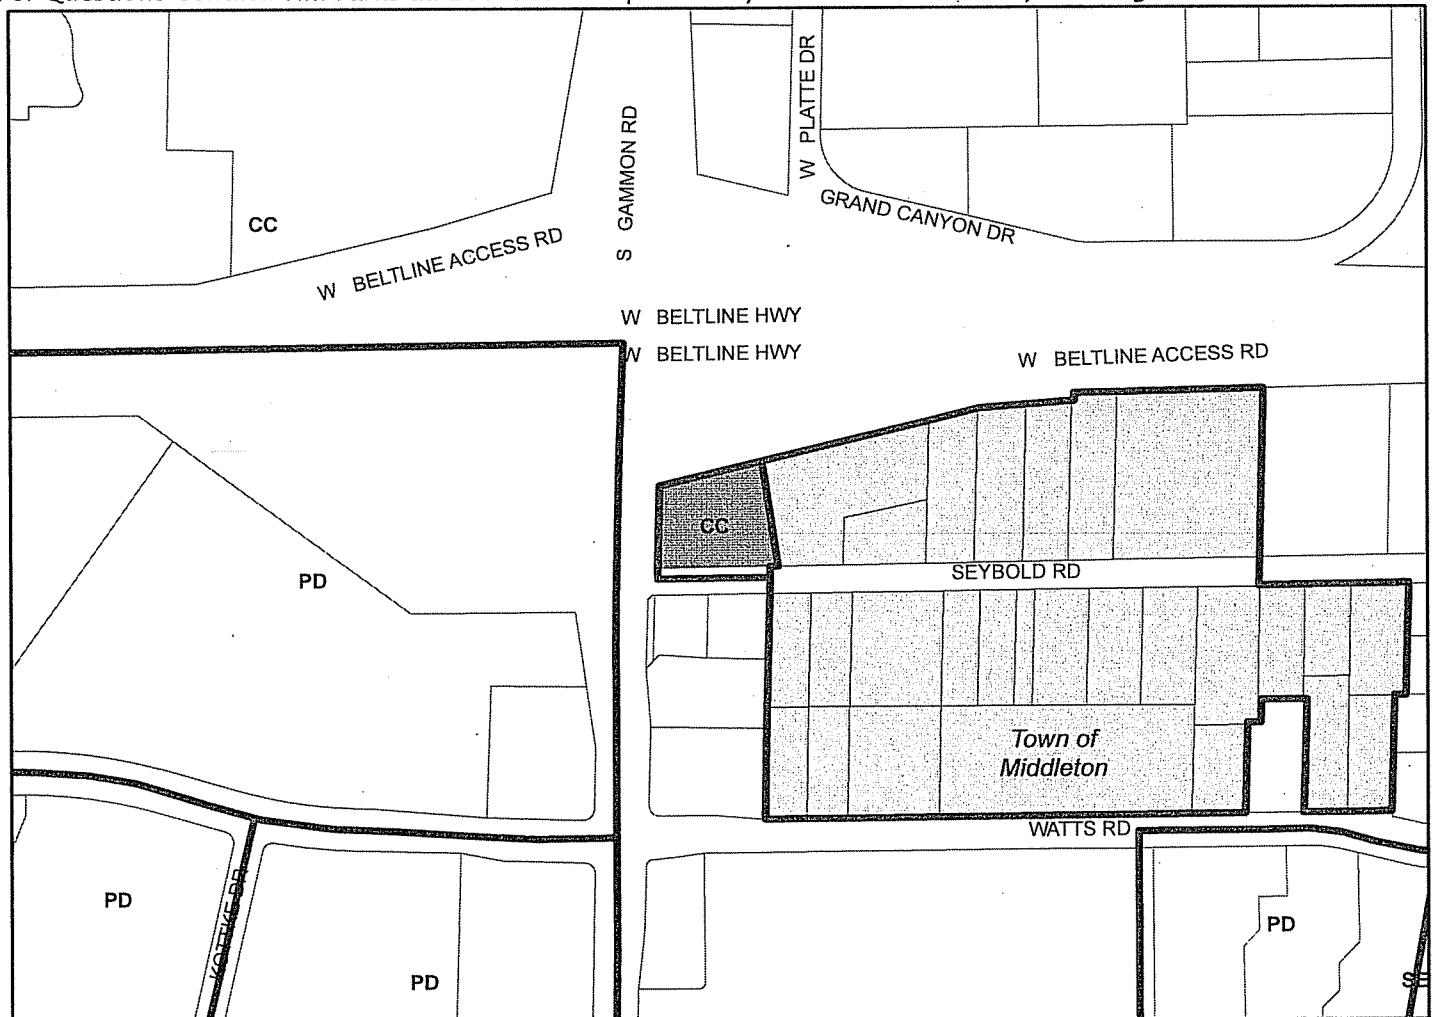

Scale : 1" = 400'

City of Madison, Planning Division : PPE : Date : 23 April 2018

