


Existing Site Plan




Proposed Site Plan

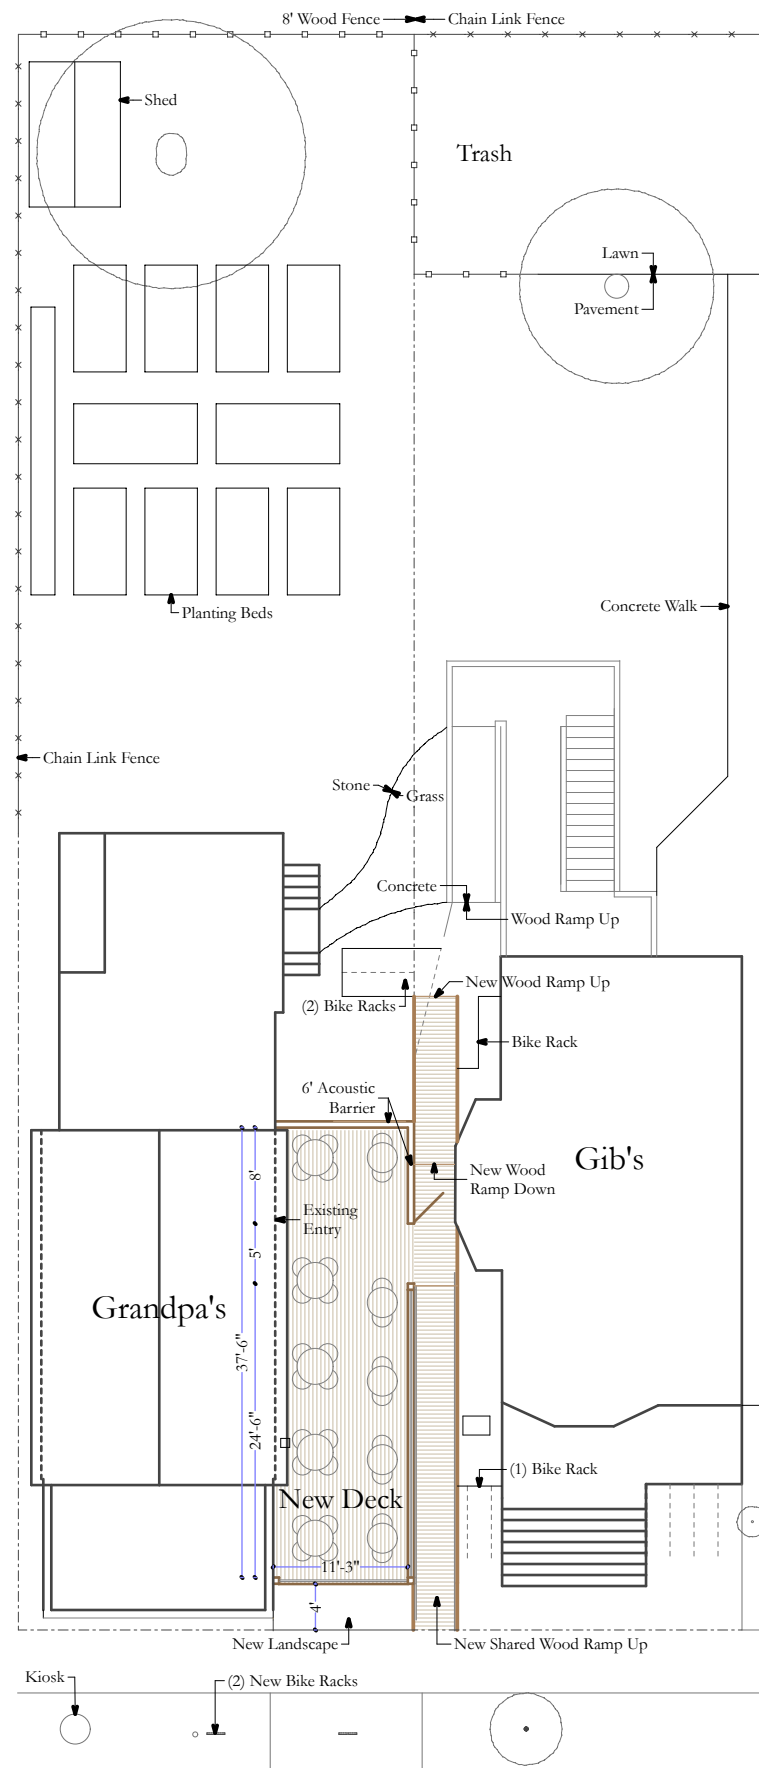


Location @ 1' = 50'

Existing & Proposed Site Plans @ 1/16"=1'-0"
 New Deck for Grandpa's Restaurant
 1374-80 Williamson Street
 May 18, 2018


Project Data:
 Deck Area 422 SF
 Deck Seating 30
 Bike Stalls 7

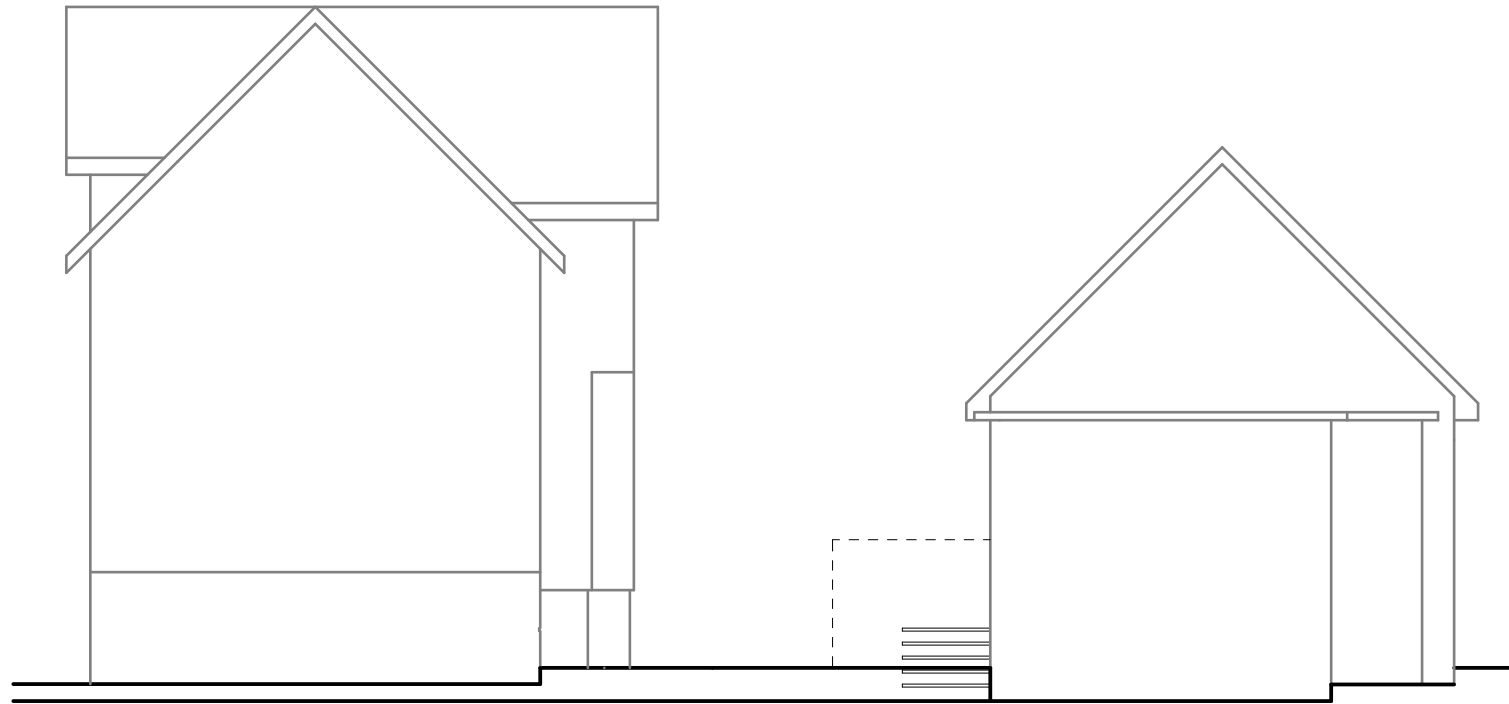


Existing Northt

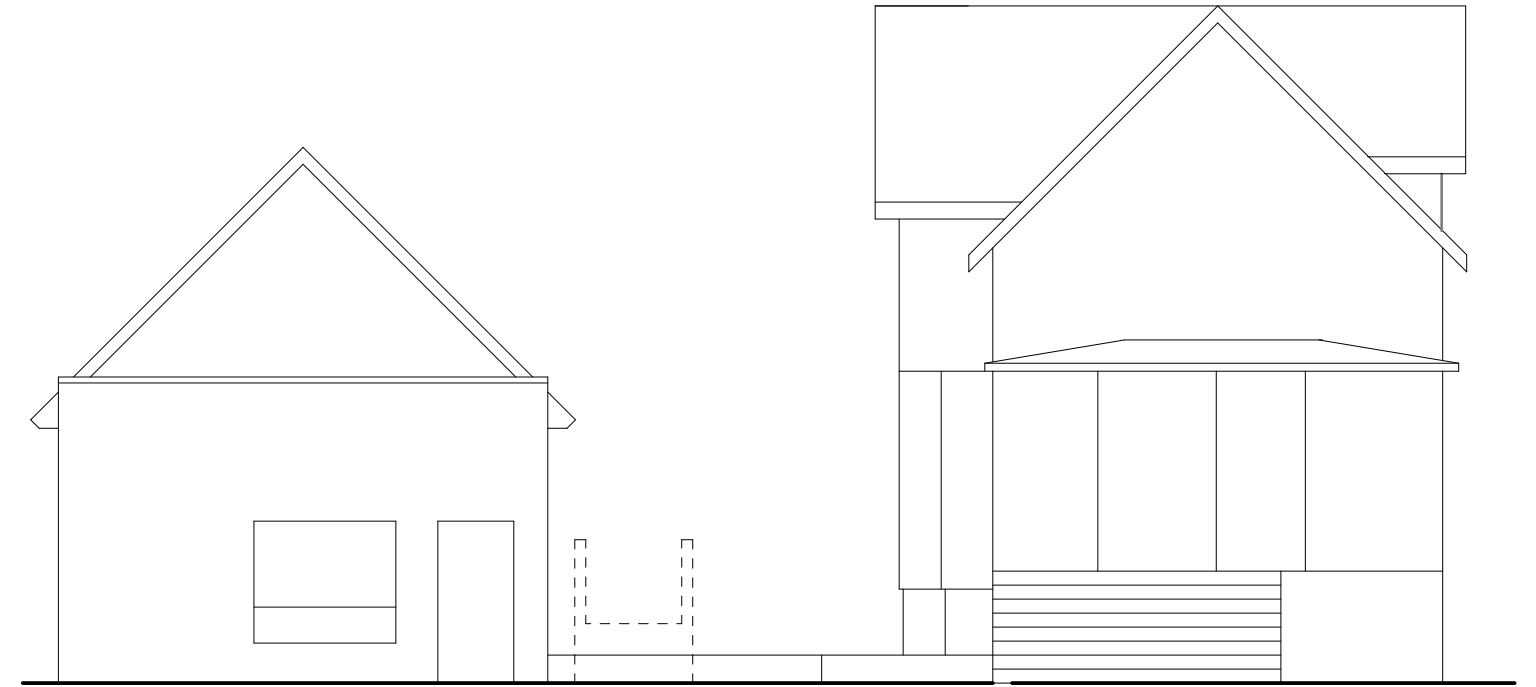


Existing South

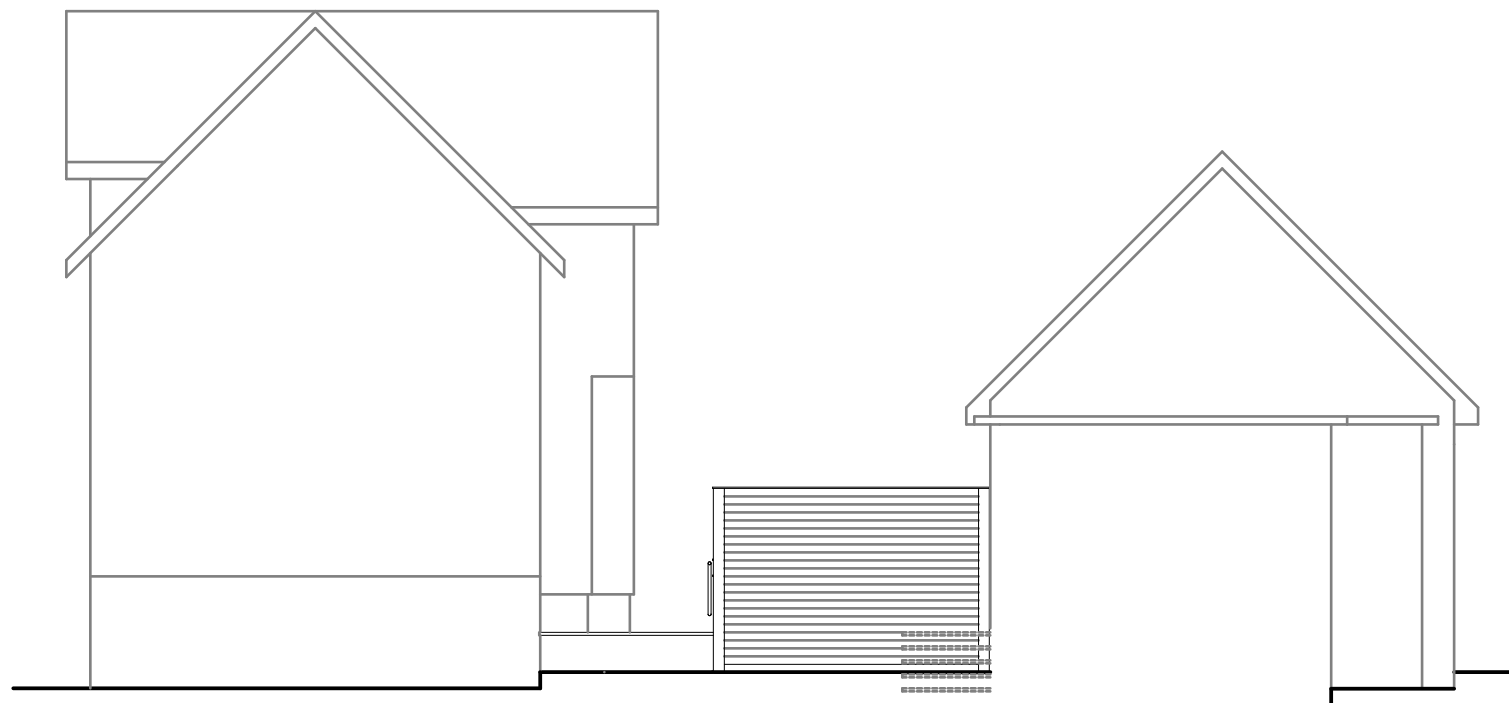


Proposed North

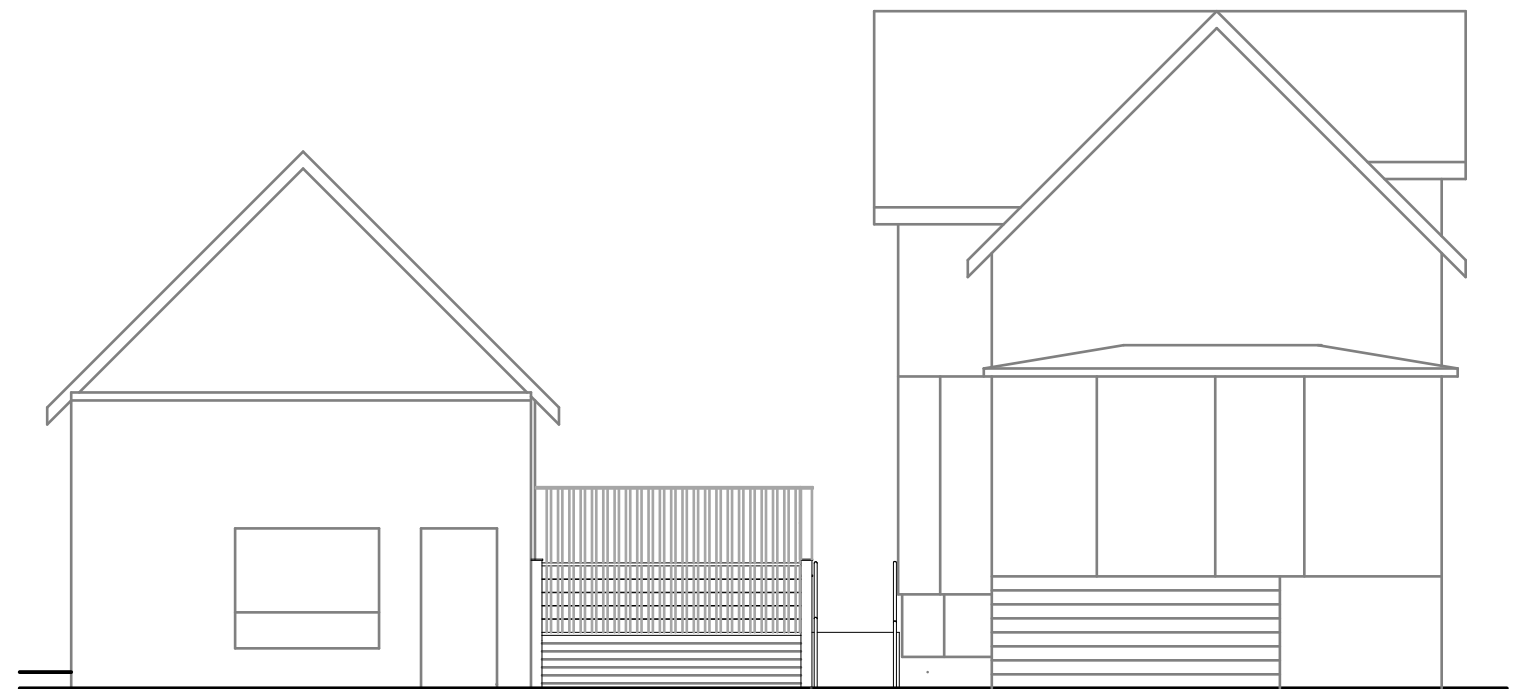

Proposed South

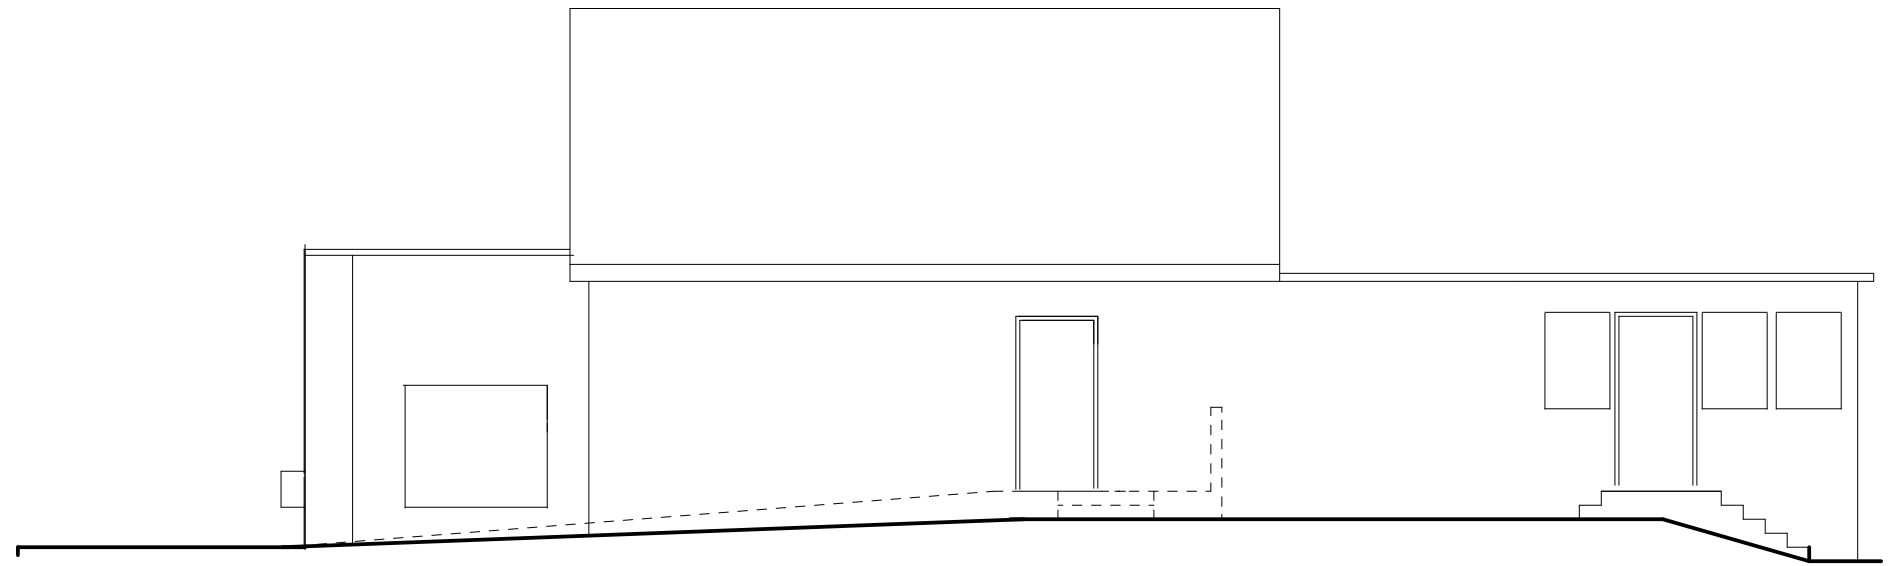

Existing East

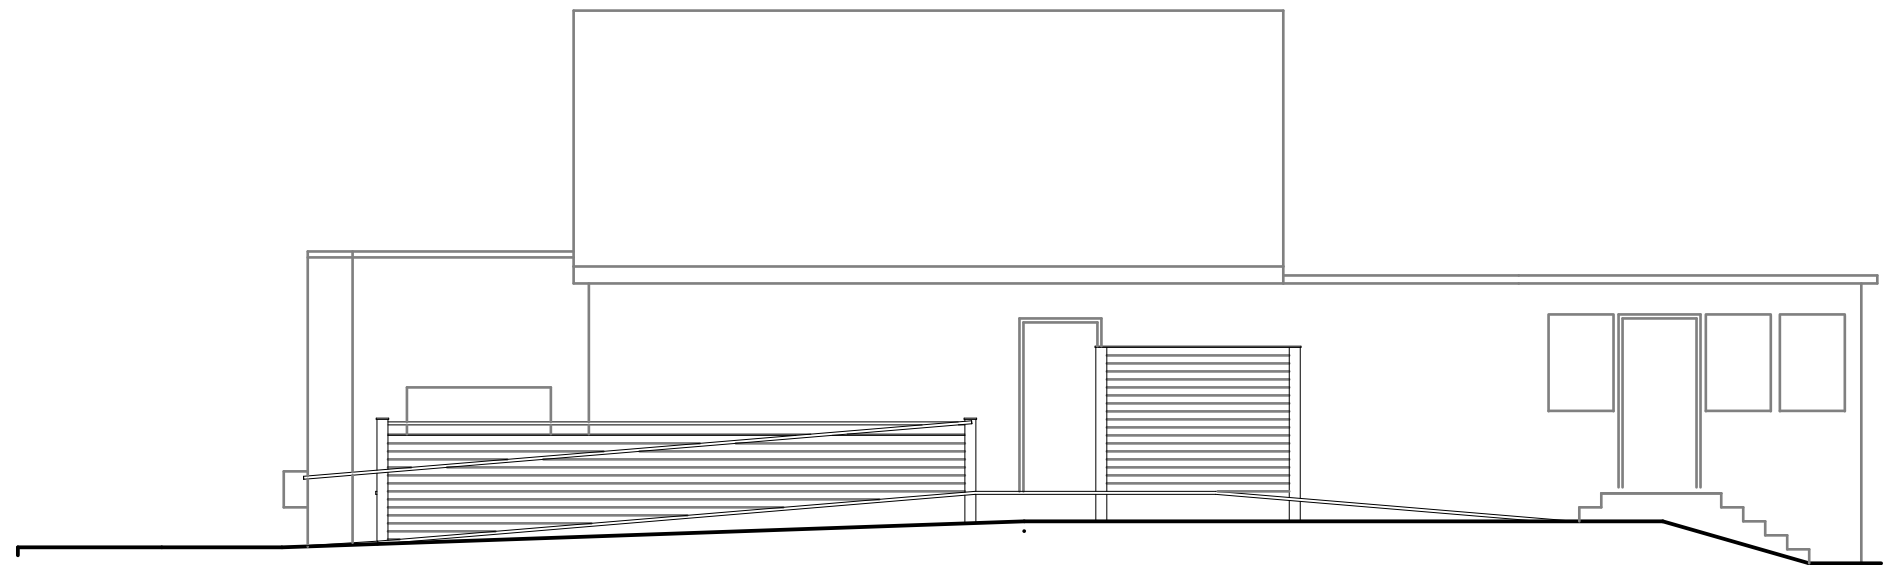

Proposed East