



City of Madison

Conditional Use

Location

813 Post Road

Project Name

The Big Dane Collective

Applicant

Scott Faust / Brian McClaren,
Smash Life Fitness, LLC

Existing Use

Warehouse


Proposed Use

Convert existing building into arts/
technical/trade school (fitness instruction)


Public Hearing Date

Plan Commission

18 June 2018

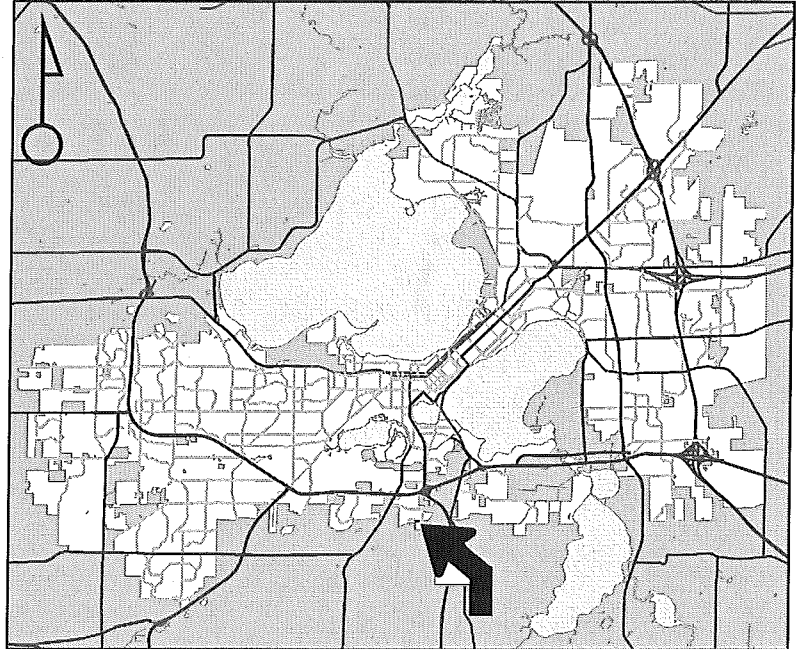

For Questions Contact: Chris Wells at: 261-9135 or cwells@cityofmadison.com or City Planning at 266-4635

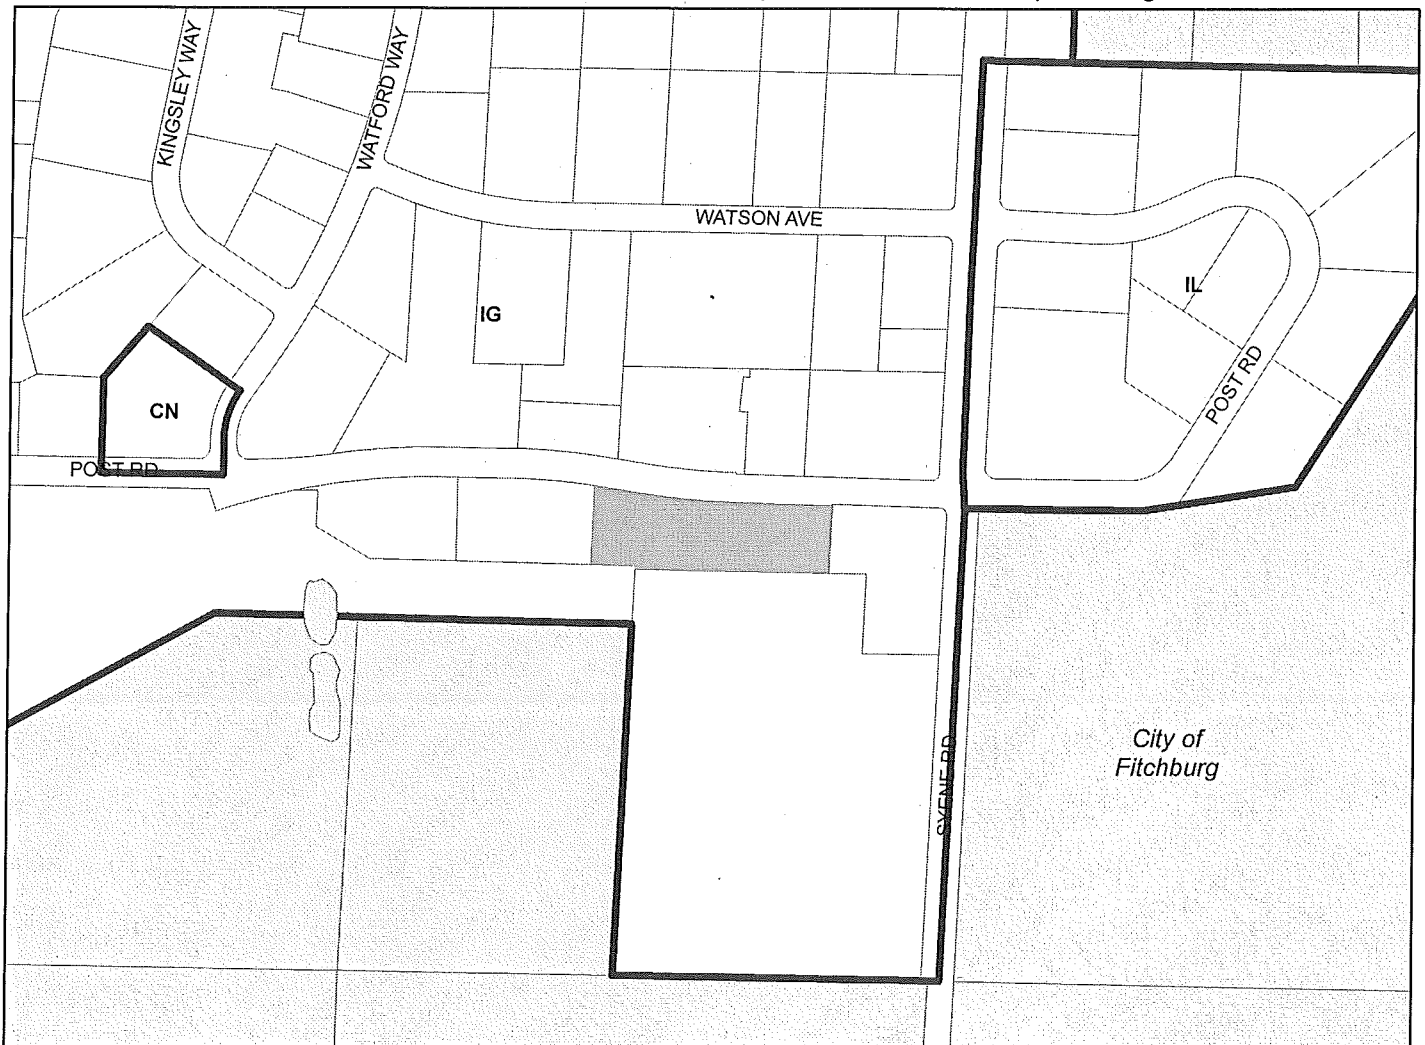

Scale : 1" = 400'

City of Madison, Planning Division : PPE : Date : 11 June 2018

7

