


PLOT SCALE:

PLOT NAME:

REV. DATE:

ORIGINATOR: CITY OF MADISON, TRAFFIC ENG. DIV.

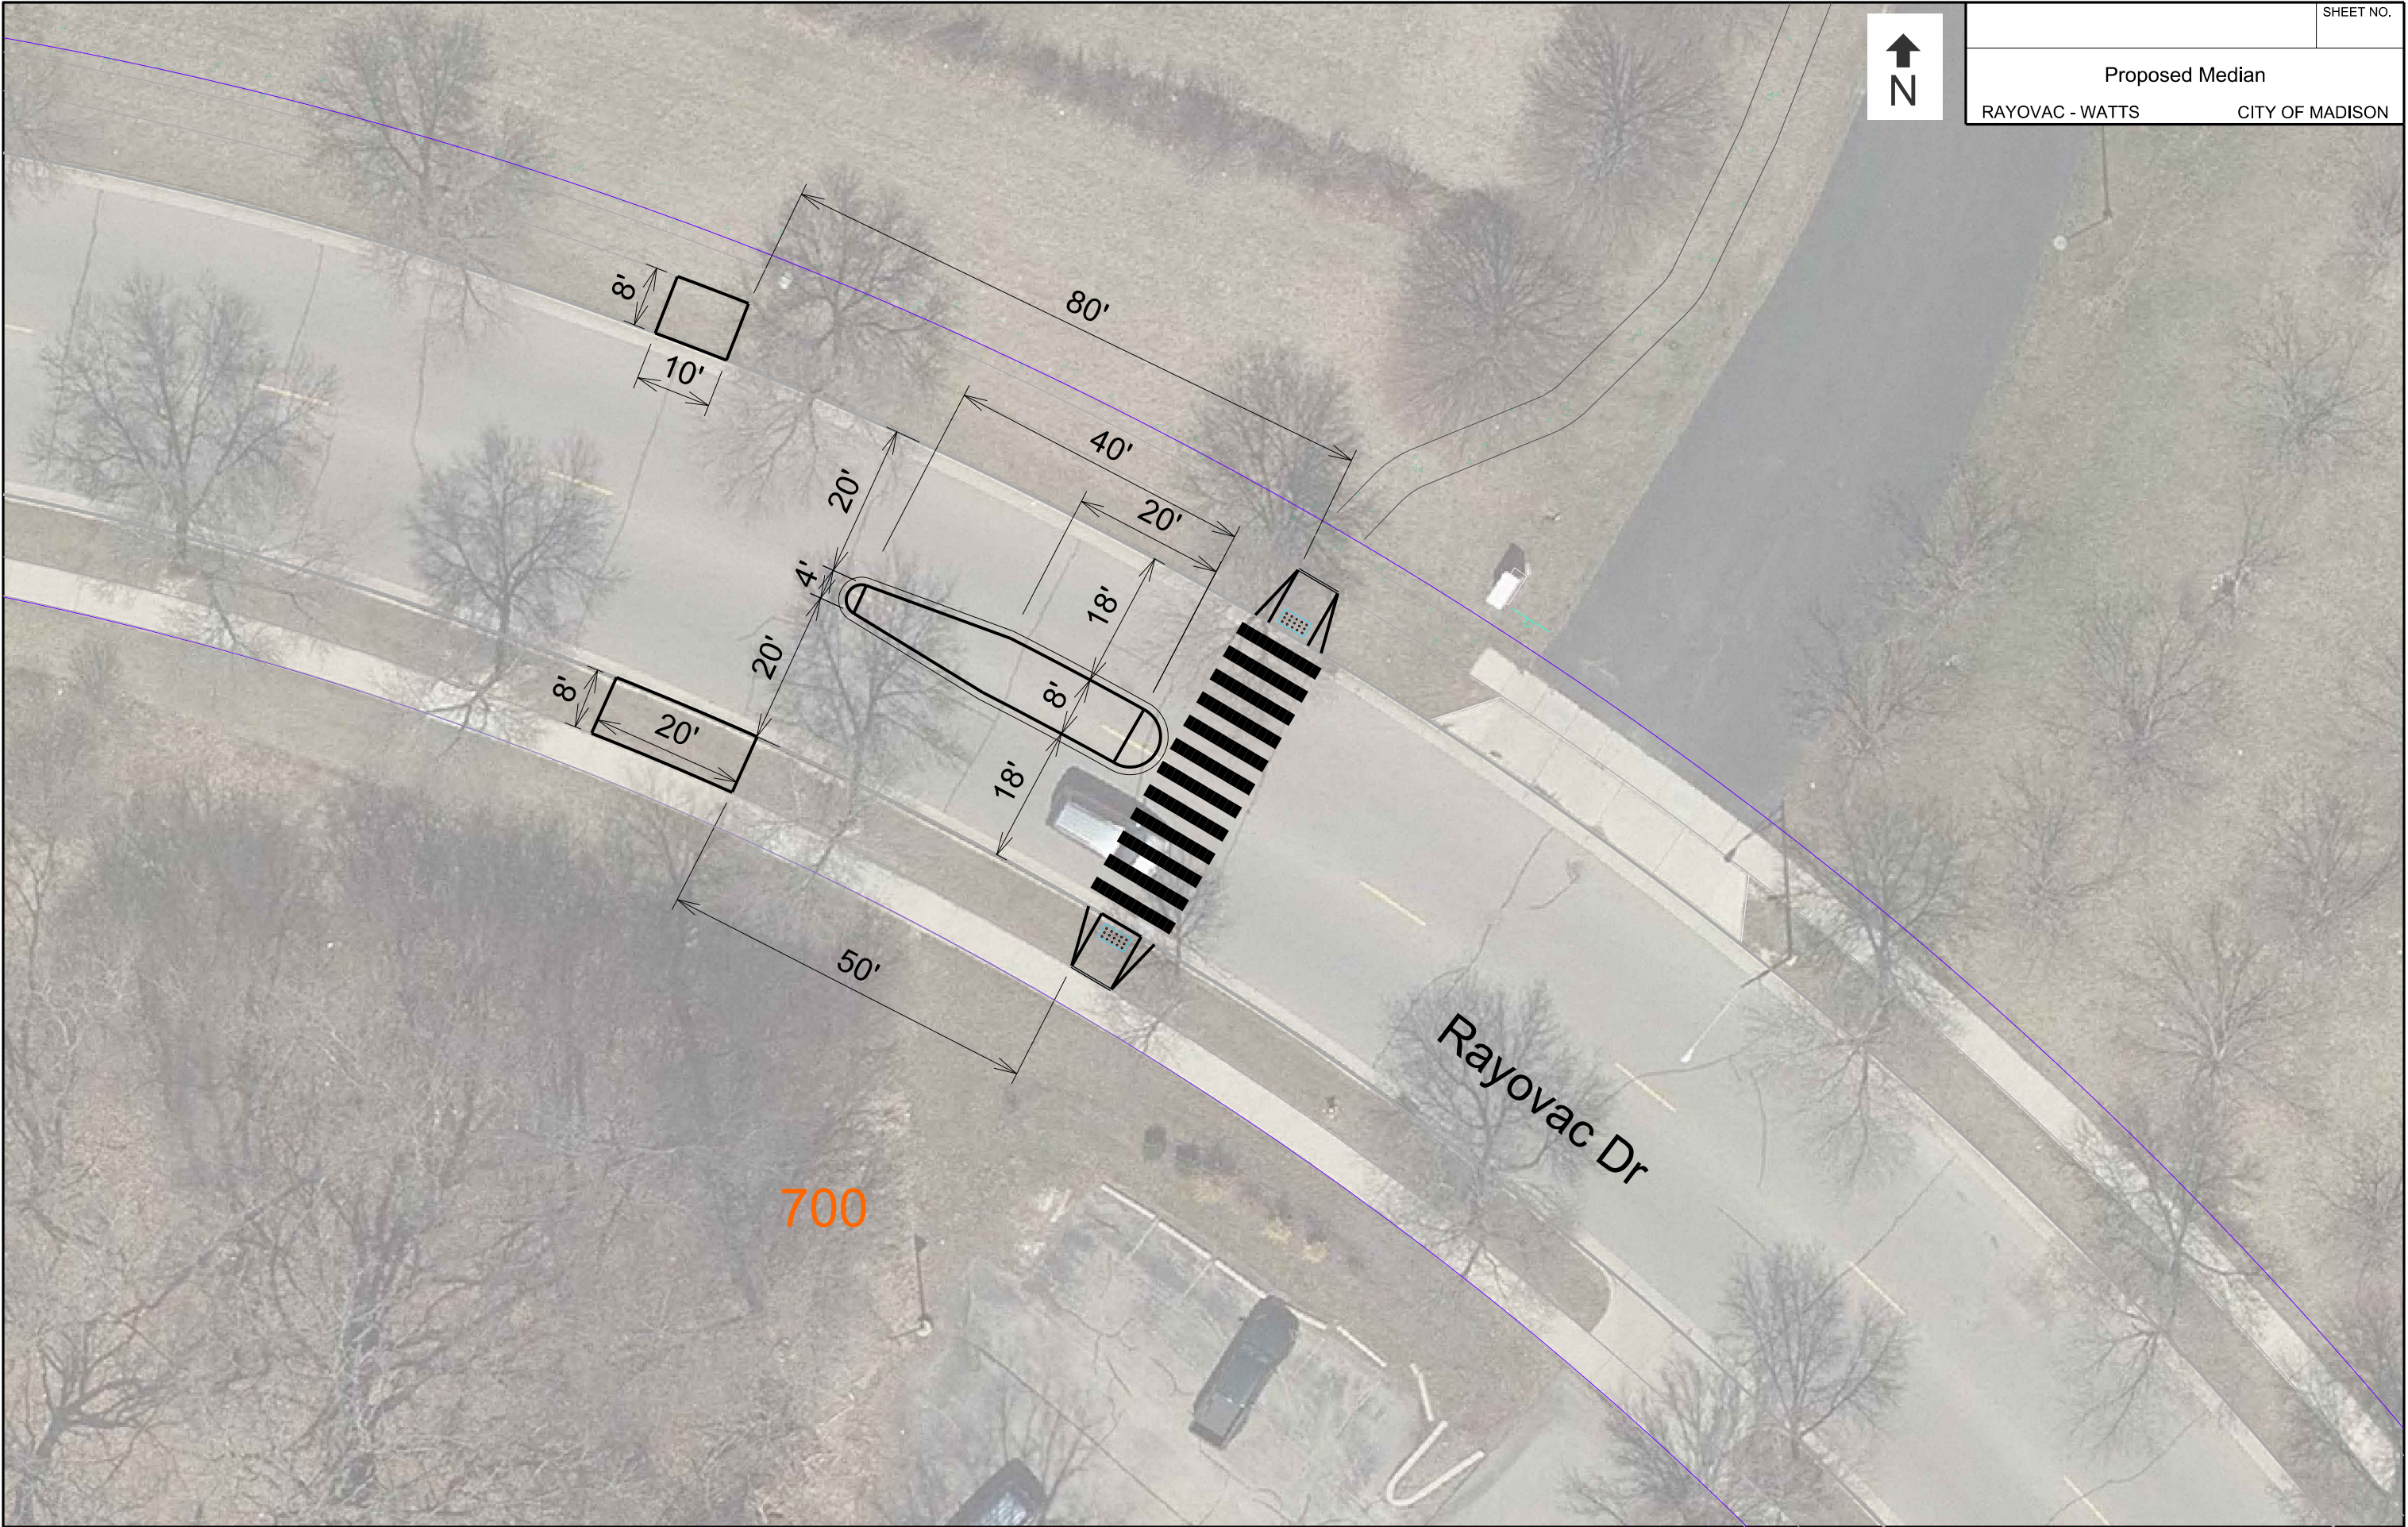

SHEET NO.	
Proposed Median	
RAYOVAC - WATTS	CITY OF MADISON