



Conditional Use

Location

84 N Bryan Street

Project Name

Madison Circus Space

Applicant

McCormick Company, LLC / Jim
Glueck, Glueck Architects

Existing Use

Commercial Mixed Use


Proposed Use

Convert existing building into
arts/technical/trade school
(circus arts training)


Public Hearing Date

Plan Commission

02 July 2018

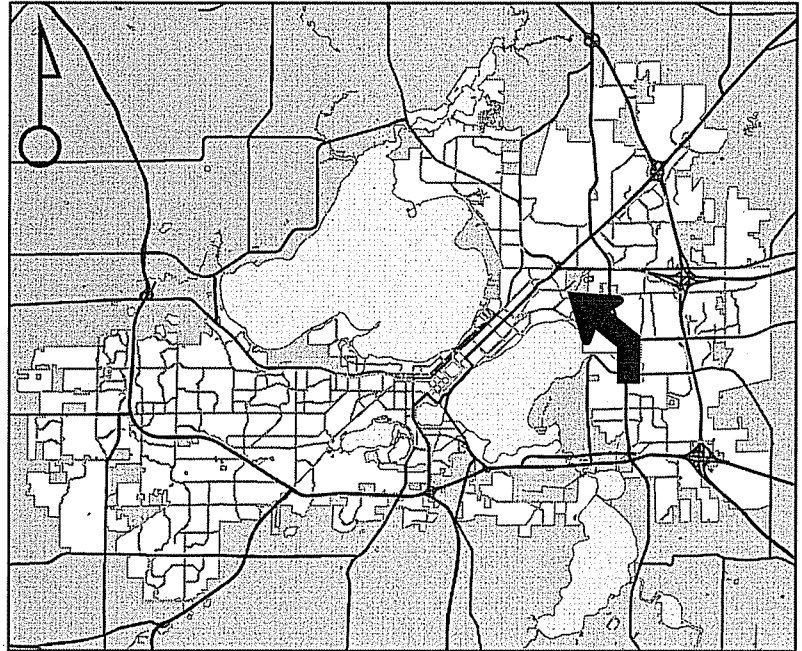

For Questions Contact: Colin Punt at: 243-0455 or cpunt@cityofmadison.com or City Planning at 266-4635

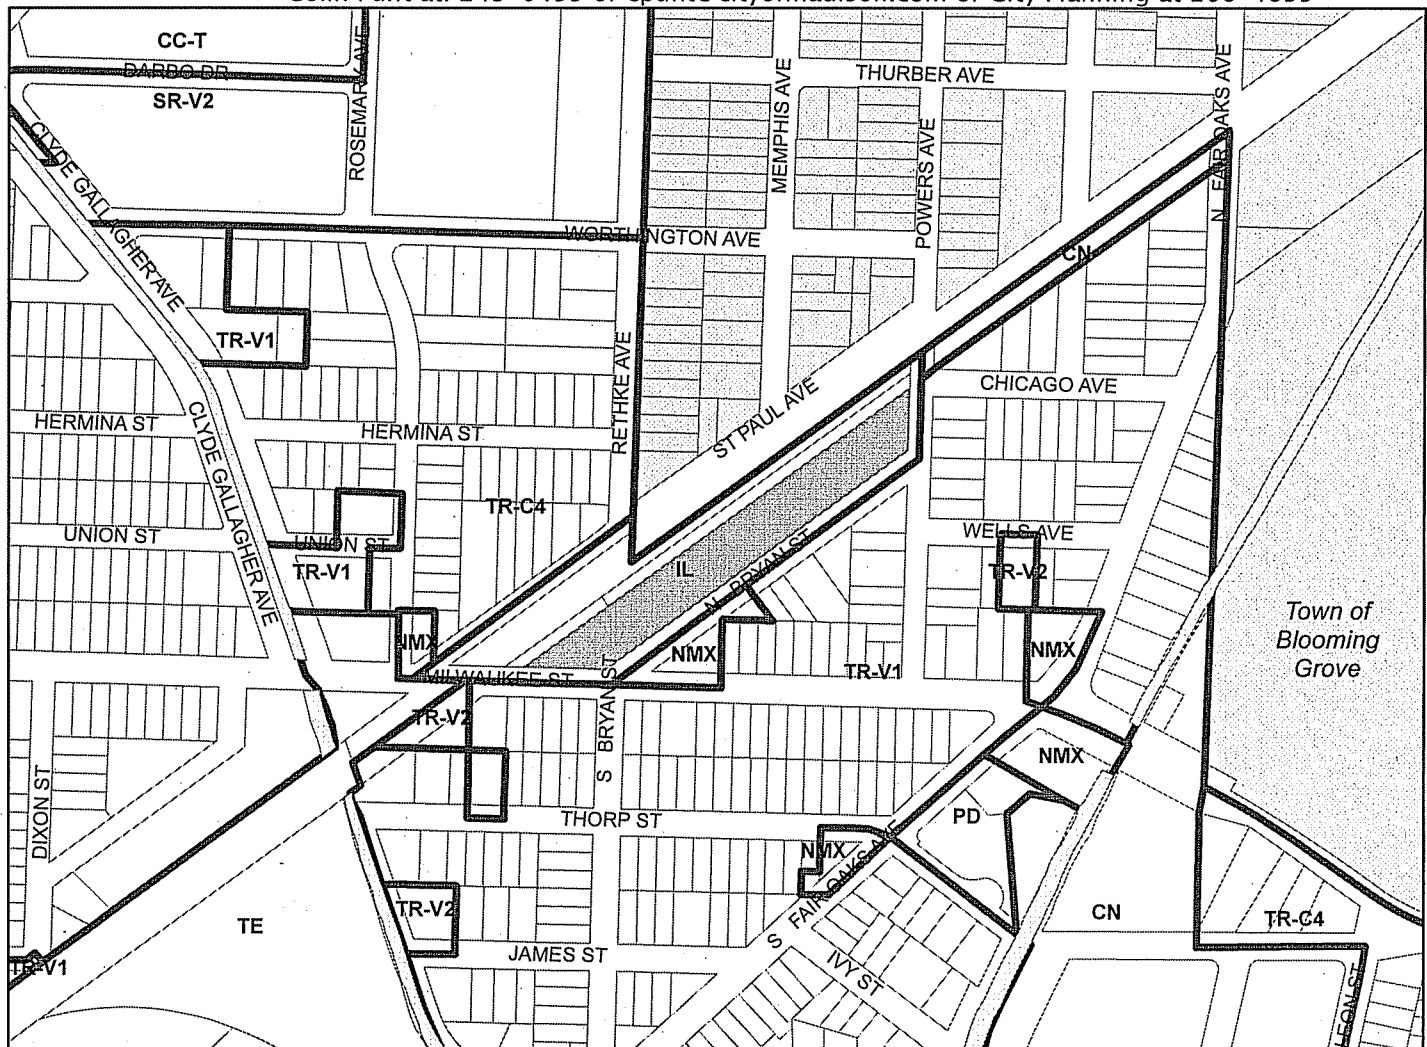

Scale : 1" = 400'

City of Madison, Planning Division : PPE : Date : 25 June 2018

