



City of Madison

Conditional Use

Location
836 Woodrow Street


Project Name
Cusick Accessory Dwelling Unit

Applicant
Andrew Cusick


Existing Use
Single Family Home

Proposed Use
Construct accessory building exceeding
10% of lot area with accessory dwelling unit

Public Hearing Date
Plan Commission
02 July 2018

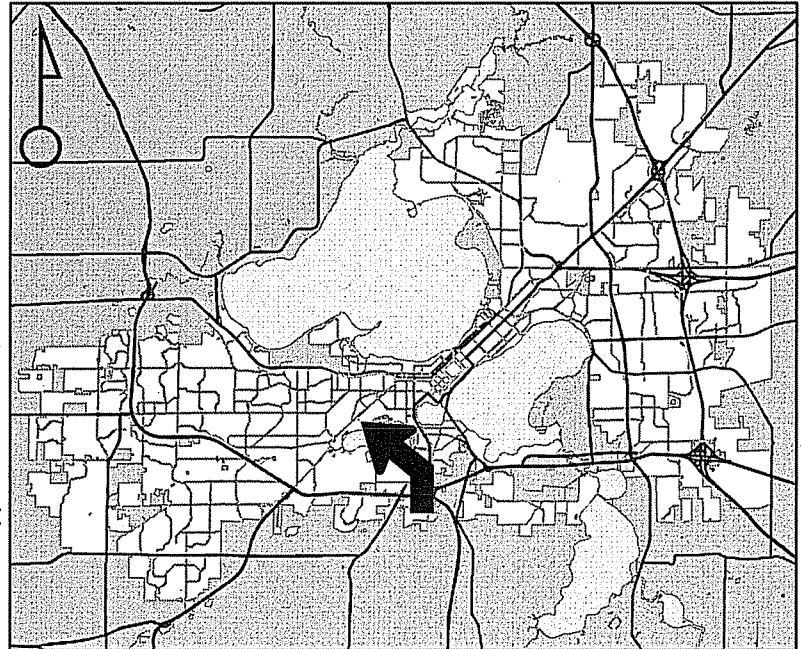

For Questions Contact: Colin Punt at: 243-0455 or cpunt@cityofmadison.com or City Planning at 266-4635

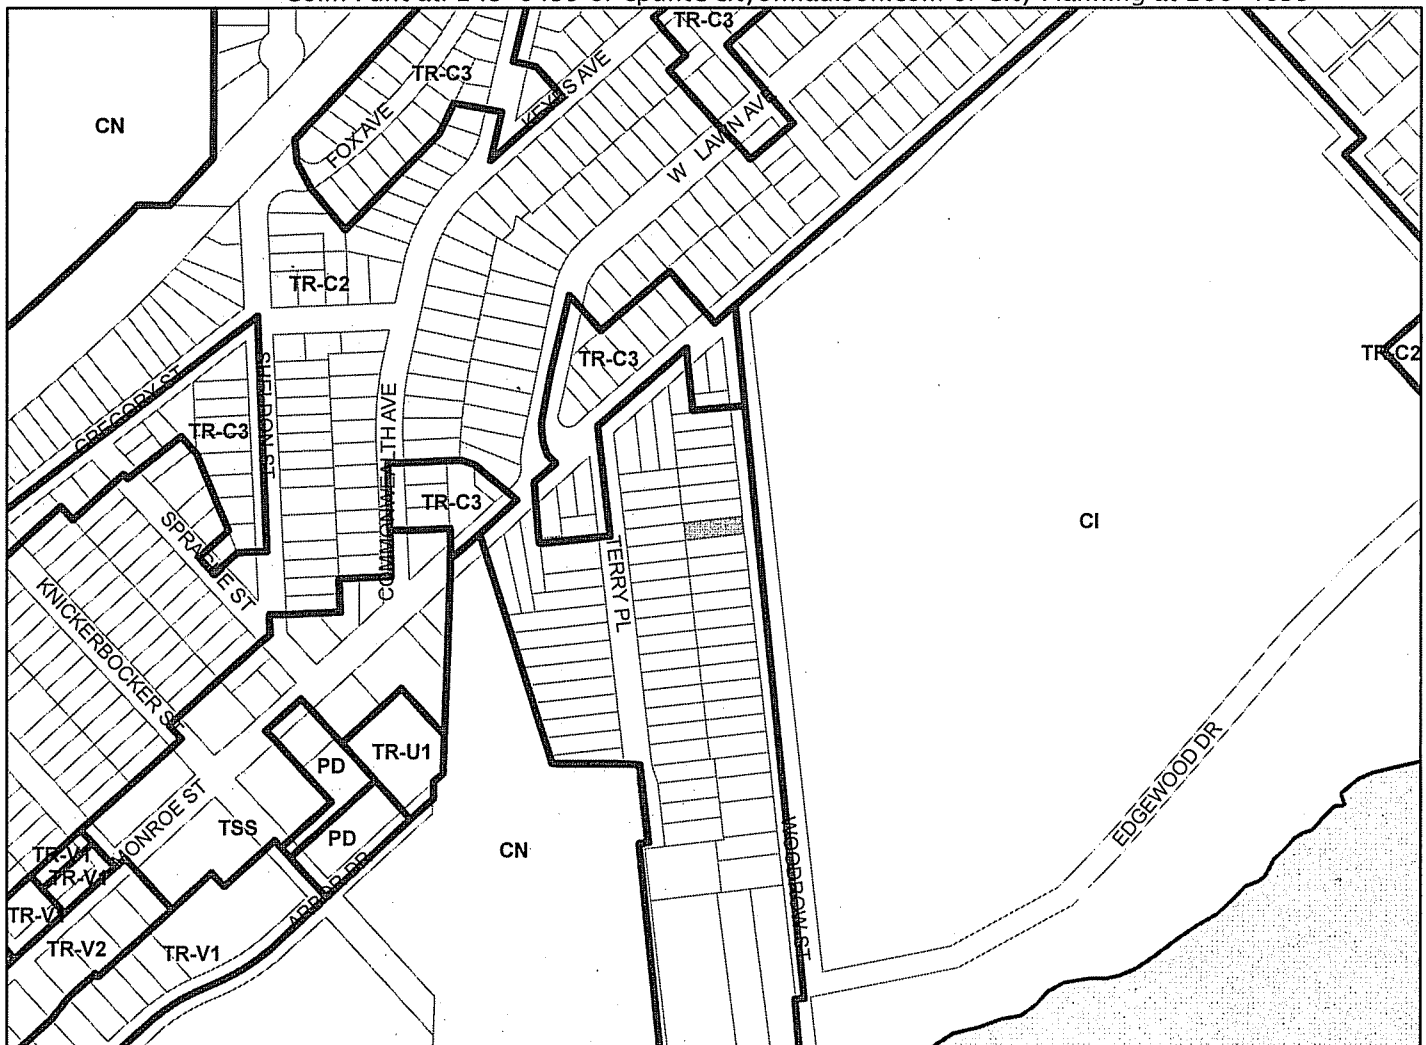

Scale : 1" = 400'

City of Madison, Planning Division : PPE : Date : 25 June 2018

10

