





LANDSCAPE ARCHITECTS

303 S. PATERSON
SUITE ONE
MADISON, WI 53703
Phone: 608 251-3600

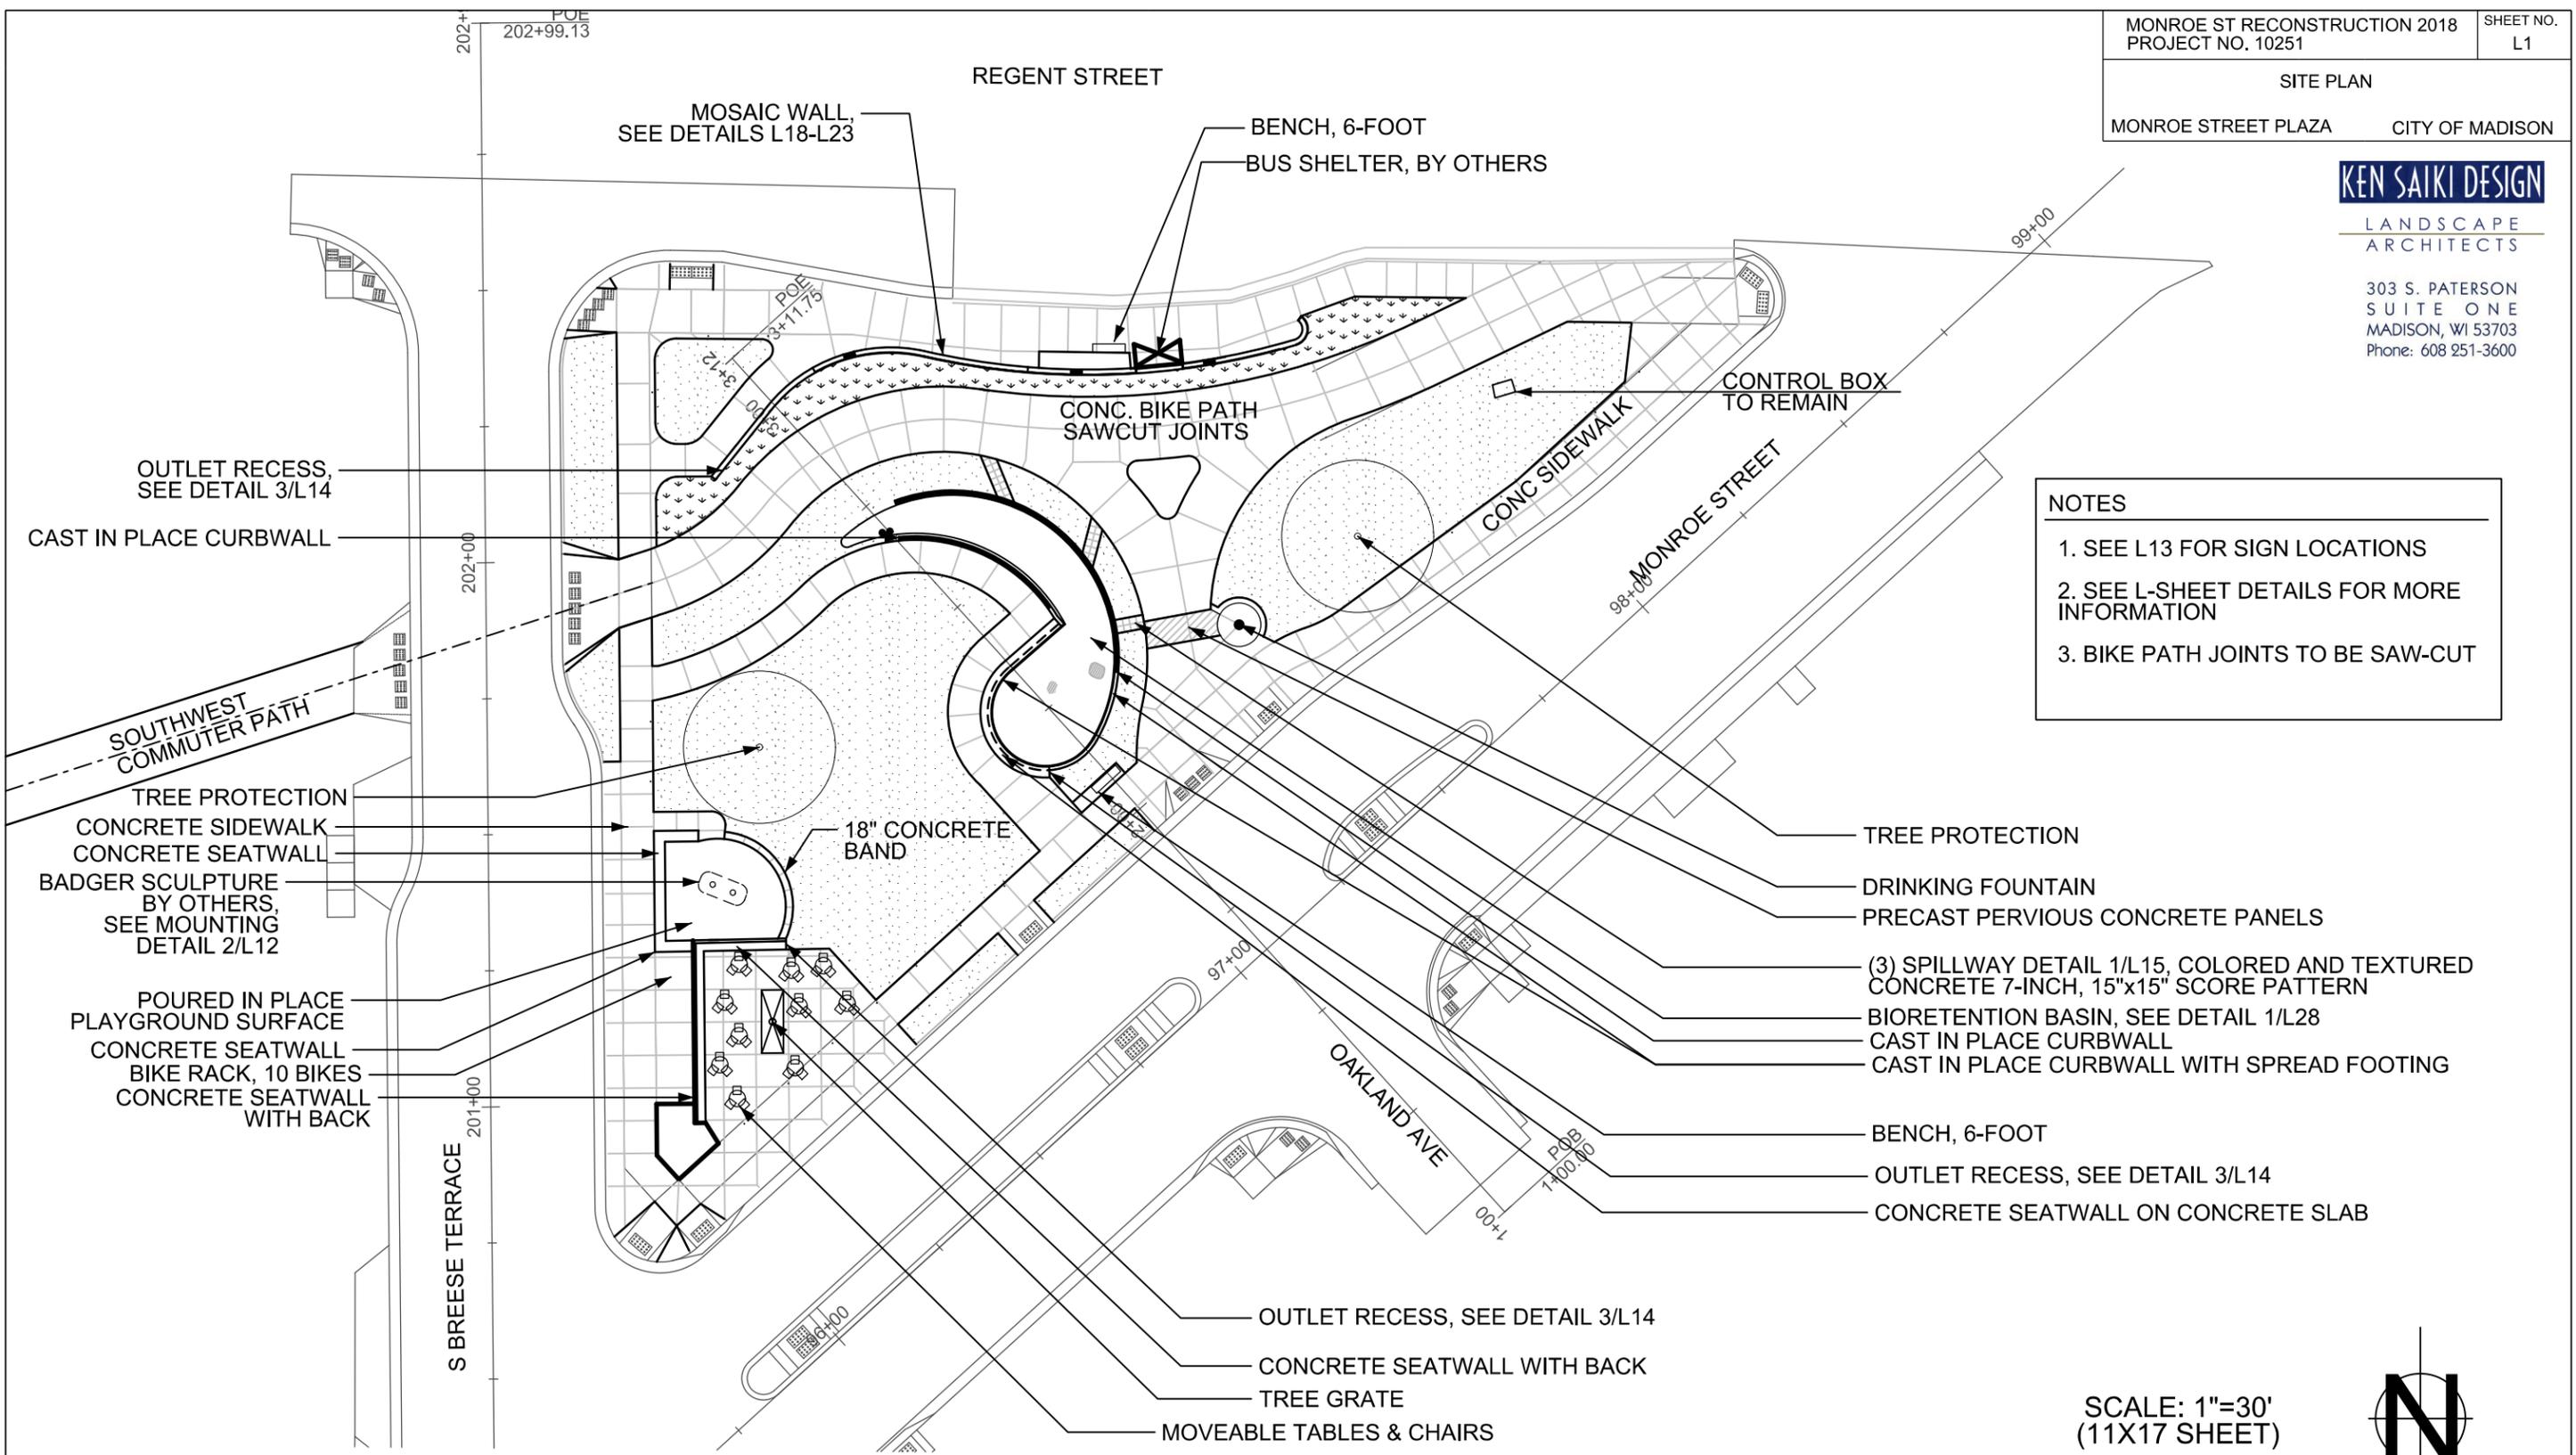

- NOTES**
1. SEE L13 FOR SIGN LOCATIONS
 2. SEE L-SHEET DETAILS FOR MORE INFORMATION
 3. BIKE PATH JOINTS TO BE SAW-CUT

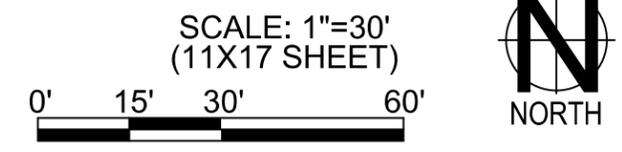

1
L1
PLAZA SITE PLAN WITH LABELS

PLOT SCALE:

PLOT NAME:

REV. DATE:

ORIGINATOR: CITY OF MADISON, STREETS DIVISION