


1
L21

MOSAIC WALL MODELING, SOUTH SIDE VIEW FROM PLAZA

NOT TO SCALE

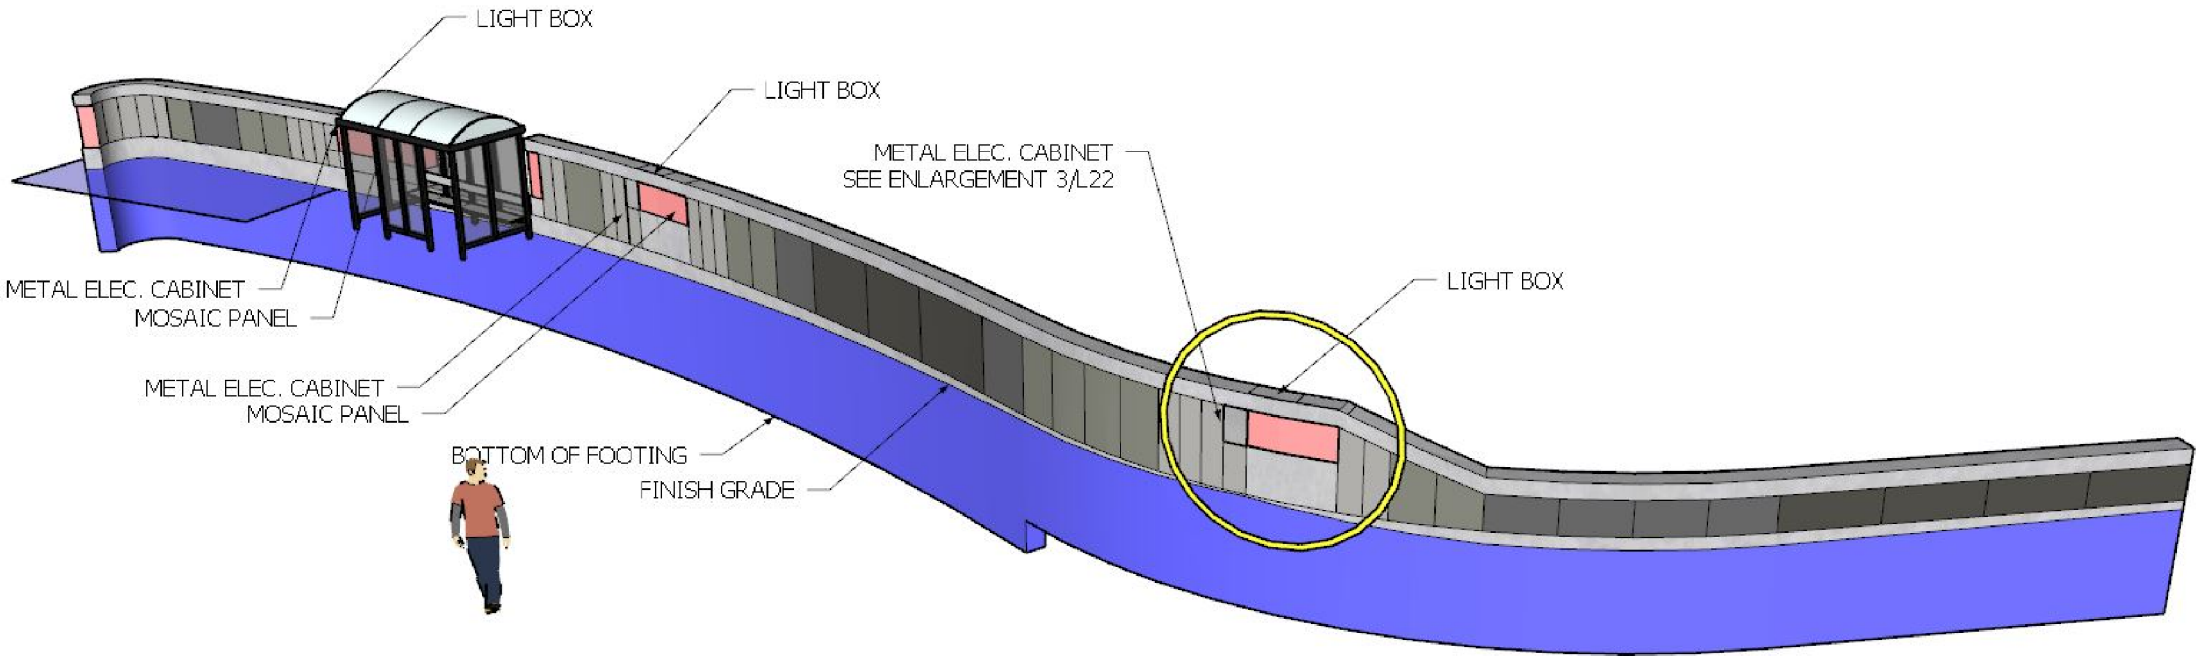

2
L21

MOSAIC WALL MODELING, NORTH SIDE VIEW FROM REGENT STREET

NOT TO SCALE

NOTE:
STAINING PATTERN MAY
CHANGE & WALL HEIGHT MAY
BE REDUCED. THESE ITEMS
WILL BE FINALIZED PRIOR TO
CONSTRUCTION.