


NOT FOR CONSTRUCTION

© 2018 Vierbicher Associates, Inc.

29 Jun 2018 - 3:08pm M:\Stone House Development\160298_134 S Fair Oaks, Madison\CADD\160298_Base.dwg by:jdoy

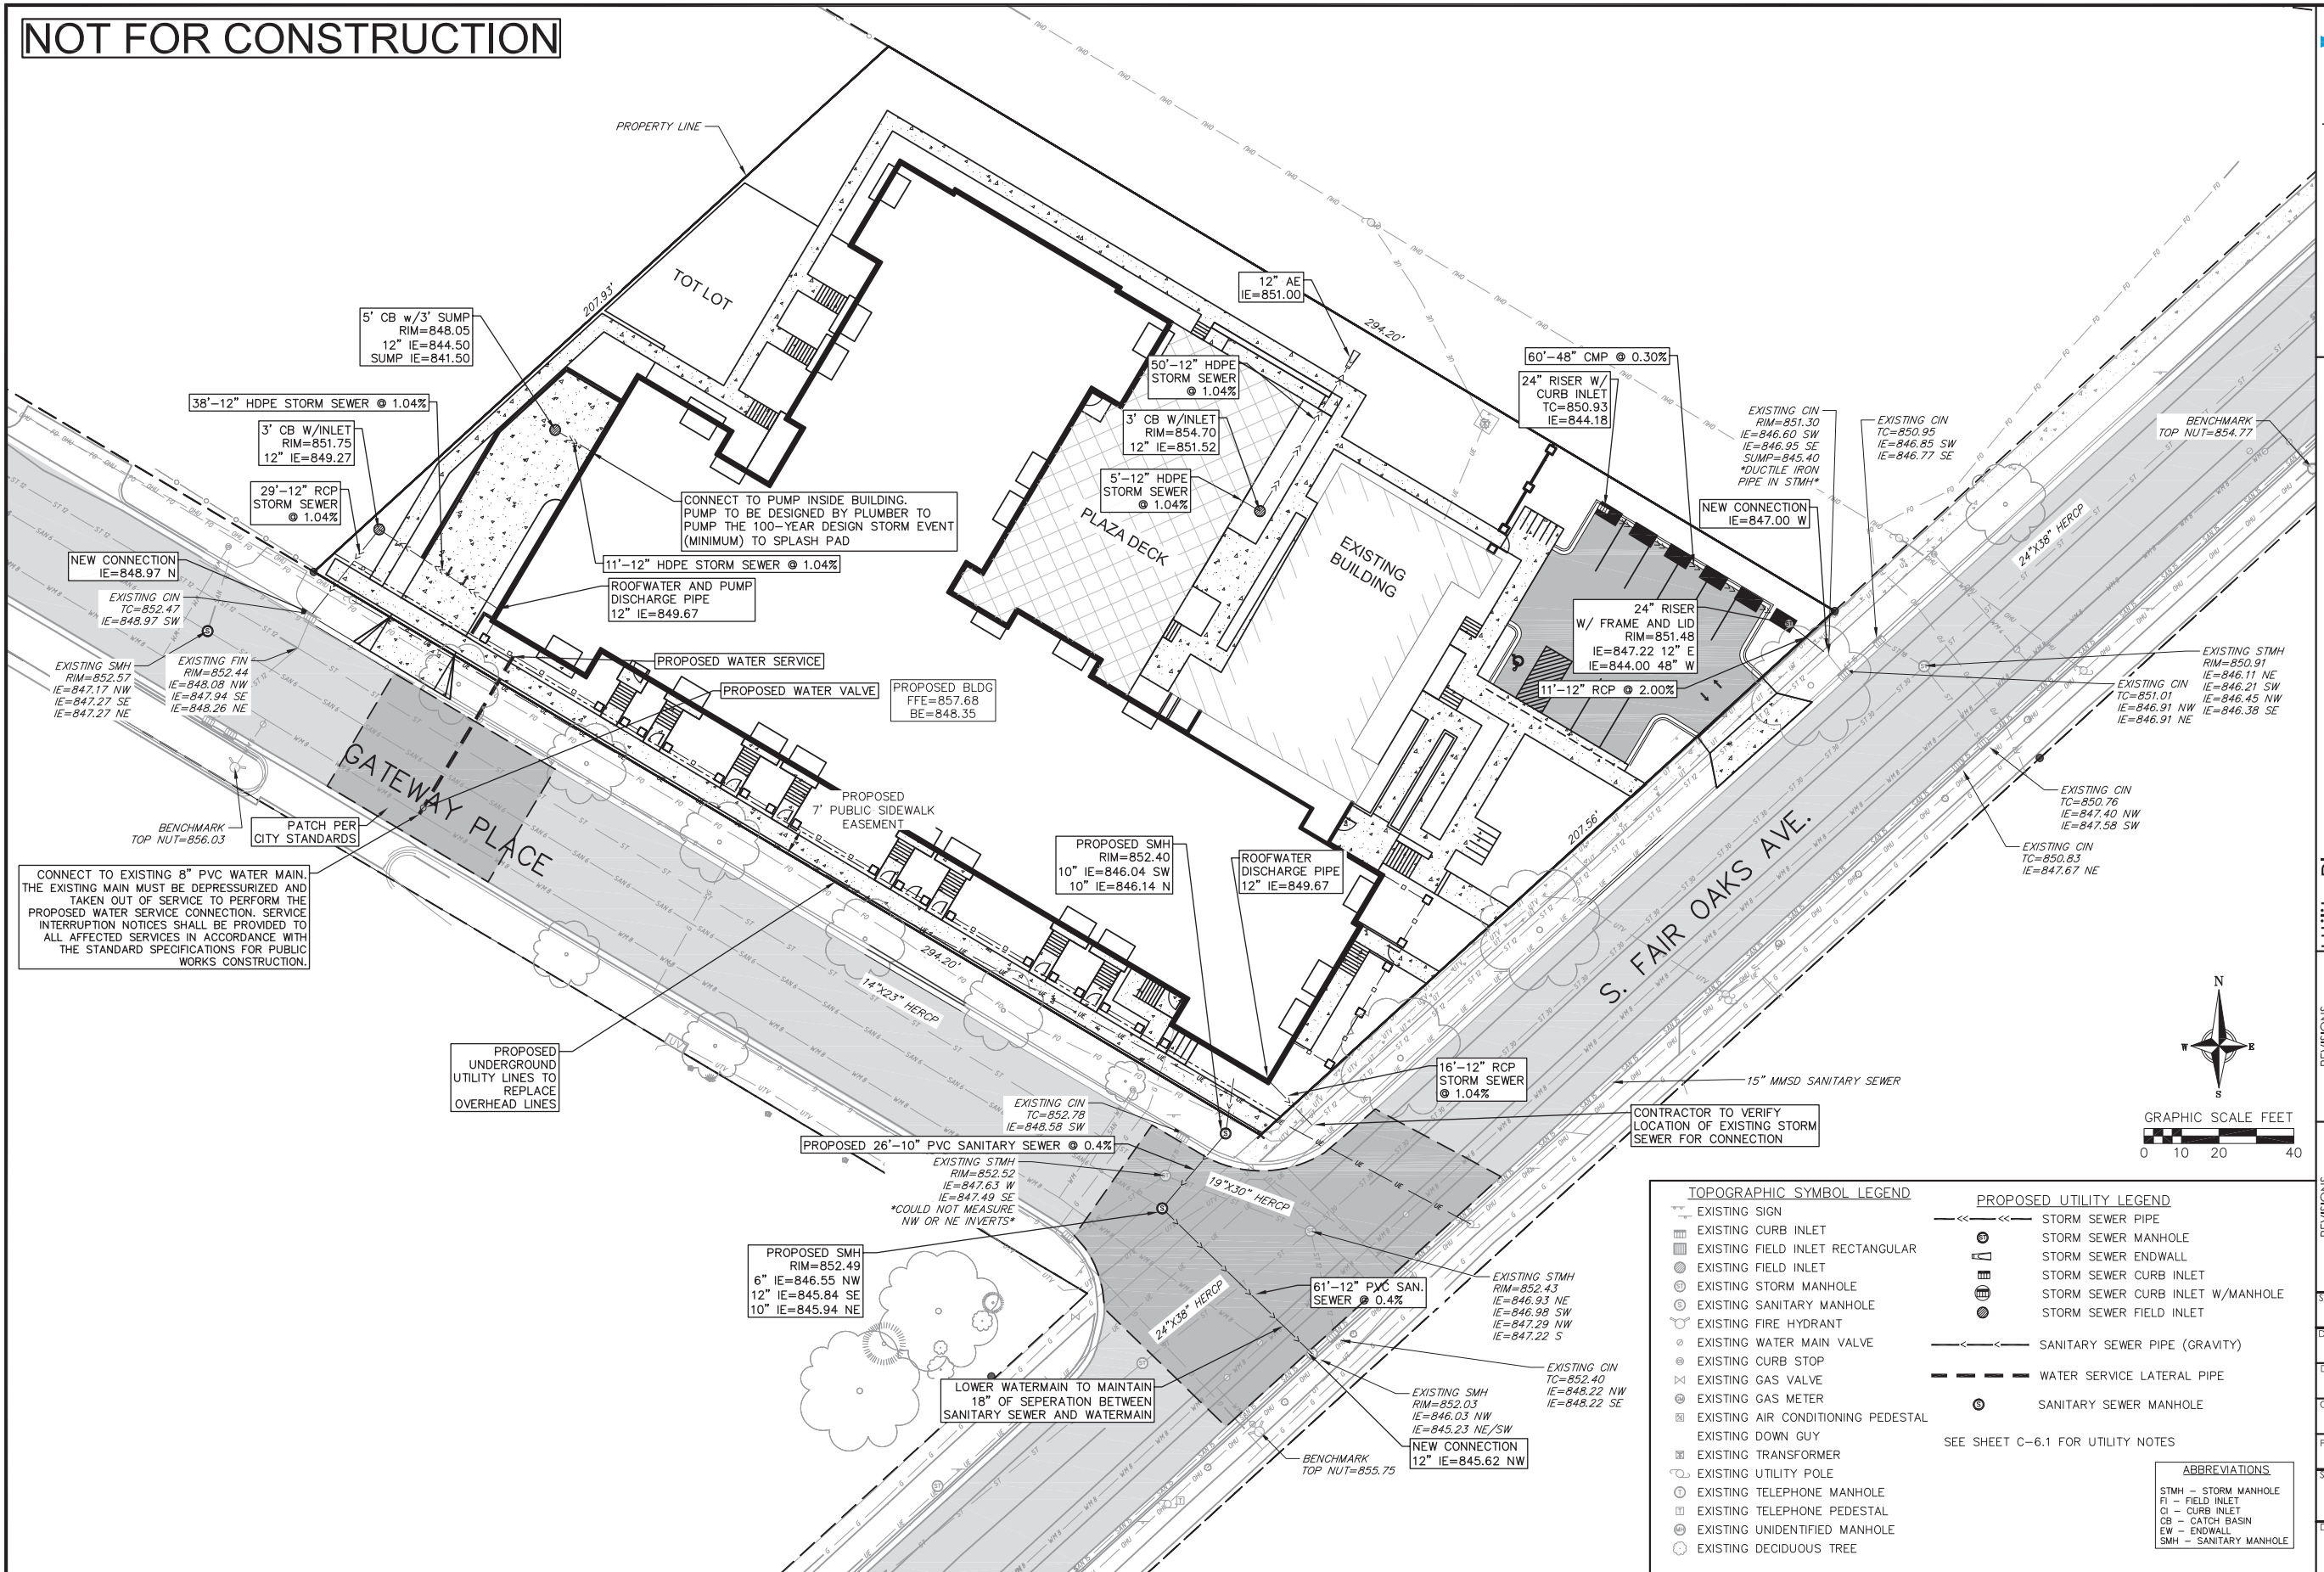

TOPOGRAPHIC SYMBOL LEGEND

- EXISTING SIGN
- EXISTING CURB INLET
- EXISTING FIELD INLET RECTANGULAR
- EXISTING FIELD INLET
- EXISTING STORM MANHOLE
- EXISTING SANITARY MANHOLE
- EXISTING FIRE HYDRANT
- EXISTING WATER MAIN VALVE
- EXISTING CURB STOP
- EXISTING GAS VALVE
- EXISTING GAS METER
- EXISTING AIR CONDITIONING PEDESTAL
- EXISTING DOWN GUY
- EXISTING TRANSFORMER
- EXISTING UTILITY POLE
- EXISTING TELEPHONE MANHOLE
- EXISTING TELEPHONE PEDESTAL
- EXISTING UNIDENTIFIED MANHOLE
- EXISTING DECIDUOUS TREE

PROPOSED UTILITY LEGEND

- STORM SEWER PIPE
- STORM SEWER MANHOLE
- STORM SEWER ENDWALL
- STORM SEWER CURB INLET
- STORM SEWER CURB INLET W/MANHOLE
- STORM SEWER FIELD INLET
- SANITARY SEWER PIPE (GRAVITY)
- EXISTING CURB STOP
- WATER SERVICE LATERAL PIPE
- SANITARY SEWER MANHOLE

ABBREVIATIONS

- STMH - STORM MANHOLE
- FI - FIELD INLET
- CI - CURB INLET
- CB - CATCH BASIN
- EW - ENDWALL
- SMH - SANITARY MANHOLE

REVISIONS	NO.	DATE	REMARKS
	1	6/29/18	CITY RESUBMITTAL

SCALE: AS SHOWN

DATE: 04/11/2018

DRAFTER: JARC

CHECKED: JDoy

PROJECT NO.: 160298

SHEET: 5 OF 7

DWG. NO.: C-5.0