
# O'SO BREWING CO. TASTING ROOM- 1817 E WASHINGTON CONDITIONAL USE APPLICATION

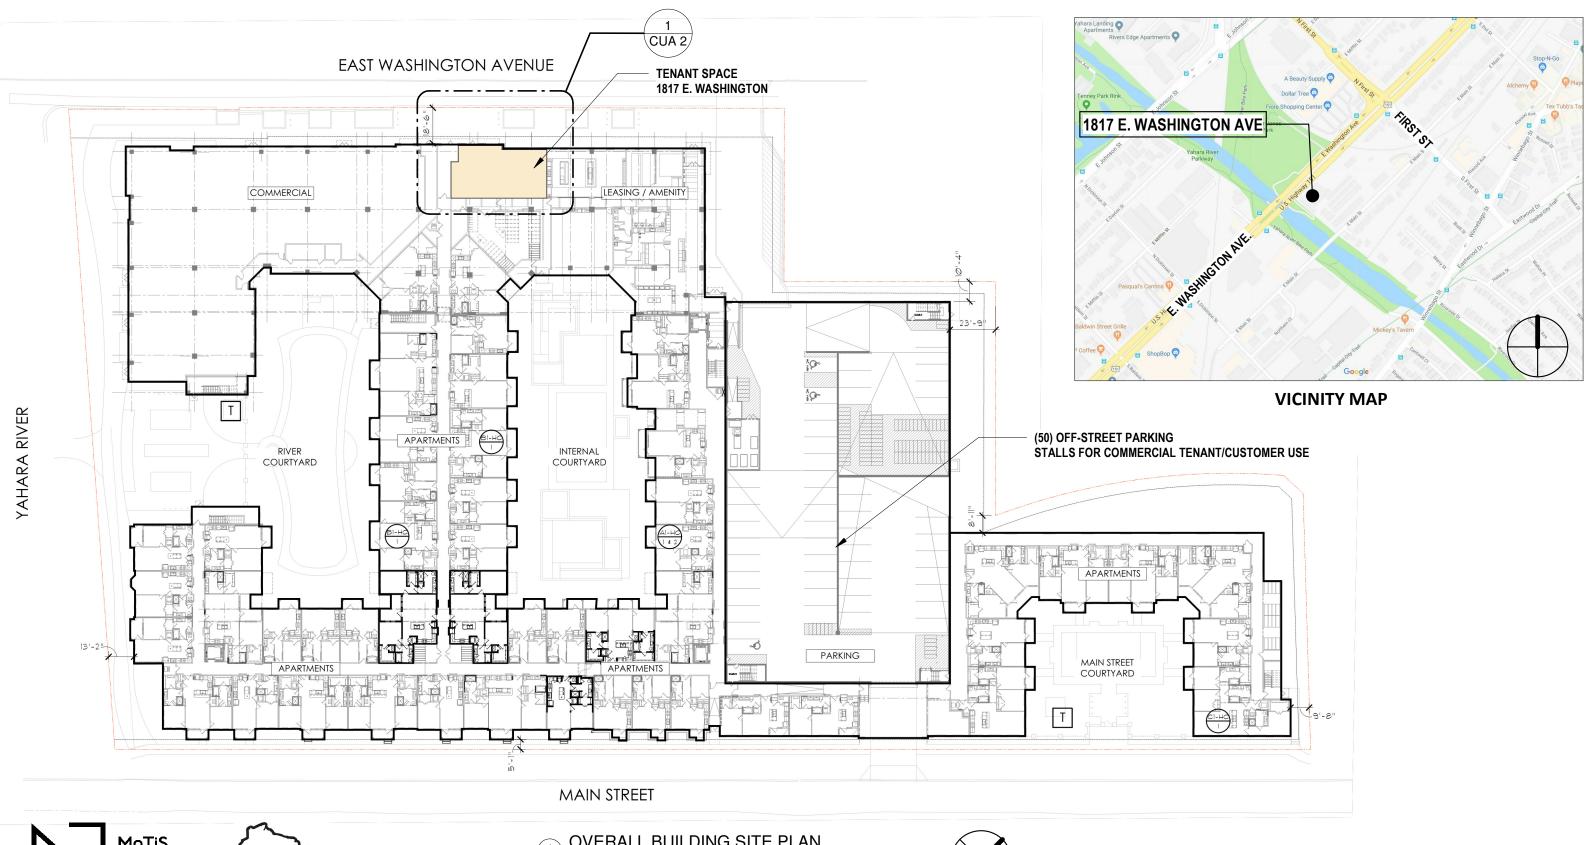

**MoTiS** Morrison Tills Studio




OVERALL BUILDING SITE PLAN (1 1" = 50'-0"



08/15/18

## CUA 1 **OVERALL SITE PLAN**


## O'SO BREWING CO. TASTING ROOM- 1817 E WASHINGTON CONDITIONAL USE APPLICATION

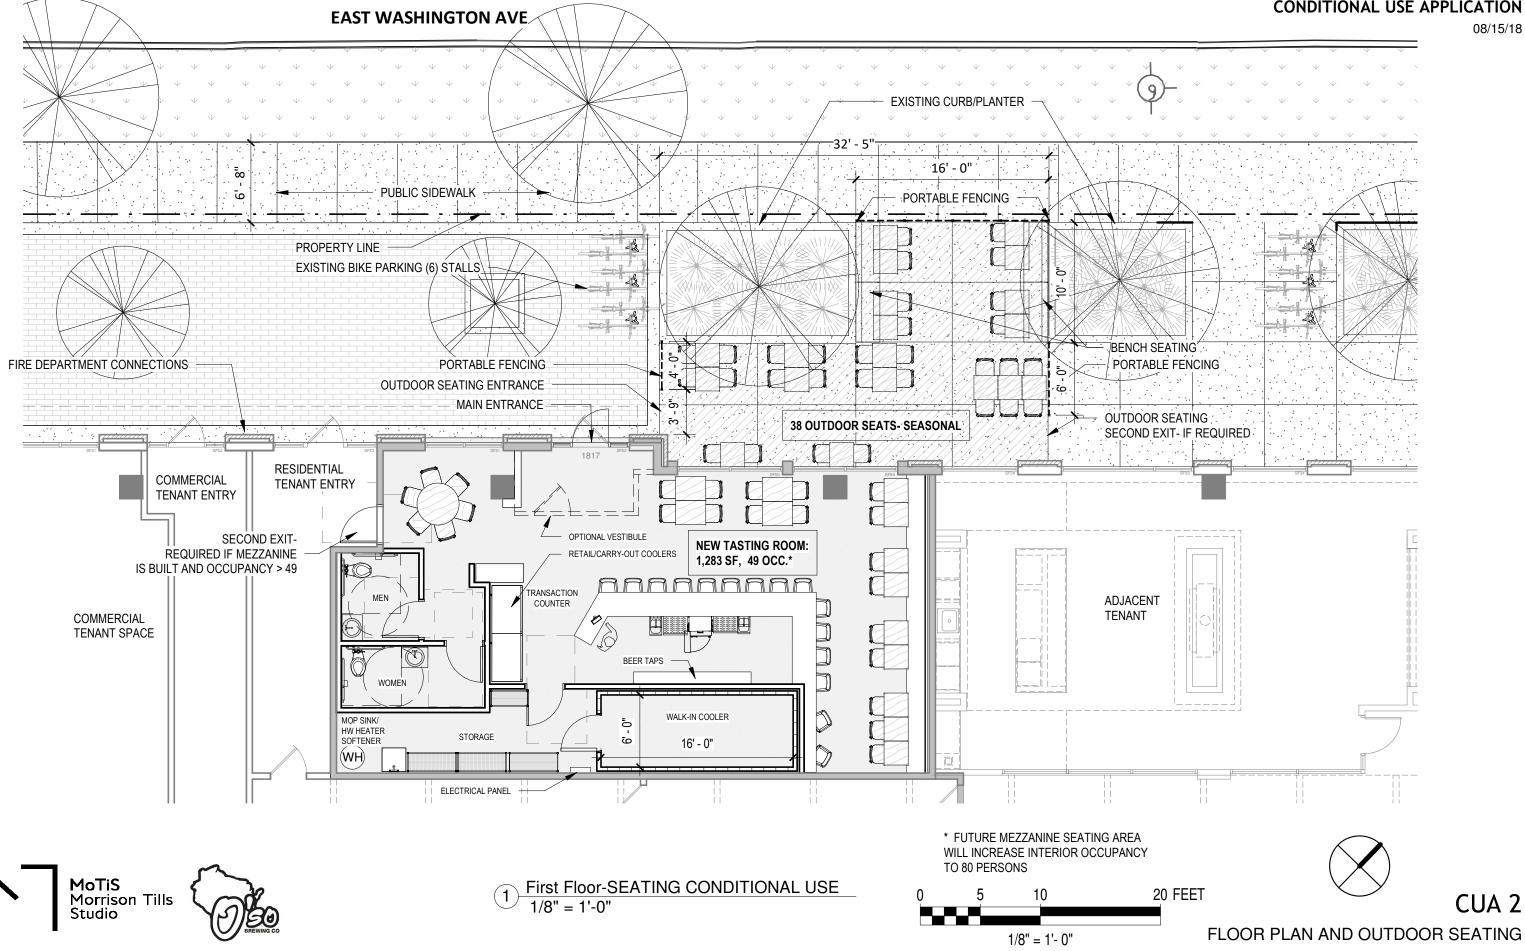

08/15/18

CUA 2

### O'SO BREWING CO. TASTING ROOM- 1817 E WASHINGTON CONDITIONAL USE APPLICATION 08/15/18

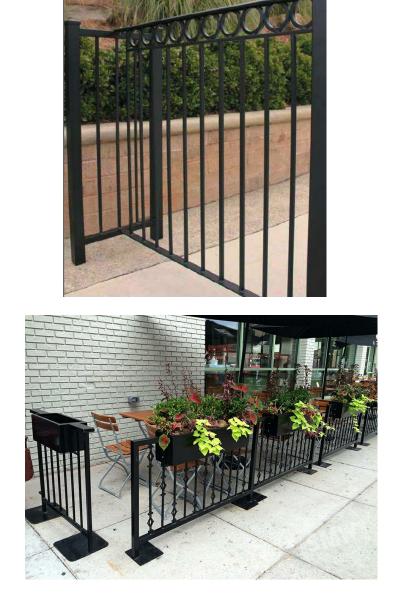

### TEMPORARY FENCING: BLACK METAL, FREE-**STANDING 36" TALL- SIMILAR TO SHOWN**





**OUTDOOR UMBRELLAS** - SIMILAR TO SHOWN, QUANTITY TBD



OUTDOOR SEATING: METAL TABLES AND CHAIRS- BLACK OR **SILVER- SIMILAR TO SHOWN** 





CUA 3 OUTDOOR FURNITURE

## O'SO BREWING CO. TASTING ROOM- 1817 E WASHINGTON CONDITIONAL USE APPLICATION 08/15/18





MoTiS Morrison Tills Studio

CUA 4 SITE PHOTOS