



City of Madison

Conditional Use

Location
211 N. Carroll Street


Project Name
Drury Hotel

Applicant
Madison Area Technical College / Larry Westrich, Drury Southwest, Inc.


Existing Use
Technical college

Proposed Use
Construct 310-room hotel with 12,000 square feet of leasable commercial space.

Public Hearing Date
Plan Commission
17 September 2018

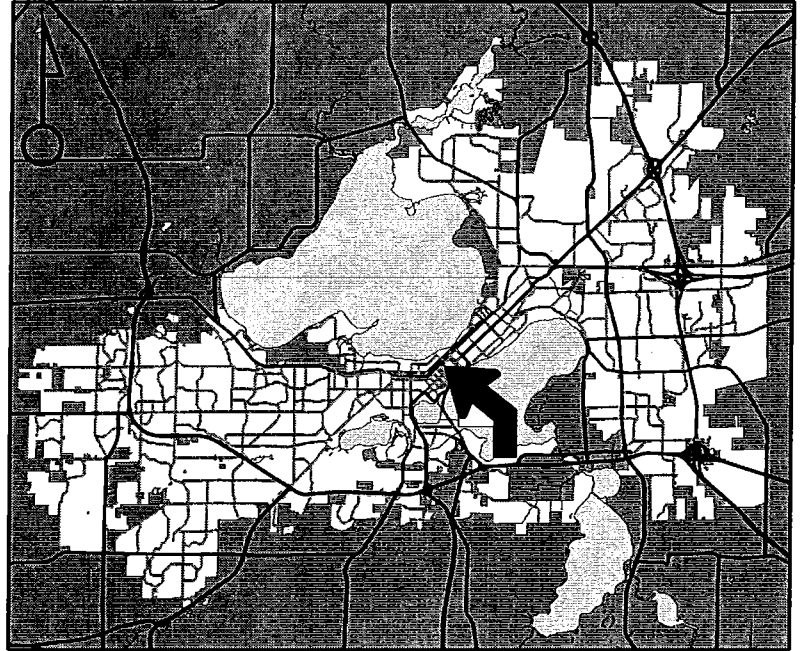

For Questions Contact: Colin Punt at: 243-0455 or cpunt@cityofmadison.com or City Planning at 266-4635

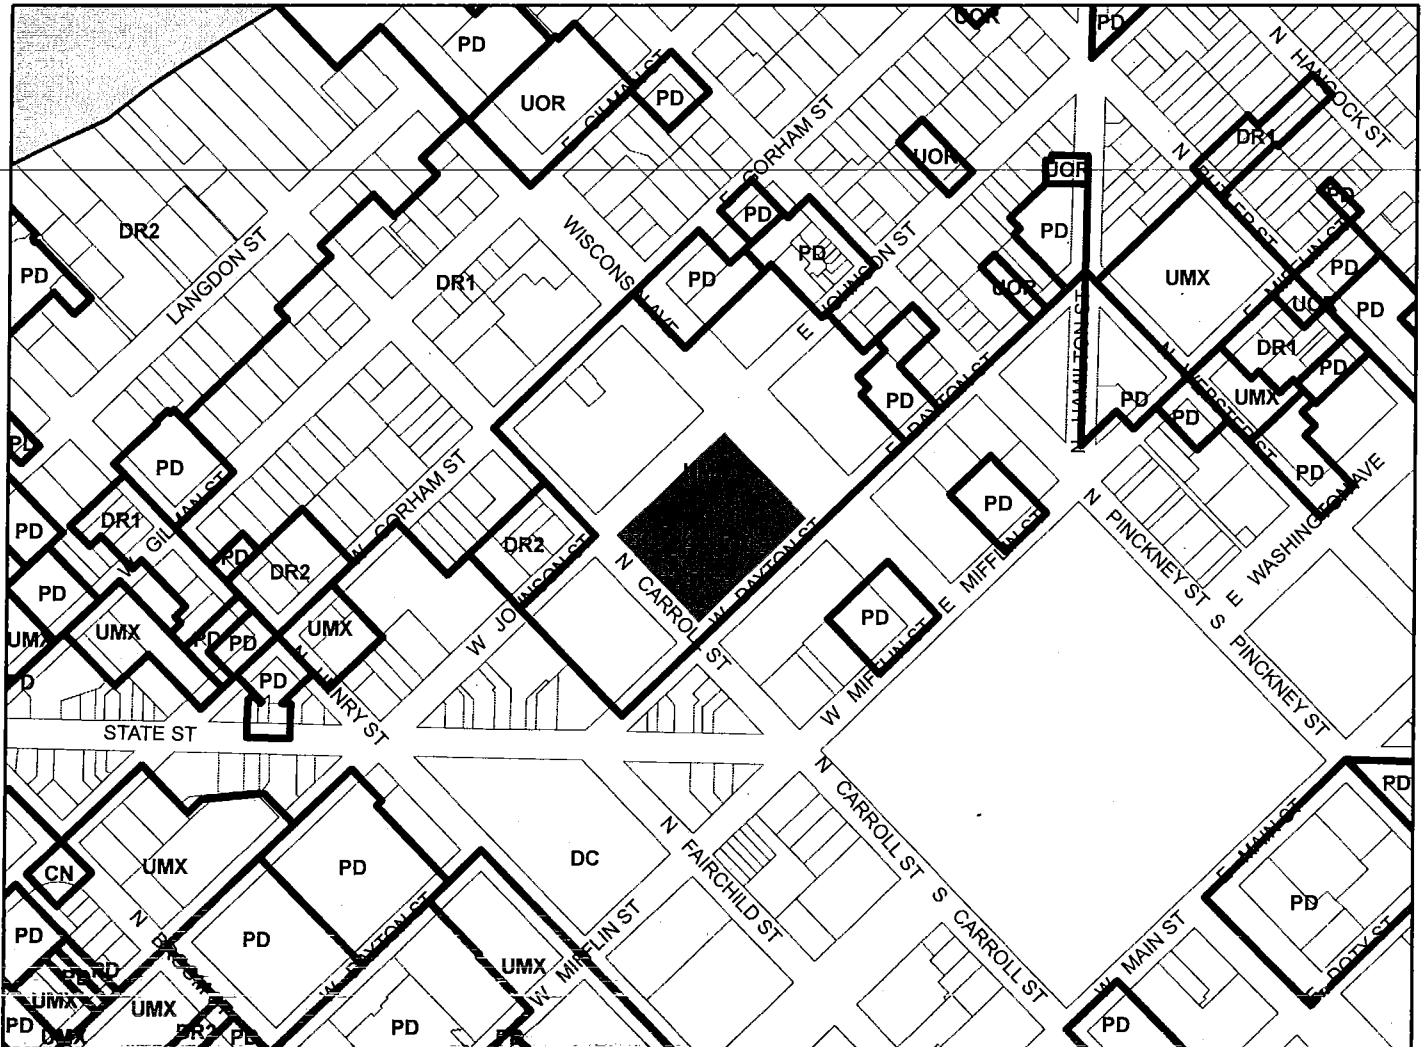

Scale : 1" = 400'

City of Madison, Planning Division : PPE : Date : 04 September 2018

