



# City of Madison

## Conditional Use

Location  
211 N. Carroll Street


Project Name  
Drury Hotel

Applicant  
Madison Area Technical College / Larry Westrich, Drury Southwest, Inc.


Existing Use  
Technical college

Proposed Use  
Construct 310-room hotel with 12,000 square feet of leasable commercial space.

Public Hearing Date  
Plan Commission  
17 September 2018

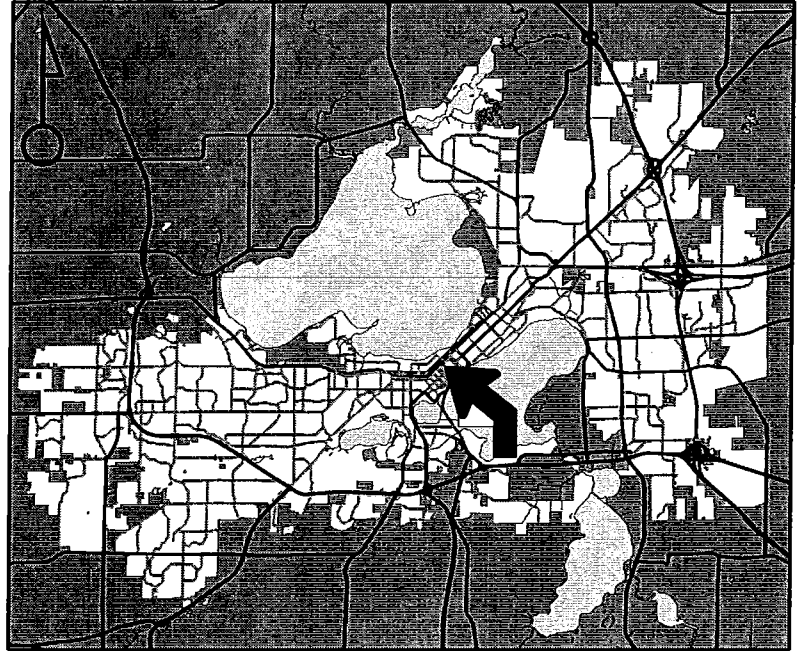

For Questions Contact: Colin Punt at: 243-0455 or cpunt@cityofmadison.com or City Planning at 266-4635

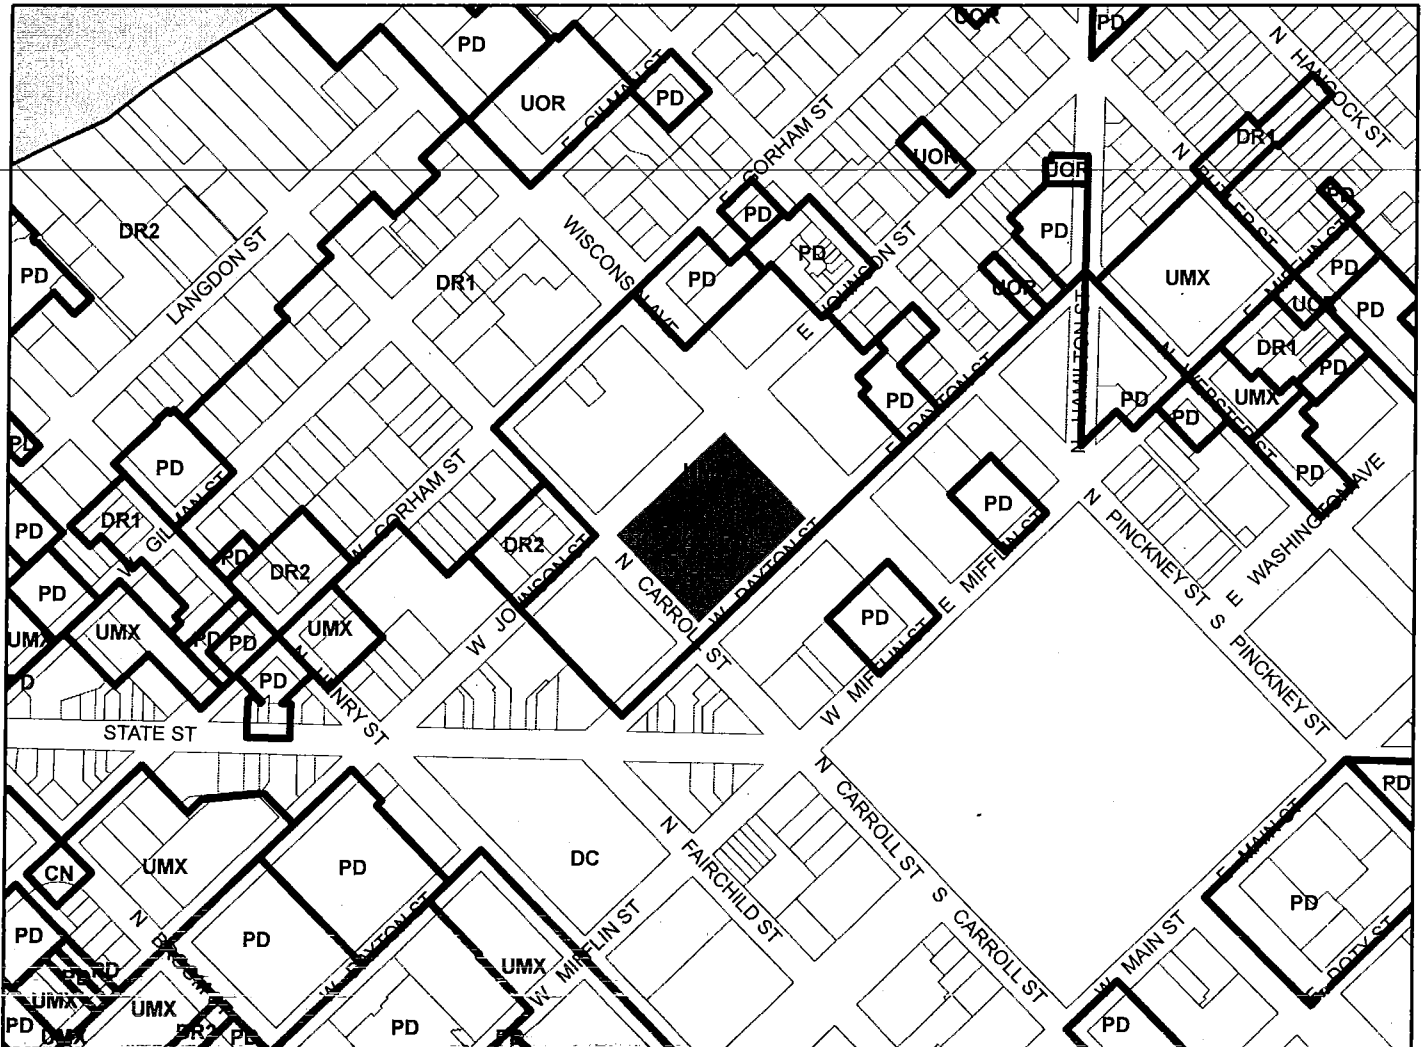

Scale : 1" = 400'

City of Madison, Planning Division : PPE : Date : 04 September 2018

