



### Location

222 N. Charter Street

### Applicant

Jim Stopples / Knothe & Bruce Architects

From: TR-U2

To: PD

### Existing Use

Single-family home


### Proposed Use

Demolish single-family residence and construct 12-story, 43-unit apartment building; and reduce Official Map reservation from 17 feet to 14 feet


### Public Hearing Dates

Plan Commission  
17 December 2018

Common Council  
08 January 2019

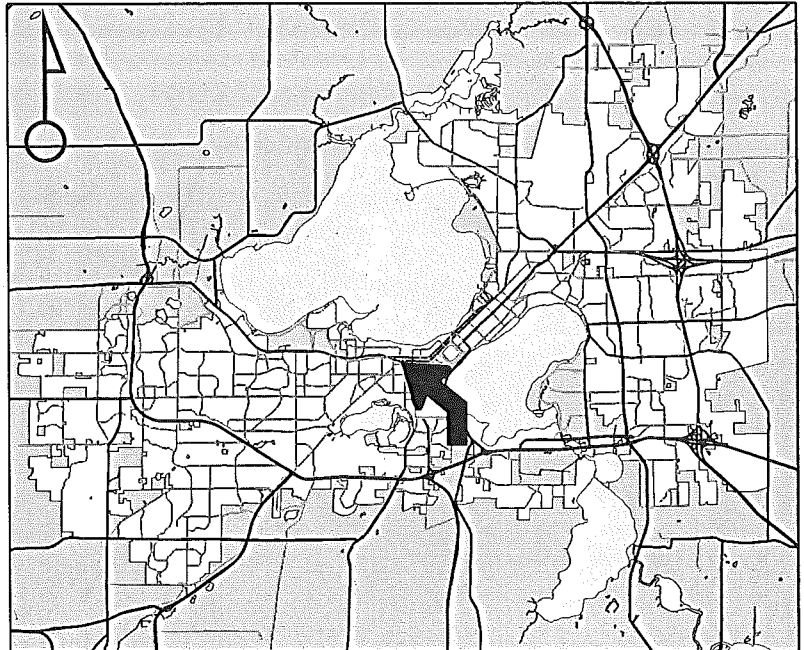

For Questions Contact: Chris Wells at: 261-9135 or cwells@cityofmadison.com or City Planning at 266-4635

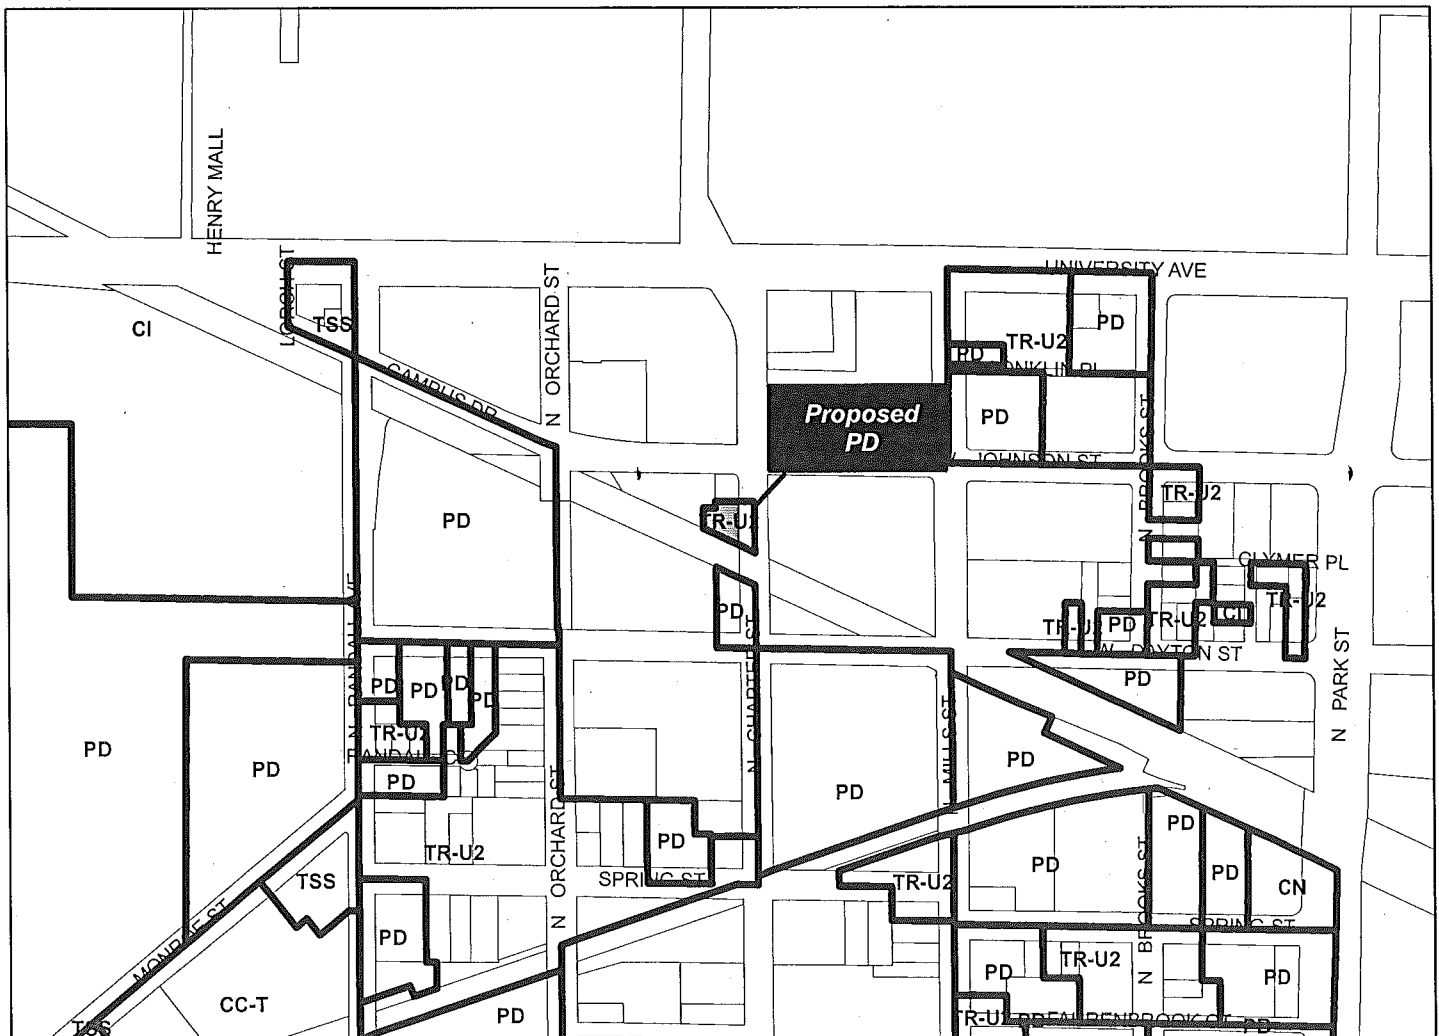

Scale : 1" = 400'

7-9



1-9