



# City of Madison

## Conditional Use

Location  
4116 Monona Drive


Project Name  
Tabby and Jacks Animal Daycare

Applicant  
Lake Edge Property Group, LLC / Brad Koning, Sketchworks Architecture, LLC


Existing Use  
Multi-use Commercial

Proposed Use  
Allow animal daycare tenant in existing multi-tenant commercial center

Public Hearing Date  
Plan Commission  
14 January 2019

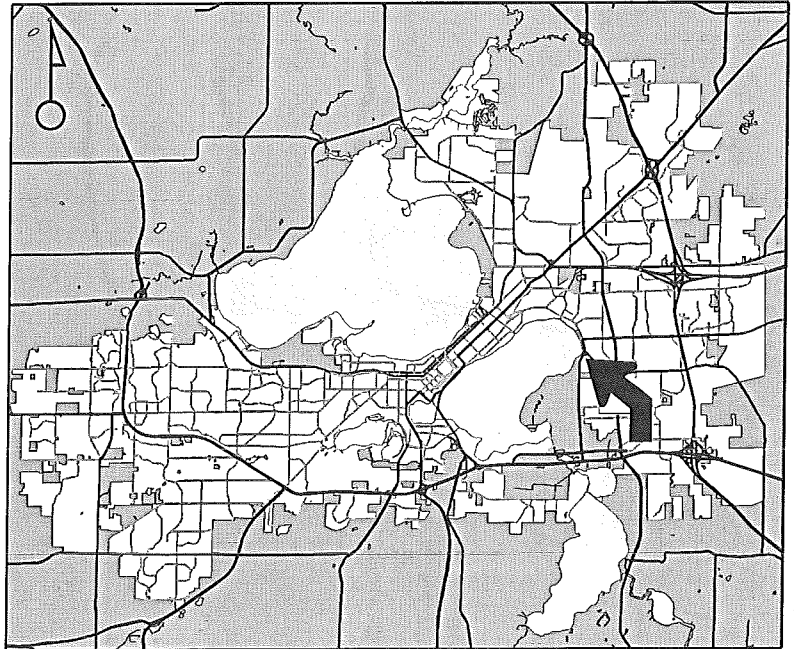

For Questions Contact: Sydney Prusak at: 243-0554 or [sprusak@cityofmadison.com](mailto:sprusak@cityofmadison.com) or City Planning at 266-4635

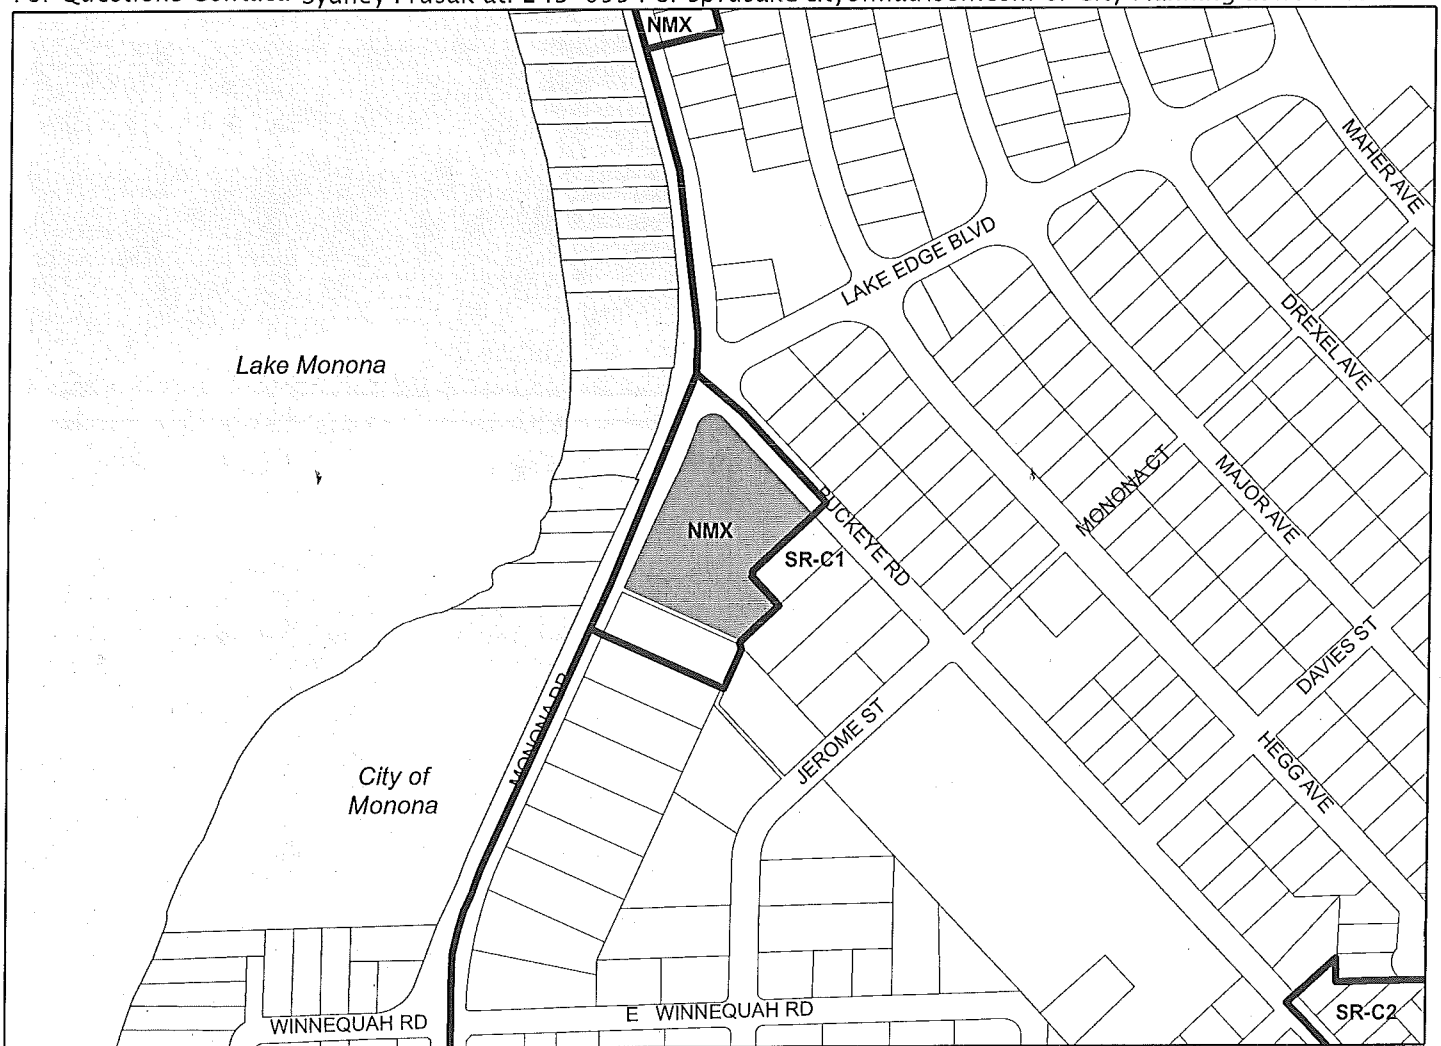

Scale : 1" = 400'

City of Madison, Planning Division : PPE : Date : 1 January 2019

15



City of Madison

4116 Monona Drive

