

Project Area

MILWAUKEE ST

THORP ST


JAMES ST

DALEY DR

S BRYAN ST

S FAIR OAKS AVE

PROJECT BOUNDARY

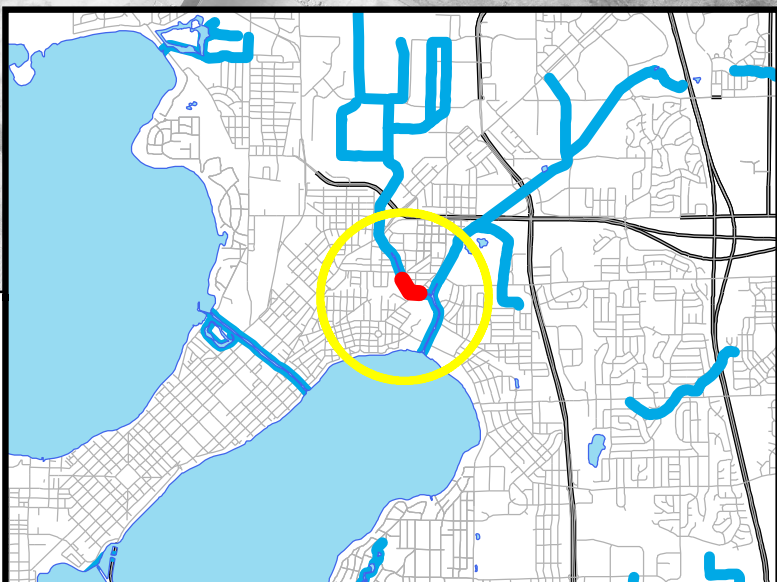

0 70 140 280 Feet



Starkweather Creek Streambank- Existing Condition



6/5/18 Lake Monona ~845.93'





6/5/18 Lake Monona ~845.93'



6/16/18 Lake Monona ~846.51'

CANOE/KAYAK LAUNCH

TYP. CROSS SECTION

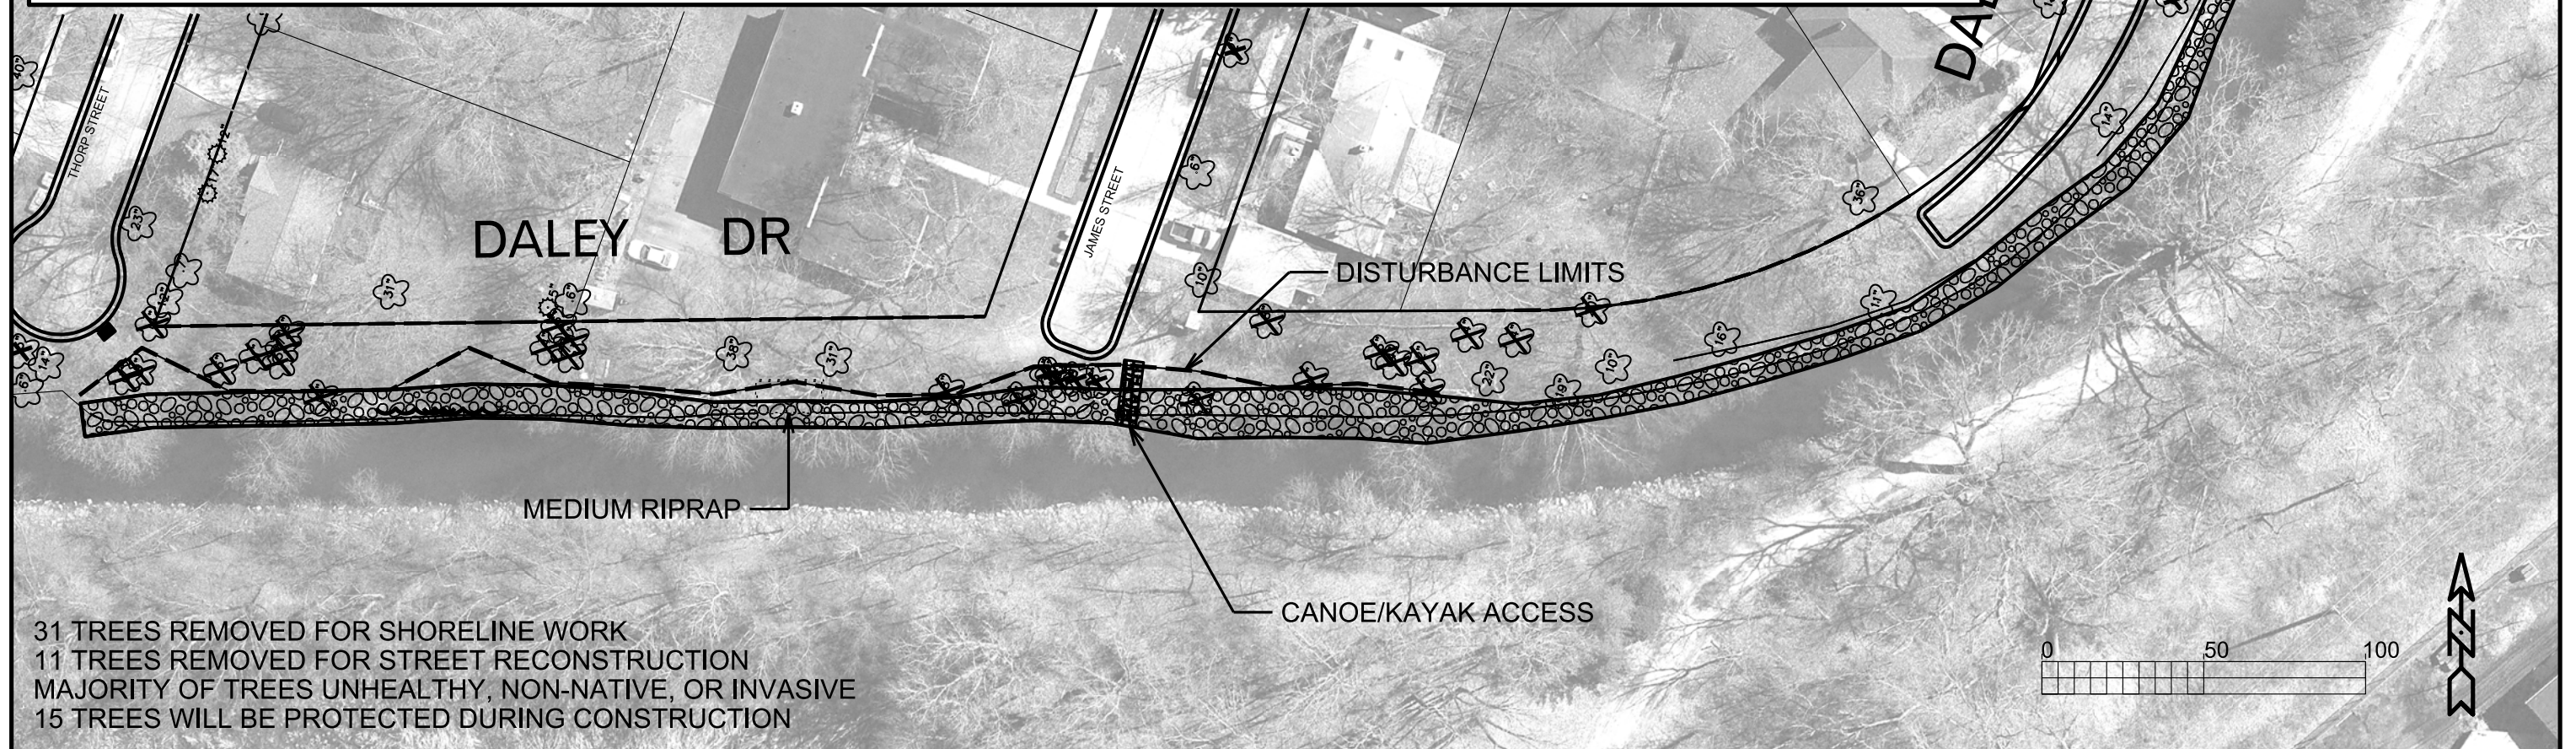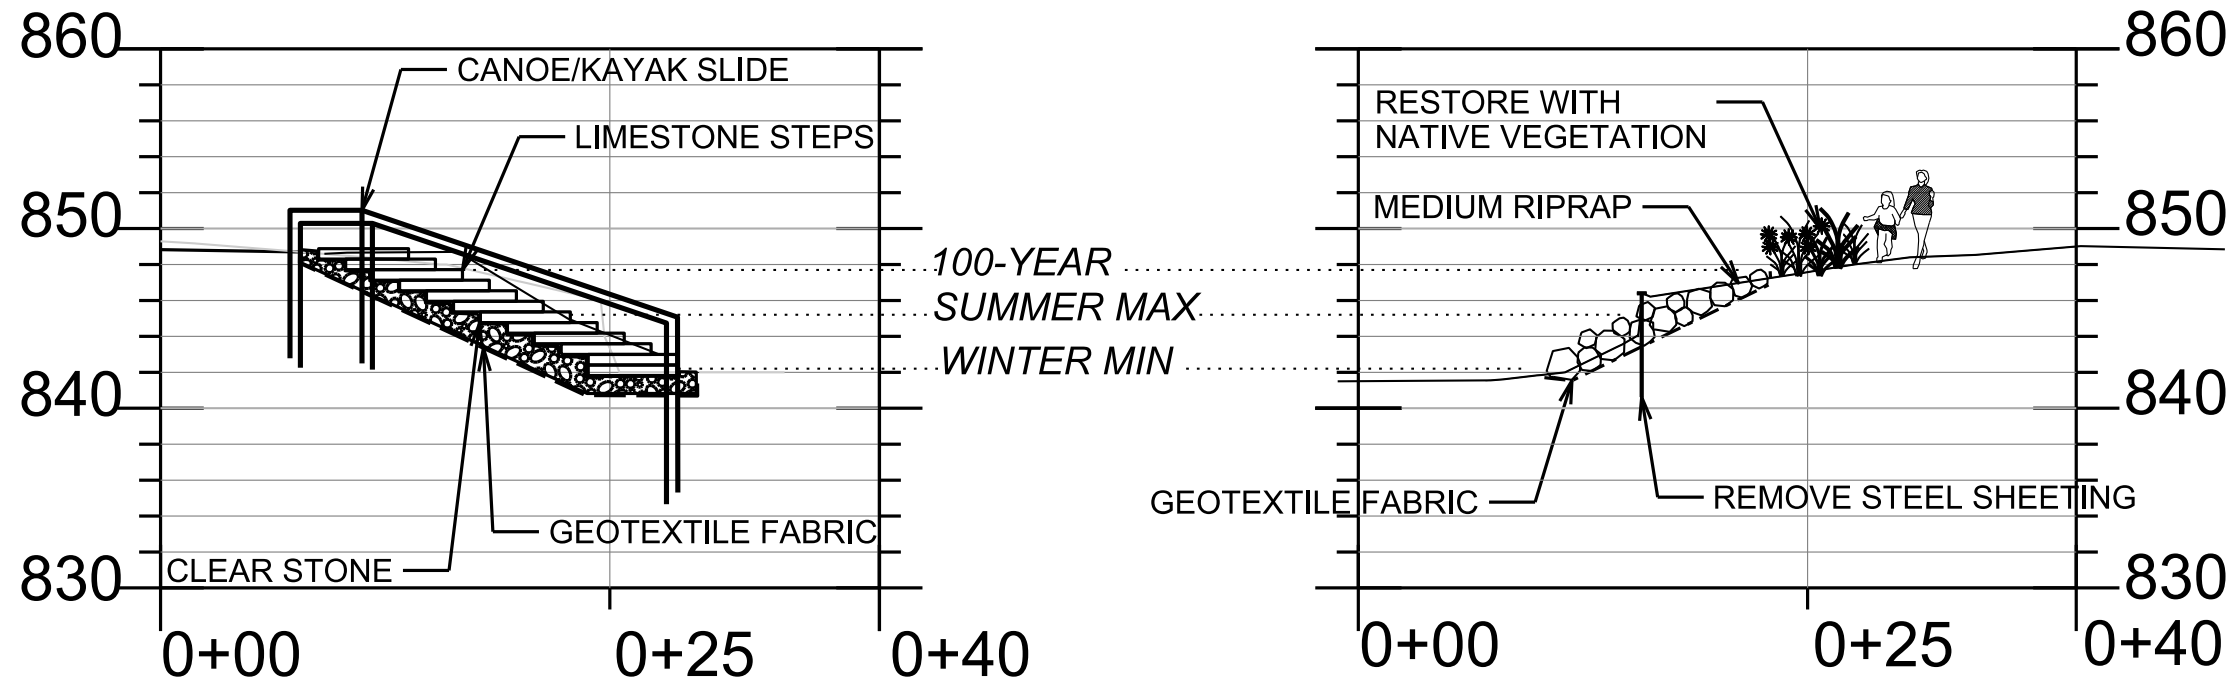


PLOT SCALE: _____

PLOT NAME: _____


REV. DATE: _____

ORIGINATOR: CITY OF MADISON, STREETS DIVISION

Riprap to Scale

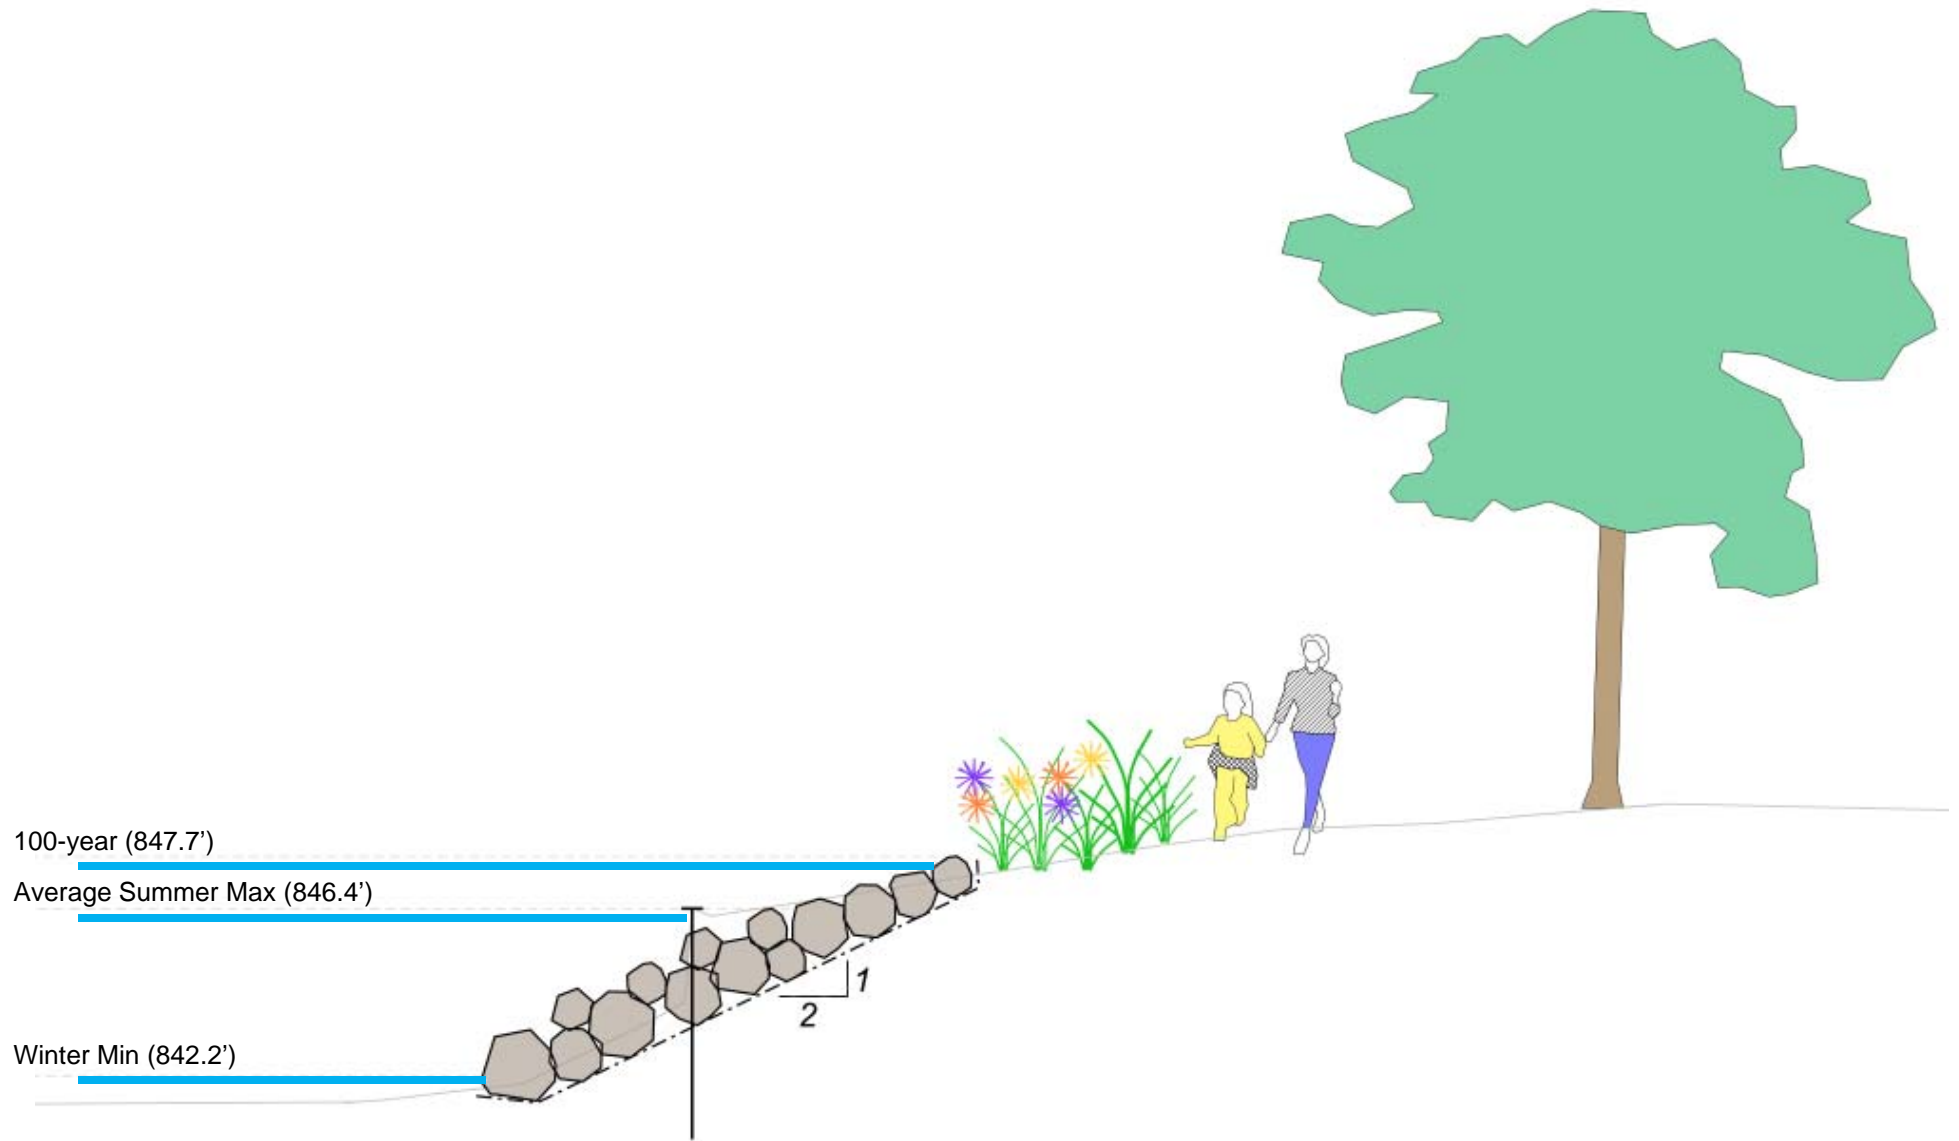

Canoe/Kayak Launch Design

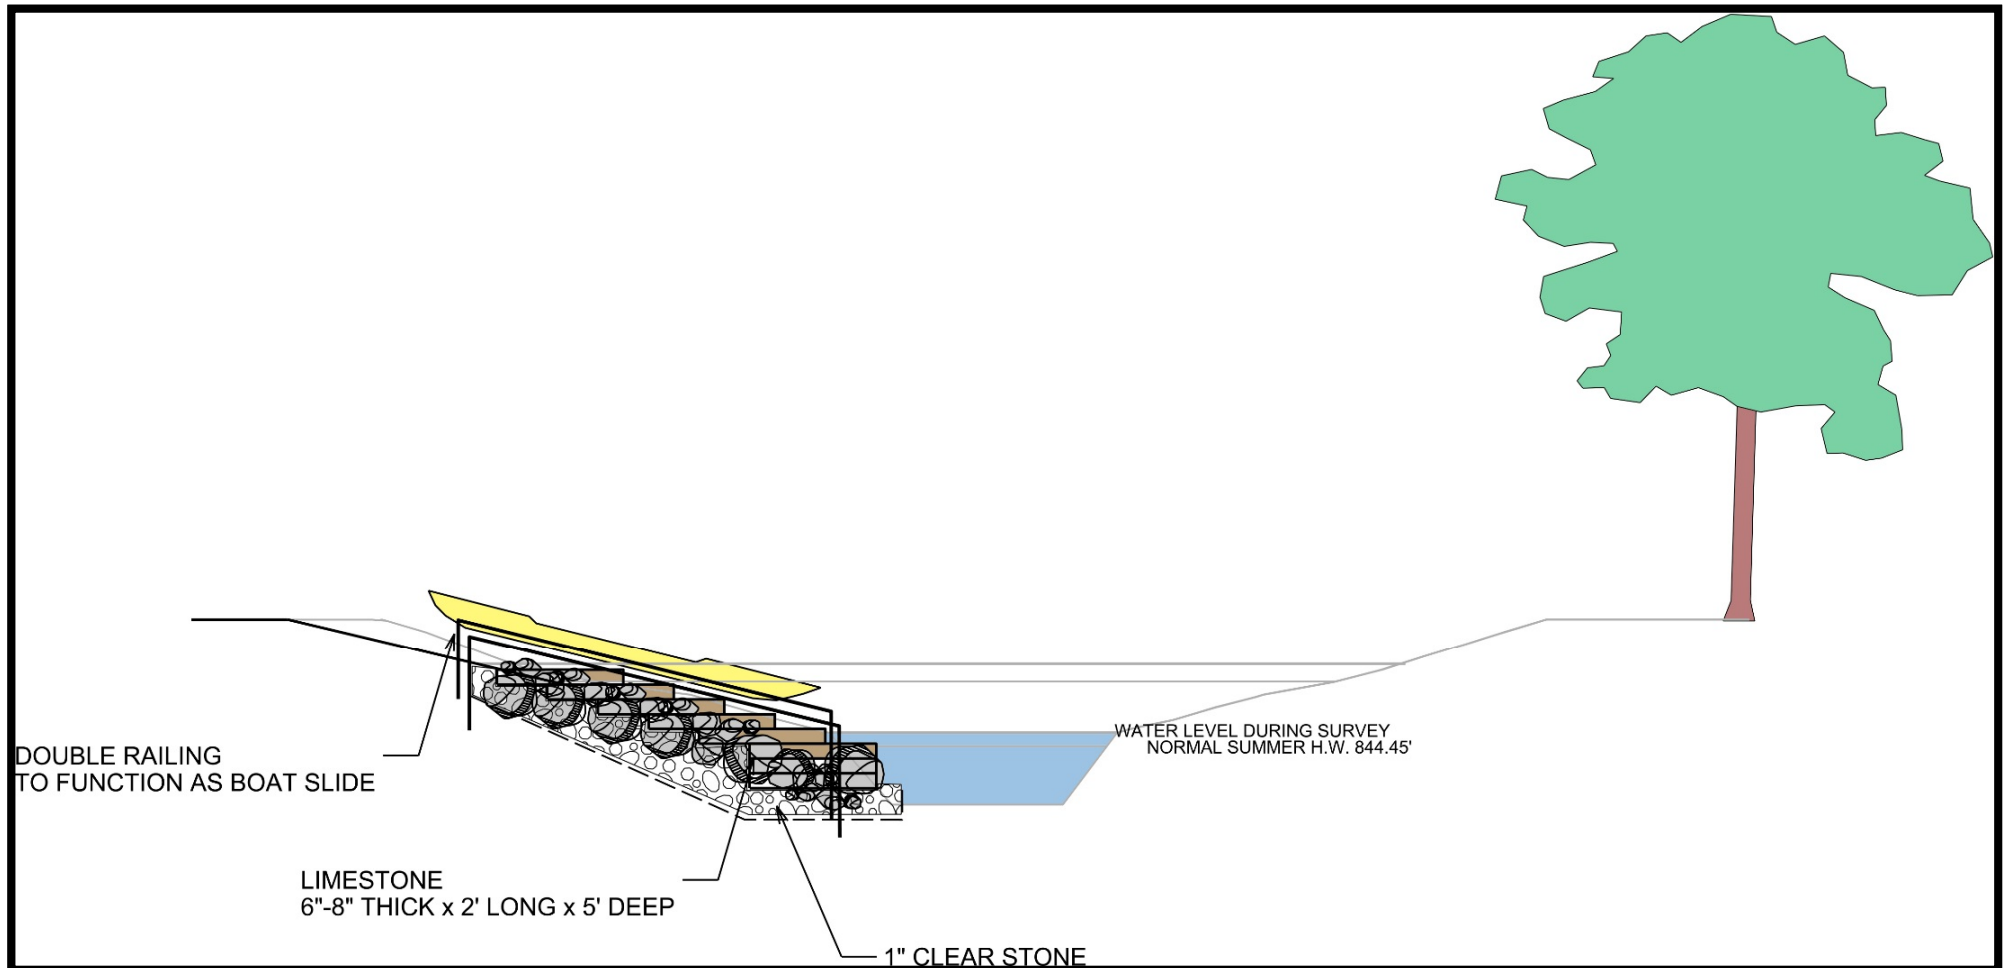

 MOSS PLANTING

 RIVER BIRCH

 WHITE OAK,
SWAMP WHITE OAK


 REMAINING TREES

 AMERICAN ELM
(HYBRID)

 PAGODA DOGWOOD,
RED OSIER DOGWOOD

 ELDERBERRY

 BUTTONBUSH

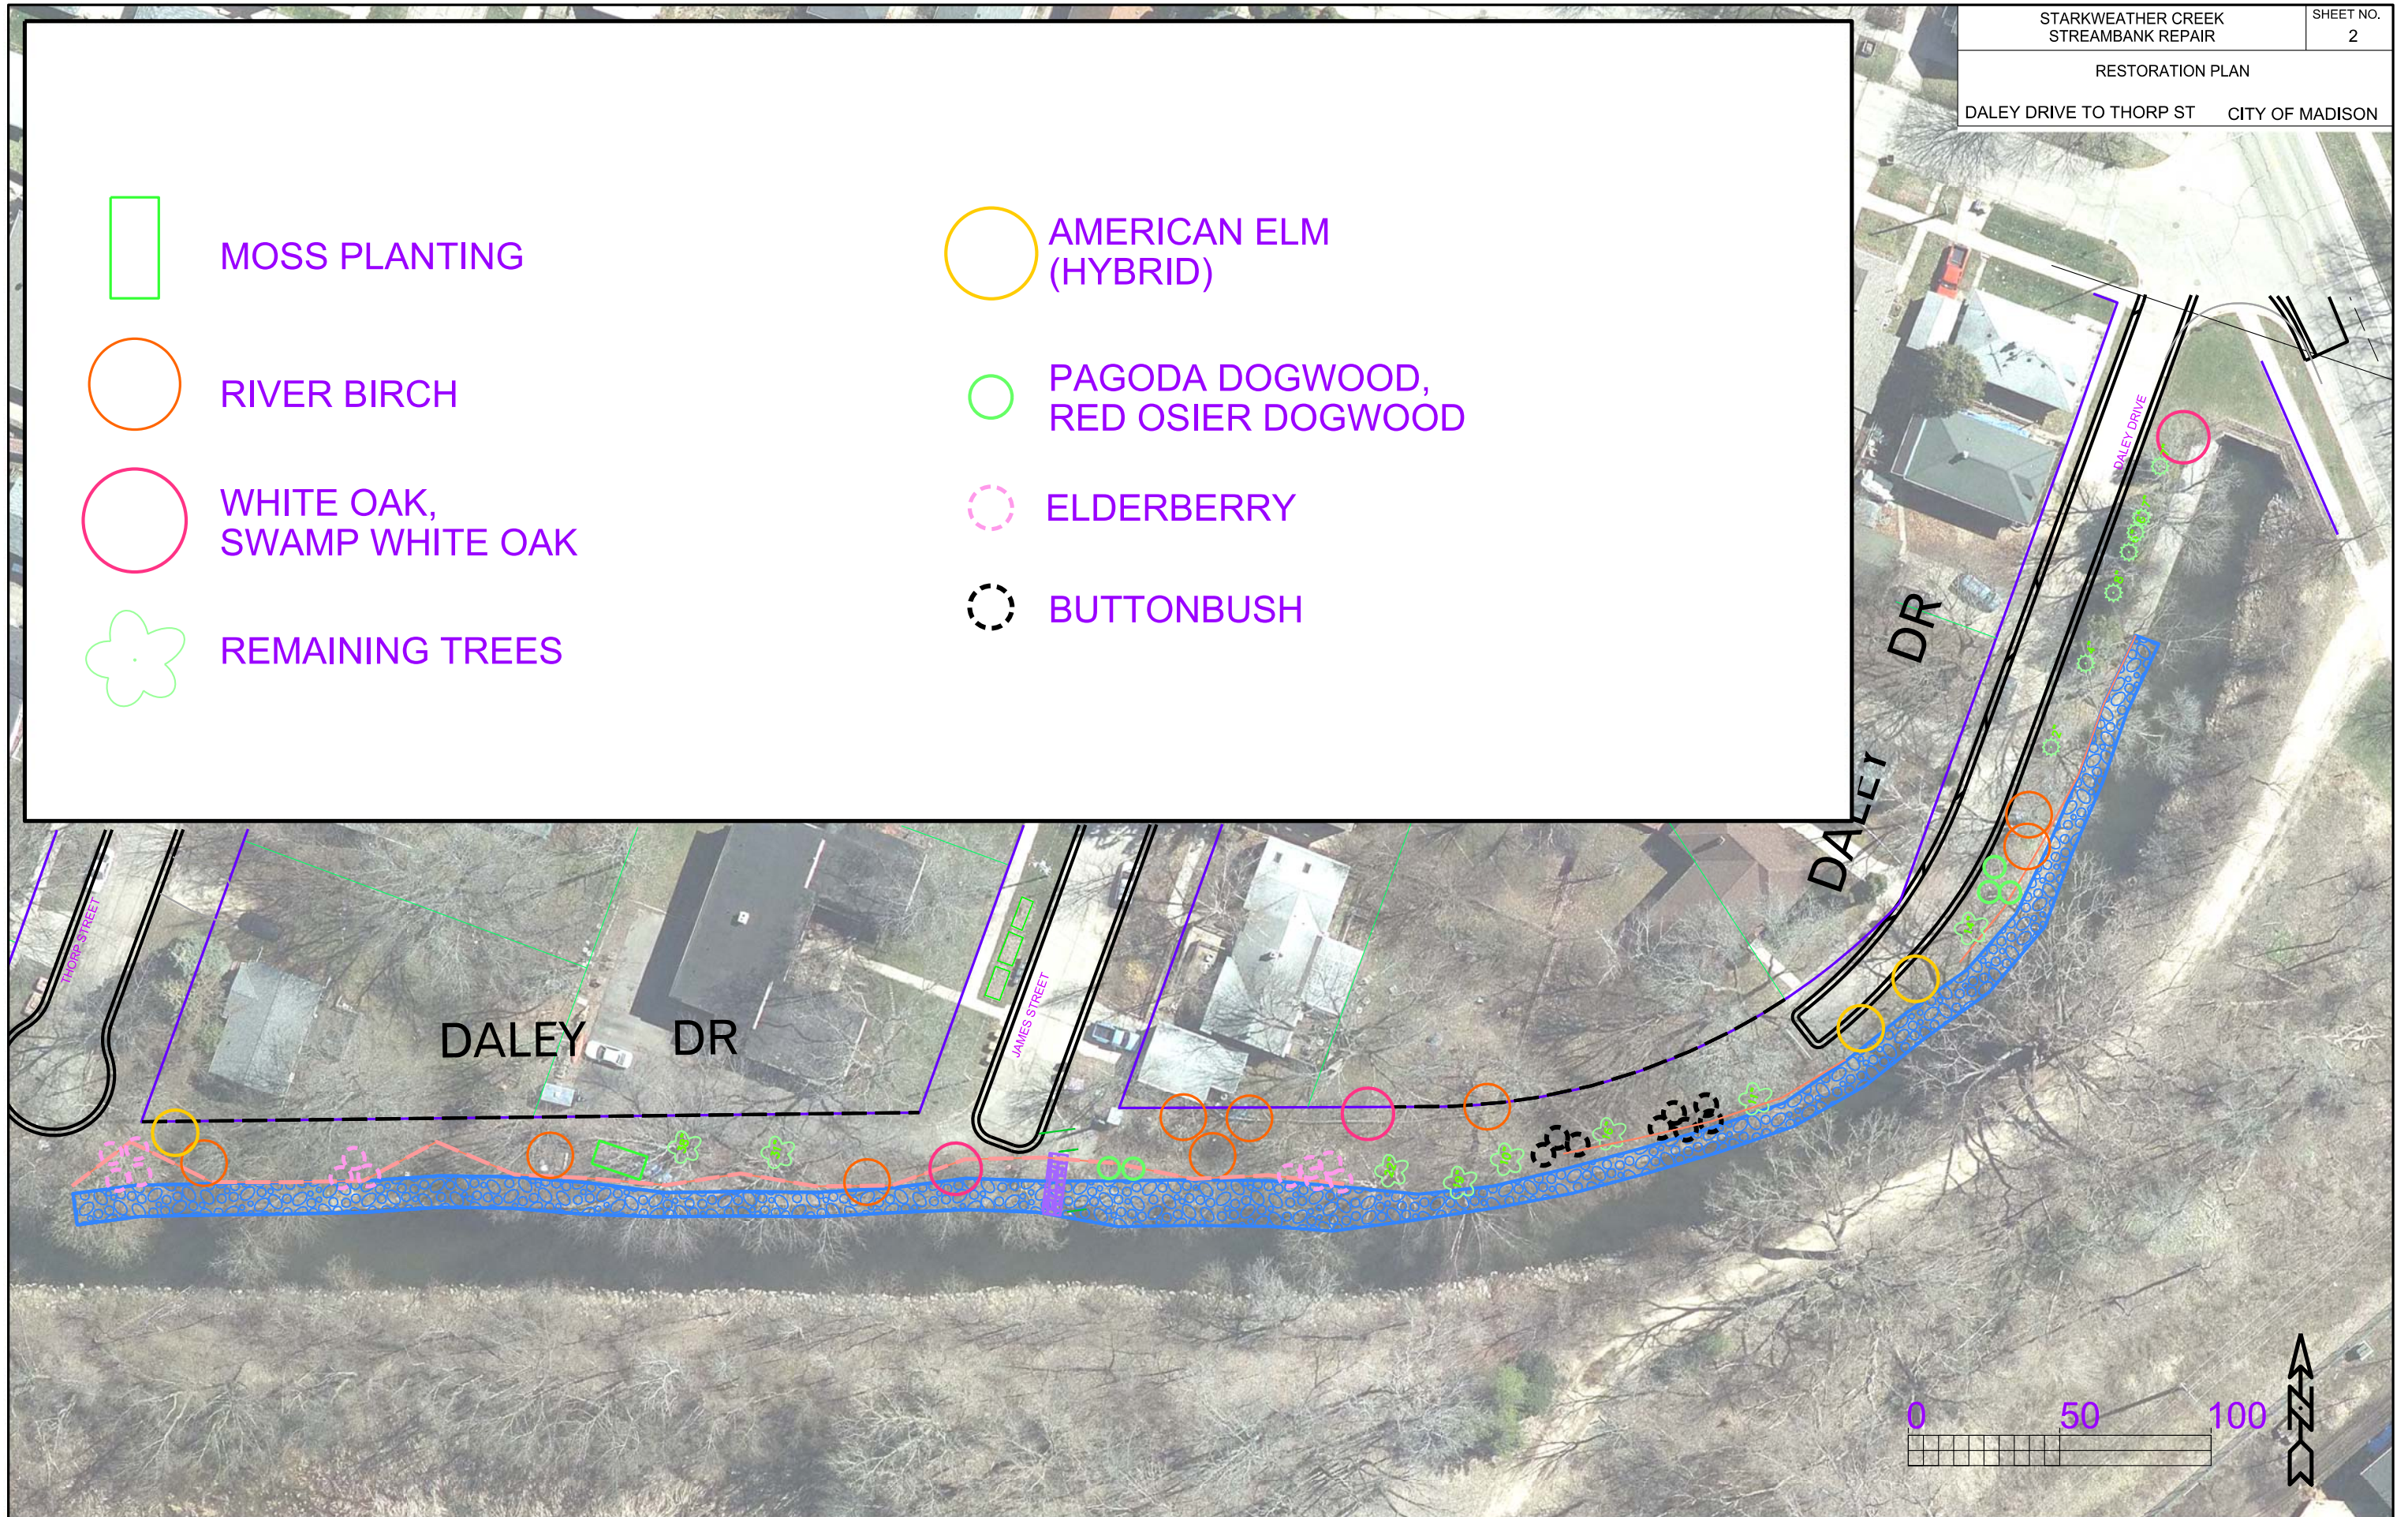

PLOT SCALE: _____

PLOT NAME: _____

REV. DATE: _____

ORIGINATOR: CITY OF MADISON, STREETS DIVISION