



City of Madison

Demolition and Conditional Use

Location

810-814 W. Olin Avenue

Project Name

Chris Farley House

Applicant

H.H.I., Inc. / Jackson Fonder, Catholic Charities, Inc.

Existing Use

Two-Family and Four-Unit Residences


Proposed Use

Demolish existing buildings to construct a 20-bed community living arrangement.


Public Hearing Dates

Plan Commission

January 28 2019

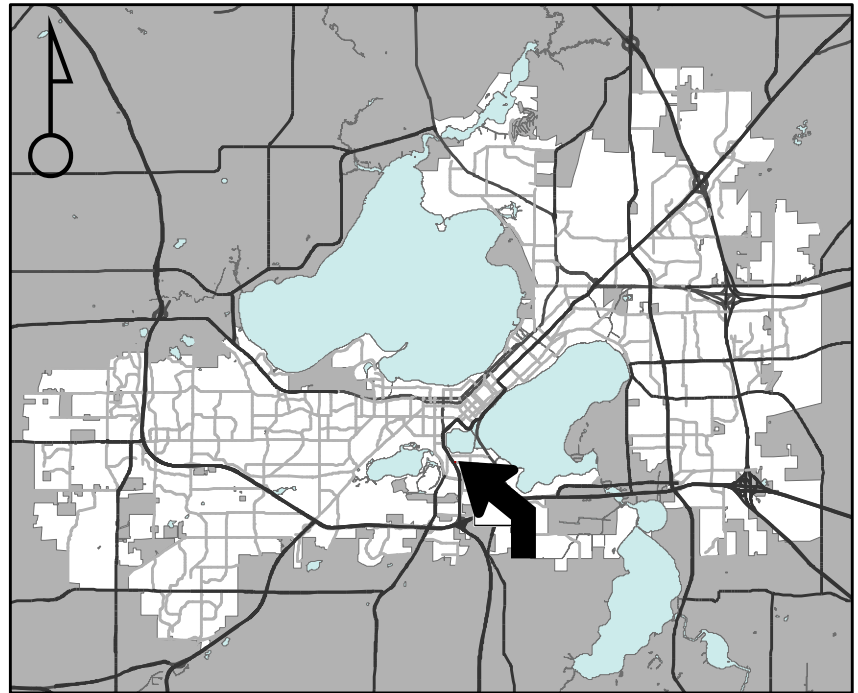

For Questions Contact: Colin Punt at: 243-0455 or cpunt@cityofmadison.com or City Planning at 266-4635

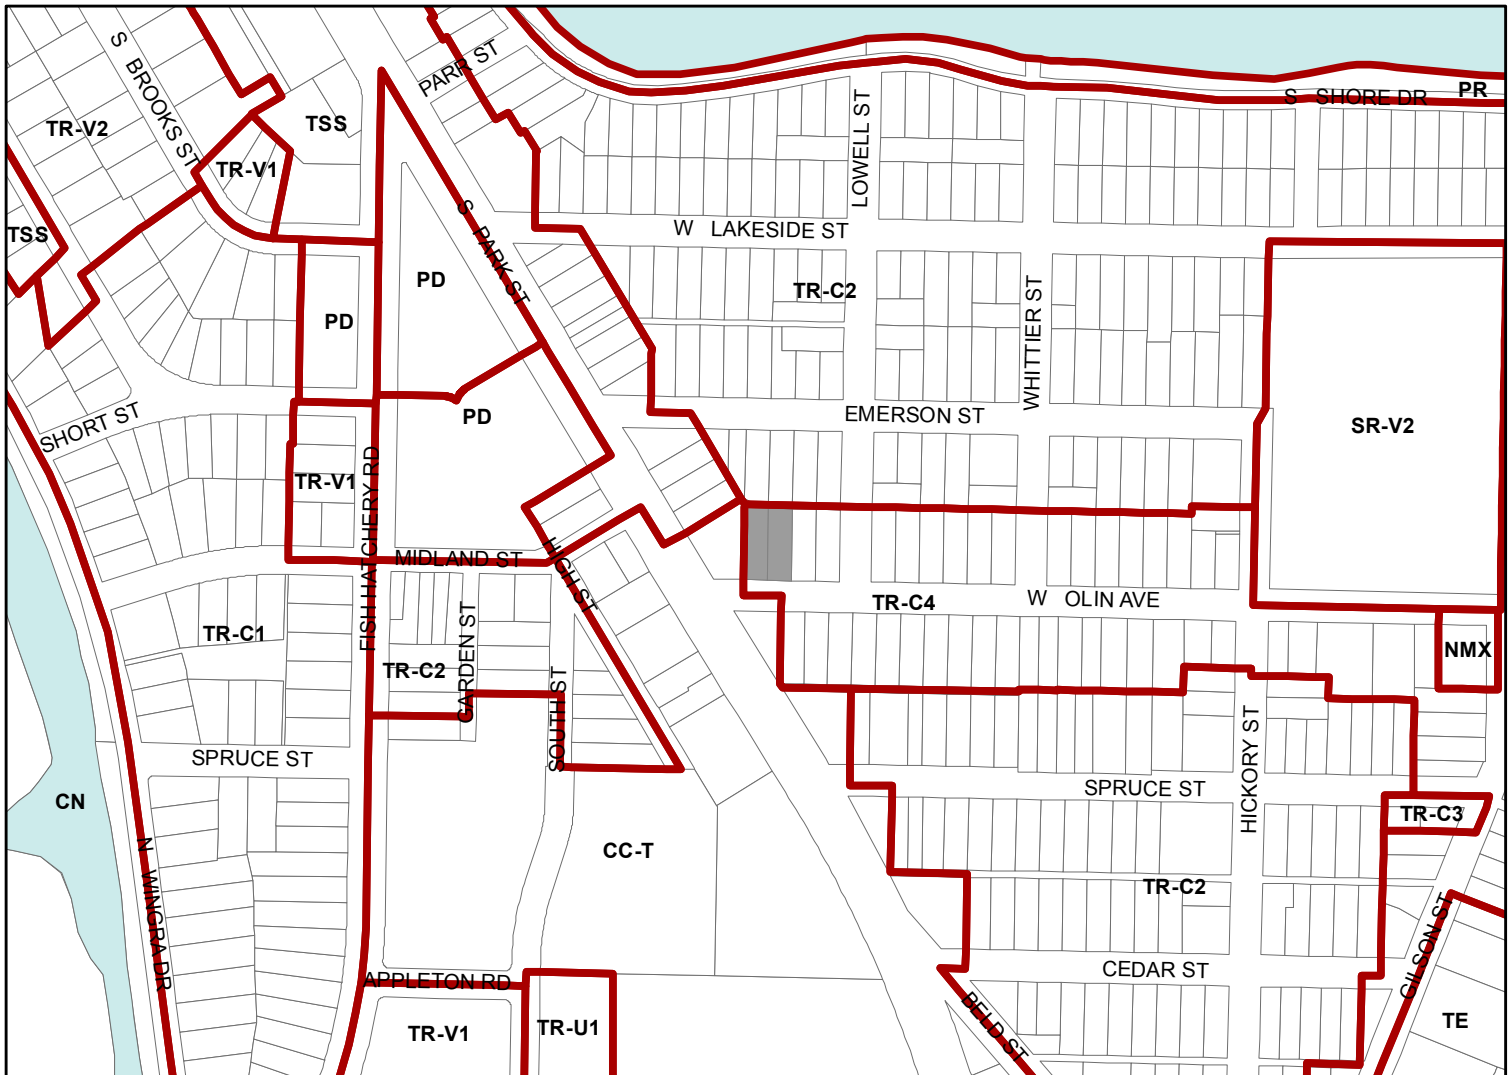

Scale : 1" = 400'

City of Madison, Planning Division : PPE : Date : 22 January 2019